


# THE LANCASHIRE COUNTY COUNCIL (FOLLY CANAL BRIDGE) SCHEME 2009


ORDERS UNDER SECTION 106 OF THE HIGHWAYS ACT 1980

## PLAN NOTES


- 1) Canal water level quoted refers to the maximum overflow weir level at Skerton Basin taken December 2008.
- 2) Canal bed profile is taken from September 2008 topographical survey.
- 3) All dimensions are in millimetres unless noted otherwise.

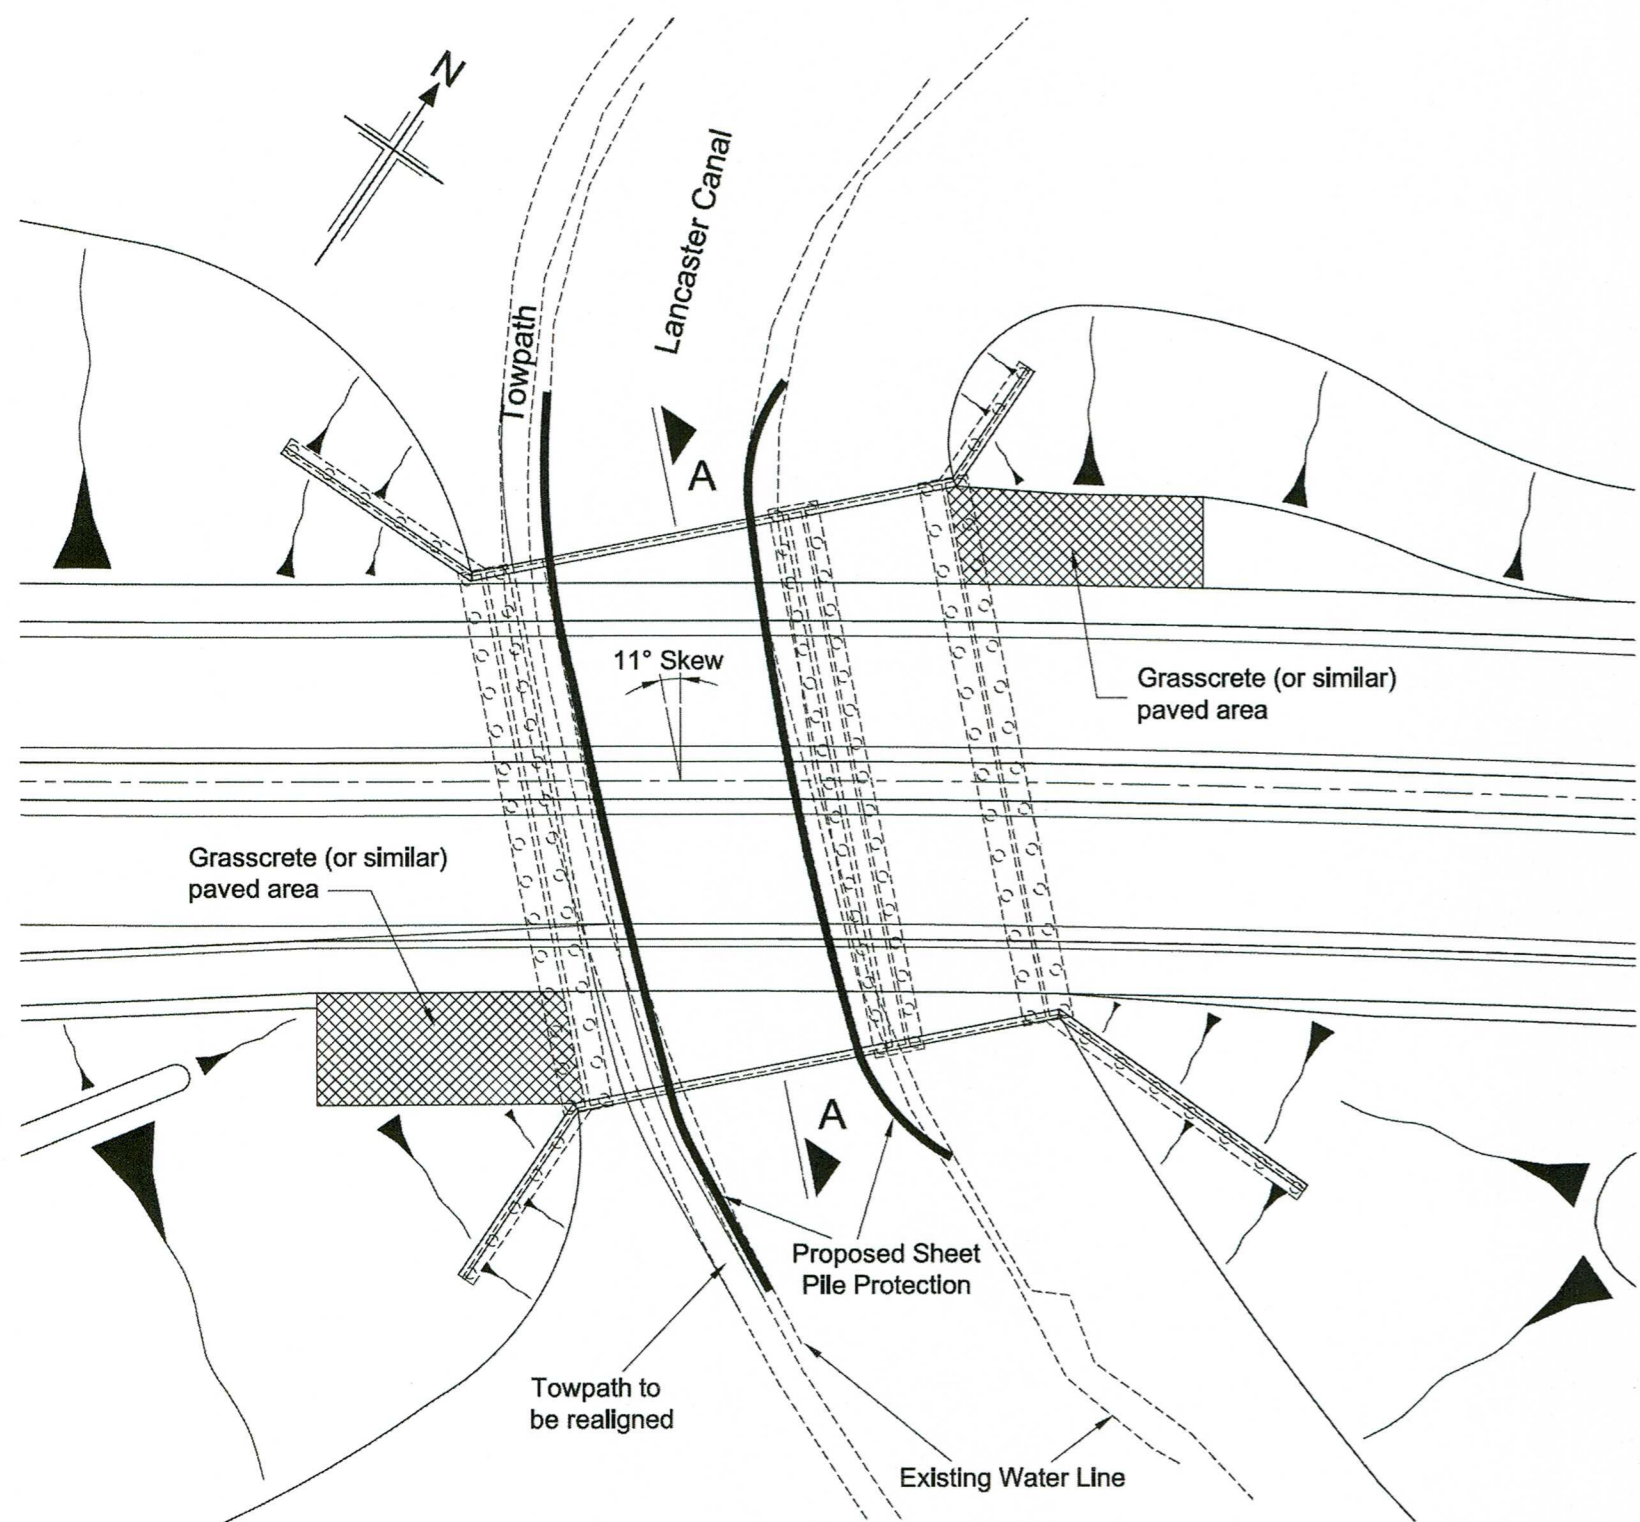

PLAN

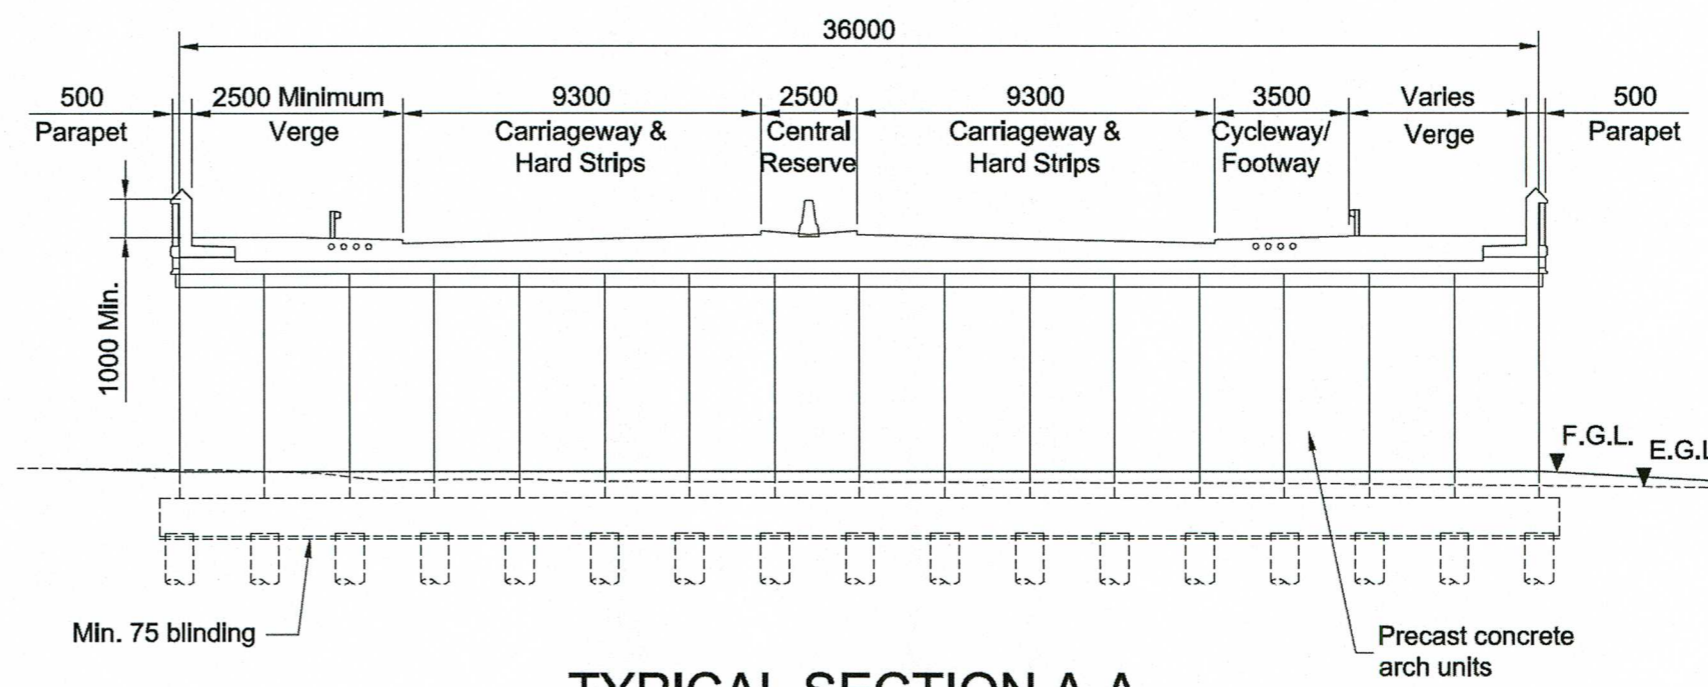

TYPICAL SECTION A-A

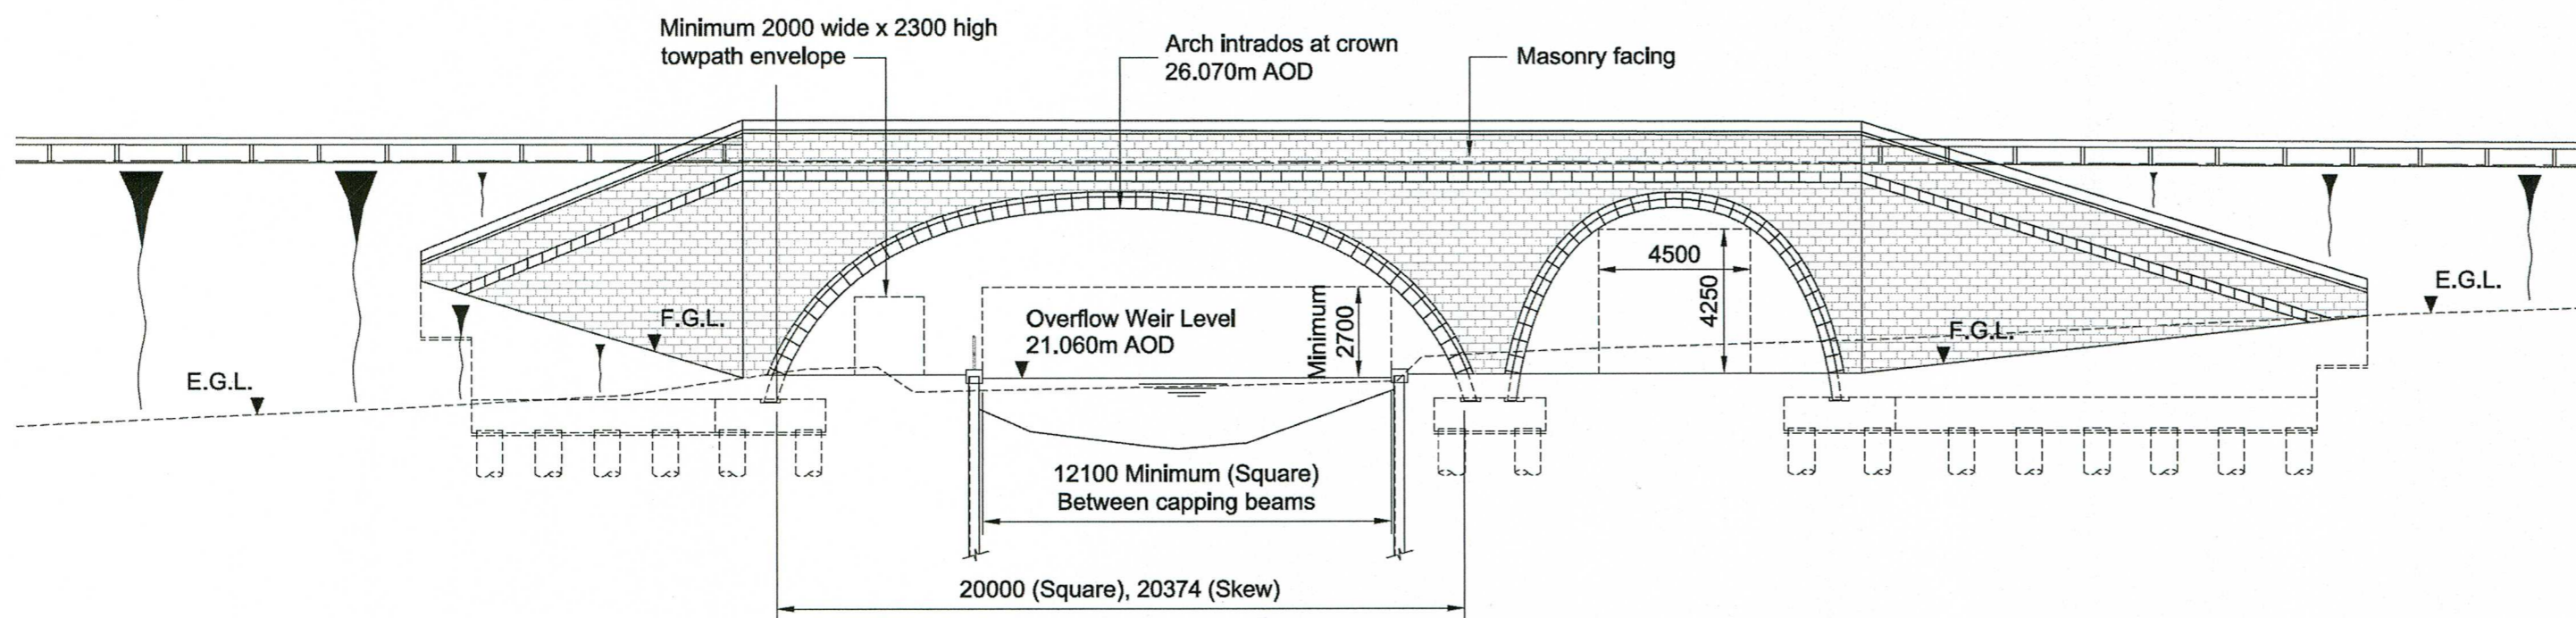

SOUTH EAST ELEVATION

Based on Ordnance Survey Mapping with the Permission of the Controller of Her Majesty's Stationery Office (C) Crown copyright. Unauthorised reproduction infringes Crown copyright and may lead to prosecution or civil proceedings Lancashire County Council Licence No.LA076716




*F.C.D.*  
Authorized Signatory

19321

Drawing No. 11063/12/01 Rev. 1G

Typical Cross Section and Elevation

 

Plan

