


This drawing shows the County Council's currently approved proposals. These may be subject to change because of further developments in the design or the statutory processes.

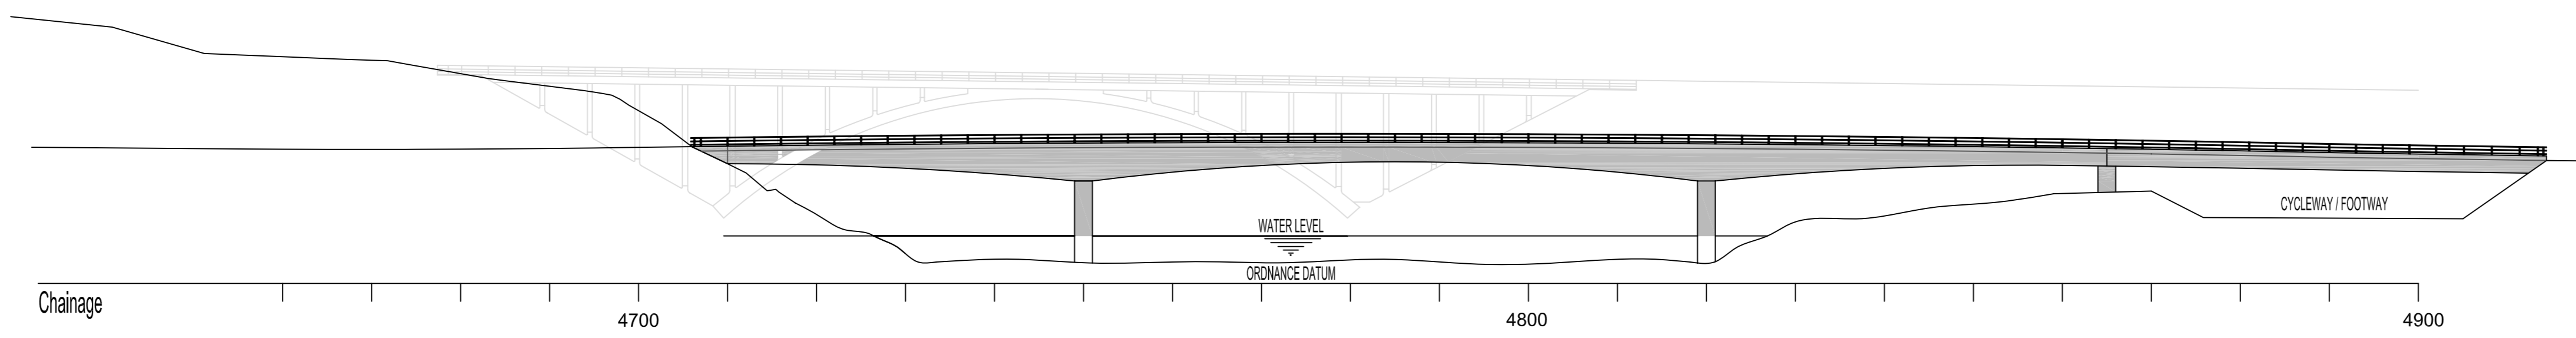

Scale 1:500H / 1:500V

Figure 9B - River Lune Crossing (River Lune Bridge including Lune Cycle Track Elevation)

Based on Ordnance Survey Mapping with the Permission of the Controller of Her Majesty's Stationery Office. Crown copyright. Unauthorised reproduction prohibited. Ordnance Survey copyright and may not be reproduced or used in any form without the permission of Ordnance Survey. Licence No. LAD/07/16

© S:\Schemes\Boskalis\1305\Public Exhibition (May09)\Elevations.dwg