


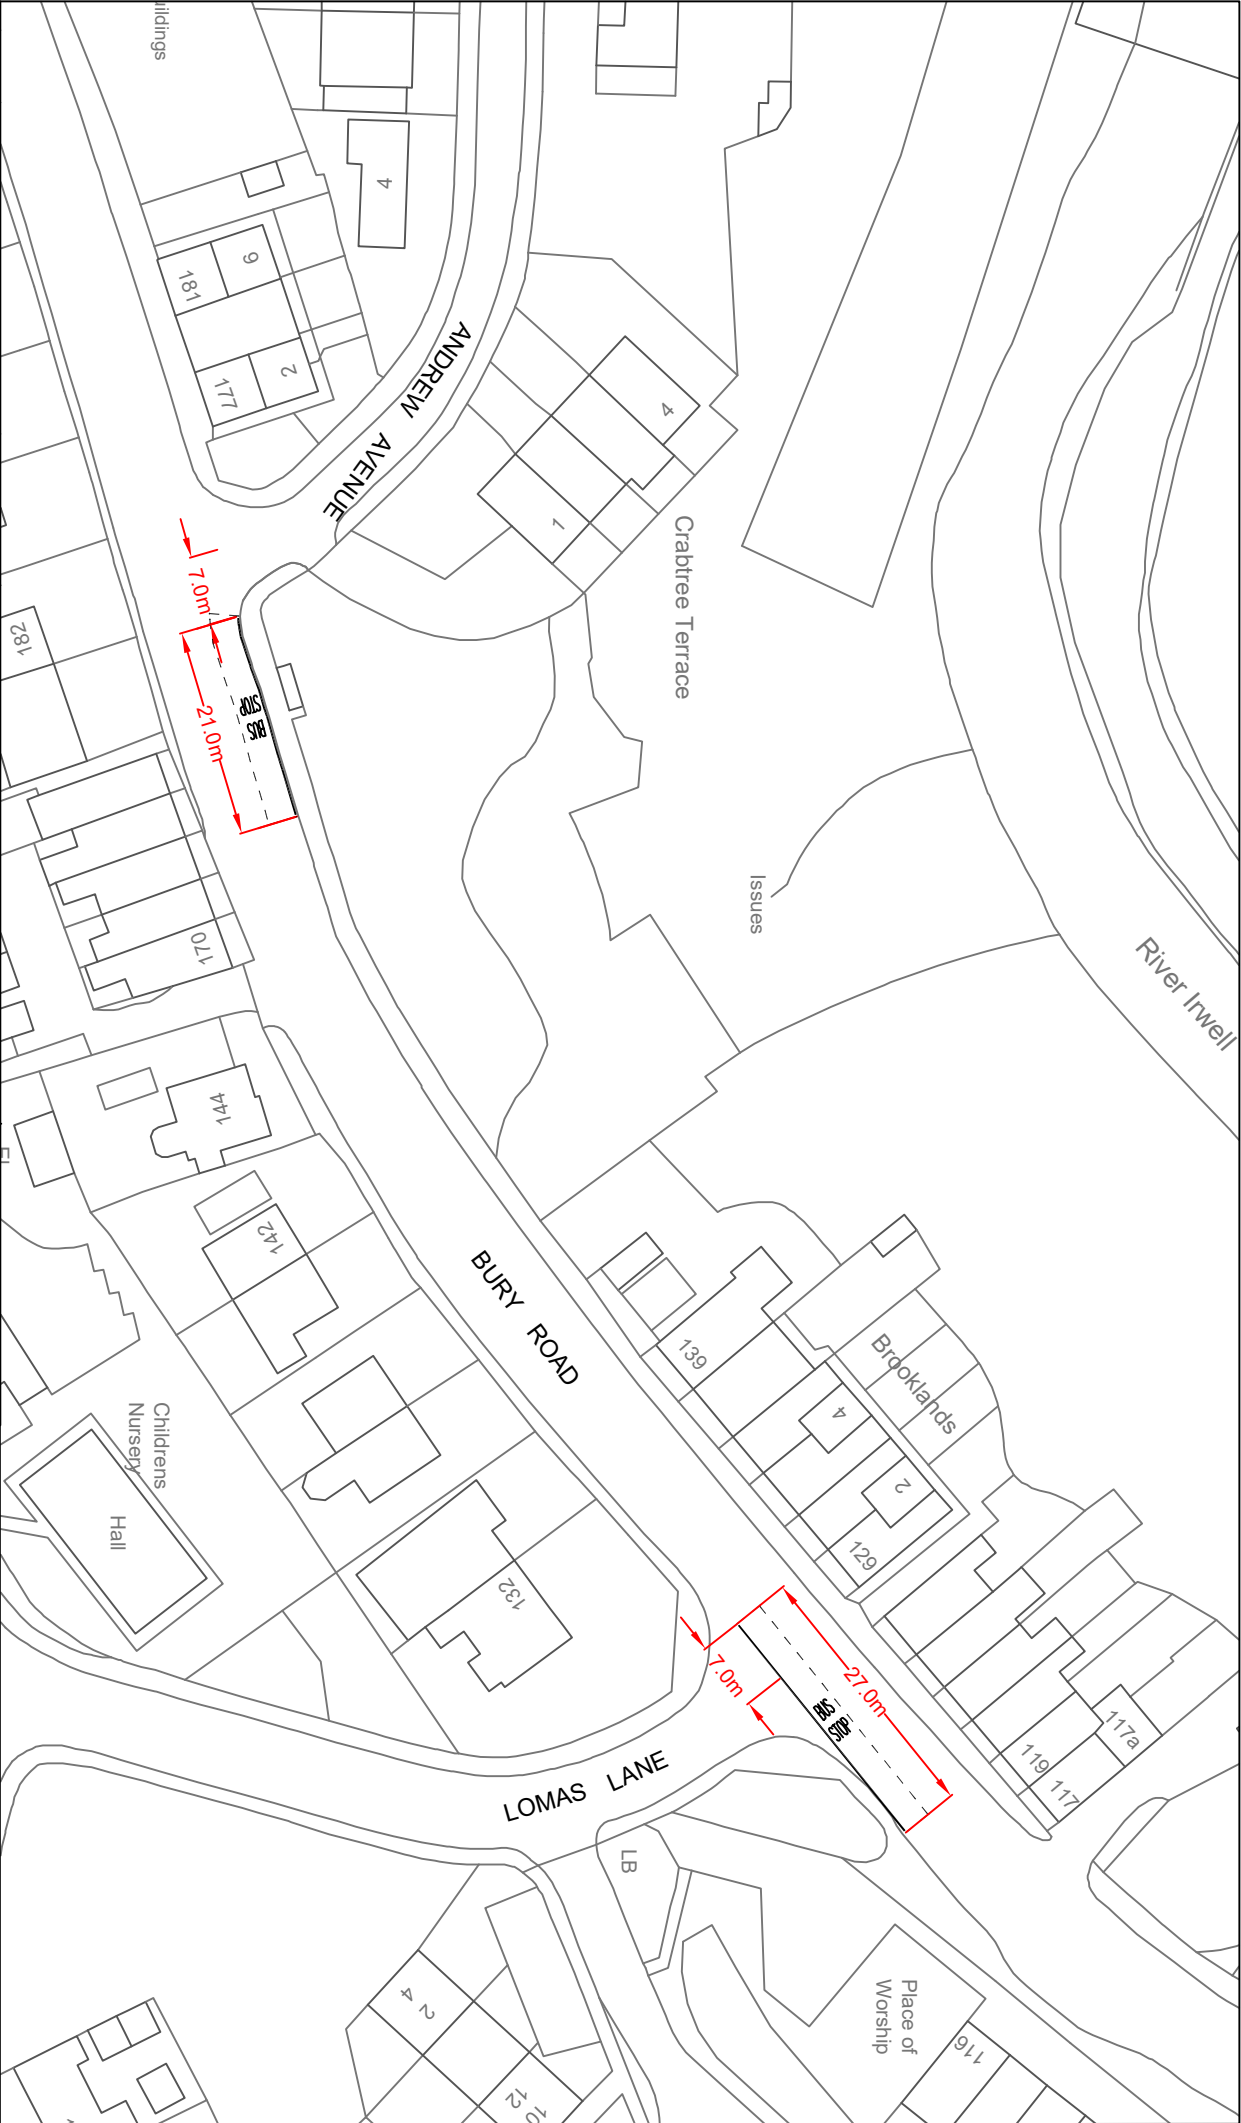

No.	Date	Amendment Details	Drawn by	Checked by
REVISIONS				
Lancashire County Council		Highways and Transport		
LOCATION		Introduction of a Bus Stop Clearway		
Bury Road, Rawtenstall		Drawn by		
SCALE		DATE		
NTS		NTS		
Drawn by		Bus Stop Clearway WOOD TOP, Andrew Avenue (opp) Stop ID 2500LAA07195 WOOD TOP, Andrew Avenue (by) Stop ID 2500LAA07196		
© Crown copyright [and database rights] 2023 OS AC0000850590				

