


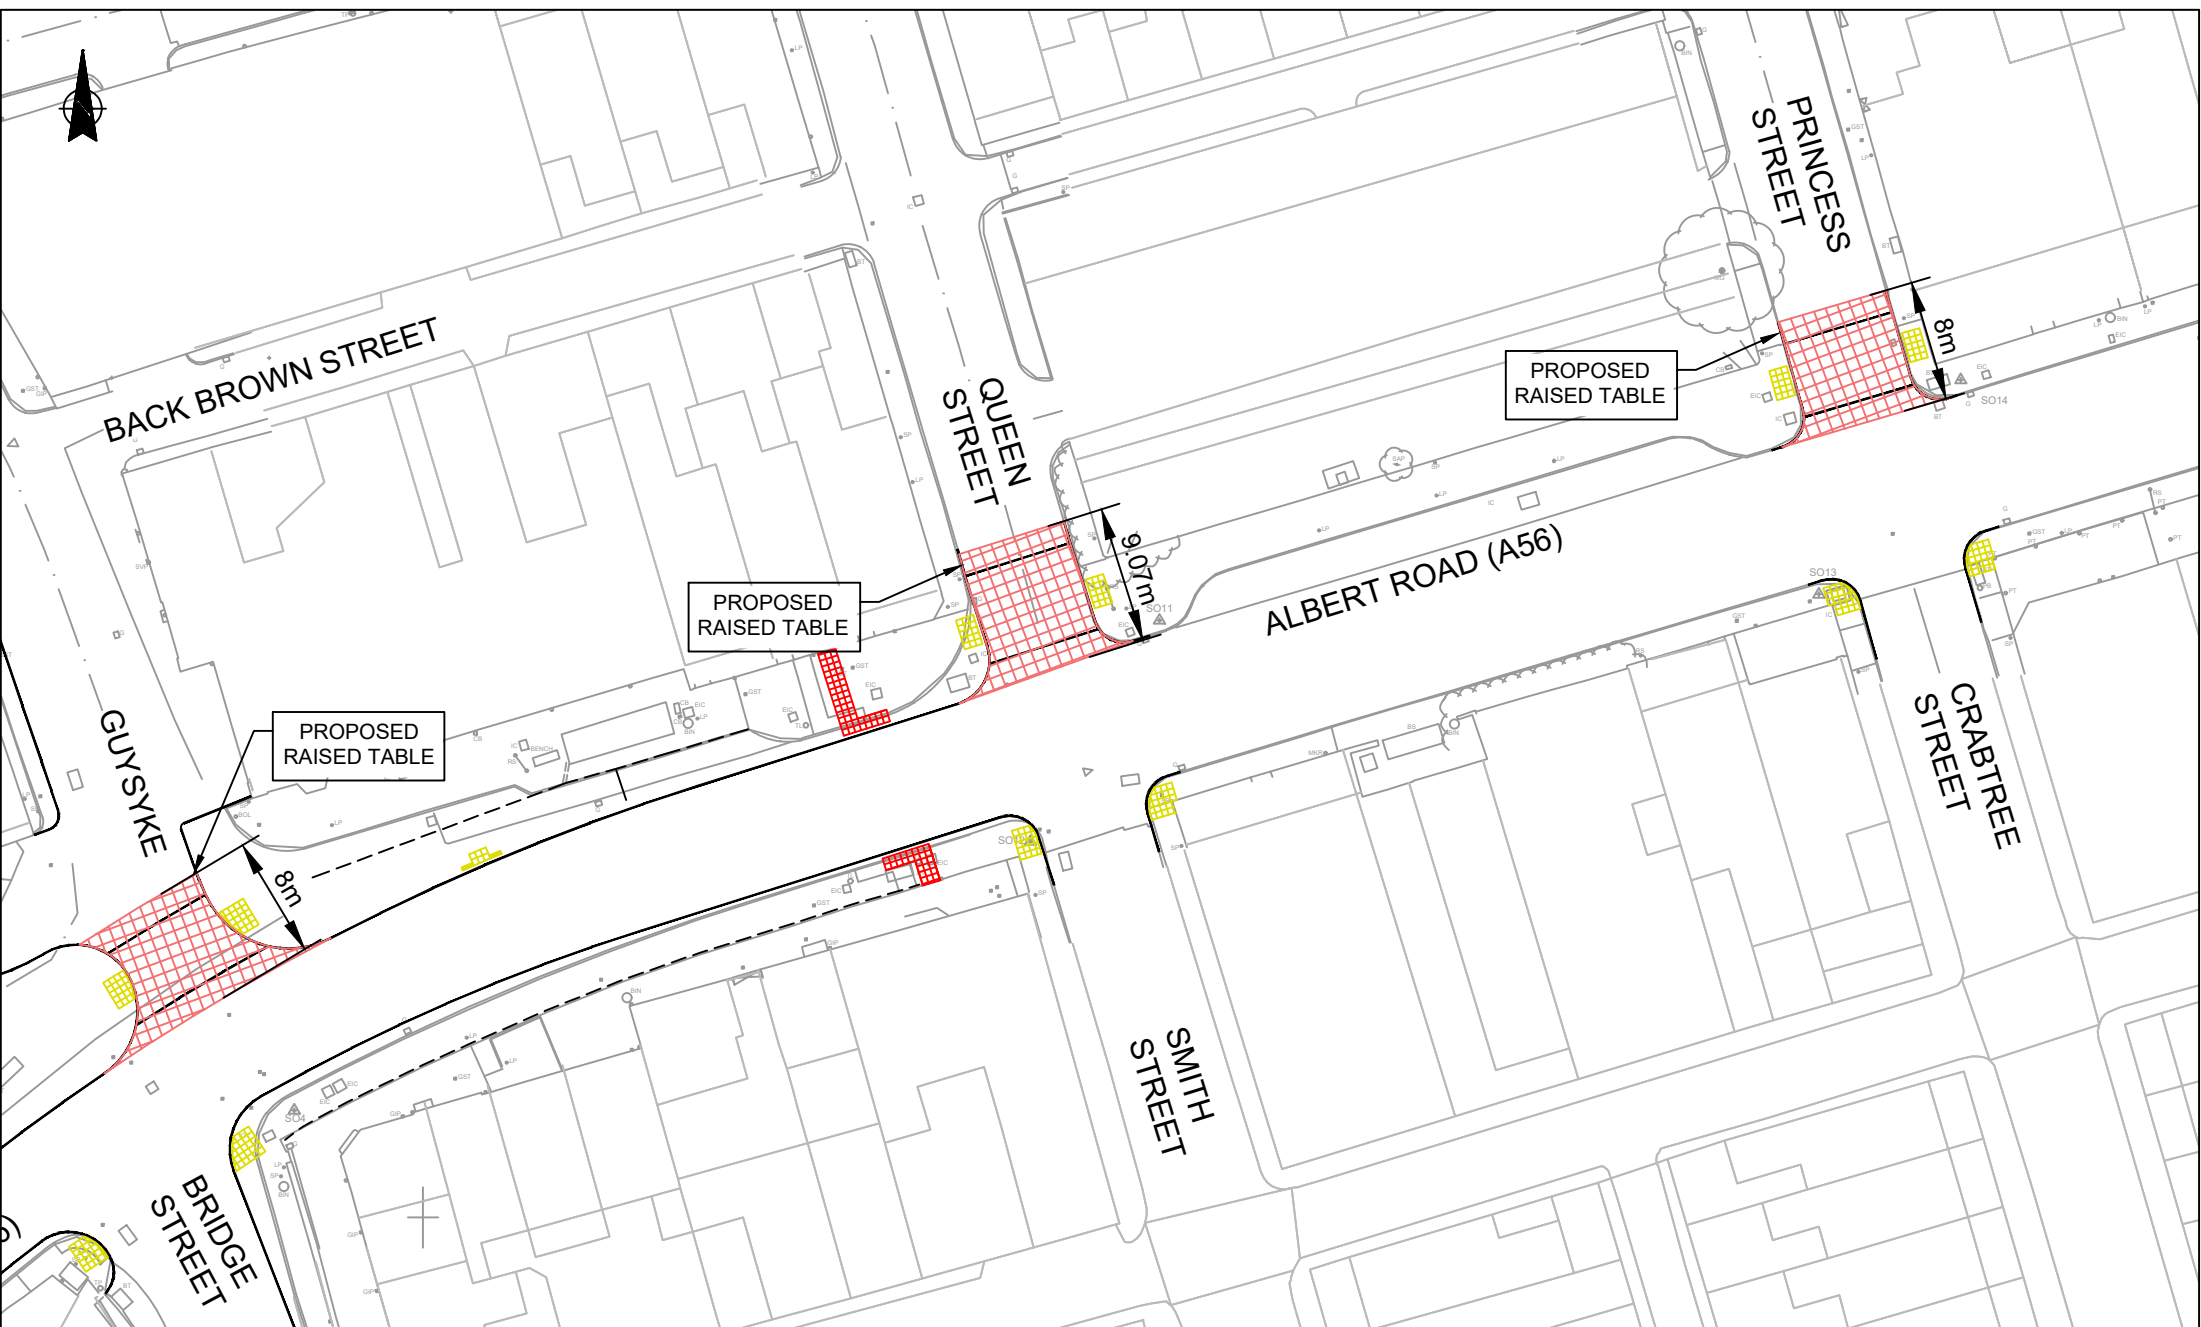



Planning & Environment
Infrastructure Delivery Team



0 5 10 20 30 40 50
SCALE BAR (PLOTTED mm)

ISSUE PURPOSE

PROJECT TITLE

**LUF - COLNE AREA
HIGHWAY IMPROVEMENTS**

DRAWING TITLE

**PROPOSED TRAFFIC
CALMING**

DRAWN BY

CM

CHECKED BY

CM

DATE

30.06.26

SCALE @ A4

1:500

CLIENT No.

-

SCHEME NO.

B2427722

DRAWING No.

B2427722-LCC-PE-01-TRO-DR-001

SHEET No.

1 of 12


REVISION

2

Based on Ordnance Survey mapping with the permission of the Controller of Her Majesty's Stationary Office, © Crown copyright. Unauthorised reproduction infringes Crown copyright and may lead to prosecution or civil proceedings. Lancashire County Council Licence No. LA100023320

2	13.07.26	DIMENSION REMOVED	CM	CM
1	30.06.26	FIRST ISSUE	CM	JF
NO.	Date	Amendment Details	Drawn by:	Checked by:

REVISIONS

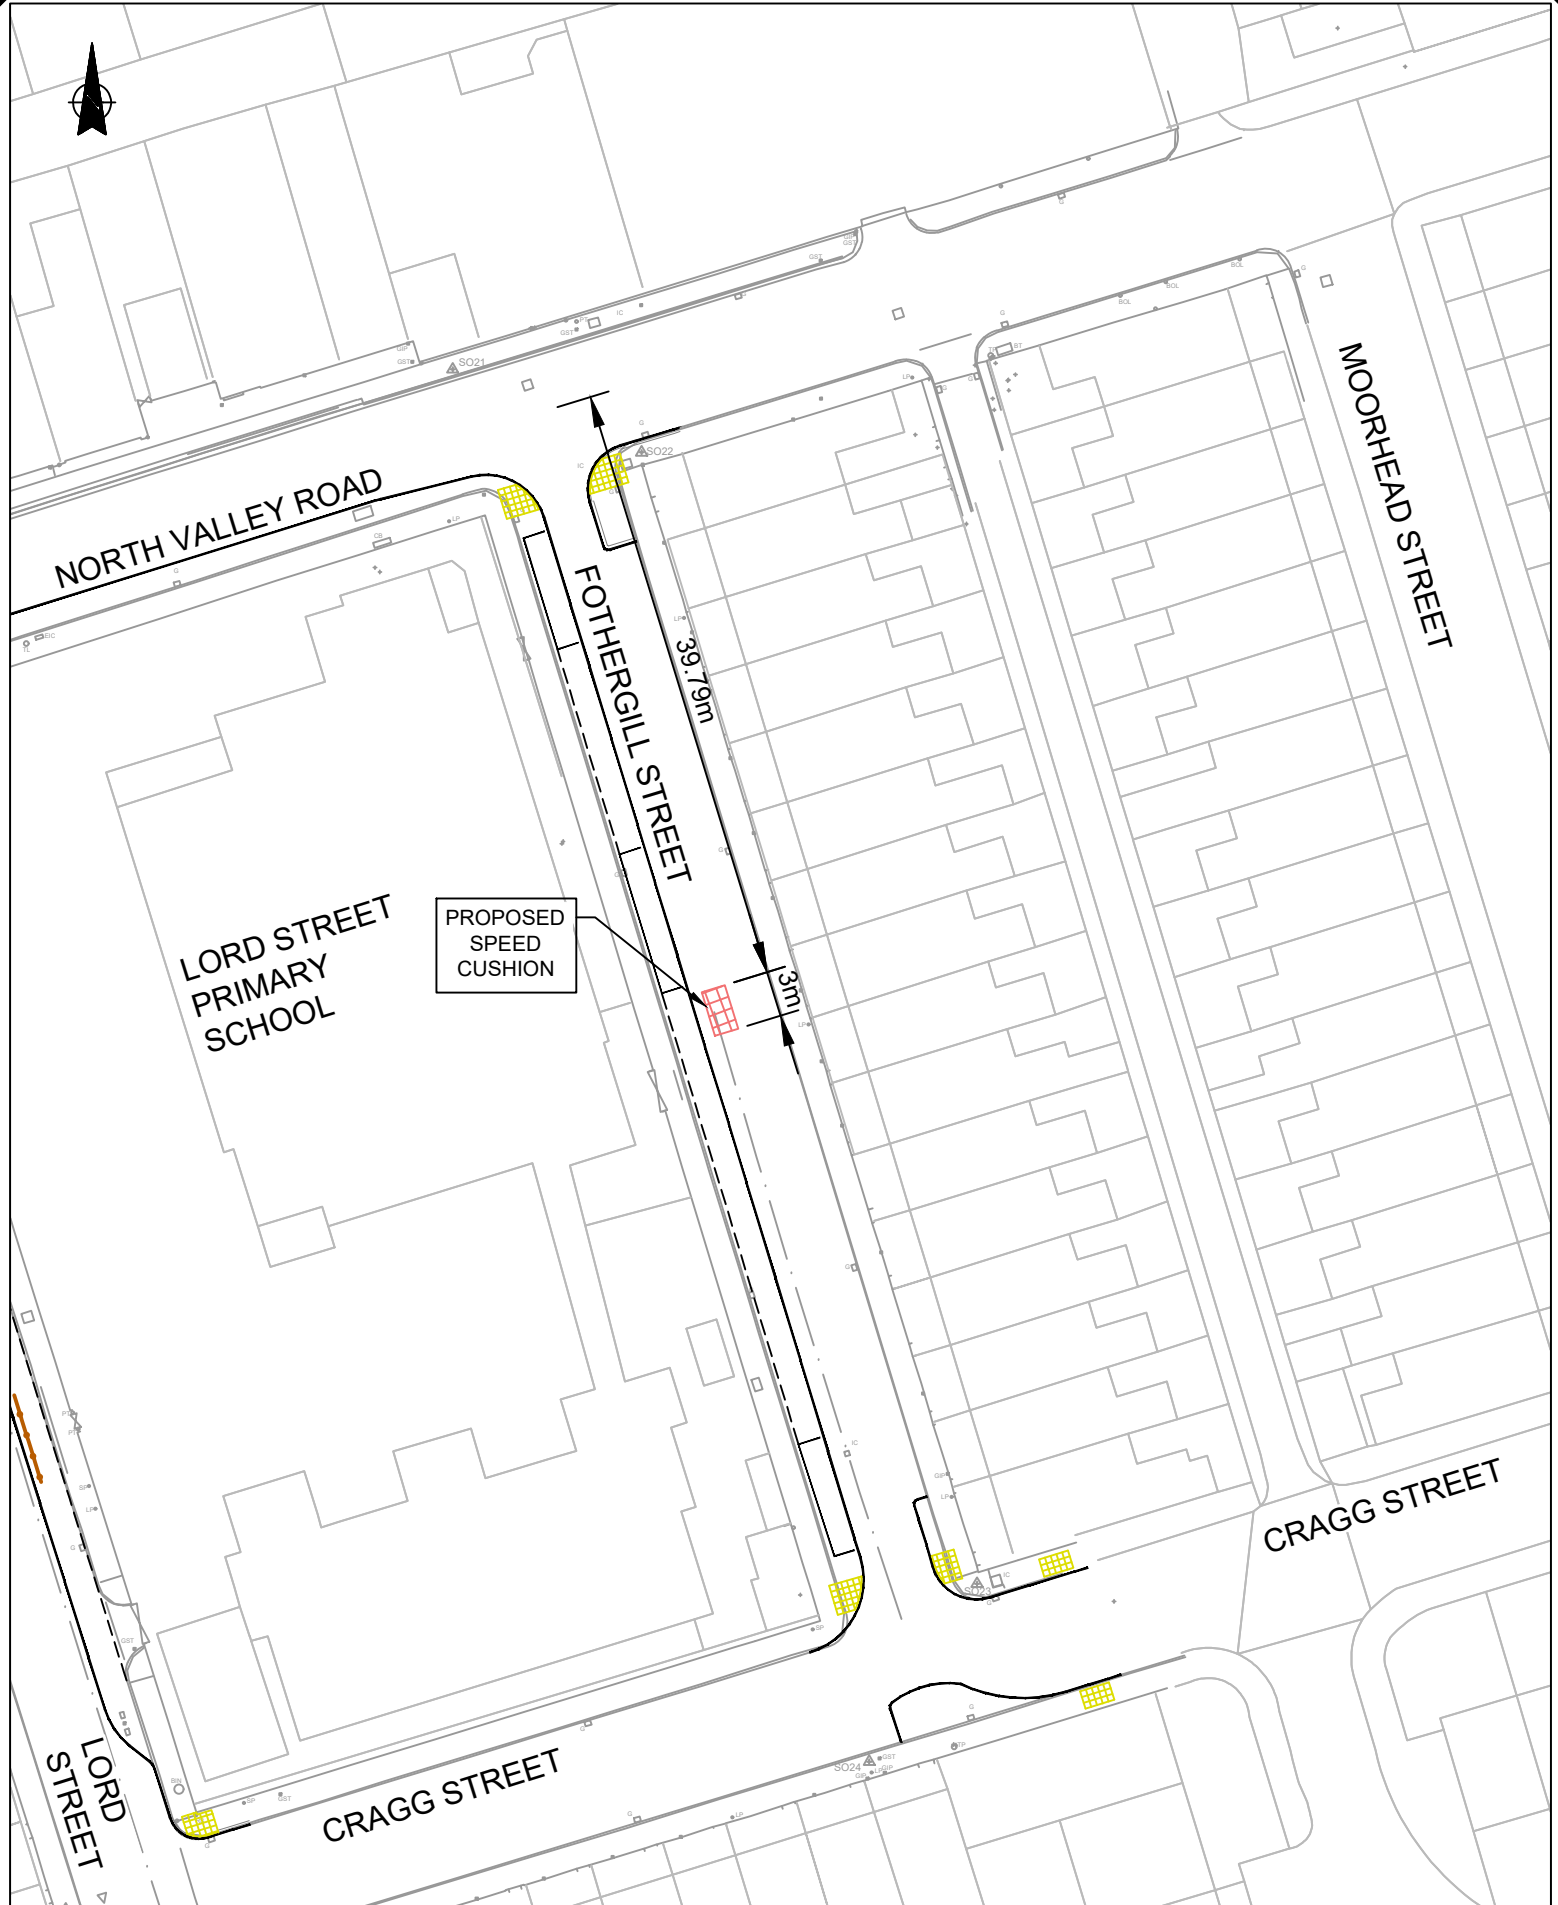

Based on Ordnance Survey mapping with the permission of the Controller of Her Majesty's Stationery Office. © Crown copyright. Unauthorised reproduction infringes Crown copyright and may lead to prosecution or civil proceedings. Lancashire County Council Licence No. LA100023320			
213.07.26STREET NAME UPDATEDCMCM		PROJECT TITLELUF - COLNE AREA HIGHWAY IMPROVEMENTS	
130.06.26FIRST ISSUECMJF		SCHEME NO.B2427722	
No. Date Amendment Details		DRAWING NO.B2427722-LCC-PE-01-TRO-DR-003	
Drawn by:		SHEET NO.3 of 12	
Checked by:		REVISION2	
REVISIONS		ISSUE PURPOSE	
Lancashire County Council		DRAWING TITLEPROPOSED TRAFFIC CALMING	
Planning & Environment Infrastructure Delivery Team		DRAWN BYCM	
051020304050 SCALE BAR (PLOTTED mm)		CHECKED BYCM	
		DATE30.06.26	
		SCALE @ A41:500	