


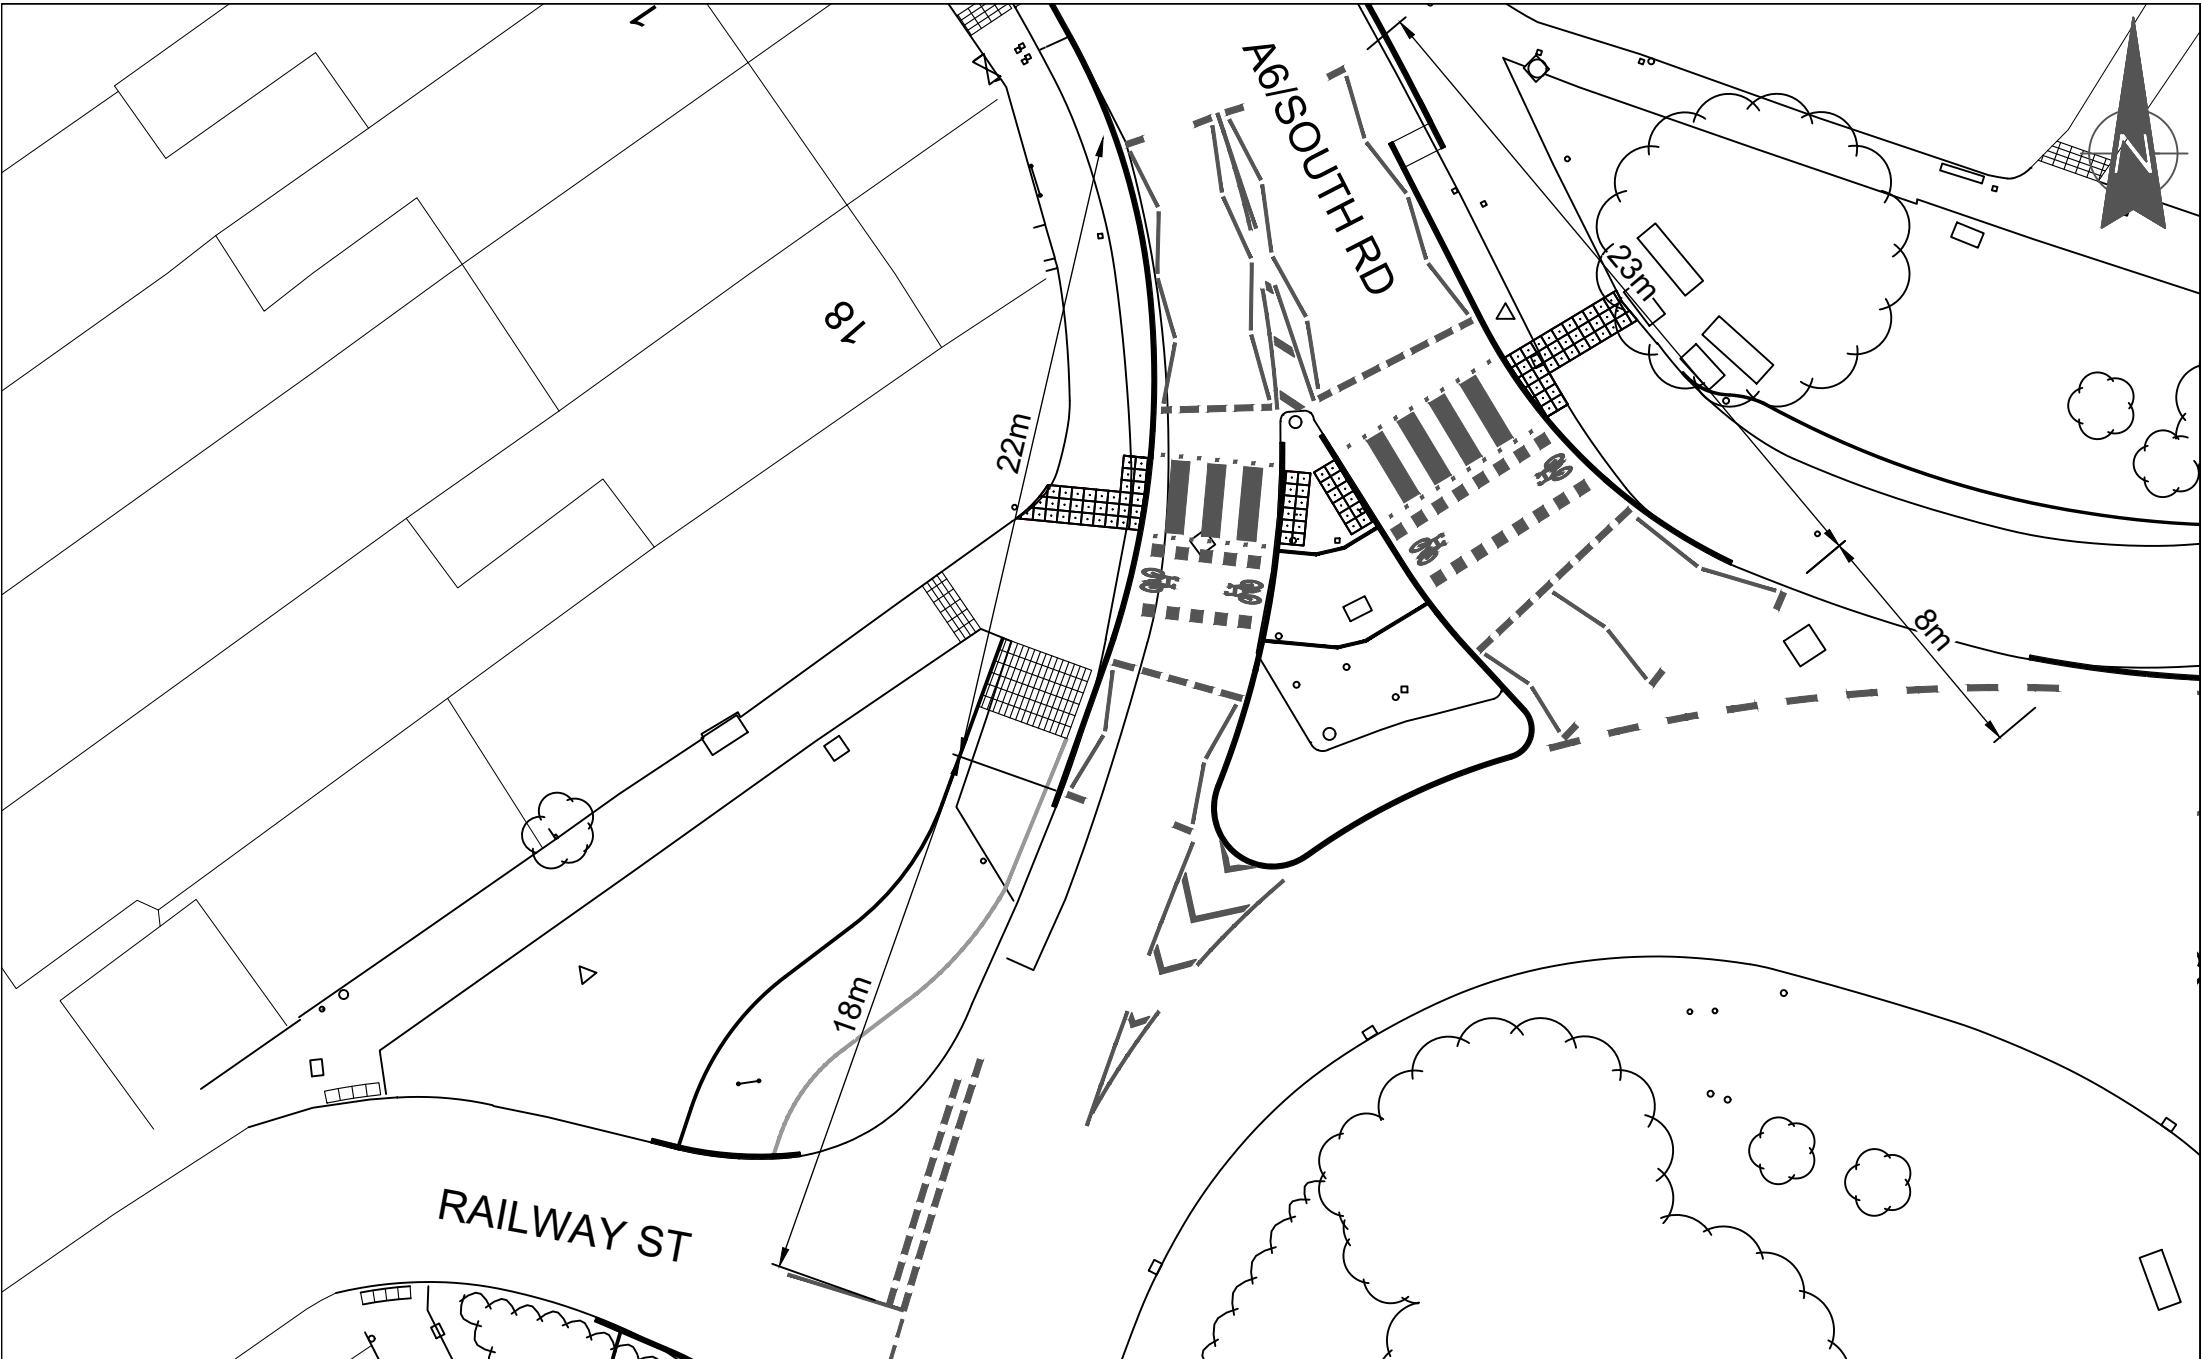


 


Lancashire County Council 	Highways (Design)		PROJECT TITLE		DRAWN BY		CLIENT No.		Based on Ordnance Survey mapping with the permission of the Controller of Her Majesty's Stationary Office. © Crown copyright. Unauthorised reproduction infringes Crown copyright and may lead to prosecution or civil proceedings. Lancashire County Council Licence No. LA100023320								
	 SCALE BAR (PLOTTED mm)		SAFER ROADS FUND		EM		-										
			POINTER ROUNDABOUT, LANCASTER		PG		SCHEME NO.		7970								
	ISSUE PURPOSE		DRAWING TITLE		DATE		DRAWING No.		NO.		Date		Amendment Details		Drawn by:		Checked by:
TRO		PARALLEL CROSSINGS SOUTH ROAD, LANCASTER		MAY 26		7970-TRO-001		1 OF 4		REVISION		-		REVISIONS			
						SCALE @ A4		1:500									

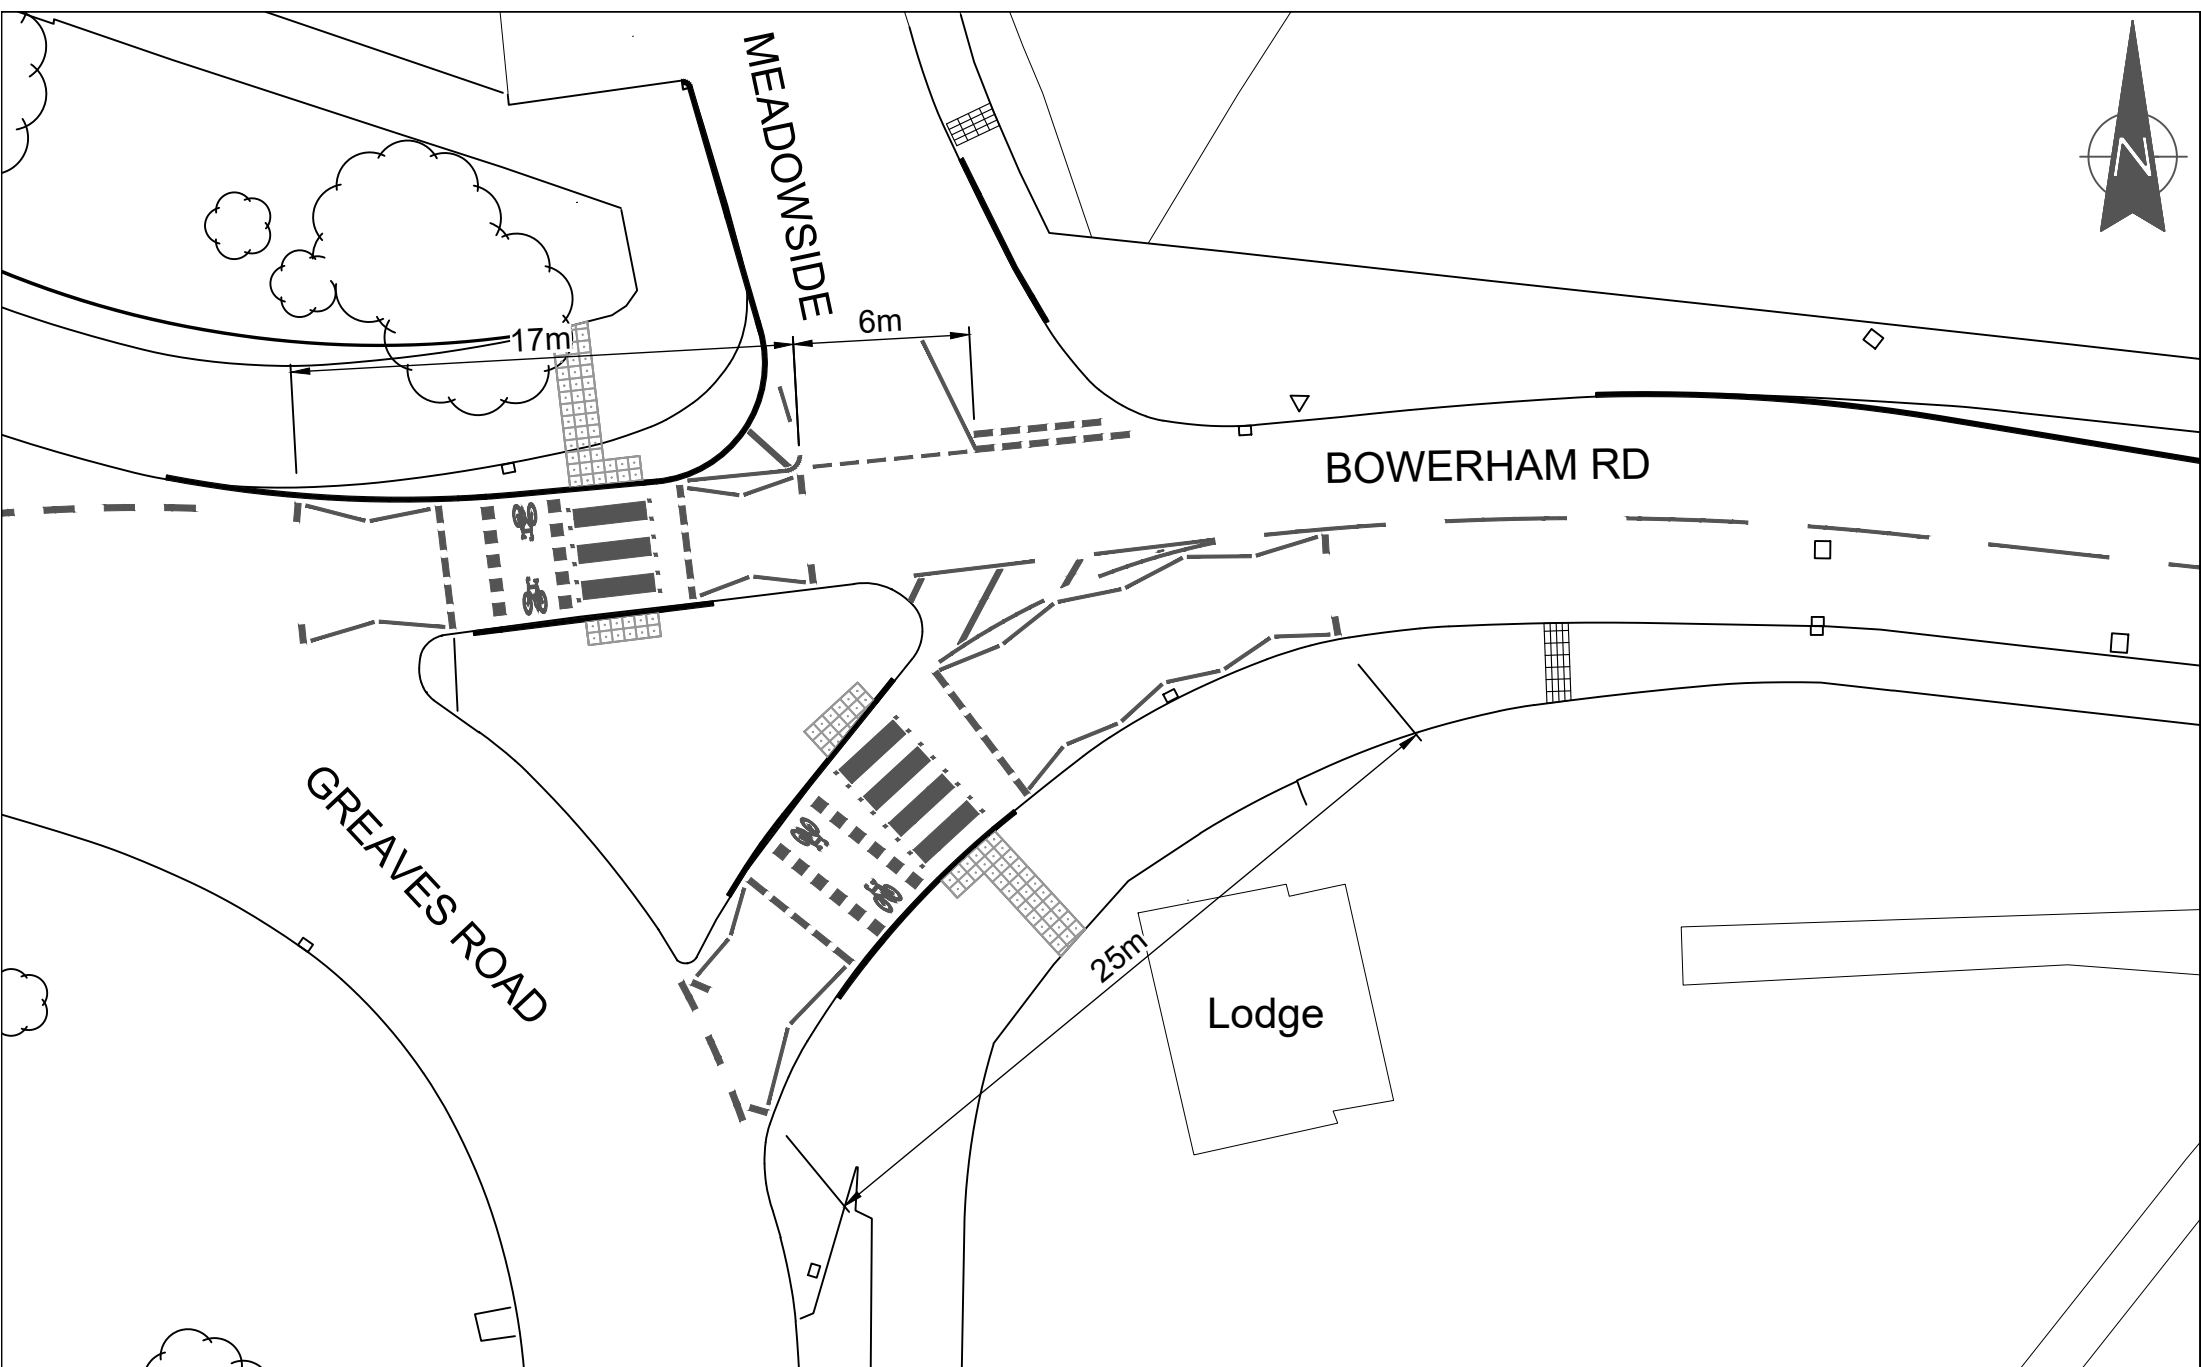


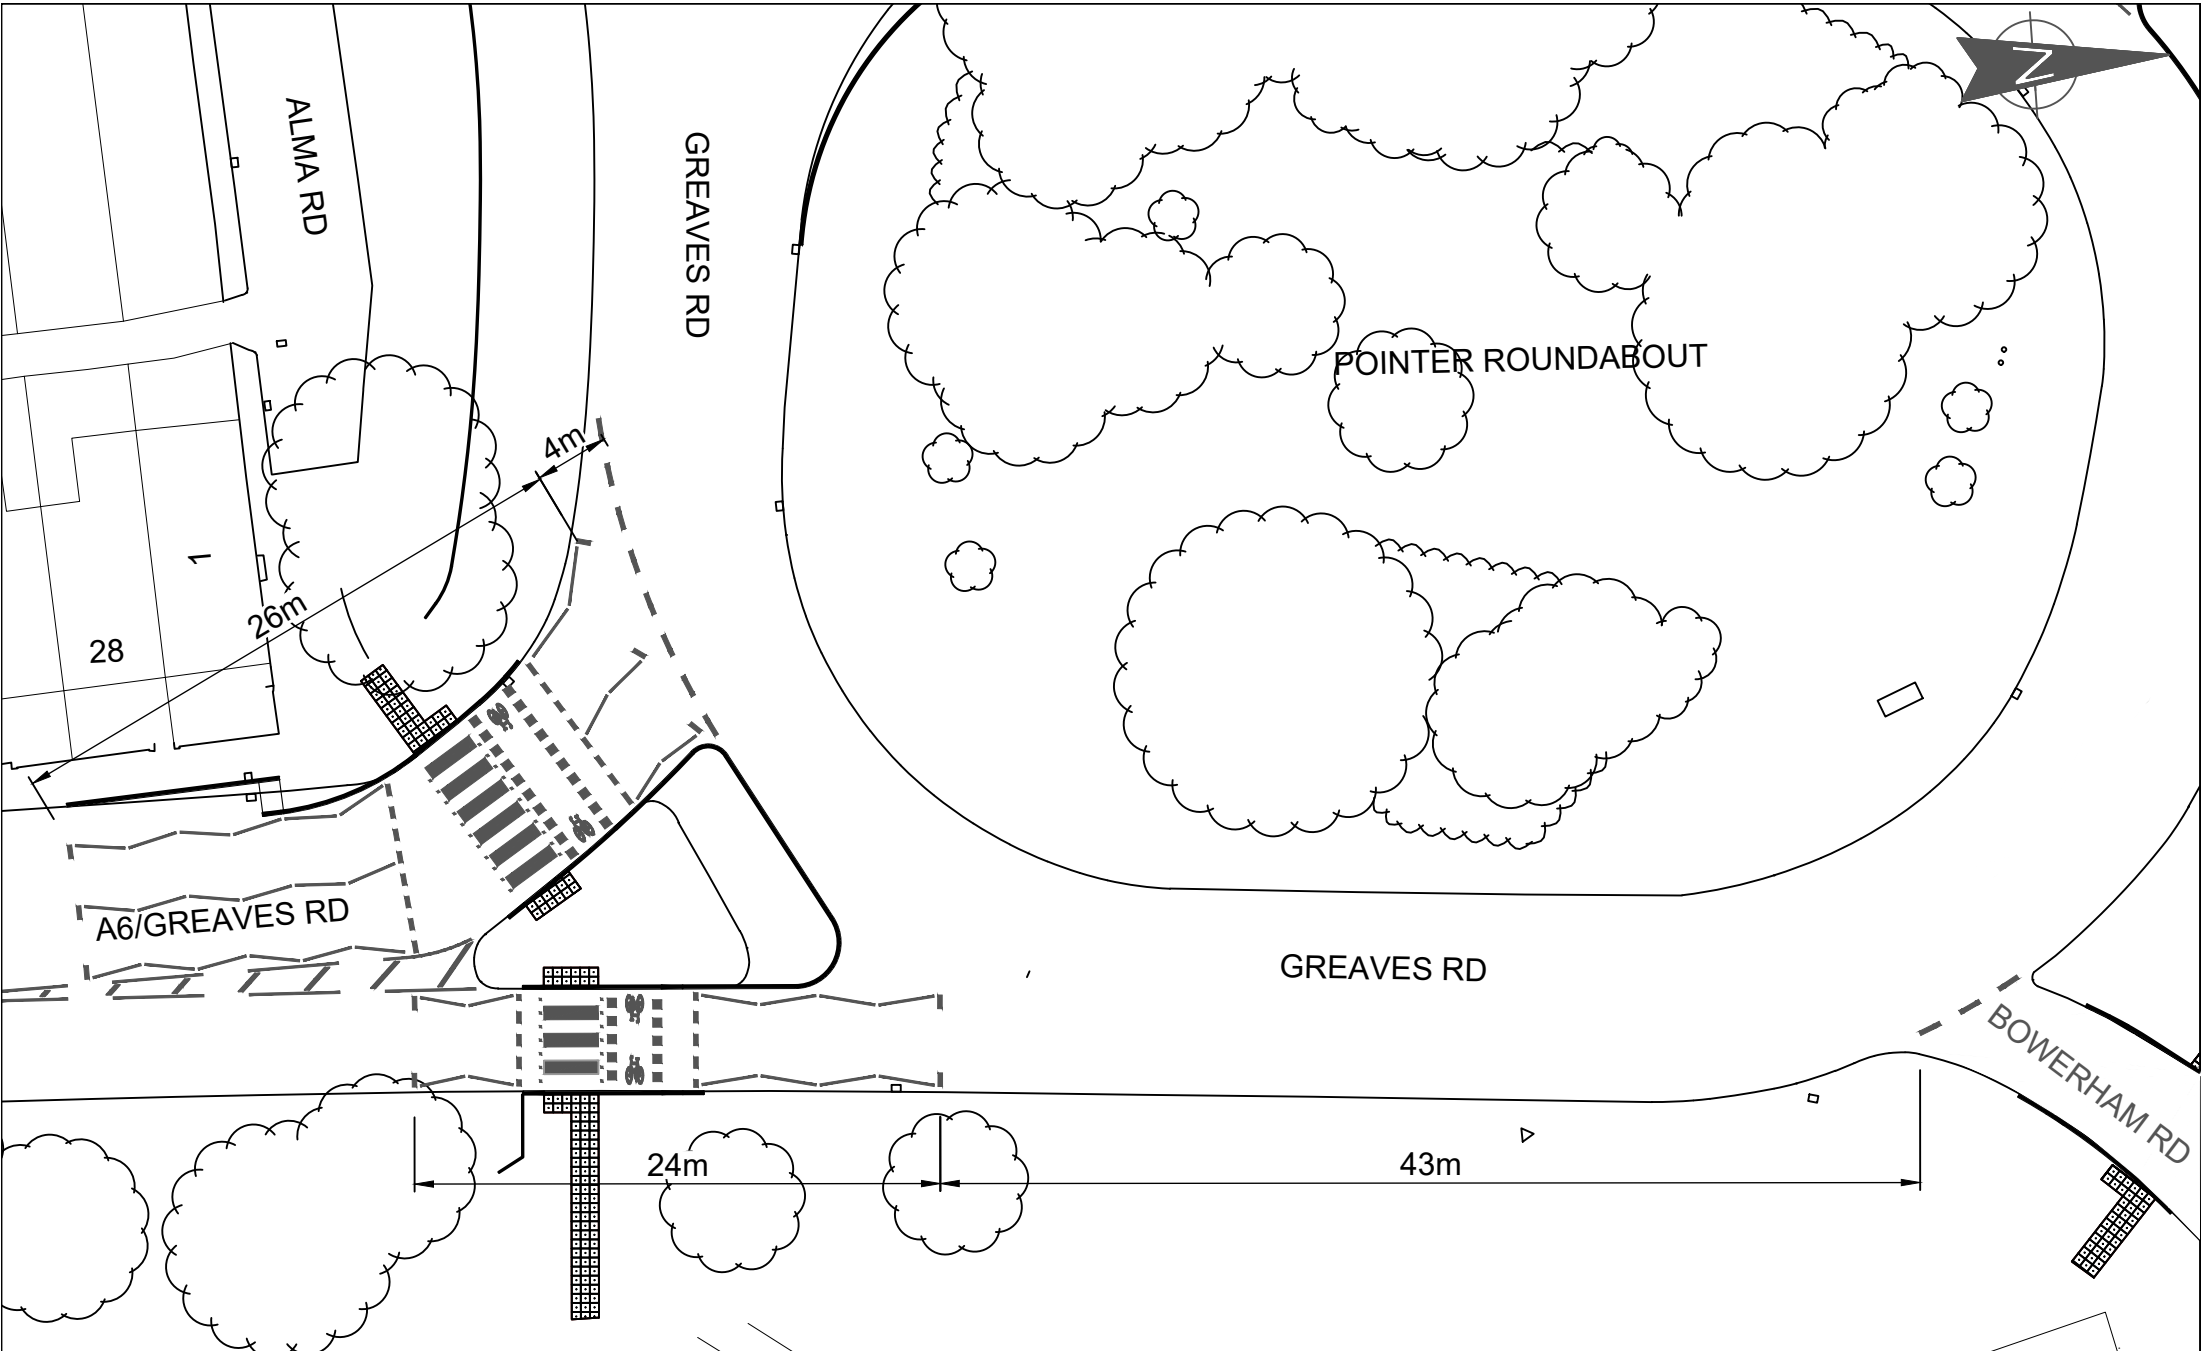


Lancashire County Council 	Highways (Design)	PROJECT TITLE		DRAWN BY		CLIENT No.		Based on Ordnance Survey mapping with the permission of the Controller of Her Majesty's Stationary Office. © Crown copyright. Unauthorised reproduction infringes Crown copyright and may lead to prosecution or civil proceedings. Lancashire County Council Licence No. LA100023320										
	 SCALE BAR (PLOTTED mm)	SAFER ROADS FUND		EM		-												
		POINTER ROUNDABOUT, LANCASTER		CHECKED BY		PG		SCHEME NO.										
		DRAWING TITLE		DATE		MAY 26		DRAWING No.										
ISSUE PURPOSE	TRO		PARALLEL CROSSINGS GREAVES ROAD, LANCASTER		SCALE @ A4		SHEET No.		REVISION		NO.							
					NTS		4 OF 4		-		Date		Amendment Details		Drawn by:		Checked by:	
																	REVISIONS	

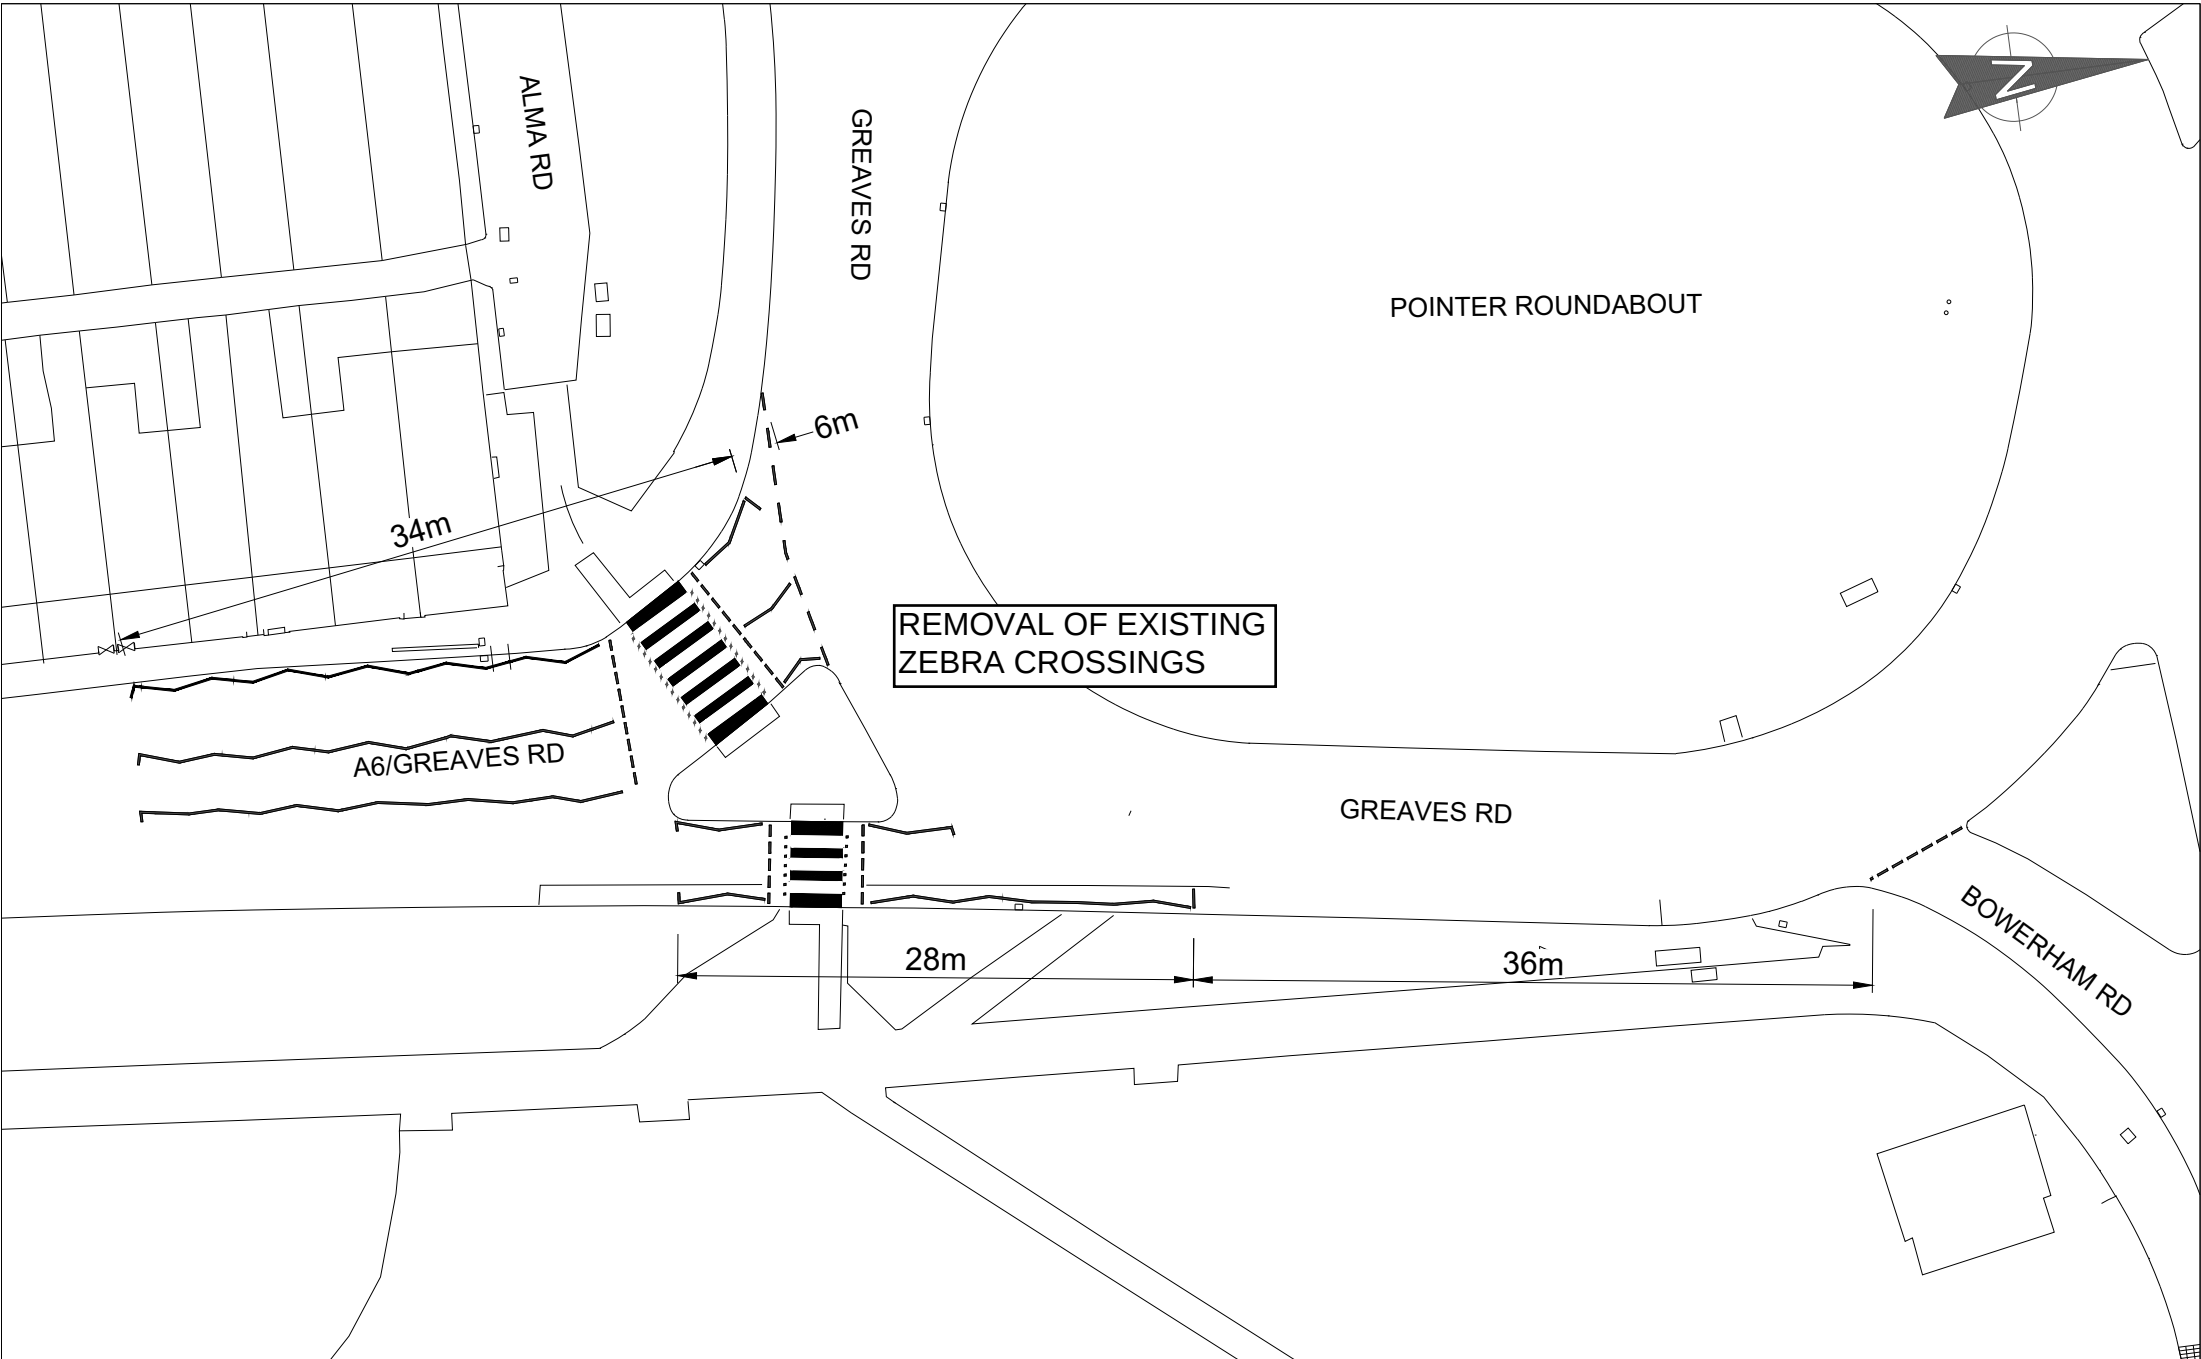

Lancashire County Council 	Highways (Design)	PROJECT TITLE	DRAWN BY	CLIENT No.	Based on Ordnance Survey mapping with the permission of the Controller of Her Majesty's Stationary Office. © Crown copyright. Unauthorised reproduction infringes Crown copyright and may lead to prosecution or civil proceedings. Lancashire County Council Licence No. LA100023320				
	 SCALE BAR (PLOTTED mm)	SAFER ROADS FUND	EM	-					
	ISSUE PURPOSE		POINTER ROUNDABOUT, LANCASTER	CHECKED BY	SCHEME NO.				
			PG	7970					
		DRAWING TITLE	DATE	DRAWING No.					
		REMOVAL OF EXISTING ZEBRA CROSSING	MAY 26	7970-TRO-002					
		GREAVES ROAD, LANCASTER	SCALE @ A4	SHEET No.	NO.	Date	Amendment Details	Drawn by:	Checked by:
	TRO		NTS	1 OF 1	REVISION				
				-	REVISIONS				

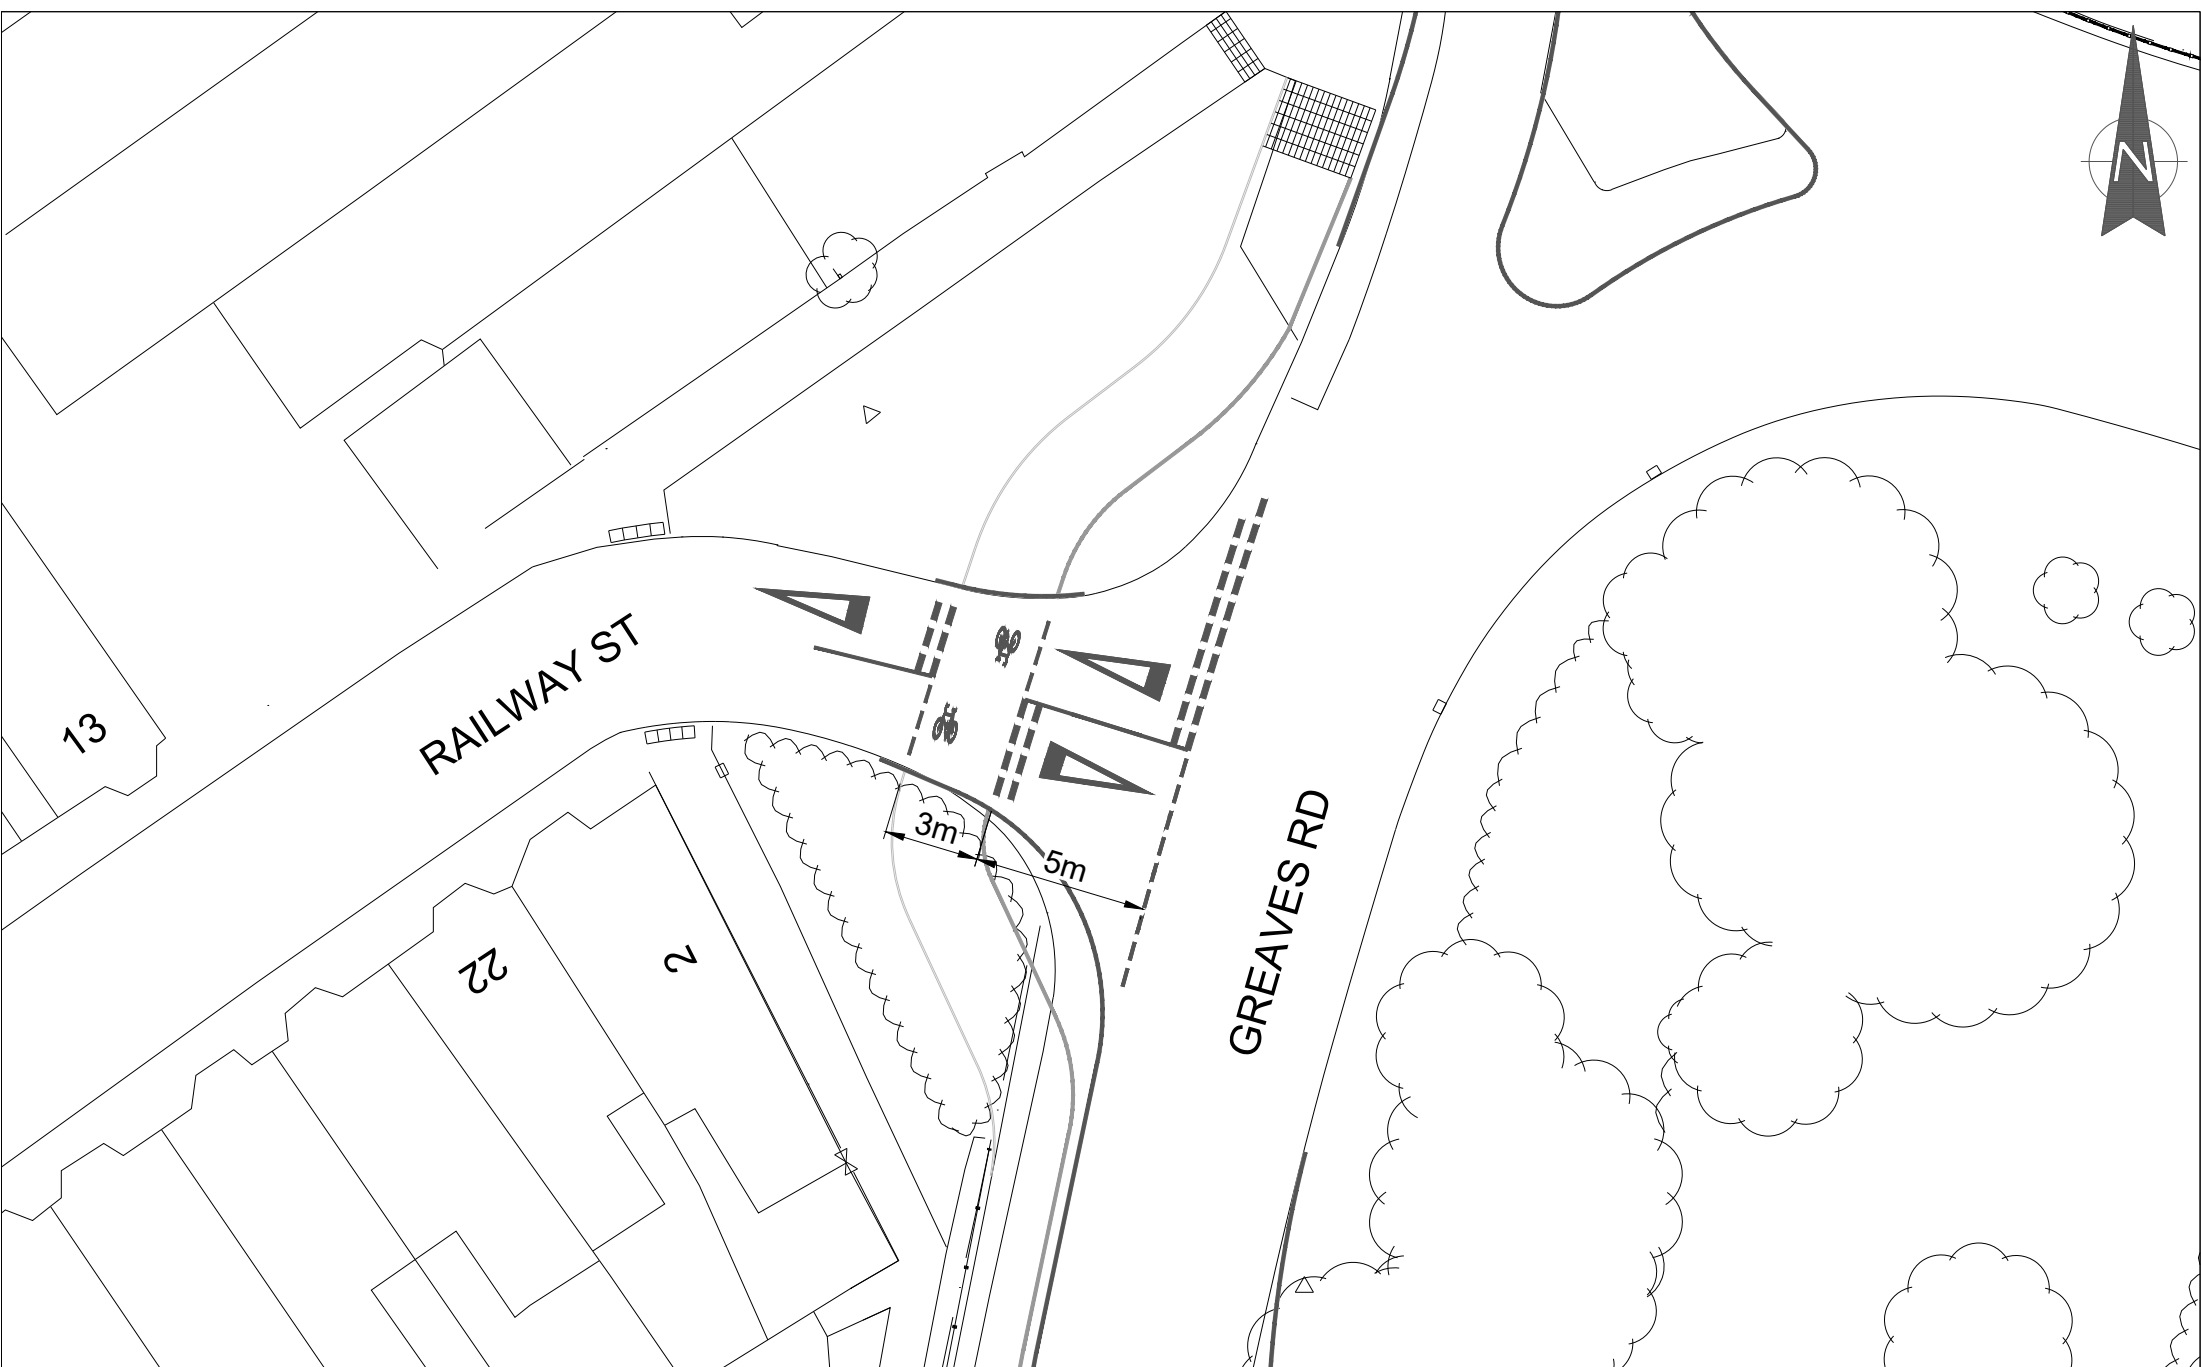

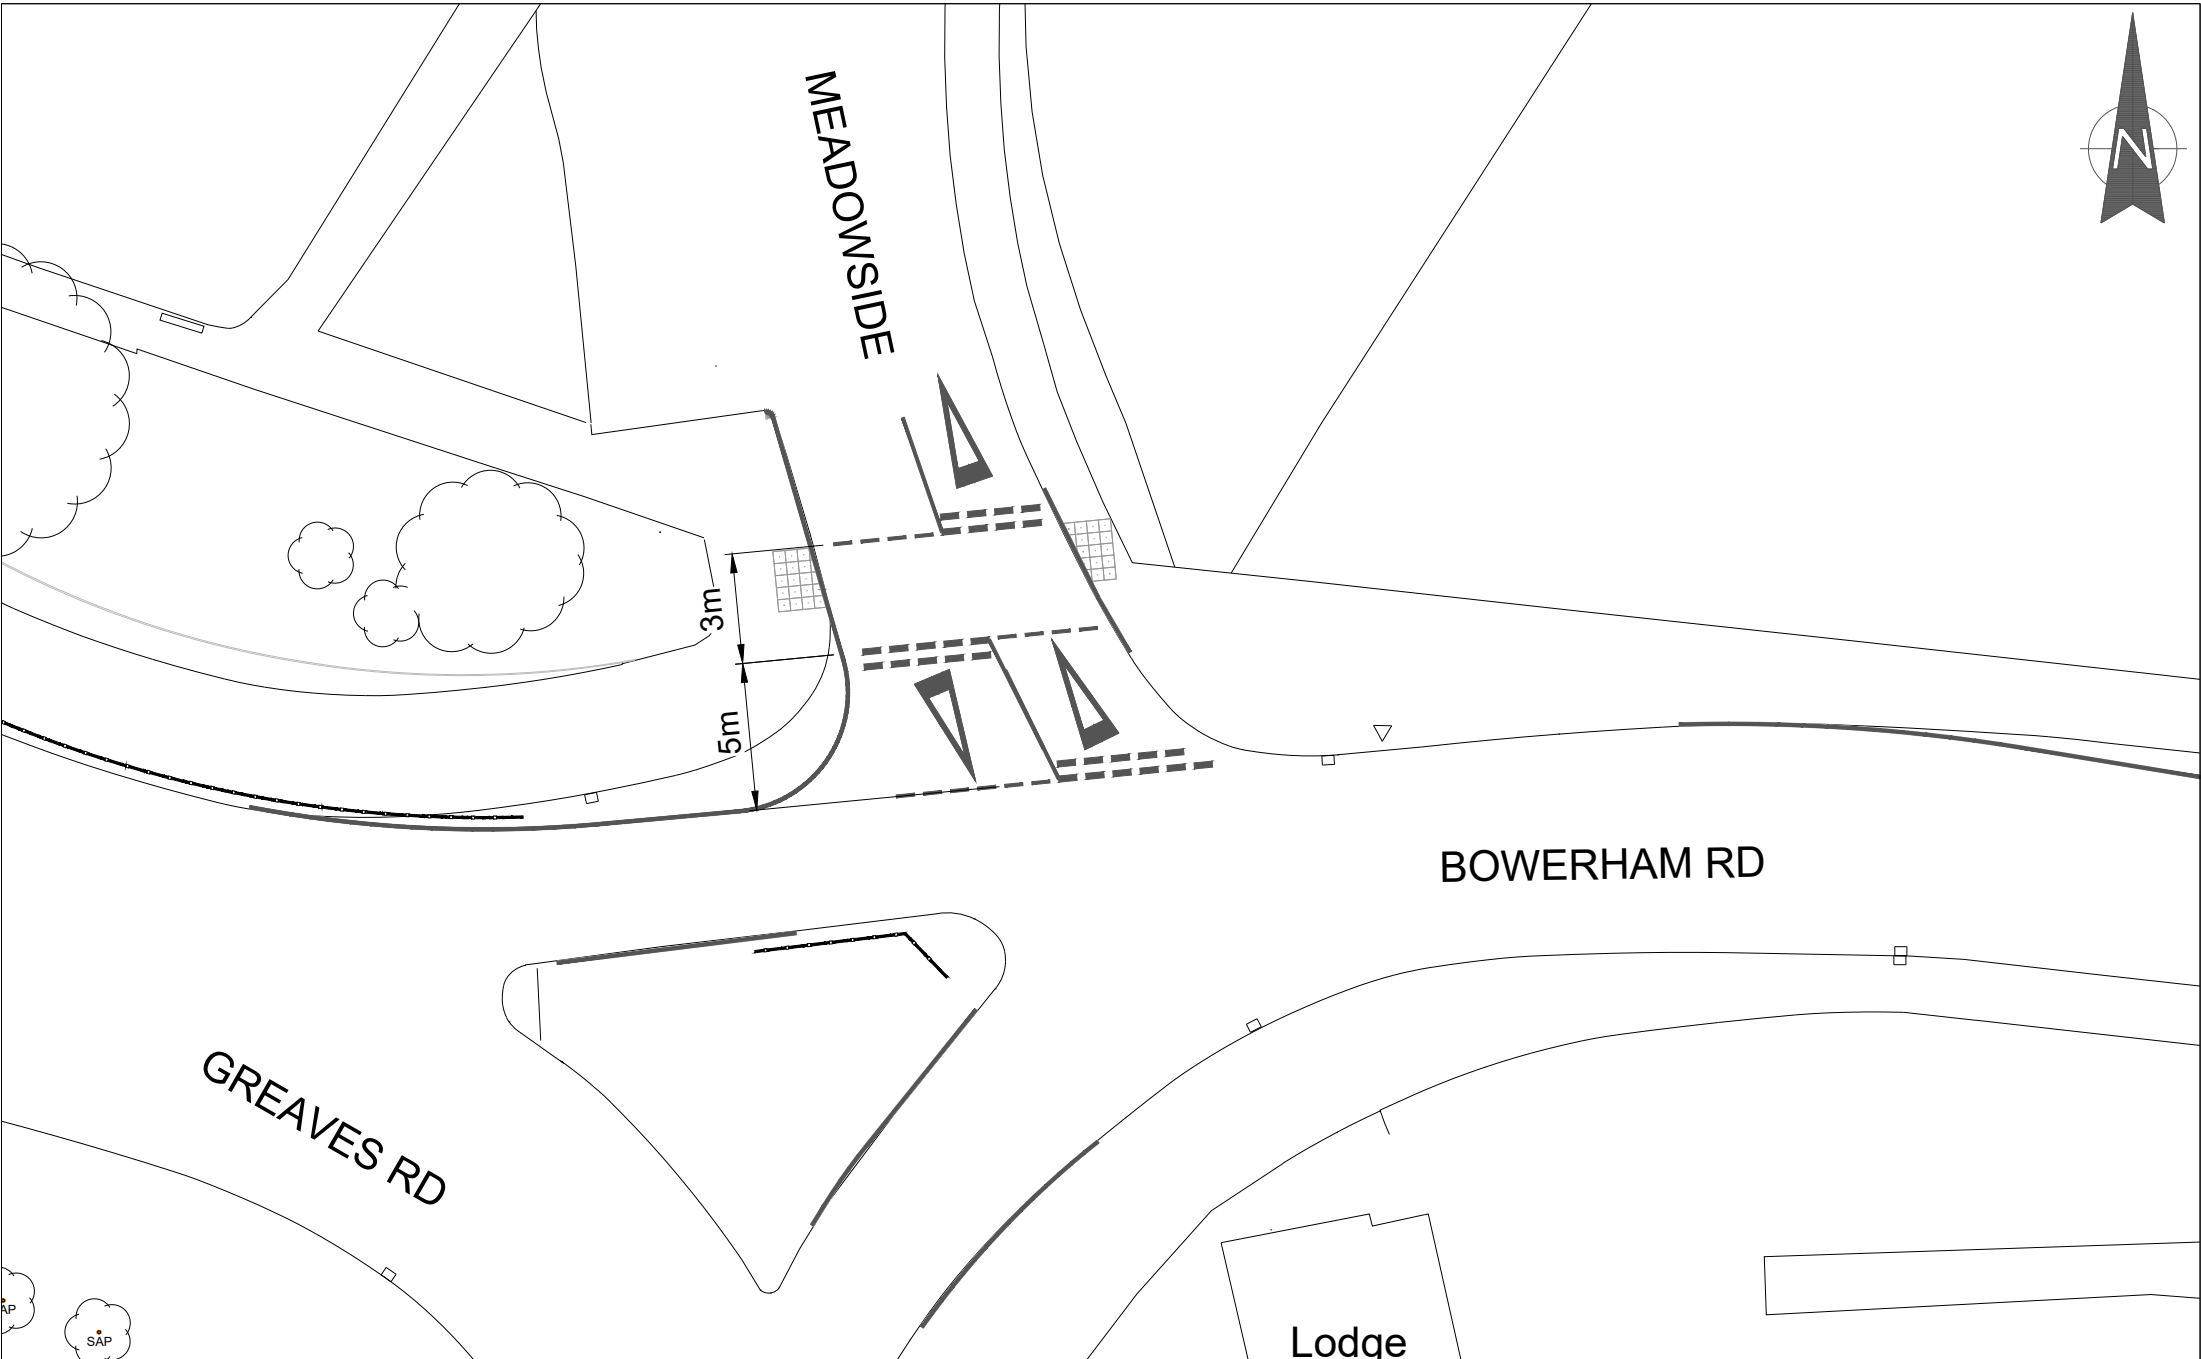



ISSUE PURPOSE

TRO

Highways (Design)

0

5

10

20

30

40

50

SCALE BAR (PLOTTED mm)

PROJECT TITLE

SAFER ROADS FUND
POINTER ROUNDABOUT, LANCASTER

DRAWING TITLE

MARKED PRIORITY CROSSING
MEADOWSIDE, LANCASTER

DRAWN BY

EM

CHECKED BY

PG

DATE

MAY 26

SCALE @ A4

1:500

CLIENT No.

-

SCHEME NO.

7970

DRAWING No.

7970-TRO-003

SHEET No.

2 OF 2

REVISION

-

Based on Ordnance Survey mapping with the permission of the Controller of Her Majesty's Stationary Office. © Crown copyright. Unauthorised reproduction infringes Crown copyright and may lead to prosecution or civil proceedings. Lancashire County Council Licence No. LA100023320

NO.	Date	Amendment Details	Drawn by:	Checked by:

REVISIONS