


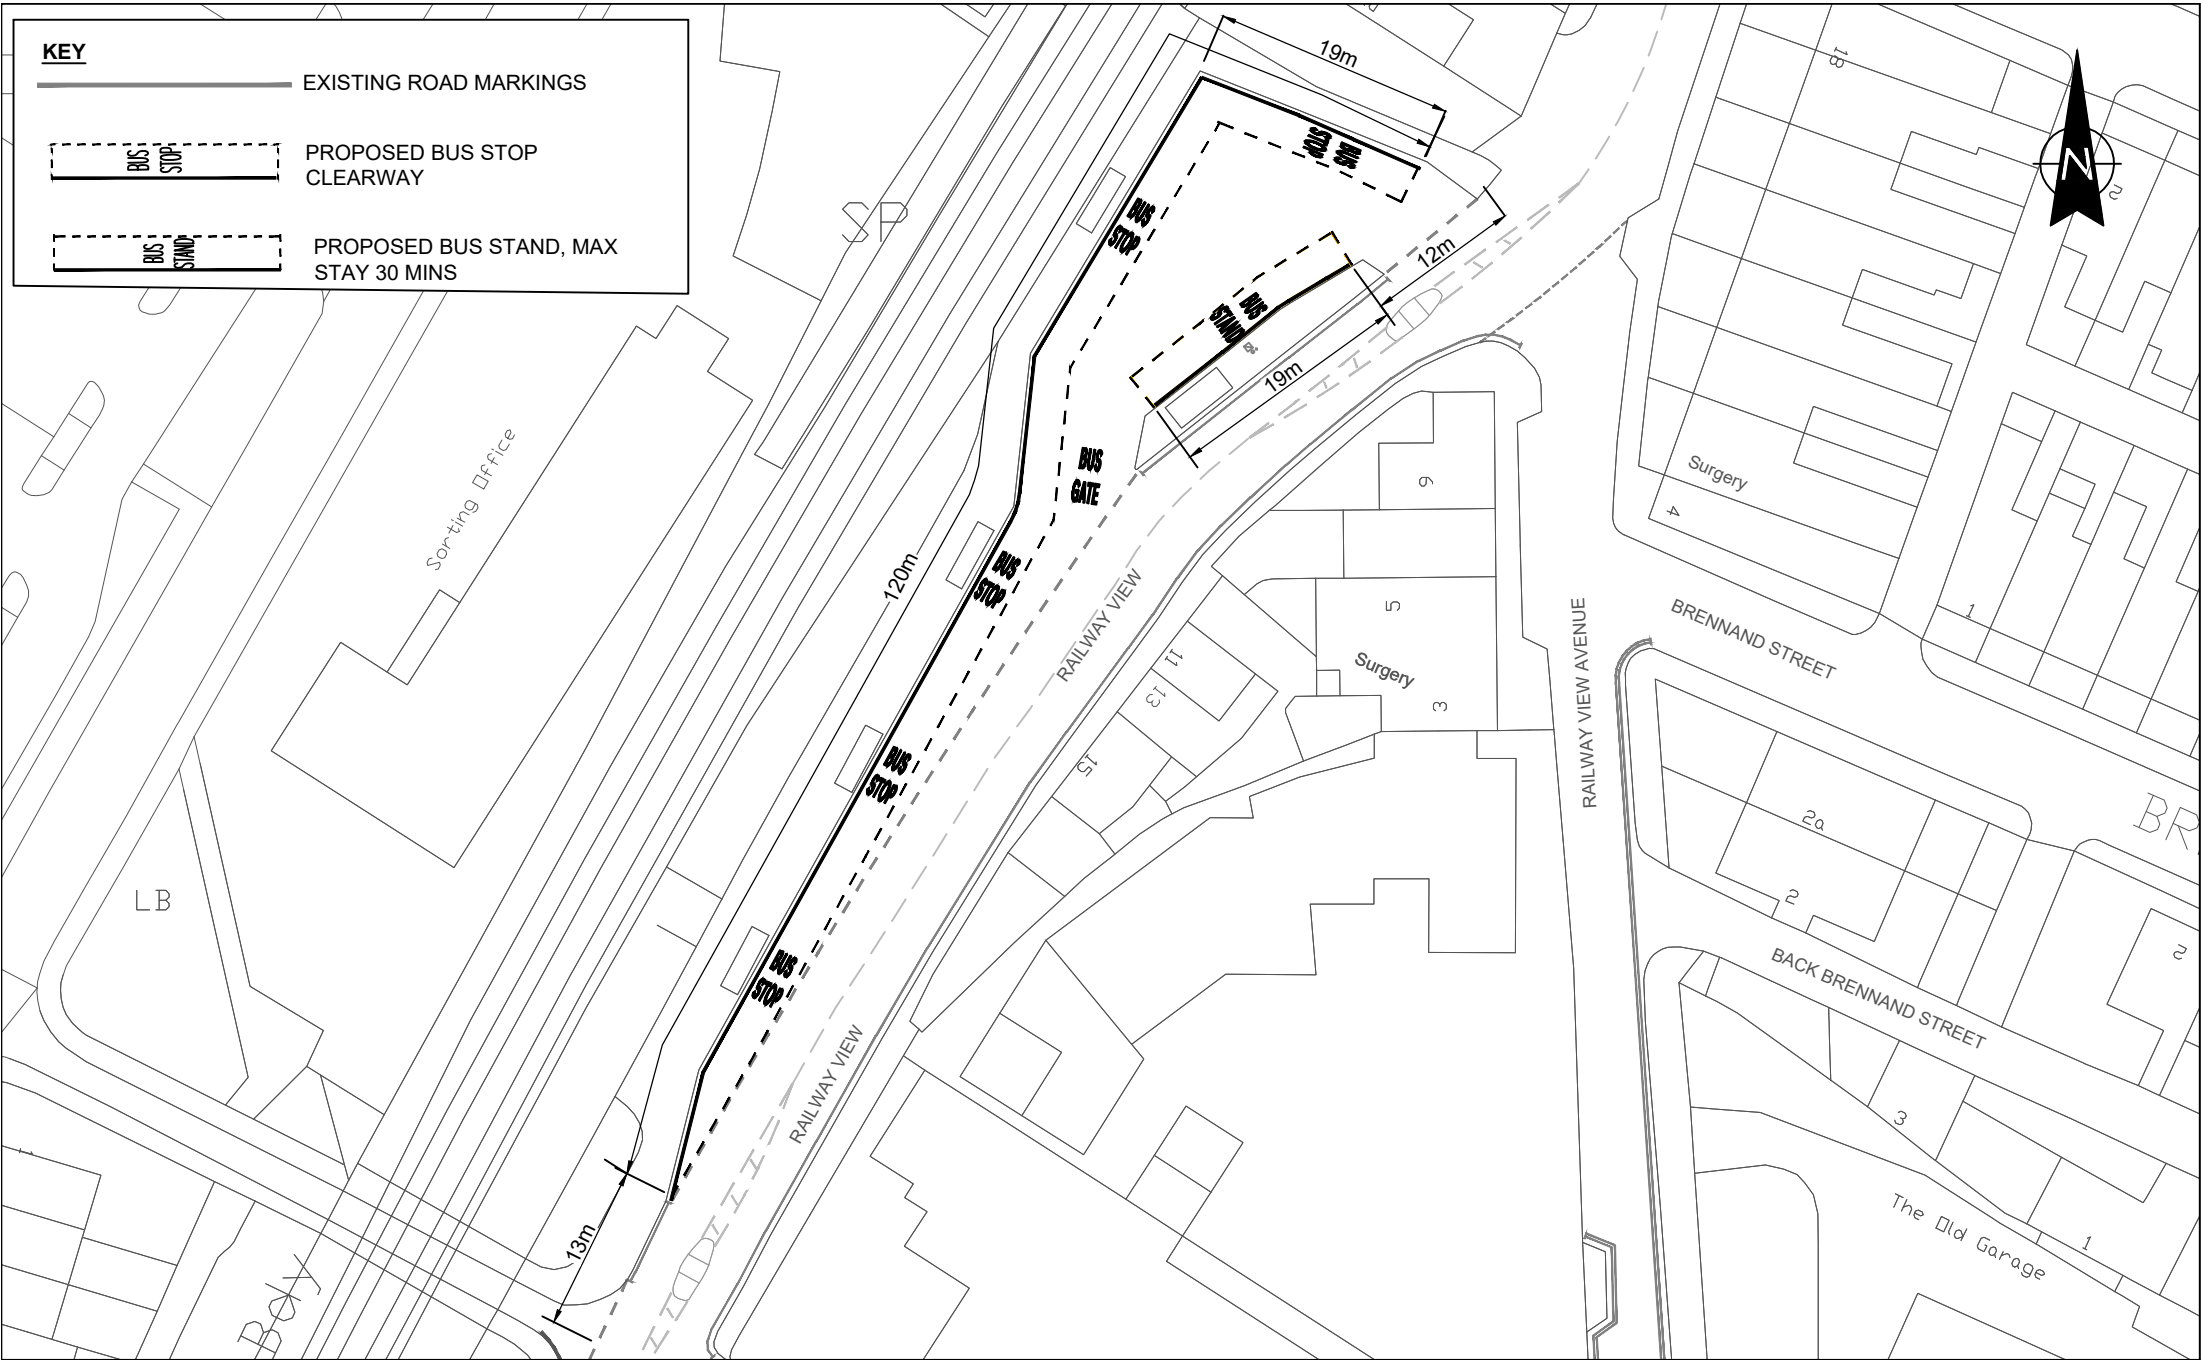

Lancashire County Council ISSUE PURPOSE TRO	Design and Construction		PROJECT TITLE		DRAWN BY		CLIENT No.		Based on Ordnance Survey mapping with the permission of the Controller of Her Majesty's Stationery Office. © Crown copyright. Unauthorised reproduction infringes Crown copyright and may lead to prosecution or civil proceedings. Lancashire County Council Licence No. LA100023320						
	051020304050 SCALE BAR (PLOTTED mm)		RAILWAY VIEW AVENUE, CLITHEROE		NA		-								
			BUS SERVICE IMPROVEMENT SCHEME		PG		SCHEME NO. 13704								
			DRAWING TITLE		DATE		DRAWING No.								
			BUS STAND AND NO STOPPING EXCEPT BUSES		APR 2026		13704-RV-001		NO	Date	Amendment Details		Drawn by:	Checked by:	
									SCALE @ A4	NTS	SHEET No.	1 OF 1	REVISION	Ø	REVISIONS