





SCALE	1 : 500
DATE	22/07/2026
DRAWING No.	LUF25-26(05)/PE-NelsP1
DRAWN BY	CD
	Scale with care as distortion may occur

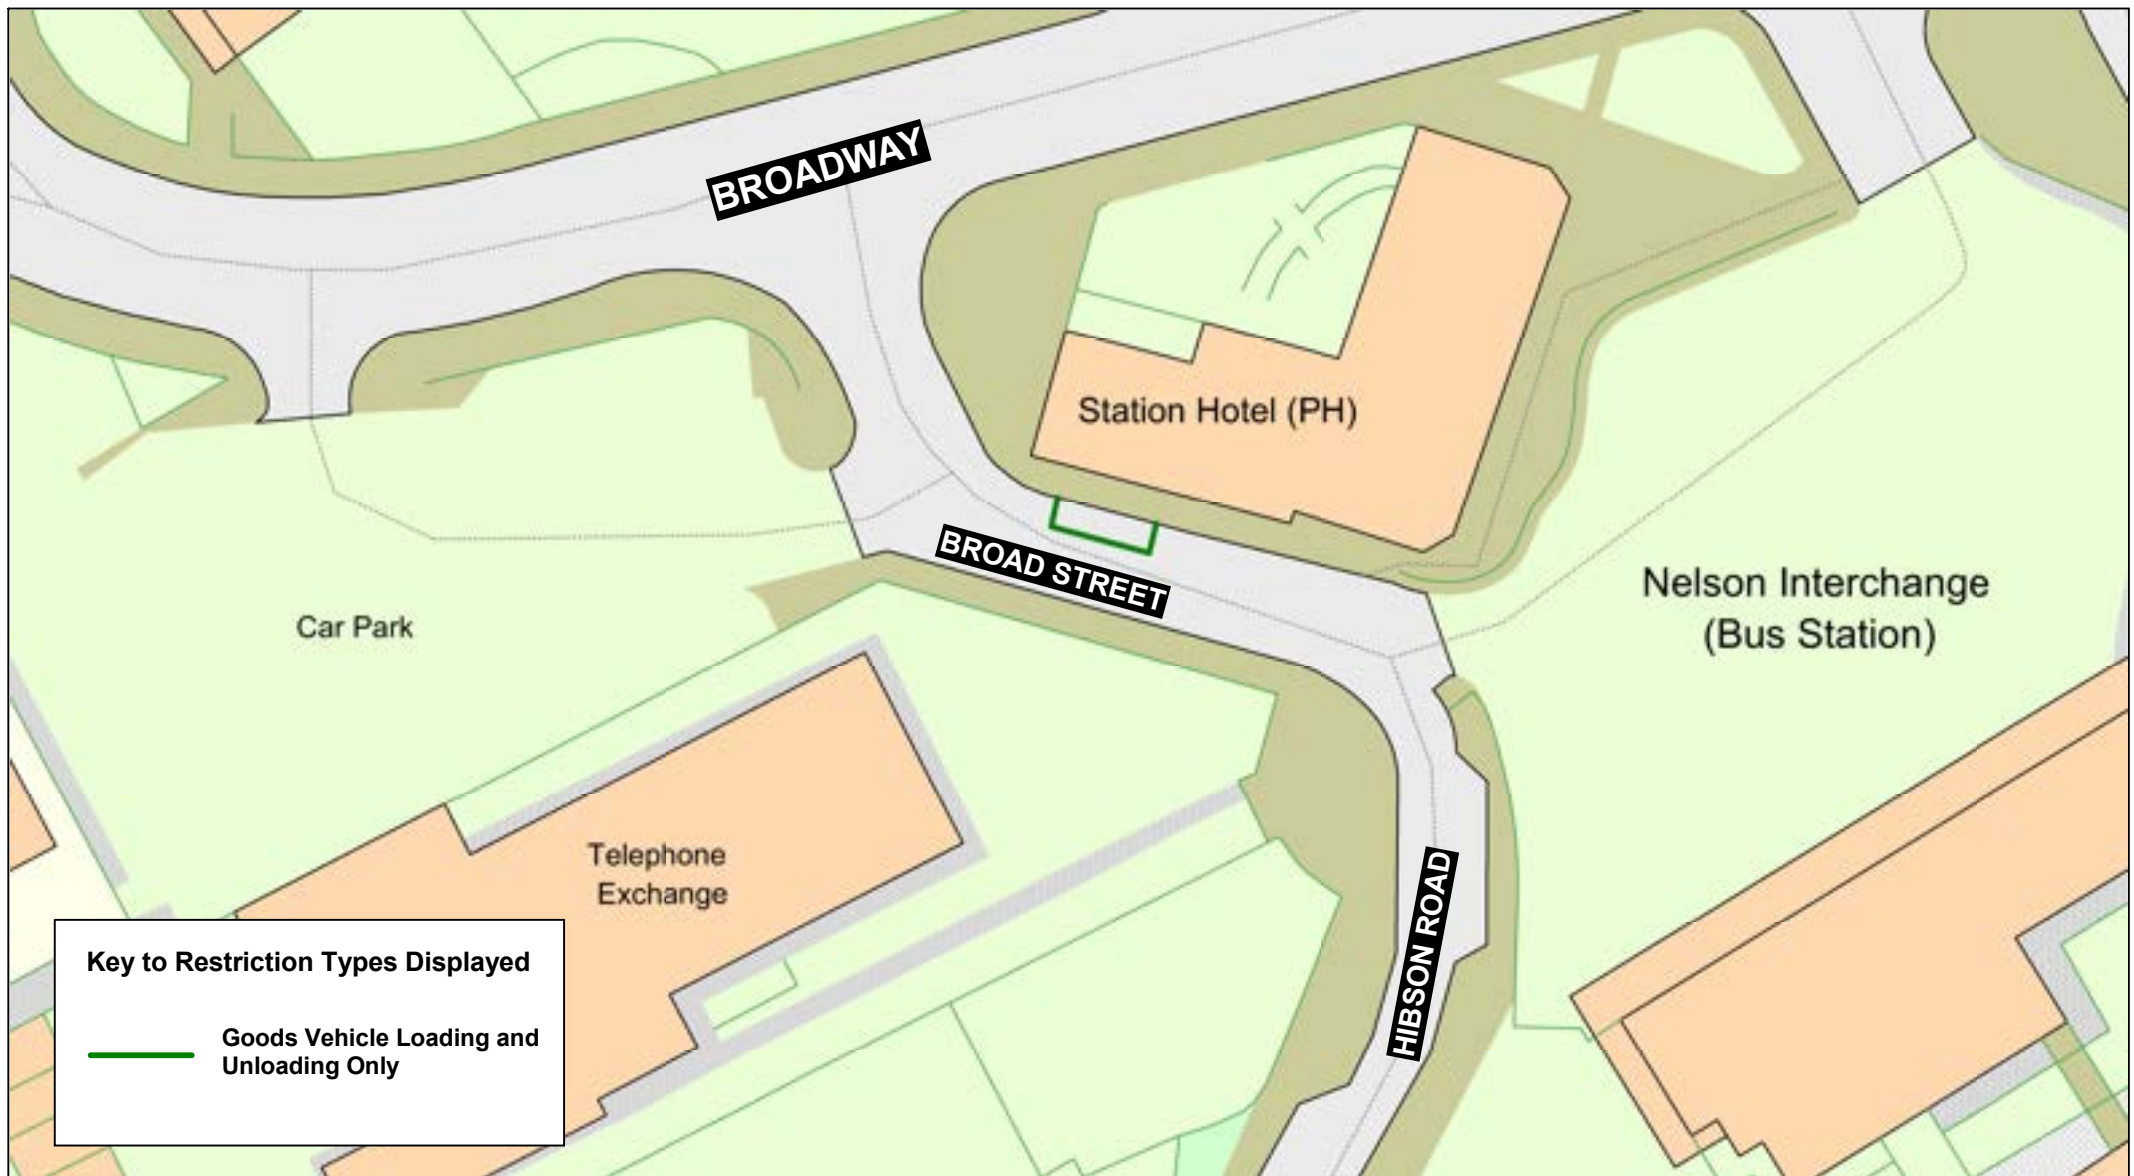

SCALE	1 : 1250
DATE	22/07/2026
DRAWING No.	LUF25-26(05)/PE-NelsP2
DRAWN BY	CD
	Scale with care as distortion may occur

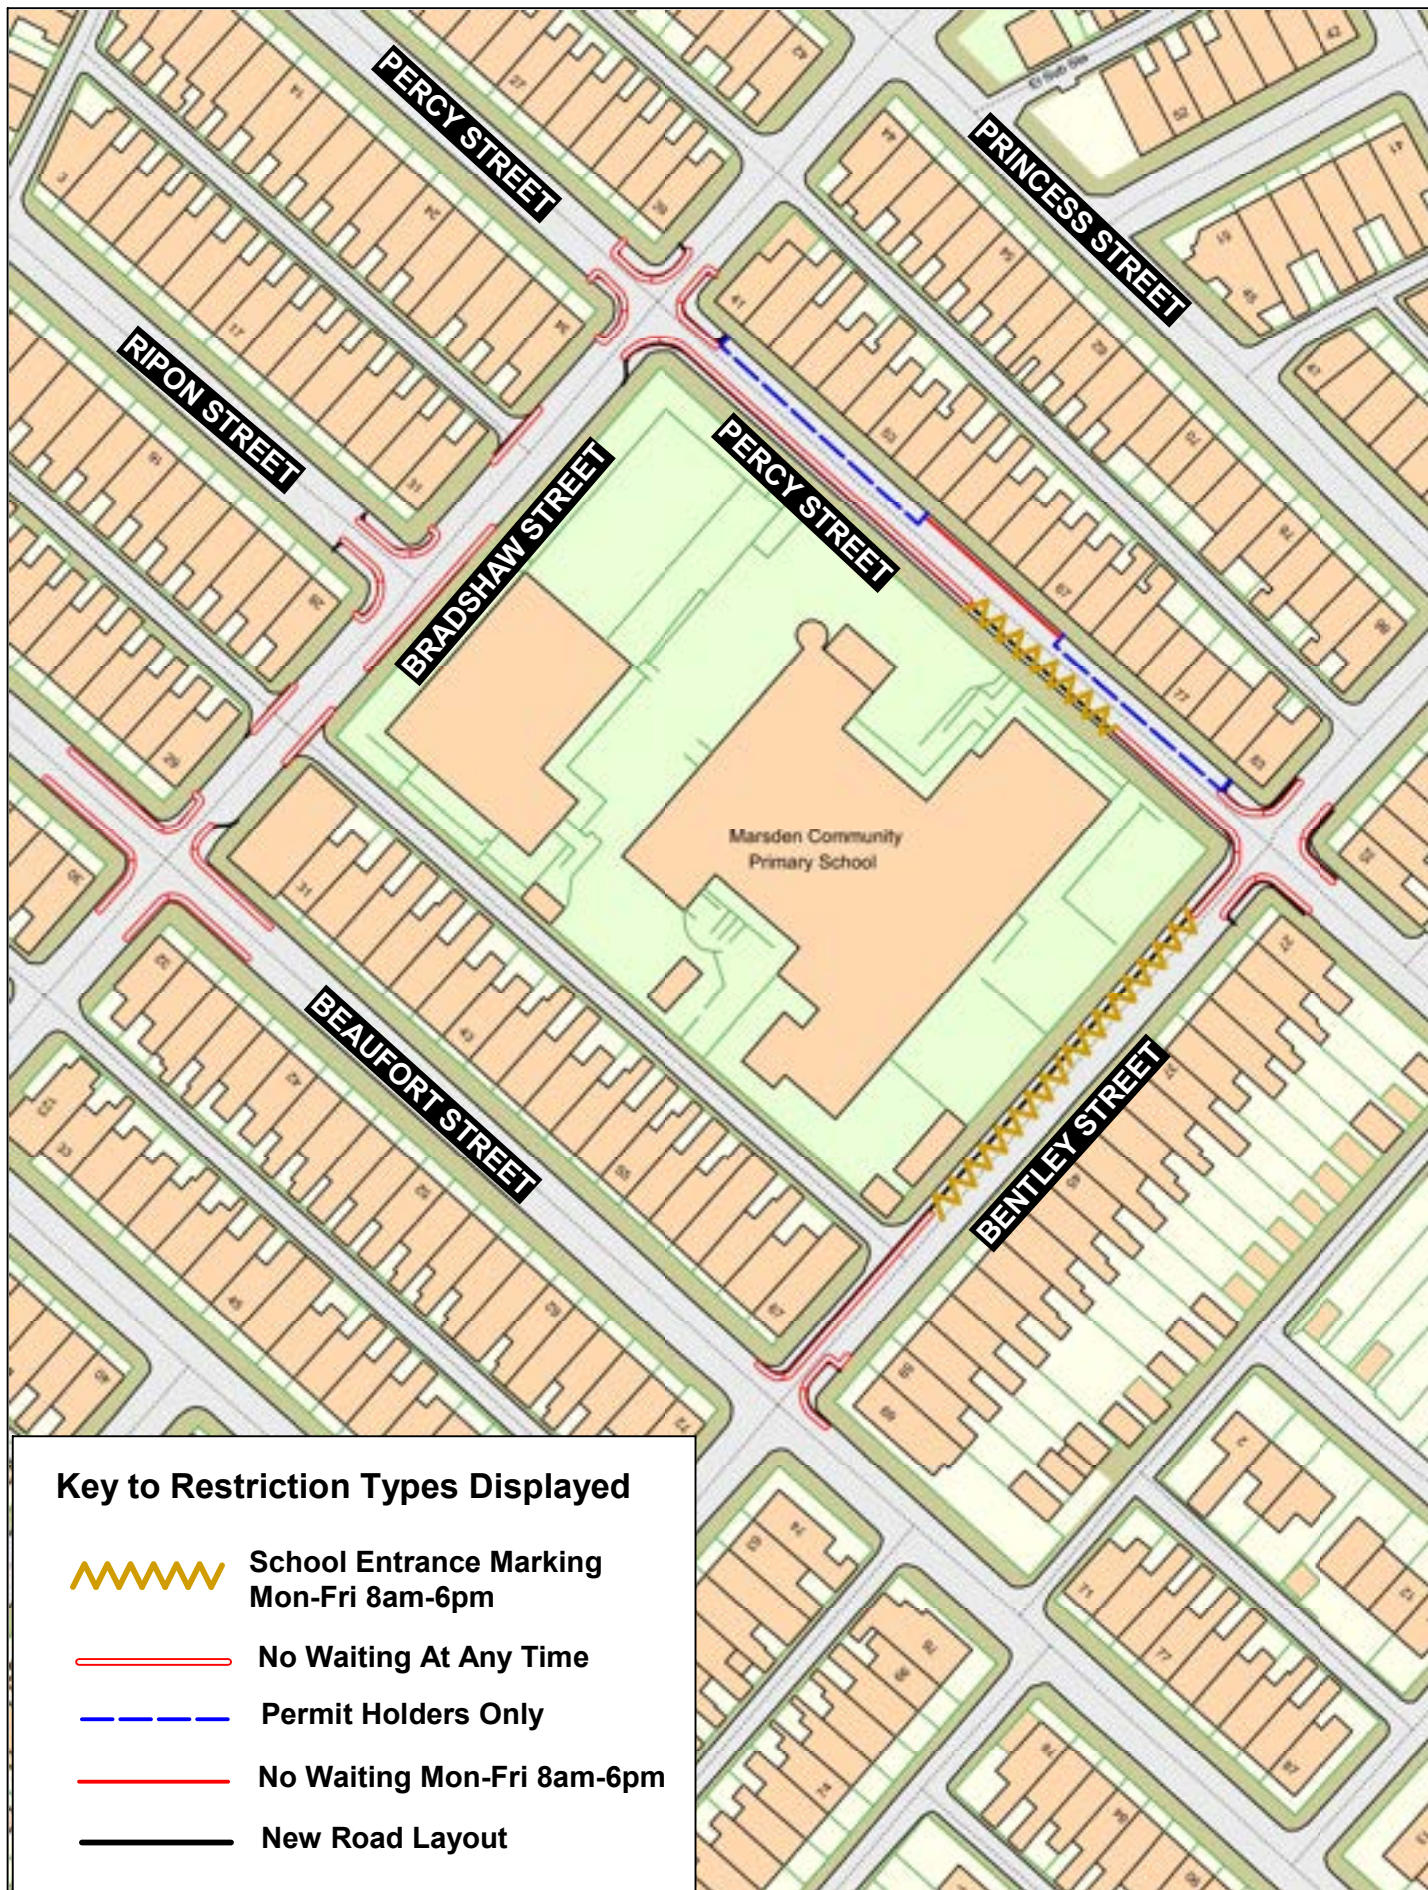

Lancashire County Council 	Beaufort Street, Bradshaw Street, Ripon Street, Percy Street and Bentley Street, Nelson	N W  S E	Crown copyright and database rights 2023 OS AC0000850590 Lancashire County Council Licence No. AC0000850590	SCALE	1 : 1000
			Highways and Transport P.O. Box 100, County Hall, PRESTON PR1 0LD	DATE	14/08/2026
				DRAWING No.	LUF25-26(05)/PE-NelsP3
				DRAWN BY	CD
					Scale with care as distortion may occur



Lancashire County Council 	Bracewell Street, Holly Street, Athol Street, Temple Street and Southfield Square, Nelson 	Crown copyright and database rights 2023 OS AC0000850590 Lancashire County Council Licence No. AC0000850590	SCALE	1 : 800
		Highways and Transport P.O. Box 100, County Hall, PRESTON PR1 0LD	DATE	14/08/2026
			DRAWING No.	LU25-26(05)/PE-NelsP4
			DRAWN BY	CD
			Scale with care as distortion may occur	