


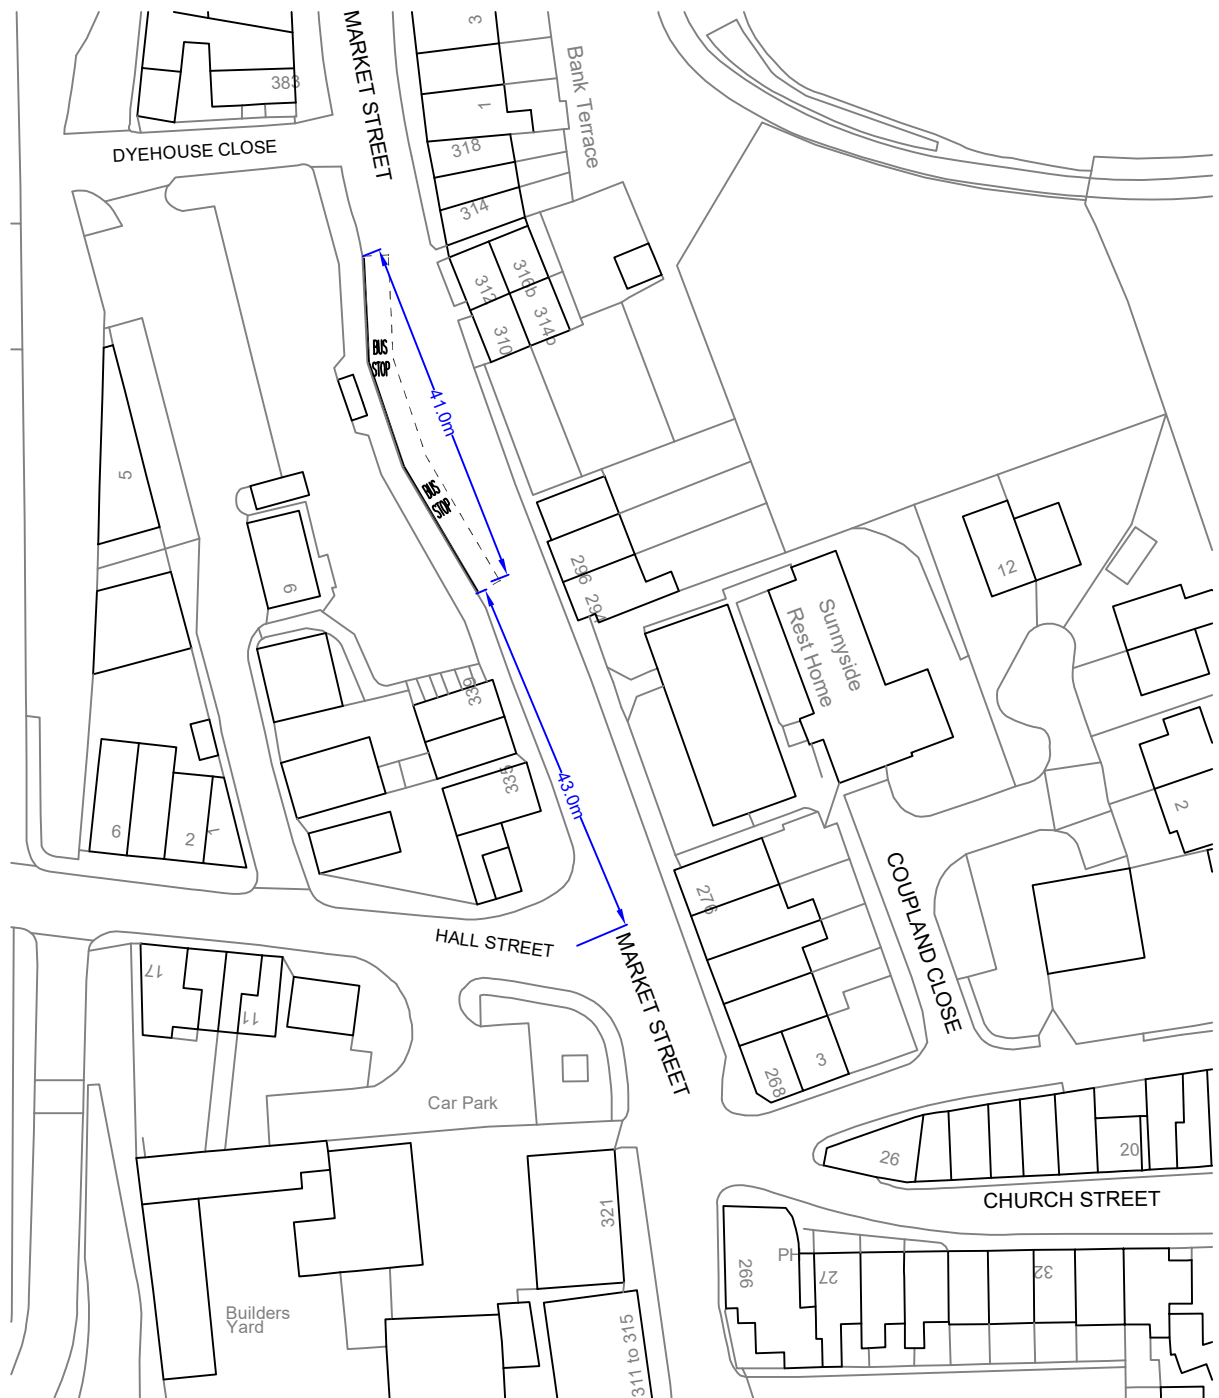

No.	Date	Amendment Details	Drawn by	Checked by	Introduction of a Bus Stop Clearway		Bus Stop Clearway WHITWORTH, Hall Street (by) Stop ID 2500DCL5629
REVISIONS							
Lancashire County Council  Highways and Transport							
© Crown copyright [and database rights] 2023 OS AC0000850590					SCALE NTS	DATE	