

**ROAD TRAFFIC REGULATION ACT 1984**  
**LANCASHIRE COUNTY COUNCIL**  
**(VARIOUS ROADS, PRESTON CITY AND SOUTH RIBBLE BOROUGH)**  
**(REVOCATIONS AND VARIOUS PARKING RESTRICTIONS 25-26 (NO1K)) ORDER**  
**2026**

The County Council of Lancashire ("the Council") in exercise of its powers under Sections 1, 2 and 4 of and Part IV of Schedule 9 to the Road Traffic Regulation Act 1984, as amended ("the Act") and of all other enabling powers, after consultation with the Chief Officer of Police hereby make the following Order: -

**1. Definitions and Interpretations**

For all the purposes of this Order the terms described in this Article shall have the meanings specified:

- a) **"Centreline"** means the centre line of a highway as shown on Ordnance Survey graphical information systems at the time that the Order was prepared;
- b) **"Civil Enforcement Officer"** means a person authorised by or on behalf of Lancashire County Council in accordance with Section 76 of the Traffic Management Act 2004;
- c) **"Disabled Person's Vehicle"** means a Vehicle displaying a Disabled Person's Badge in the circumstances prescribed in Regulations 13, 14, 15 or 16 of The Disabled Persons (Badges for Motor Vehicles) (England) Regulations 2000;
- d) **"Disabled Person's Badge"** means a badge which was -
  - i) issued, or has effect as if issued, to a disabled person or an institution under The Disabled Persons (Badges for Motor Vehicles) (England) Regulations or under regulations having effect in Scotland or Wales under Section 21 of the Chronically Sick and Disabled Persons Act 1970; and
  - ii) has not ceased to be in force.
- e) **"Goods Vehicle"** has the same meaning as in section 192 (1) of the Road Traffic Act 1988;
- f) **"Loading" and "Unloading"** means the continuous transference from (or to) a Vehicle to (or from) premises adjacent to where the Vehicle is parked of heavy or unmanageable goods that are not designed to be carried by hand other than over a very short distance;
- g) **"Parking Disc"** means a device which -
  - i) is 125 millimetres square and coloured blue, if issued on or after 1<sup>st</sup> April, 2000 or orange if issued before that date;
  - ii) has been issued by a local authority and has not ceased to be valid; and
  - iii) is capable of showing the quarter hour period during which a period of waiting has begun.
- h) **"Parking Place"** means any length of road subject to restriction in accordance with Article 9, 10 and 11;

- i) **"Penalty Charge Notice"** means a notice served by a Civil Enforcement Officer pursuant to the provisions of section 78 of the 2004 Act and supporting regulations;
- j) a Vehicle displays a Disabled Person's Badge or Parking Disc in the **"Relevant Position"** if –
  - i) the badge/disc is exhibited on the dashboard or fascia of the Vehicle; or
  - ii) where the Vehicle is not fitted with a dashboard or fascia the badge/disc is exhibited in a conspicuous position on the Vehicle, so that the front of the badge/disc is clearly legible from the outside of the Vehicle.
- k) **"Taxi"** means a Vehicle licensed under section 37 of the Town Police Clauses Act 1847;
- l) **"Taxi Stand"** means any area of carriageway described in Schedule 10 indicated by a road marking approved by the Department for Transport, in which Taxis may wait;
- m) **"Vehicle"** means a motor vehicle, a passenger vehicle, a dual-purpose vehicle, a goods vehicle, a motorcycle or an invalid carriage or any other vehicle of any description whether drawn or propelled along a road by animal or mechanical power.

## **2. Revocations**

- a) Those parts of the "Lancashire County Council (Church Street and Fishergate, Preston, Preston City) (Revocation, Prohibition of Waiting, Prohibition of Waiting (Except Taxis), Limited Waiting, Prohibition of Loading and Taxi Rank) Order 2013", as set out in Schedule 1a to this Order, are hereby revoked.
- b) Those parts of the "Lancashire County Council (Friargate Area, Preston, Preston City) (Revocation and Various Parking Restrictions) Order 2024", as set out in Schedule 1b to this Order, are hereby revoked.
- c) Those parts of the "Lancashire County Council (Preston Area) (On Street Parking Places, Prohibition and Restriction of Waiting) Consolidation Order 2009", as set out in Schedule 1c to this Order, are hereby revoked.
- d) Those parts of the "Lancashire County Council (South Ribble Area) (On Street Parking Places, Prohibition and Restriction of Waiting) Consolidation Order 2009", as set out in Schedule 1d to this Order, are hereby revoked.
- e) Those parts of the "Lancashire County Council (Various Roads, Preston City Centre, Uclan Area, Preston City) (Revocations, Amendments to Permit Parking Provisions and Various Parking Restrictions) Order 2021", as set out in Schedule 1e to this Order, are hereby revoked.
- f) Those parts of the "Lancashire County Council (Sharoe Green Lane Area, Fulwood, Preston, Preston City) (One Way Traffic, Prohibition and Restriction of Waiting, Prohibition of Loading/Unloading and Part Revocation) Order 2012", as set out in Schedule 1f to this Order, are hereby revoked.
- g) The "Lancashire County Council (West Park Avenue, Preston, Preston City) (Prohibition of Waiting) Order 2024" is hereby revoked in full.

### **3. Prohibition of Waiting**

Save as is hereinafter provided, no person shall, except upon the direction or with the permission of a police constable in uniform, or a Civil Enforcement Officer, cause or permit any Vehicle to wait at any time, on any day, in the lengths of road set out in the Schedule 2 to this Order.

### **4. Prohibition of Loading and Unloading**

Save as is hereinafter provided, no person shall, except upon the direction or with the permission of a police constable in uniform, or a Civil Enforcement Officer, cause or permit any Vehicle to wait at any time, on any day, for the purposes of Loading or Unloading, in the lengths of road set out in Schedule 3 to this Order.

### **5. Restriction of Waiting 8am – 7pm**

Save as is hereinafter provided, no person shall, except upon the direction or with the permission of a police constable in uniform, or a Civil Enforcement Officer, cause or permit any Vehicle to wait on any day, between 8am and 7pm, in the lengths of road set out in Schedule 4 to this Order.

### **6. Restriction of Waiting Monday to Friday 8am – 4pm**

Save as is hereinafter provided, no person shall, except upon the direction or with the permission of a police constable in uniform, or a Civil Enforcement Officer, cause or permit any Vehicle to wait from Monday until Friday inclusively, between 8am and 4pm, in the length of road set out in Schedule 5 to this Order.

### **7. Restriction of Waiting Monday to Friday 8am – 5pm**

Save as is hereinafter provided, no person shall, except upon the direction or with the permission of a police constable in uniform, or a Civil Enforcement Officer, cause or permit any Vehicle to wait from Monday until Friday inclusively, between 8am and 5pm, in the length of road set out in Schedule 6 to this Order.

### **8. Restriction of Waiting Monday to Saturday 8am – 6pm**

Save as is hereinafter provided, no person shall, except upon the direction or with the permission of a police constable in uniform, or a Civil Enforcement Officer, cause or permit any Vehicle to wait from Monday until Saturday inclusively, between 8am and 6pm, in the lengths of road set out in Schedule 7 to this Order.

### **9. Restriction of Loading/Unloading Monday to Friday 8:15am to 9:15am and 4:30pm to 6:30pm**

Save as is hereinafter provided, no person shall, except upon the direction or with the permission of a police constable in uniform, or a Civil Enforcement Officer, cause or permit any Vehicle to wait between Monday and Friday inclusively, Monday to Friday (inclusively) between 8:15am and 9:15am, and 4:30pm and 6:30pm, for the purposes of Loading or Unloading, in the lengths of road set out in Schedule 8 to this Order.

**10. Goods Vehicle Loading Bay**

Save as is hereinafter provided, no person shall, except upon the direction or with the permission of a police constable in uniform, or a Civil Enforcement Officer, cause or permit any Vehicle to wait in the Parking Places set out in Schedule 9 to this Order, on any day at any time, unless that Vehicle is a Goods Vehicle and it is engaged in Loading or Unloading.

**11. Taxi Stand 7pm to midnight and midnight to 7am**

Save as is hereinafter provided, no person shall, except upon the direction or with the permission of a police constable in uniform or Civil Enforcement Officer, cause or permit any Vehicle, other than a Taxi, to stop or wait on any day between 7pm and midnight, and midnight and 7am, in the Taxi Stand set out in Schedule 10.

**12. Limited Waiting Parking Place 30 Minutes With No Return Within 1 hour 7am – 7pm**

Save as is hereinafter provided, no person shall, except upon direction or with the permission of a Police Constable in uniform or a Civil Enforcement Officer cause or permit any Vehicle to wait for a period exceeding 30 minutes, with no return within one hour, on any day between 7am and 7pm, in the length of road set out in Schedule 11 to this Order.

**13. General Exemptions**

Nothing in Articles 3, 4, 5, 6, 7, 8, 9, 10, 11, and 12 of this Order shall render it unlawful to cause or permit any Vehicle to wait in the lengths of road referred to therein for so long as may be necessary to enable :-

- a) if it cannot conveniently be used for such purpose in any other road to be used in connection with any of the following:-
  - i) building, industrial or demolition operations;
  - ii) the removal of any obstruction to traffic;
  - iii) the maintenance, improvement or reconstruction of the said lengths of road;
  - iv) the laying, erection, alteration or repair in, or in land adjacent to the said lengths of road of any sewer or of any main, pipe or apparatus or the exercise of any other statutory power or duty for the maintenance and supply of gas, water or electricity or of any telecommunications system as defined in Section 4 of the Telecommunications Act 1984.
- b) the Vehicle to be used for the purposes of a local authority in pursuance of statutory powers or duties if it cannot conveniently be used for such purpose in any other road;
- c) the Vehicle to be used for fire brigade, ambulance or police purposes in pursuance of statutory powers or duties.

**14. Exemptions to Articles 3, 4, 5, 6, 7, 8, 9, 10 and 12**

Nothing in Articles 3, 4, 5, 6, 7, 8, 9, 10 and 12 of this Order shall render it unlawful to cause or permit any Vehicle to wait in the lengths of road referred to therein for so long as may be necessary to enable a person to board or alight from the Vehicle.

**15. Exemptions to Articles 3, 5, 6, 7, 8 and 12**

Nothing in Articles 3, 5, 6, 7, 8 and 12 of this Order shall render it unlawful to cause or permit any Vehicle to wait in the lengths of road referred to therein for so long as may be necessary to enable :-

- a) goods to be loaded onto or unloaded from the Vehicle;
- b) a Royal Mail liveried Vehicle engaged in the collection and/or delivery of letters in accordance with the statutory provisions as defined in the Postal Services Act 2000;
- c) the Vehicle to wait at or near to any premises situated on or adjacent to the said length of road for so long as such waiting by the Vehicle is reasonably necessary in connection with any wedding or funeral.

**16. Exemption for Disabled Person's Vehicle**

- a) Nothing in Articles 3, 5, 6, 7, 8 of this Order shall render it unlawful to cause or permit any Vehicle to wait in the lengths of road referred to therein for a period not exceeding three hours (not being a period separated by an interval of less than one hour from a previous period of waiting by the same Vehicle in the same length of road on the same day) if the Vehicle is a Disabled Person's Vehicle which displays in the Relevant Position both a Disabled Person's Badge and a Parking Disc marked to show the quarter hour period during which the period of waiting began.
- b) Nothing in Article 12 of this Order shall render it unlawful to cause or permit any Vehicle to wait in the lengths of roads referred to therein if the Vehicle is a Vehicle which displays in the Relevant Position both a Disabled Person's Badge and a Parking Disc marked to show the quarter hour period during which the period of waiting began.

**17. Additional Exemptions**

Nothing in Article 3, 4, 5, 6, 7, 8, 9, 10, 11 and 12 of this Order shall render it unlawful to cause or permit any Vehicle to wait, in the lengths of road referred to therein when the person in control of the Vehicle:

- a) is required by law to stop;
- b) is obliged to stop in order to avoid an accident; or
- c) is prevented from proceeding along the road due to circumstances beyond his/her control.

### **18. Manner of standing in a Parking Place**

- a) The driver of a motor Vehicle using a Parking Place shall stop the engine as soon as the Vehicle is in a position in the Parking Place and shall not start the engine except when about to change the position of the Vehicle in or, or depart from, the Parking Place.
- b) Every Vehicle left in a Parking Place in accordance with the foregoing provisions of this Order shall be left so that every part of the Vehicle is within the limits of the Parking Place.
- c) A driver of a Vehicle shall not use a Parking Place so as unreasonably to prevent access to any premises adjoining a road or the use of a road by other persons or so as to be a nuisance.

### **19. Alteration of position of a Vehicle in a Parking Place**

Where any Vehicle is left standing in a Parking Place in contravention of the provisions of Article 18 of this Order, a police constable in uniform or a Civil Enforcement Officer may alter or cause to be altered the position of the Vehicle in order that its position shall comply with those provisions.

### **20. Removal of a Vehicle from a Parking Place**

Where a police constable in uniform or a Civil Enforcement Officer is of the opinion that any of the provisions contained in Article 18 of this Order have been contravened or not complied with in respect of a Vehicle left in a Parking Place, he/she may remove or cause to be removed the Vehicle from the said Parking Place, and where it is so removed, shall provide for the safe custody of the said Vehicle.

### **21. Movement of a Vehicle in a Parking Place in an Emergency**

- a) A police constable in uniform or a Civil Enforcement Officer may in case of emergency move or cause to be moved any Vehicle left in a Parking Place to any place he thinks fit and shall provide for the safe custody of the Vehicle.
- b) A person causing or permitting a Vehicle to wait in a Parking Place by virtue of the provisions of this Order shall take all such steps as are necessary to ensure that in the case of a Parking Place it shall stand in accordance with Article 18 so that every part of the Vehicle is within the limits of the Parking Place.

### **22. Power to suspend use of Parking Places**

- a) The Council's Duly Authorised Officer may suspend the use of a Parking Place or any part thereof whenever he/she considers such suspensions reasonably necessary and make such charge for the administration of this service, as may from time to time be determined by the Council.
- b) A police constable in uniform may suspend for not longer than 7 days the use of a Parking Place or any part thereof whenever he/she considers such suspension reasonably necessary for the purpose of mitigating congestion or obstruction of traffic or a danger to or from traffic in consequence of extraordinary circumstances.

- c) Any persons suspending the use of a Parking Place or any part thereof in accordance with the provisions of paragraph a) or b) of this Article shall thereupon place or cause to be placed in or adjacent to any part of that Parking Place the use of which is suspended, an authorised Traffic Sign or cone indicating that waiting by Vehicles is prohibited.
- d) No person shall cause or permit a Vehicle to be left in any part of a Parking Place during such period when an authorised Traffic Sign or cone is placed in or adjacent to that part of the Parking Place pursuant to paragraph c) of this Article provided that this paragraph shall not apply to a Vehicle:
  - i) being used by the respective Fire or Police Authority or Ambulance Health Trust to deal with an emergency; or
  - ii) being used for any purpose specified in Article 17; or
  - iii) left in such Parking Place with the permission of the person suspending the use of the Parking Place.

### **23. Restriction of use of a Vehicle in a Parking Place**

While any Vehicle is in the lengths of road set out in the schedule to this Order no person shall use the said Vehicle in connection with the sale of any article to any person in or near the Parking Place or in connection with the selling of or offering for sale of his/her skills or services.

### **24. Miscellaneous**

The Restriction imposed by this Order shall be in addition to and not in derogation of any restrictions or requirements imposed by any regulations made, or having effect as if made, under the Act or by or under any other enactment.

### **25. Effect of Contravention**

Failure by a person to comply with any prohibition or restriction contained within this order or any subsequent orders shall constitute a contravention of the same and shall result in the issue by the Council and/or its agents of a Penalty Charge Notice which shall be payable by such persons in accordance with the legislation.

**26. Commencement of Order**

This Order shall come into force on the 27<sup>th</sup> day of July 2026 and may be cited as the "Lancashire County Council (Various Roads, Preston City And South Ribble Borough) (Revocations And Various Parking Restrictions 25-26 (No1k)) Order 2026".

Dated this 10th day of July 2026

THE COMMON SEAL of the Lancashire County Council was hereunto affixed pursuant to the Scheme of Delegation to Officers

*Stephanie Lee*

[Stephanie Lee \(Jul 10, 2026 16:37:42 GMT+1\)](#)

Authorised Signatory



DS1604

### **Schedule 1a – Revocation**

- a) Item a) of Schedule 2.
- b) Item b) of Schedule 5.

### **Schedule 1b – Revocation**

- a) Item j) of Schedule 2.
- b) Item j) of Schedule 3.

### **Schedule 1c – Revocation**

- a) Items (188) and (281) of Schedule 10.01.
- b) Items (2)a) and (2)b) of Schedule 11.054.
- c) Items (102)a), (102)b) and (217) of Schedule 11.075.
- d) Item (7) of Schedule 14.20.

### **Schedule 1d – Revocation**

Item (172) of Schedule 10.01.

### **Schedule 1e – Revocation**

- a) Items h), o), u) and w) of Schedule 3.
- b) Items e), i), o) and q) of Schedule 4.

### **Schedule 1f - Revocation**

Tower Lane in Schedule 2.

### **Schedule 2 – Prohibition of Waiting**

- a) Adelphi Street, Preston, the west side, from its junction with the Centreline of Moor Lane for a distance of 18 metres in a northerly direction.
- b) Adelphi Street, Preston, the west side, from a point 35.5 metres north of its junction with the Centreline of Moor Lane to its junction with the Centreline of St Peter's Street.
- c) Adelphi Street, Preston, the west side, from a point 68 metres south of its junction with the Centreline of Harrington Street in a northerly direction, to its junction with the Centreline of Victoria Street.
- d) Ashfield Street, Preston, both sides, from its junction with the Centreline of Longfield for a distance of 14 metres in an easterly direction.
- e) Balcarres Place, Leyland, the west side, from its junction with the Centreline of Sandy Lane for a distance of 13 metres in a southerly direction.
- f) Fylde Road, Preston, the north east side, from its Centreline junction with Corporation Street in a north westerly direction, to a point 48 metres south east of its junction with the Centreline of Kirkham Street.
- g) Fylde Road, Preston, the south west side, from its junction with the Centreline of Maudland Road for a distance of 12 metres in a north westerly direction.
- h) Fylde Road, Preston, the south west side, from a point 30 metres north west of its junction with the Centreline of Maudland Road in a north westerly direction, to a point 48 metres south east of its junction with the Centreline of Kirkham Street.
- i) Great Shaw Street, Preston, the south side, from its junction with the Centreline of Market Street West for a distance of 14 metres in an easterly direction.
- j) Kendal Street, Preston, the north west side, from its junction with the Centreline of Corporation Street to its junction with the Centreline of Adelphi Street.
- k) Kendal Street, Preston, the south east side, from its Centreline junction with Friargate for a distance of 25 metres in a south westerly direction.

- l) Kendal Street, Preston, the south east side, from a point 40.5 metres south west of its Centreline junction with Friargate to its junction with the Centreline of Corporation Street.
- m) Lancaster Road, Preston, the east side, from its junction with the Centreline of Ormskirk Road to its junction with the Centreline of Old Vicarage.
- n) Lancaster Road, Preston, the west side, from its junction with the Centreline of Old Vicarage to a point 7.5 metres north of its junction with the Centreline of Tenterfield.
- o) Longfield, Preston, the north east side, from a point 12.5 metres north west of its junction with the Centreline of Ashfield for a distance of 25 metres in a south easterly direction.
- p) Market Street West, Preston, the north east side, from a point 42 metres north east of its junction with the Centreline of Friargate to its junction with the Centreline of Ringway.
- q) Market Street West, Preston, the north west side, from its junction with the Centreline of Friargate for a distance of 24.5 metres in a north easterly direction.
- r) Market Street West, Preston, the south east side, from its junction with the Centreline of Ringway to its junction with the Centreline of Friargate.
- s) Maudland Road, Preston, the north side, from its junction with the Centreline of Pollard Street to its junction with the Centreline of Fylde Road.
- t) Maudland Road, Preston, the south side, from a point 41 metres east of its junction with the Centreline of Pollard Street to its junction with the Centreline of Corporation Street.
- u) Maudland Road, Preston, the south side, from its junction with the Centreline of Pollard Street for a distance of 26.5 metres in an easterly direction.
- v) Pembroke Place, Leyland, the west side, from its junction with the Centreline of Sandy Lane for a distance of 3.5 metres in a northerly direction.
- w) Riverside Road, Penwortham, the east side, from a point 14 metres south east of its junction with the Centreline of Fairhaven Road for a distance of 8.5 metres in a southerly direction.
- x) Riverside Road, Penwortham, the south west side, from its junction with the Centreline of Fairhaven Road for a distance of 22.5 metres in a south easterly direction.
- y) Sandy Lane, Leyland, both sides, from its junction with the Centreline of Balcarres Place/Pembroke Place for a distance of 74 metres in a south westerly direction.
- z) Sandy Lane, Leyland, the north west side, From a point 111 metres south west of its junction with the Centreline of Back Victoria Terrace 1-7 to its cul de sac end.
- aa) Sandy Lane, Leyland, the south east side, From a point 115.5 metres south west of its junction with the Centreline of Back Victoria Terrace 1-7 to its cul de sac end.
- bb) St Georges Road, Preston, the south side, from a point 12.5 metres east of its junction with the Centreline of Varley Street for a distance of 25.5 metres in a westerly direction.
- cc) Tower Lane, Fulwood, Preston, both sides, from its junction with the Centreline of Sharoe Green Lane to a point 34 metres south west of its junction with the Centreline of Broadwood Drive.
- dd) West Park Avenue, Preston, the south west side, from a point 53 metres north of its junction with the Centreline of Birkdale Drive for a distance of 21.5 metres in a northerly then westerly direction.

### **Schedule 3 – Prohibition of Loading and Unloading**

- a) Adelphi Street, Preston, the west side, from its junction with the Centreline of Moor Lane for a distance of 18 metres in a northerly direction.
- b) Adelphi Street, Preston, the west side, from a point 35.5 metres north of its junction with the Centreline of Moor Lane to its junction with the Centreline of St Peter's Street.
- c) Adelphi Street, Preston, the west side, from a point 68 metres south of its junction with the Centreline of Harrington Street in a northerly direction, to its junction with the Centreline of Victoria Street.
- d) Fylde Road, Preston, the north east side, from its Centreline junction with Corporation Street in a north westerly direction, to a point 48 metres south east of its junction with the Centreline of Kirkham Street.

- e) Fylde Road, Preston, the south west side, from its junction with the Centreline of Maudland Road for a distance of 12 metres in a north westerly direction.
- f) Fylde Road, Preston, the south west side, from a point 30 metres northwest of its junction with the Centreline of Maudland Road in a north westerly direction, to a point 48 metres south east of its junction with the Centreline of Kirkham Street.
- g) Kendal Street, Preston, the north west side, from its junction with the Centreline of Corporation Street to its junction with the Centreline of Adelphi Street.
- h) Kendal Street, Preston, the south east side, from a point 40.5 metres south west of its Centreline junction with Friargate to its junction with the Centreline of Corporation Street.
- i) Kendal Street, Preston, the south east side, from its Centreline junction with Friargate for a distance of 25 metres in a south westerly direction.
- j) Market Street West, Preston, both sides, from its junction with the Centreline of Friargate for a distance of 8 metres in a north westerly direction.
- k) Maudland Road, Preston, the north side, from its junction with the Centreline of Pollard Street to its junction with the Centreline of Fylde Road.
- l) Maudland Road, Preston, the south side, from a point 41 metres east of its junction with the Centreline of Pollard Street to its junction with the Centreline of Corporation Street.
- m) Maudland Road, Preston, the south side, from its junction with the Centreline of Pollard Street for a distance of 26.5 metres in an easterly direction.
- n) Tower Lane, Preston, both sides, from its junction with the Centreline of Sharoe Green Lane to a point 34 metres south west of its junction with the Centreline of Broadwood Drive.

#### **Schedule 4 – Restriction of Waiting**

- a) Lancaster Road, Preston, the east side, from its junction with the Centreline of A59 Ringway to its junction with the Centreline of Ormskirk Road.
- b) Lancaster Road, Preston, the west side, from a point 36.5 metres north of its junction with the Centreline of Tenterfield Street to its junction with A59 Ringway.

#### **Schedule 5 - Restriction of Waiting**

Back Station Road 97 To 111, Bamber Bridge, the south side, from its junction with the Centreline of Station Road for a distance of 34 metres in an easterly direction.

#### **Schedule 6 – Restriction of Waiting**

Tower Lane, Fulwood, Preston, both sides, from a point 34 metres south west of its junction with the Centreline of Broadwood Drive to its junction with the Centreline of Singleton Way.

#### **Schedule 7 – Restriction of Waiting**

- a) Great Shaw Street, Preston, the north side, from its junction with the Centreline of Market Street West to a point 15 metres west of its junction with the Centreline of Snow Hill.
- b) Great Shaw Street, Preston, the south side, from a point 15 metres west of its junction with the Centreline of Snow Hill for a distance of 12 metres in a westerly direction.

#### **Schedule 8 – Restriction of Loading/Unloading**

- a) Lancaster Road, Preston, the north east side, from its junction with the Centreline of A59 Ringway to its junction with the Centreline of Old Vicarage.
- b) Lancaster Road, Preston, the west side, from a point 36.5 metres north of its junction with the Centreline of Tenterfield Street to its junction with A59 Ringway.
- c) Lancaster Road, Preston, the west side, from its junction with the Centreline of Old Vicarage to a point 7.5 metres north of its junction with the Centreline of Tenterfield.

- d) Market Street West, Preston, the south side, from a point 10.5 metres west of its junction with the Centreline of Great Shaw Street to a point 8 metres north east of its junction with the Centreline of Friargate.

**Schedule 9 – Goods Vehicle Loading Bay**


- a) Adelphi Street, Preston, the west side, from a point 18 metres north of its junction with the Centreline of Moor Lane for a distance of 17.5 metres in a northerly direction.
- b) Fylde Road, Preston, the south west side, from a point 12 metres north of its junction with the Centreline of Maudland Road for a distance of 18 metres in a north westerly direction.
- c) Kendal Street, Preston, the south east side, from a point 25 metres south west of its Centreline junction with Friargate for a distance of 15.5 metres in a south westerly direction.
- d) Maudland Road, Preston, the south side, from a point 26.5 metres east of its junction with the Centreline of Pollard Street for a distance of 14.5 metres in an easterly direction.

**Schedule 10 – Taxi Stand**


Church Street, Preston, the south east side, from a point 5 metres south west of its junction with the Centreline of St Johns Place for a distance of 43 metres in a south westerly direction.


**Schedule 11 - Limited Waiting Parking Place**

Church Street, Preston, the south east side, from a point 5 metres south west of its junction with the Centreline of St Johns Place for a distance of 43 metres in a south westerly direction.

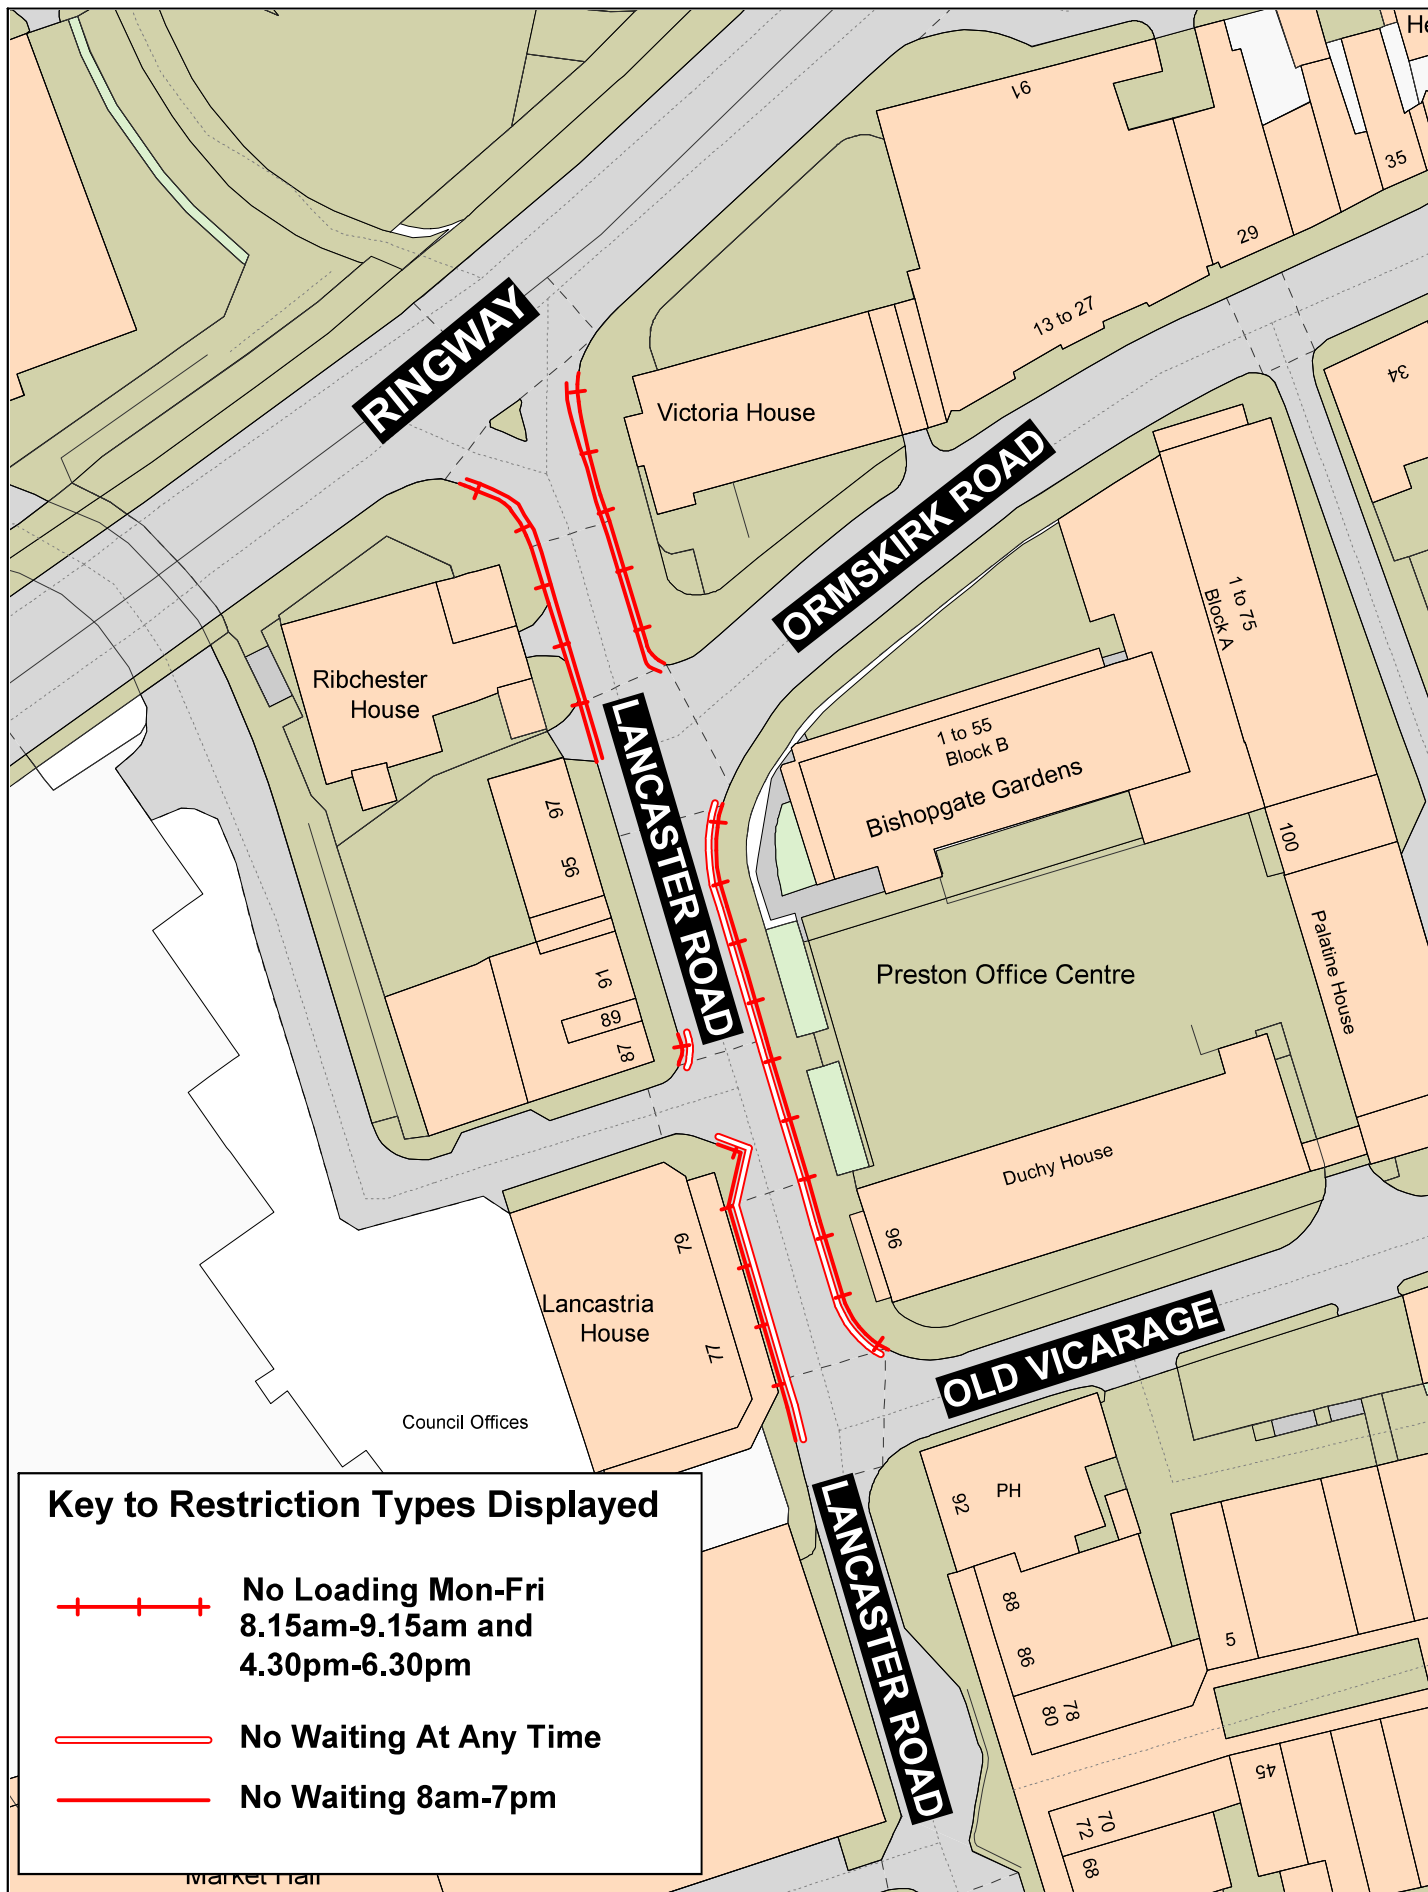




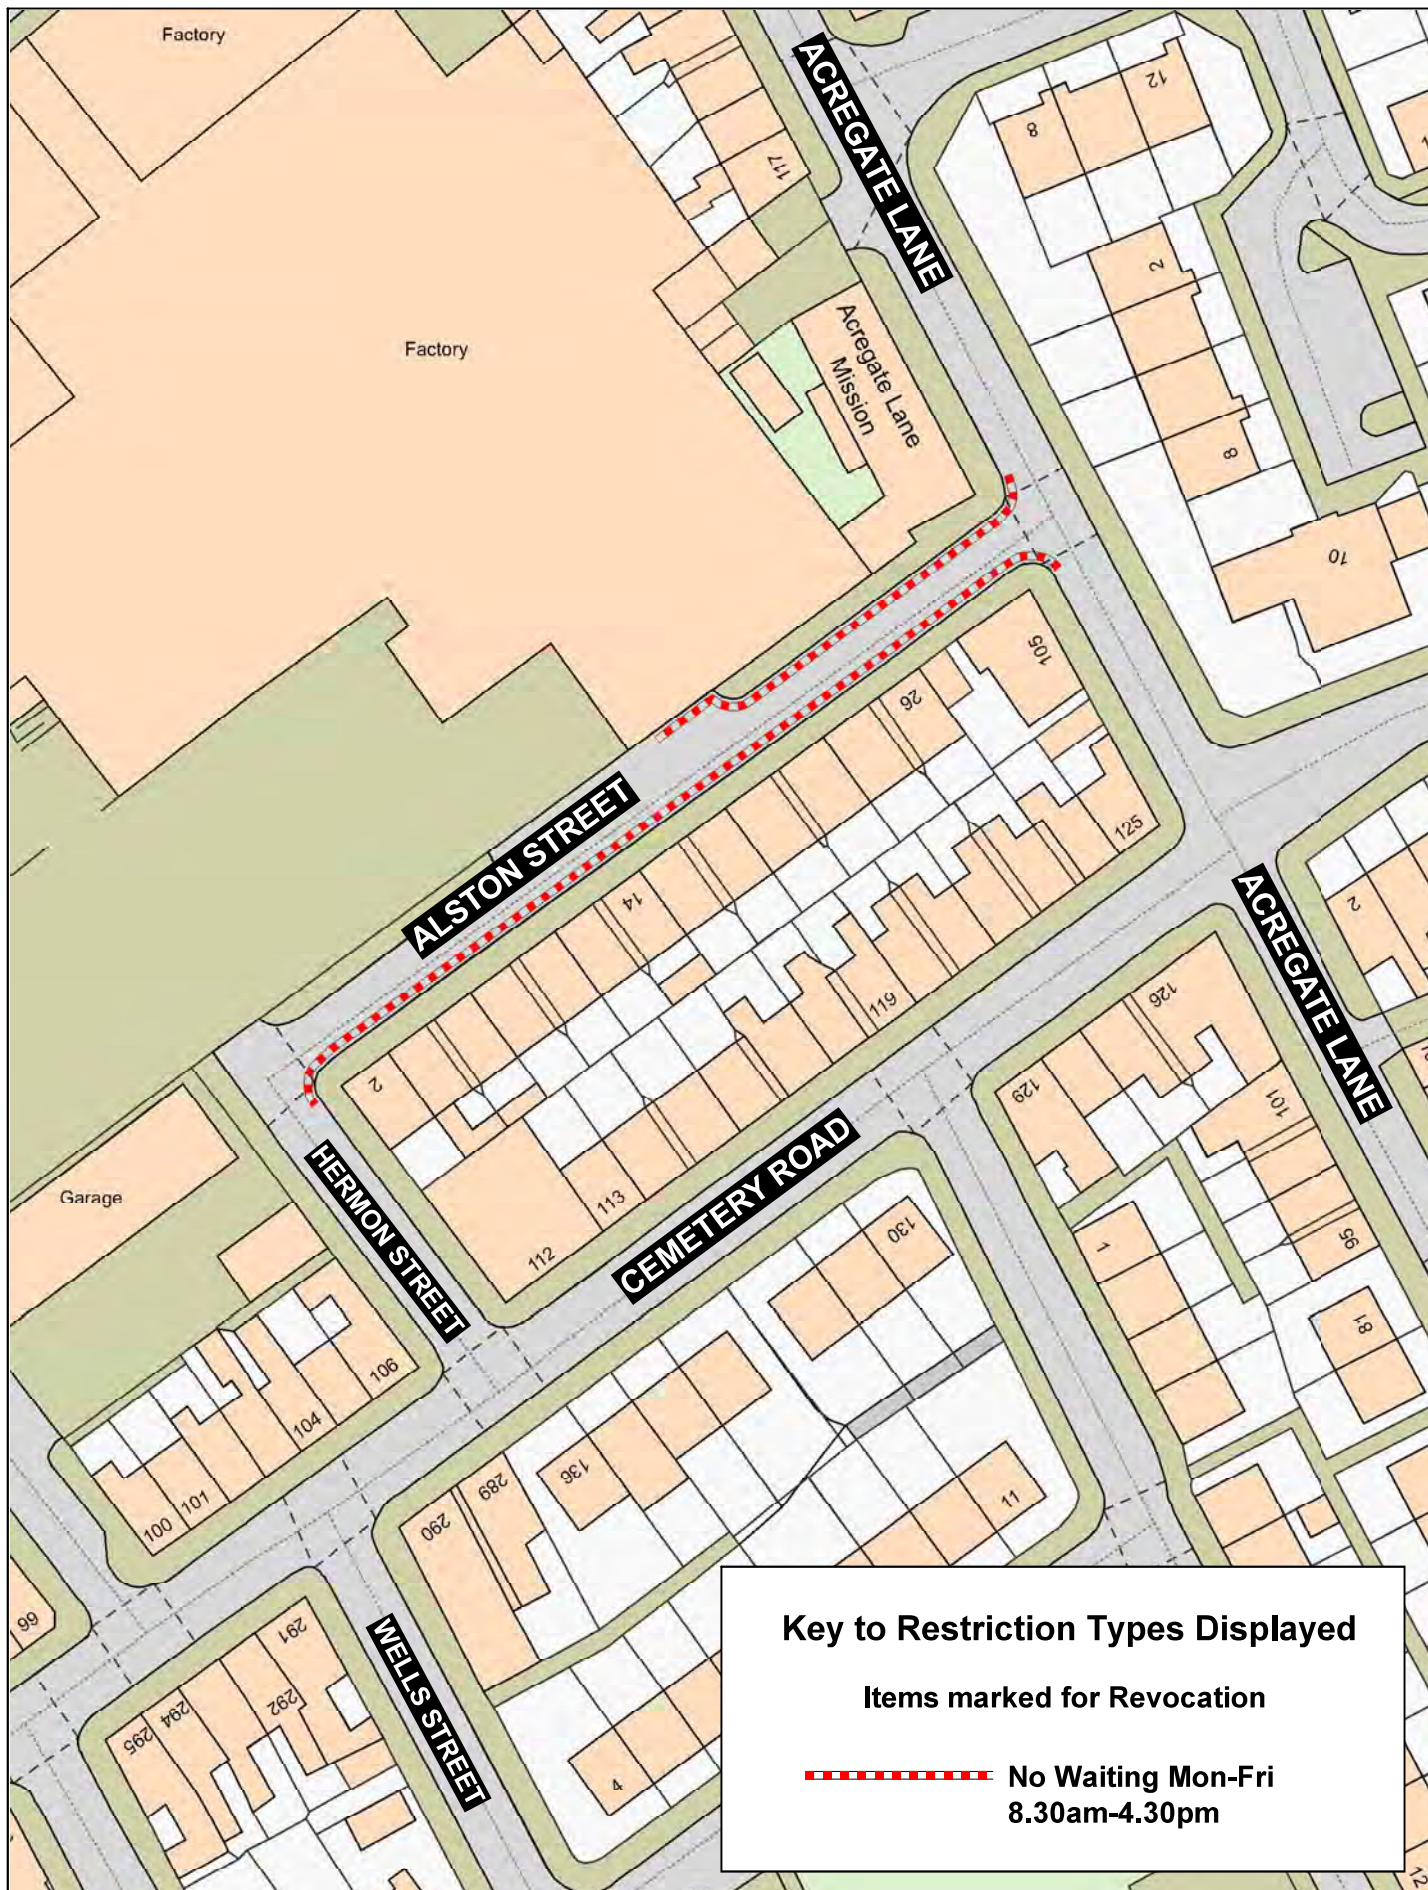

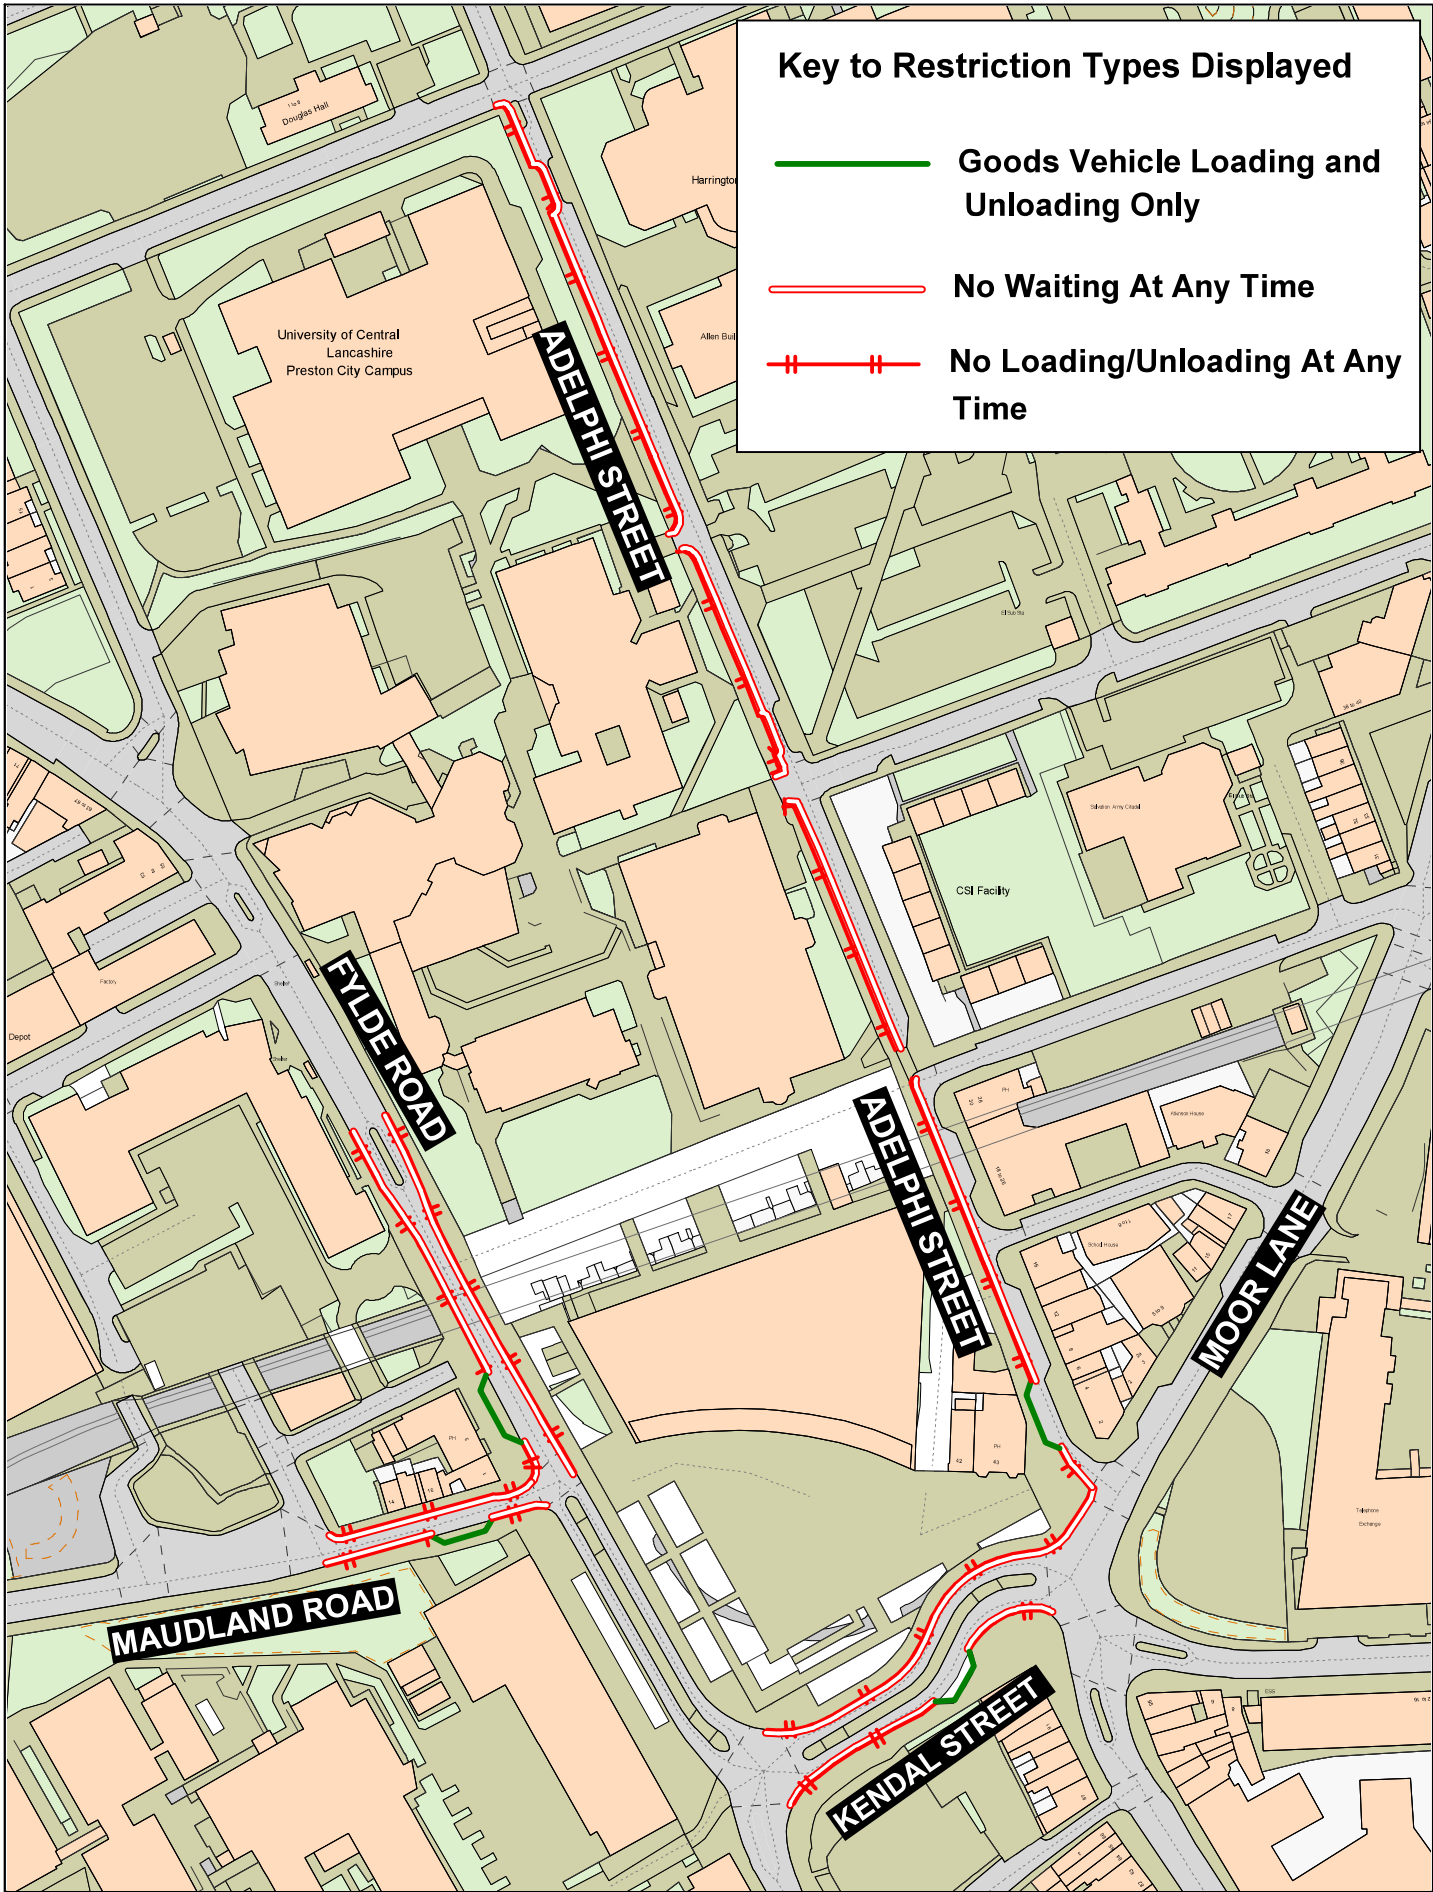


|   |   |   |  |                                         |                          |
|---|---|---|--|-----------------------------------------|--------------------------|
|  <b>Lancashire</b><br>County Council | <b>Adelphi Street, Fylde Road, Kendal Street and Maudland Road, Preston</b><br> | Crown copyright and database rights 2023<br>OS AC0000850590<br>Lancashire County Council<br>Licence No. AC0000850590 |  | SCALE                                   | <b>1 : 1811</b>          |
|   |   | <b>Matt Townsend</b><br>Director of Highways and Transport<br>P.O. Box 100, County Hall,<br>PRESTON PR1 0LD          |  | DATE                                    | <b>02/04/2025</b>        |
|   |   |   |  | DRAWING No.                             | <b>P25-26(01)/TP-PR4</b> |
|   |   |   |  | DRAWN BY                                | <b>CGL</b>               |
|   |   |   |  | Scale with care as distortion may occur |                          |

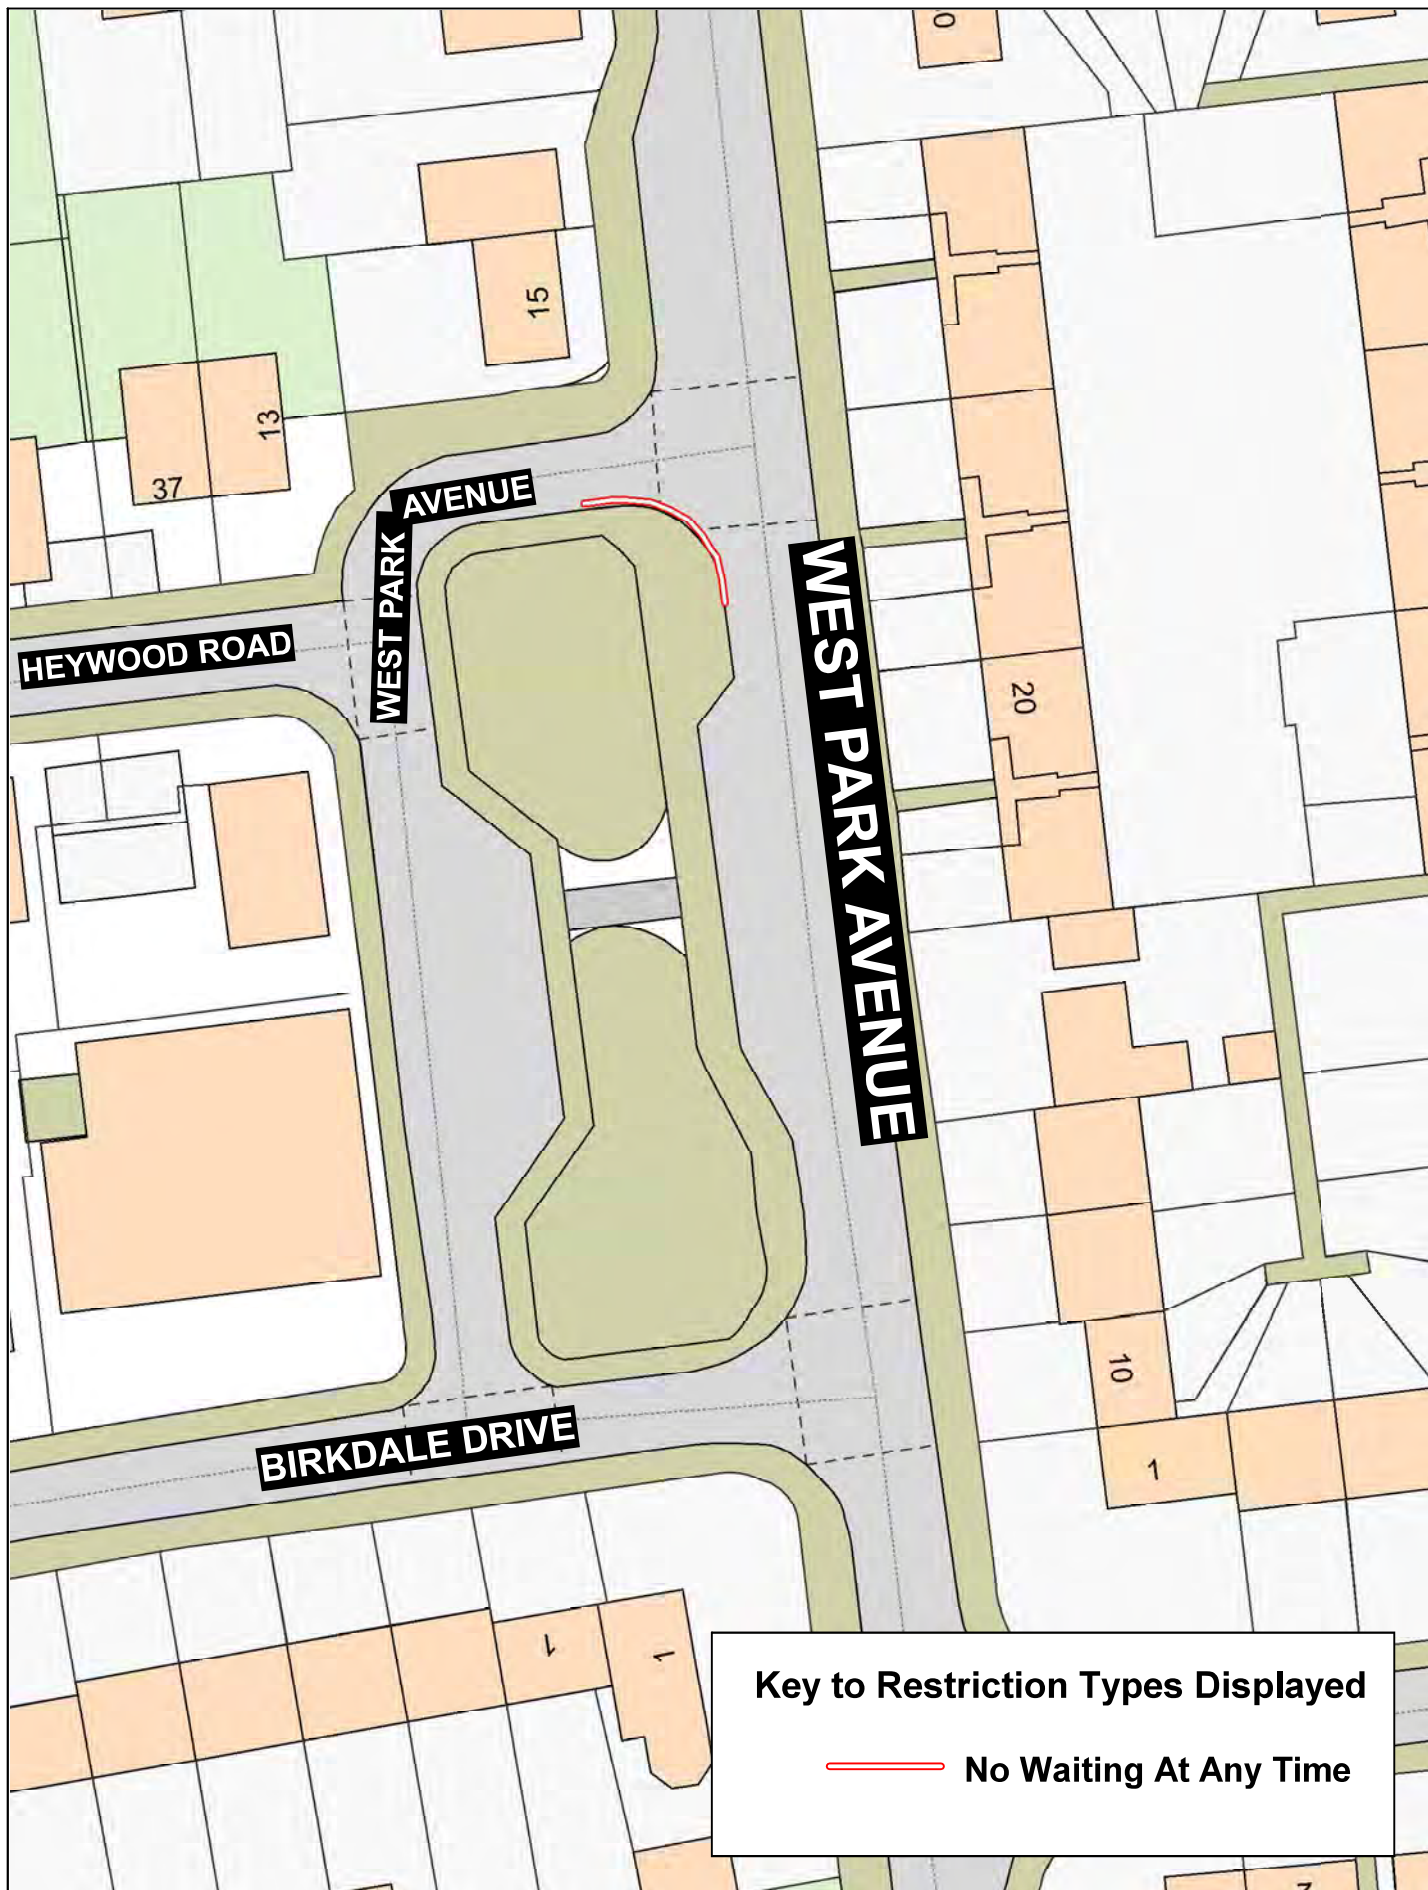



|   |                                                |                                                                                                |   |             |                                         |
|---|------------------------------------------------|------------------------------------------------------------------------------------------------|---|-------------|-----------------------------------------|
| <div><div>Lancashire</div><div>County Council</div><div></div></div> | <div>Ashfield and Longfield,<br/>Fulwood</div> | <div></div> | <div>Crown copyright and database rights 2023<br/>OS AC0000850590<br/>Lancashire County Council<br/>Licence No. AC0000850590</div> | SCALE       | 1 : 750                                 |
|   |                                                |                                                                                                |   | DATE        | 02/04/2025                              |
|   |                                                |                                                                                                |   | DRAWING No. | P25-26(01)/GM-PR6                       |
|   |                                                |                                                                                                |   | DRAWN BY    | CGL                                     |
|   |                                                |                                                                                                |   |             | Scale with care as distortion may occur |

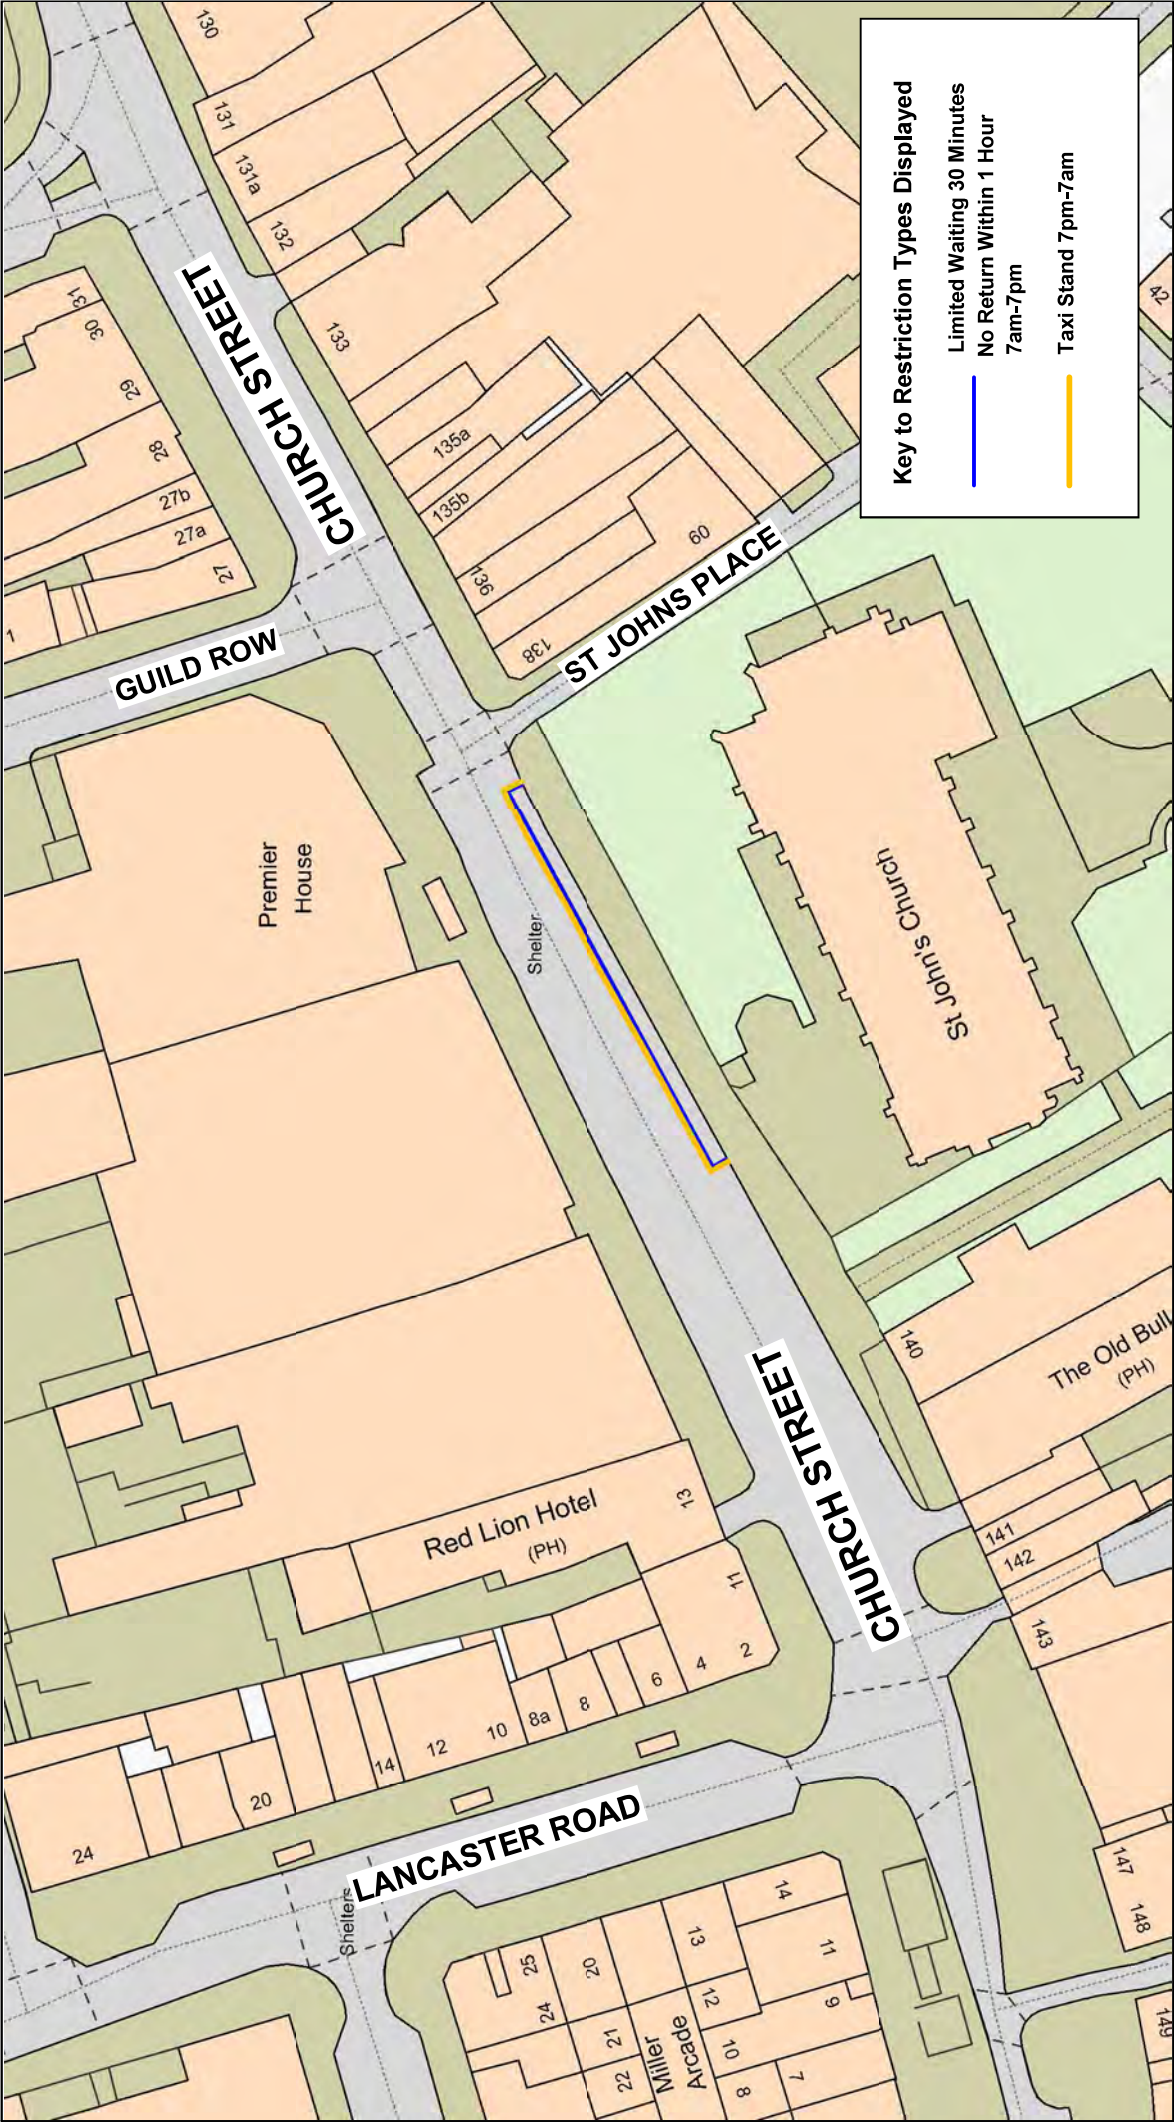

Crown copyright and database rights 2023  
OS AC0000850590  
Lancashire County Council  
Licence No. AC0000850590


|                                                                                       |  |   |  |
|---------------------------------------------------------------------------------------|--|---|--|
| Church Street,<br>Preston                                                             |  | Matt Townsend<br>Director of Highways<br>and Transport<br>P.O. Box 100, County Hall,<br>PRESTON PR1 0LD |  |
|  |  | SCALE<br>1 : 750                                                                                        |  |
|                                                                                       |  | DATE<br>04/04/2025                                                                                      |  |
|                                                                                       |  | DRAWING No.<br>P25-26(01)/MC-PR7                                                                        |  |
|                                                                                       |  | DRAWN BY<br>CGL                                                                                         |  |
|                                                                                       |  | Scale with care as distortion<br>may occur                                                              |  |



### Key to Restriction Types Displayed

 No Waiting At Any Time



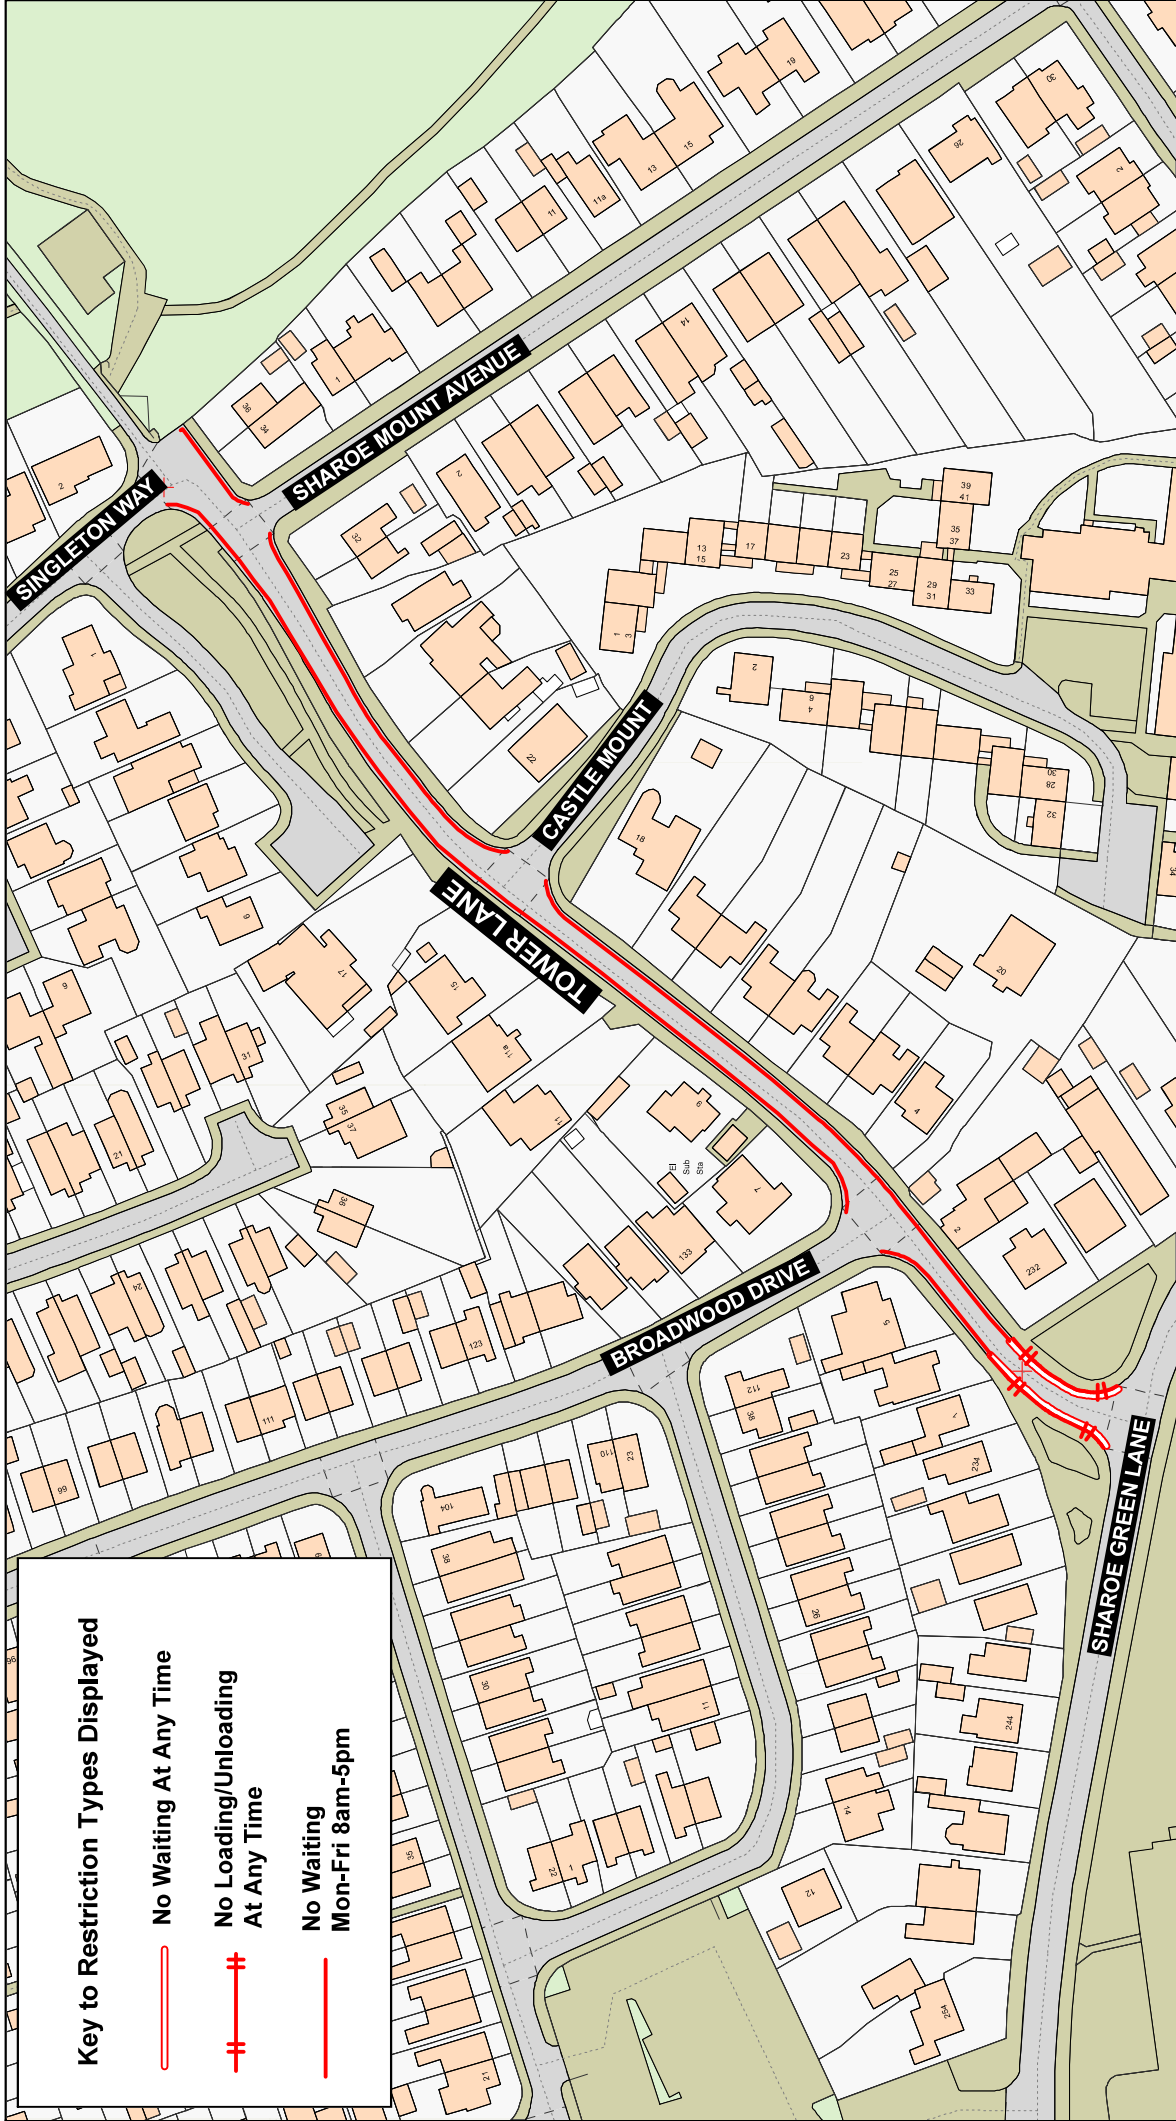

**Key to Restriction Types Displayed**

- No Waiting At Any Time
- No Loading/Unloading At Any Time
- No Waiting Mon-Fri 8am-5pm

**Lancashire**  
County Council

**Tower Lane, Fulwood,  
Preston**

**Matt Townsend**  
Director of Highways  
and Transport

P.O. Box 100, County Hall,  
PRESTON PR1 0LD

**Scale**  
1 : 1500

**Date**  
07/05/2025

**Drawing No.**  
P25-26(01)/MC-PR9


**Drawn By**  
TP

Scale with care as distortion may occur

**North Arrow**

Crown copyright and database rights 2023  
OS AC0000850590  
Lancashire County Council  
Licence No. AC0000850590



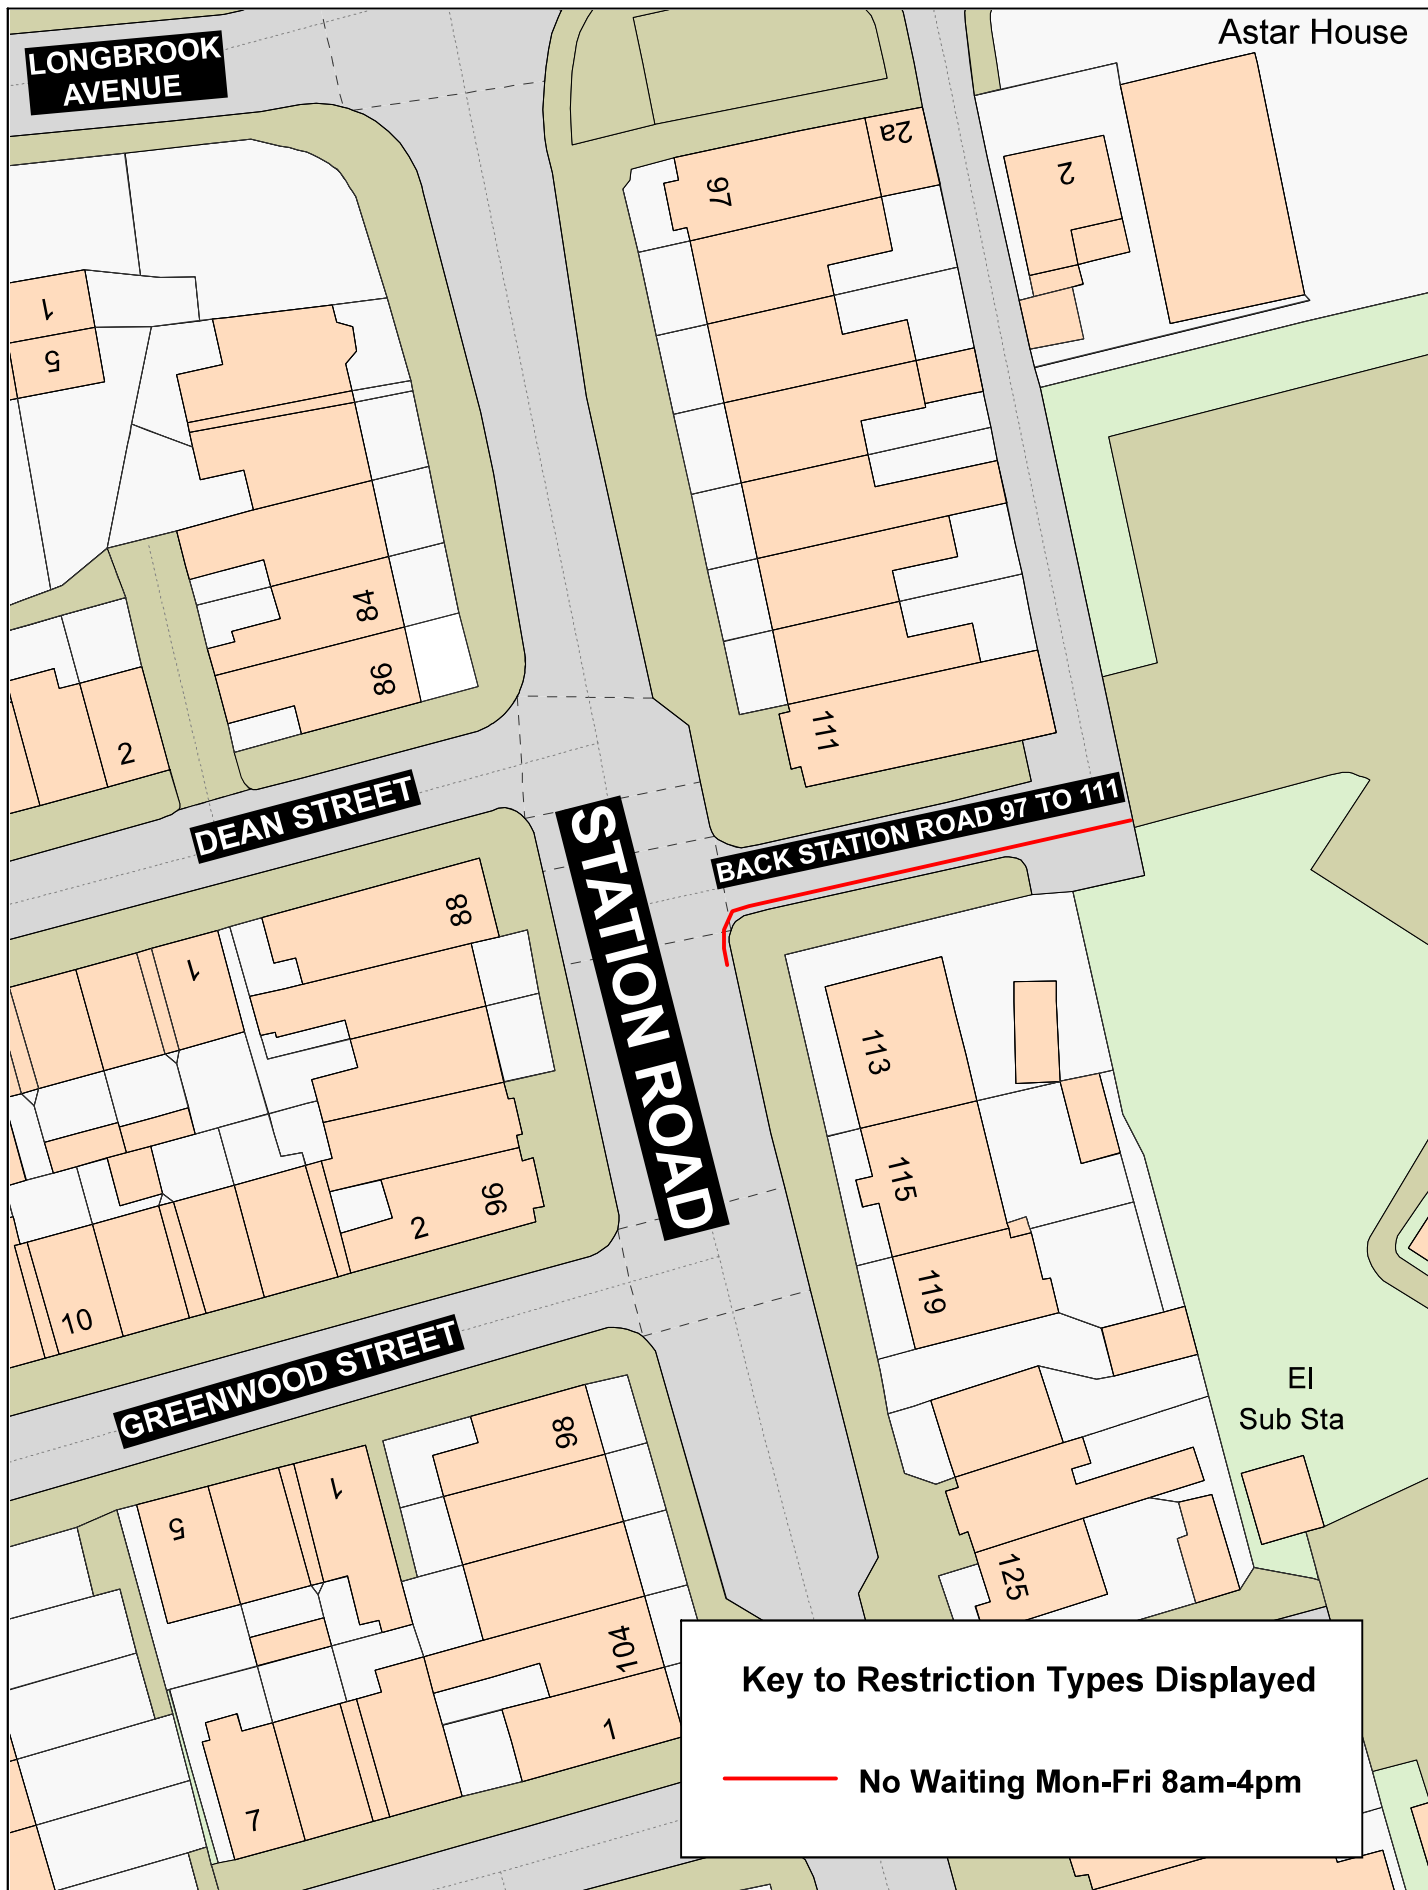

## Key to Restriction Types Displayed

 No Waiting At Any Time

