


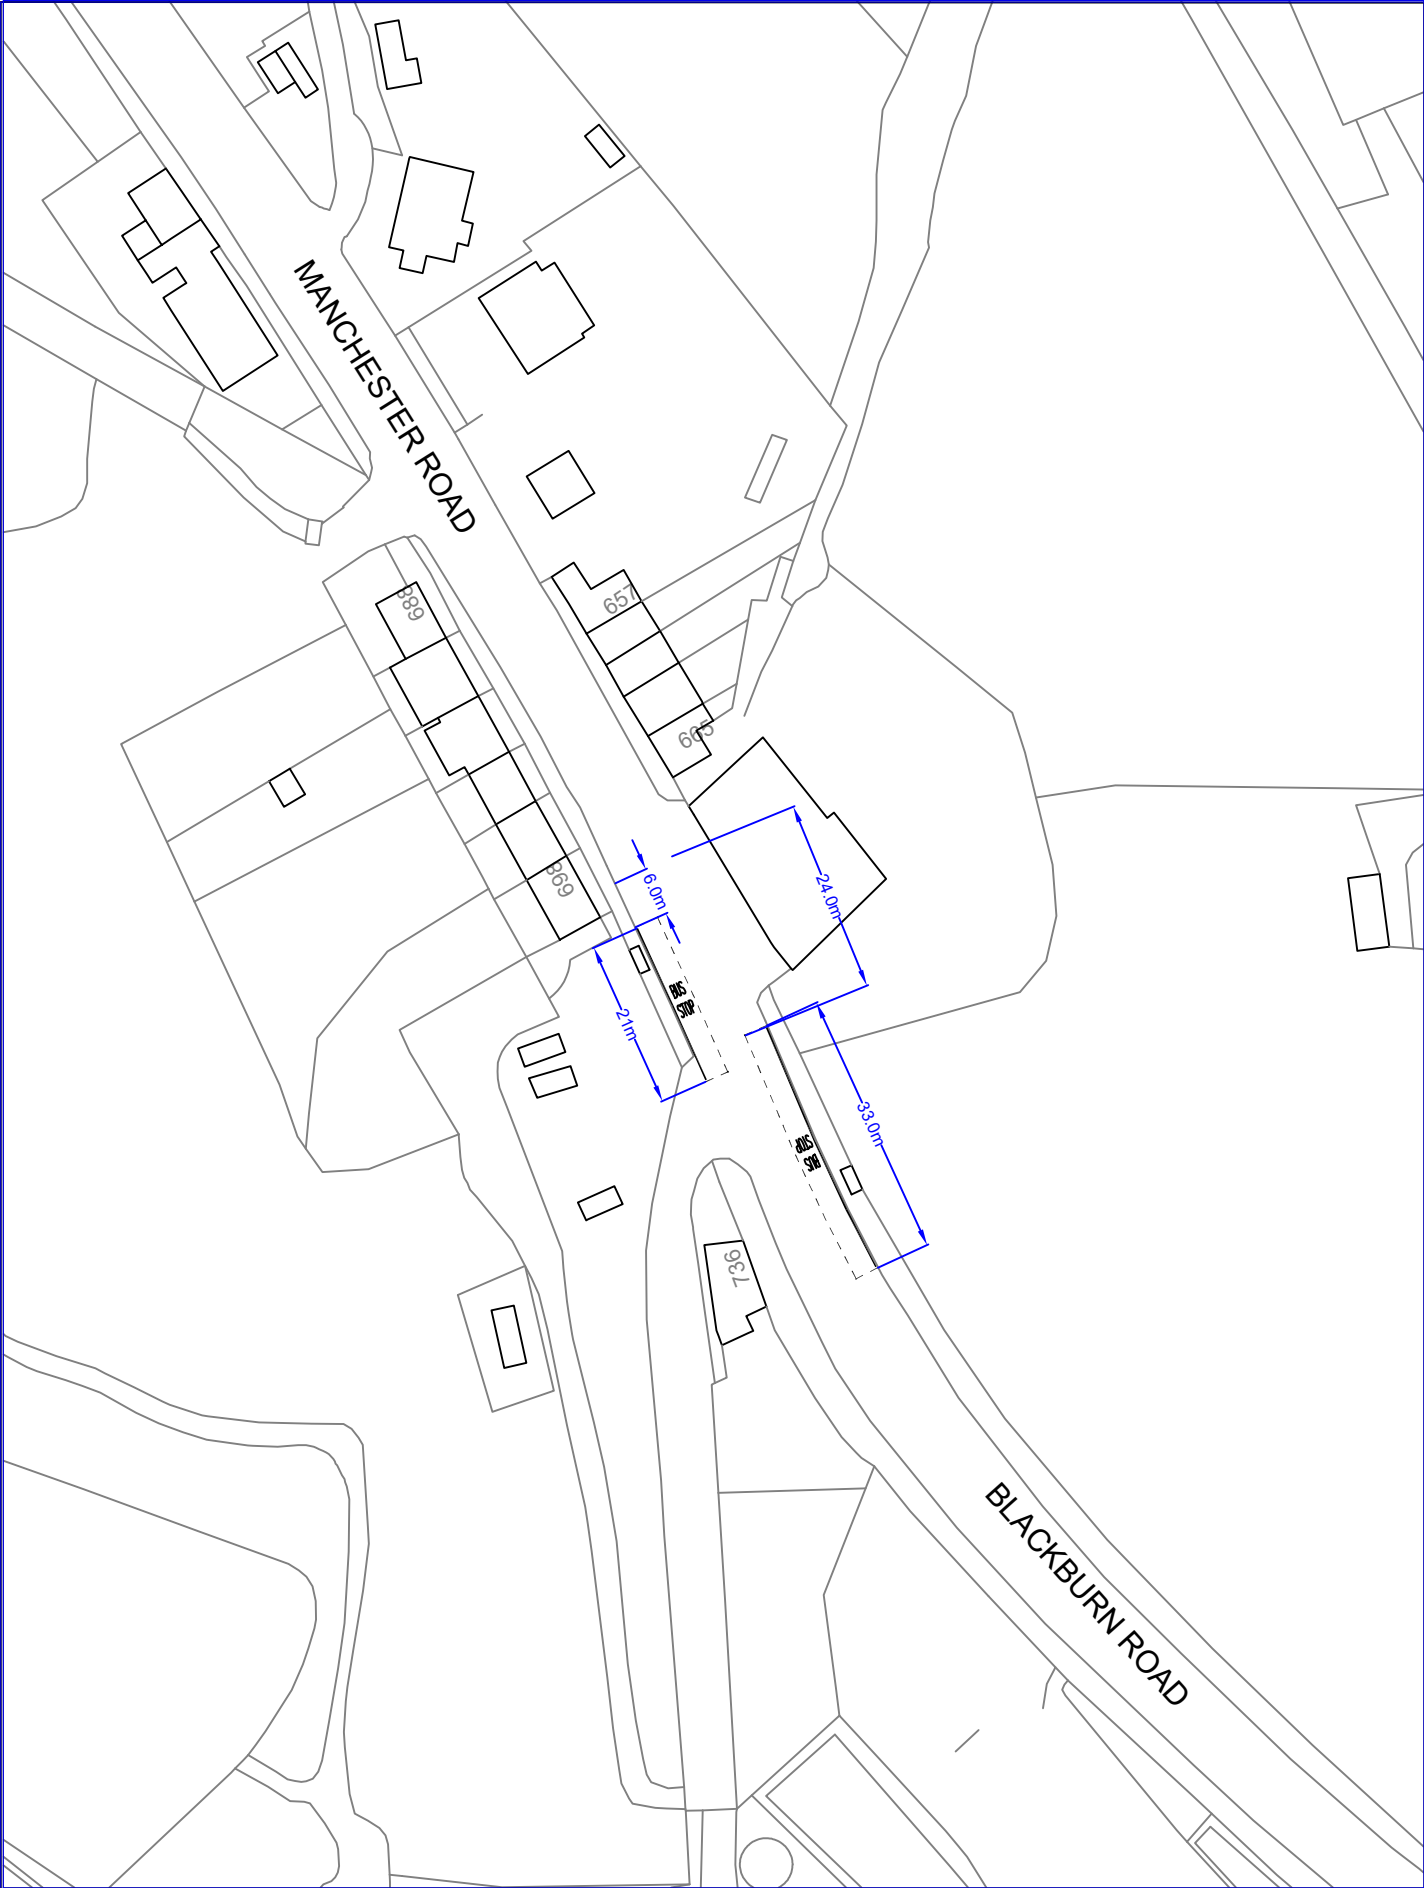

No.	Date	Amendment Details		Drawn by	Checked by	Introduction of a Bus Stop Clearway		Bus Stop Clearway BAXENDEN, Station (by) Stop ID 2500IMG1741 and; BAXENDEN, Station (opp) Stop ID 2500IMG1740
REVISIONS								
Lancashire County Council Highways and Transport								
© Crown copyright [and database rights] 2023 OS AC0000850590								
LOCATION						Blackburn Road, Baxenden		
SCALE						NTS	DATE	