


File name C:\USERS\GBOK\146\107\WSP 0385\FARINGTON CRICKET FACILITY S278 - 03 WIP\08 MARKUPS\TRO MARK-UPS 25\10\16\151225\FCR-WSP-ZZ-XX-SK-C-0003.DWG, printed on 18 December 2025 09:51:22, by Kabouadiko, Océane

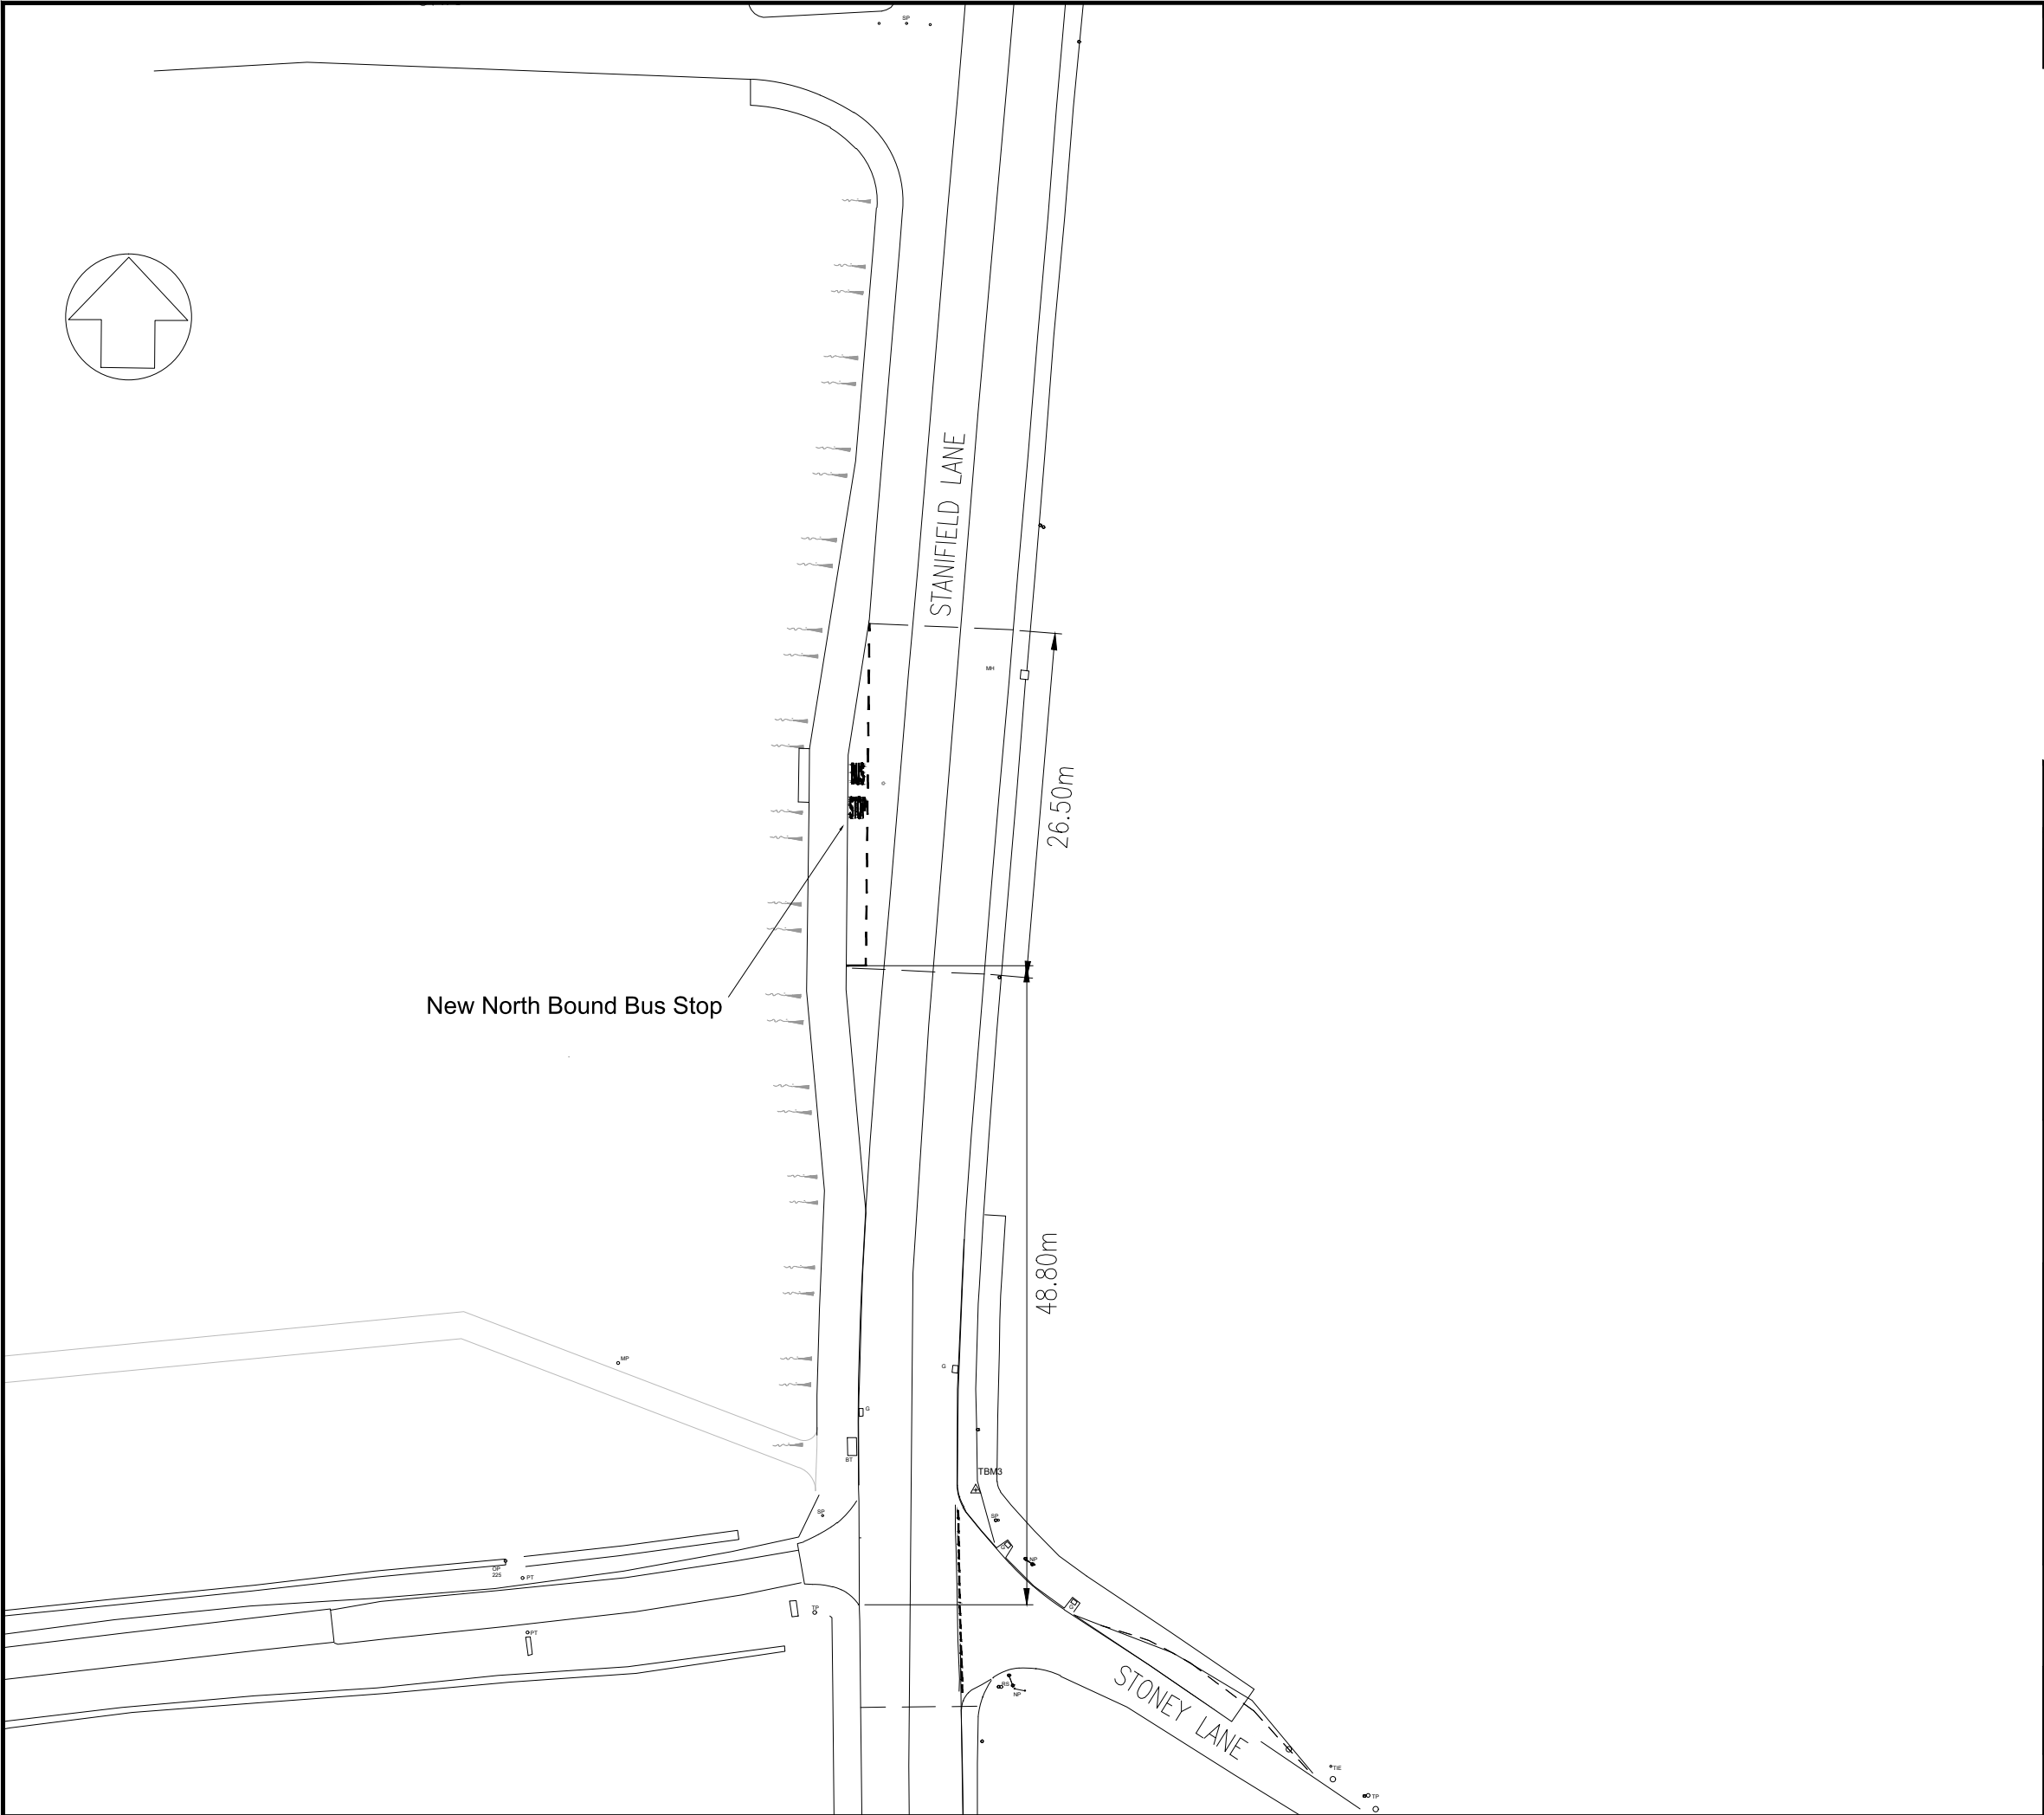

DO NOT SCALE

C04	15/12/2025	OK	FOURTH ISSUE	BO	M5
C03	26/11/2025	OK	THIRD ISSUE	BO	M5
C02	16/10/2025	OK	SECOND ISSUE	BO	M5
C01	04/09/2025	JS	KERB AMENDED AT THE JUNCTION MOUTH	BO	M5
P01	12/08/2025	DR	FIRST ISSUE	BO	M5
REV	DATE	BY	DESCRIPTION	CHK	APP

DRAWING STATUS: S0 - WORK IN PROGRESS



8 First Street, Manchester, M15 4RP, UK
T+ 44 (0) 161 200 5000
wsp.com

CLIENT: ERIC WRIGHT CONSTRUCTION

ARCHITECT: BDP

PROJECT: FARINGTON SOUTH
RIBBLE CRICKET AMENITY


TITLE: TRAFFIC REGULATION ORDER
BUS STOP BOXES

SCALE @ A3: 1:500	CHECKED: RV	APPROVED: MS
PROJECT No: 70082141	DESIGNED: BO	DRAWN: DR
		DATE: August 2025

DRAWING No: FCR-WSP-ZZ-XX-SK-C-0003	REV: C04
--	-------------

© WSP UK Ltd

File name C:\USERS\GBOK\146\107\WSP 0385\FARINGTON CRICKET FACILITY S278 - 03 WIP\08 MARKUPS\TRO MARK-UPS 25\10\16\151225\FCR-WSP-ZZ-XX-SK-C-0003.DWG, printed on 18 March 2026 09:11:31, by Kabouadiko, Océane

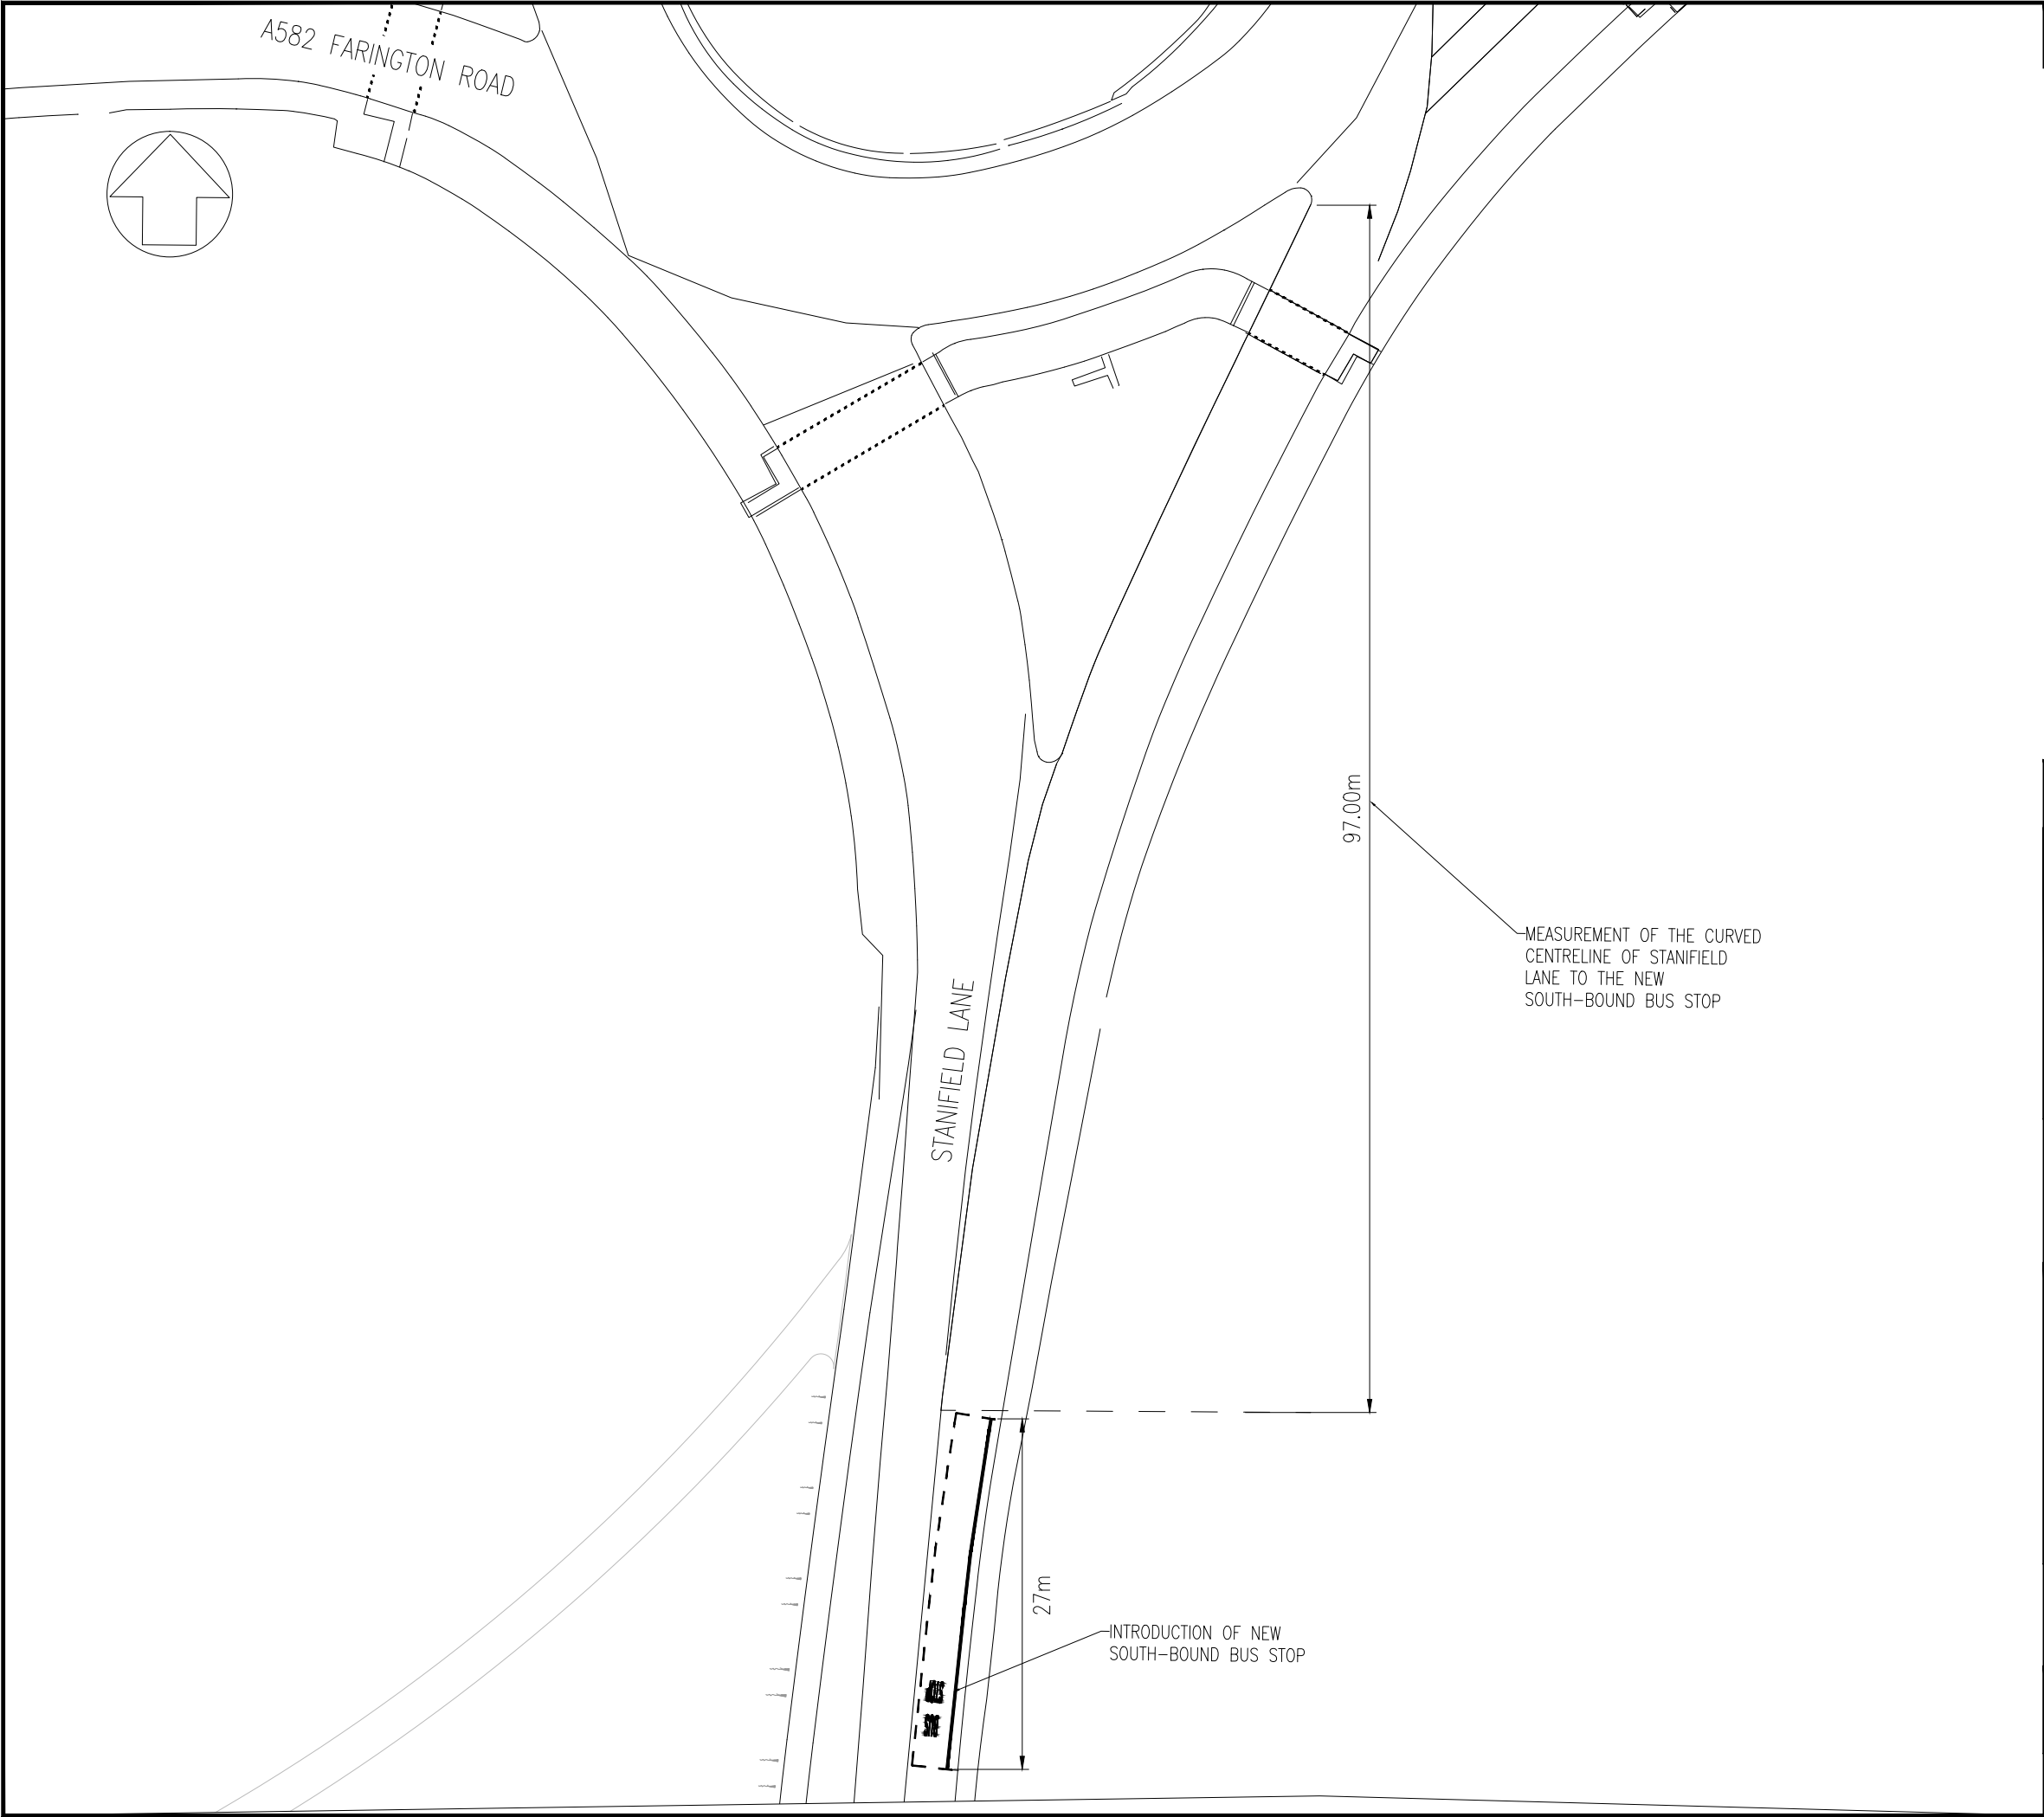

DO NOT SCALE

C06	16/03/2026	OK	MINOR COMMENTS ADDRESSED	BO	M5
C05	02/02/2026	OK	FIFTH ISSUE	BO	M5
C04	15/12/2025	OK	FOURTH ISSUE	BO	M5
C03	20/11/2025	OK	THIRD ISSUE	BO	M5
C02	16/10/2025	OK	SECOND ISSUE	BO	M5
C01	04/09/2025	JS	KERB AMENDED AT THE JUNCTION MOUTH	BO	M5
P01	12/08/2025	DR	FIRST ISSUE	BO	M5
REV	DATE	BY	DESCRIPTION	CHK	APP

DRAWING STATUS:
S4 - FOR CONSTRUCTION APPROVAL



8 First Street, Manchester, M15 4RP, UK
T+ 44 (0) 161 200 5000
wsp.com

CLIENT:
ERIC WRIGHT CONSTRUCTION

ARCHITECT:
BDP

PROJECT:
FARINGTON SOUTH
RIBBLE CRICKET AMENITY

TITLE:
TRAFFIC REGULATION ORDER
BUS STOP BOXES

SCALE @ A3: 1:500	CHECKED: RV	APPROVED: MS
PROJECT No: 70082141	DESIGNED: BO	DRAWN: DR
	DATE: August 2025	

DRAWING No: FCR-WSP-ZZ-XX-SK-C-0005	REV: C06
--	-------------

© WSP UK Ltd

