


0 200 M

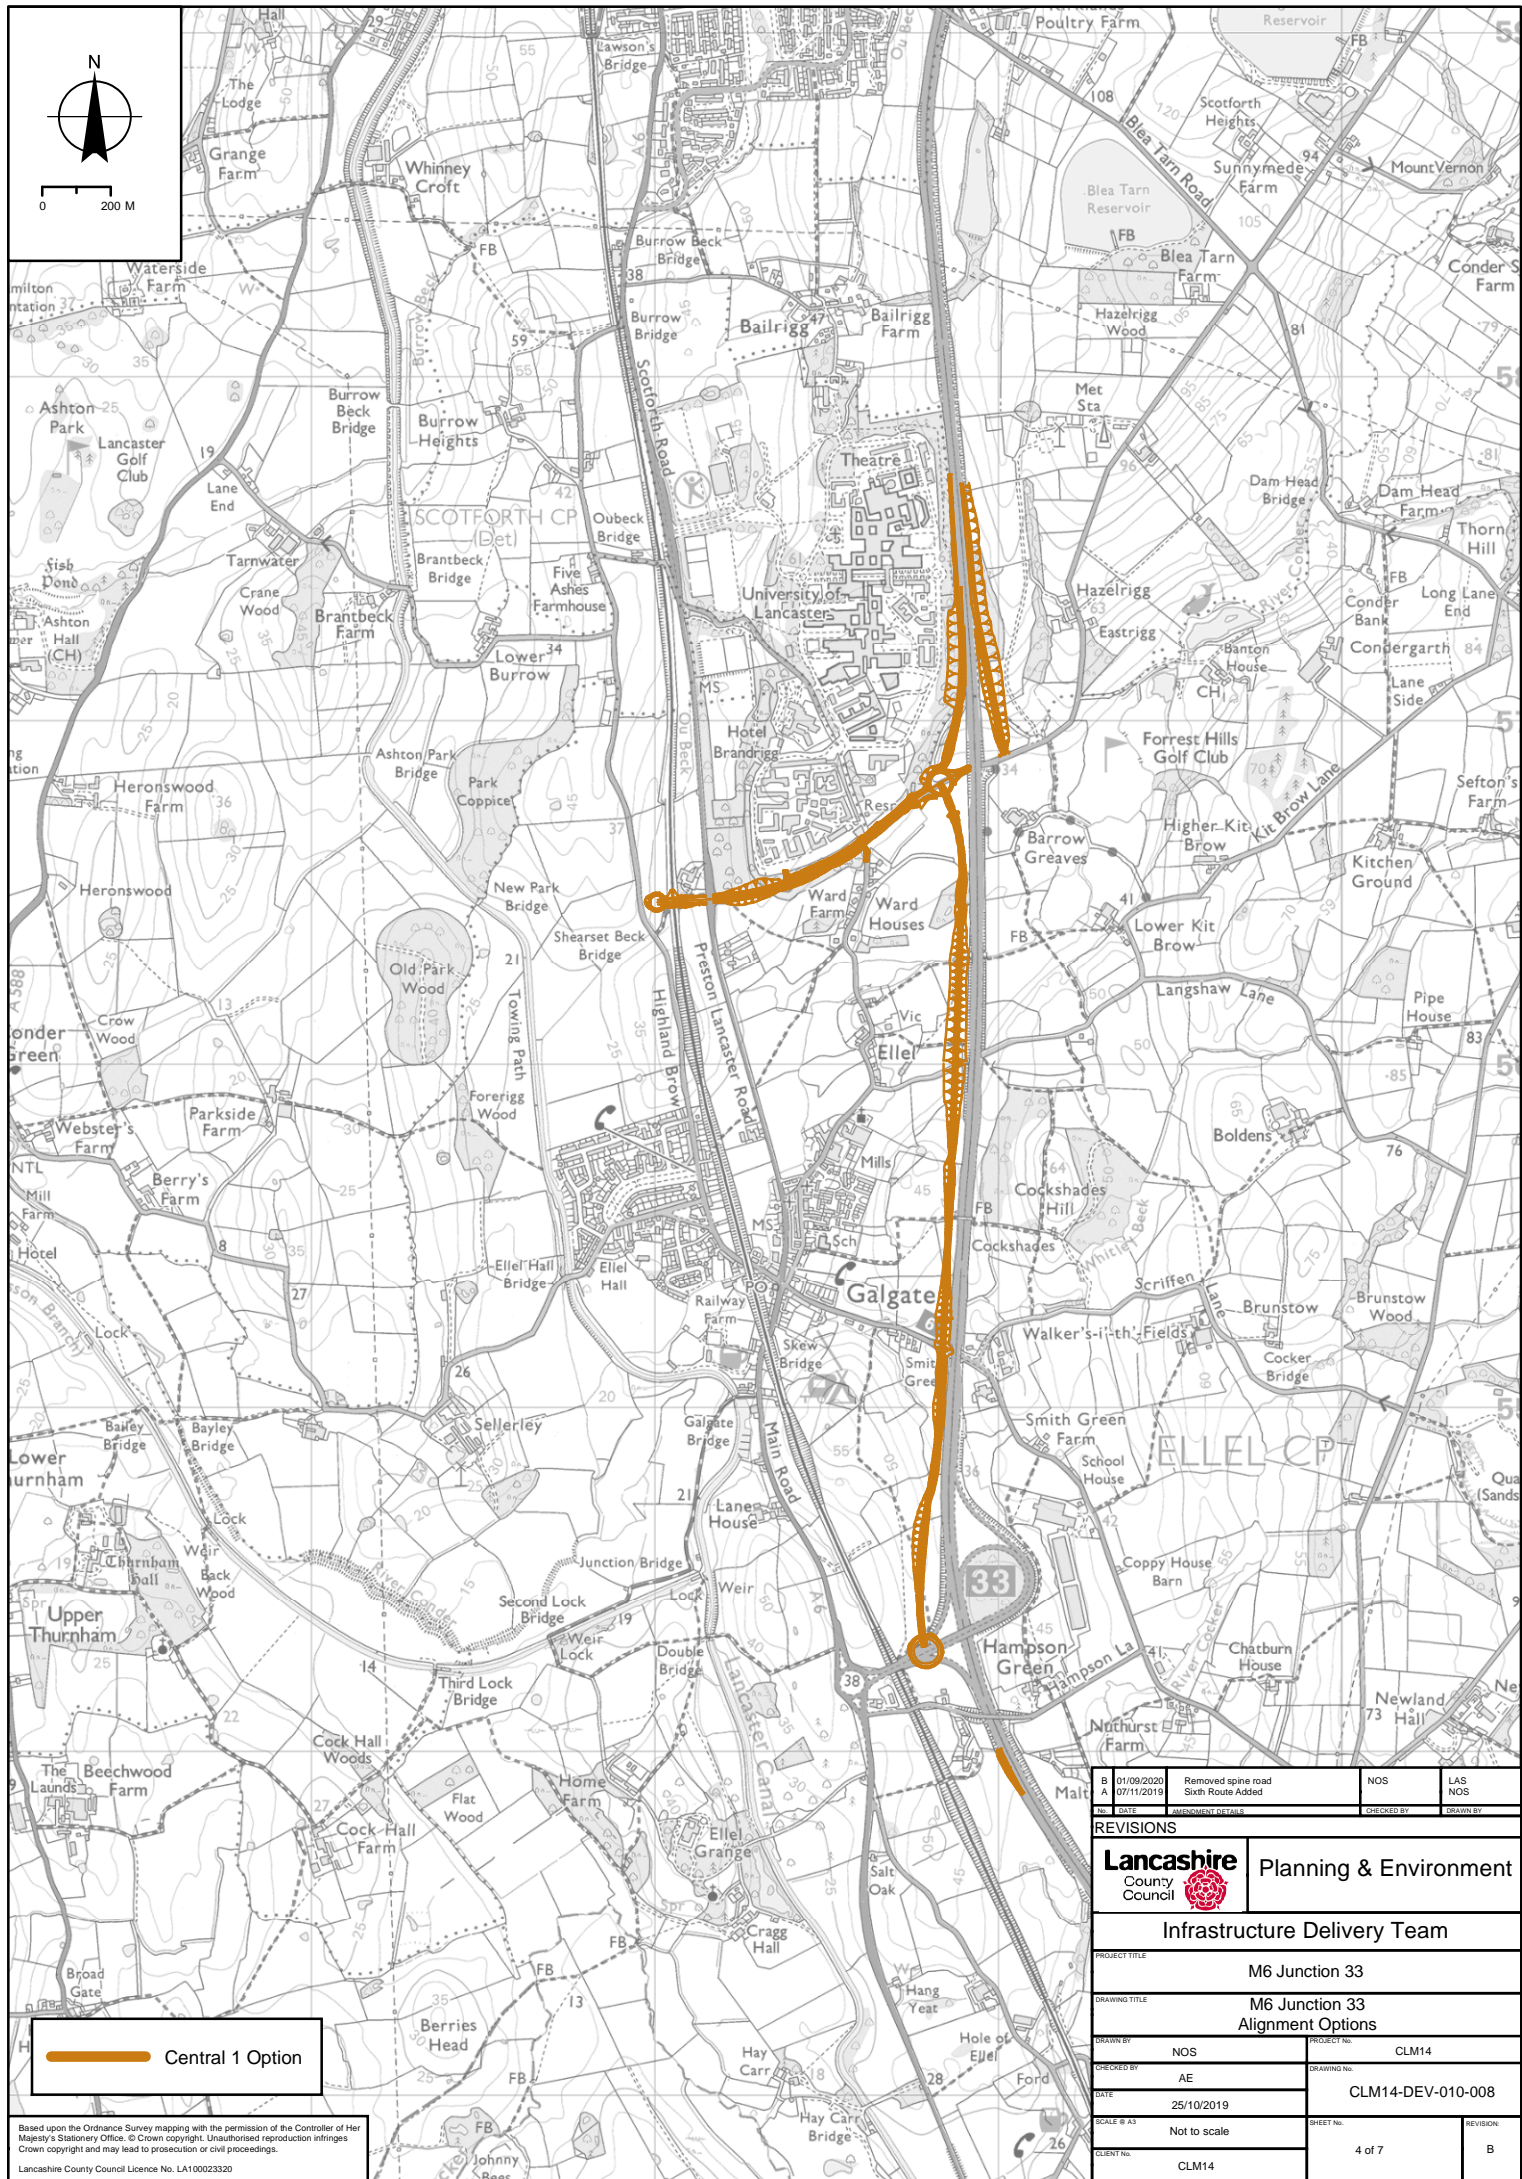


Central 1 Option

Based upon the Ordnance Survey mapping with the permission of the Controller of Her Majesty's Stationery Office. © Crown copyright. Unauthorised reproduction infringes Crown copyright and may lead to prosecution or civil proceedings.
Lancashire County Council Licence No. LA100023320

B	01/09/2020	Removed spine road	NOS	LAS
A	07/11/2019	Sixth Route Added		NOS
DATE		AMENDMENT DETAILS	CHECKED BY	DRAWN BY

REVISIONS

Lancashire
County Council



Planning & Environment

Infrastructure Delivery Team

PROJECT TITLE
M6 Junction 33

DRAWING TITLE
M6 Junction 33 Alignment Options

DRAWN BY	NOS	PROJECT NO.	CLM14
CHECKED BY	AE	DRAWING NO.	

DATE	25/10/2019	CLM14-DEV-010-008
------	------------	-------------------

SCALE @ A3	Not to scale	SHEET NO.	4 of 7	REVISION:	B
CLIENT NO.	CLM14				