


0 200 M

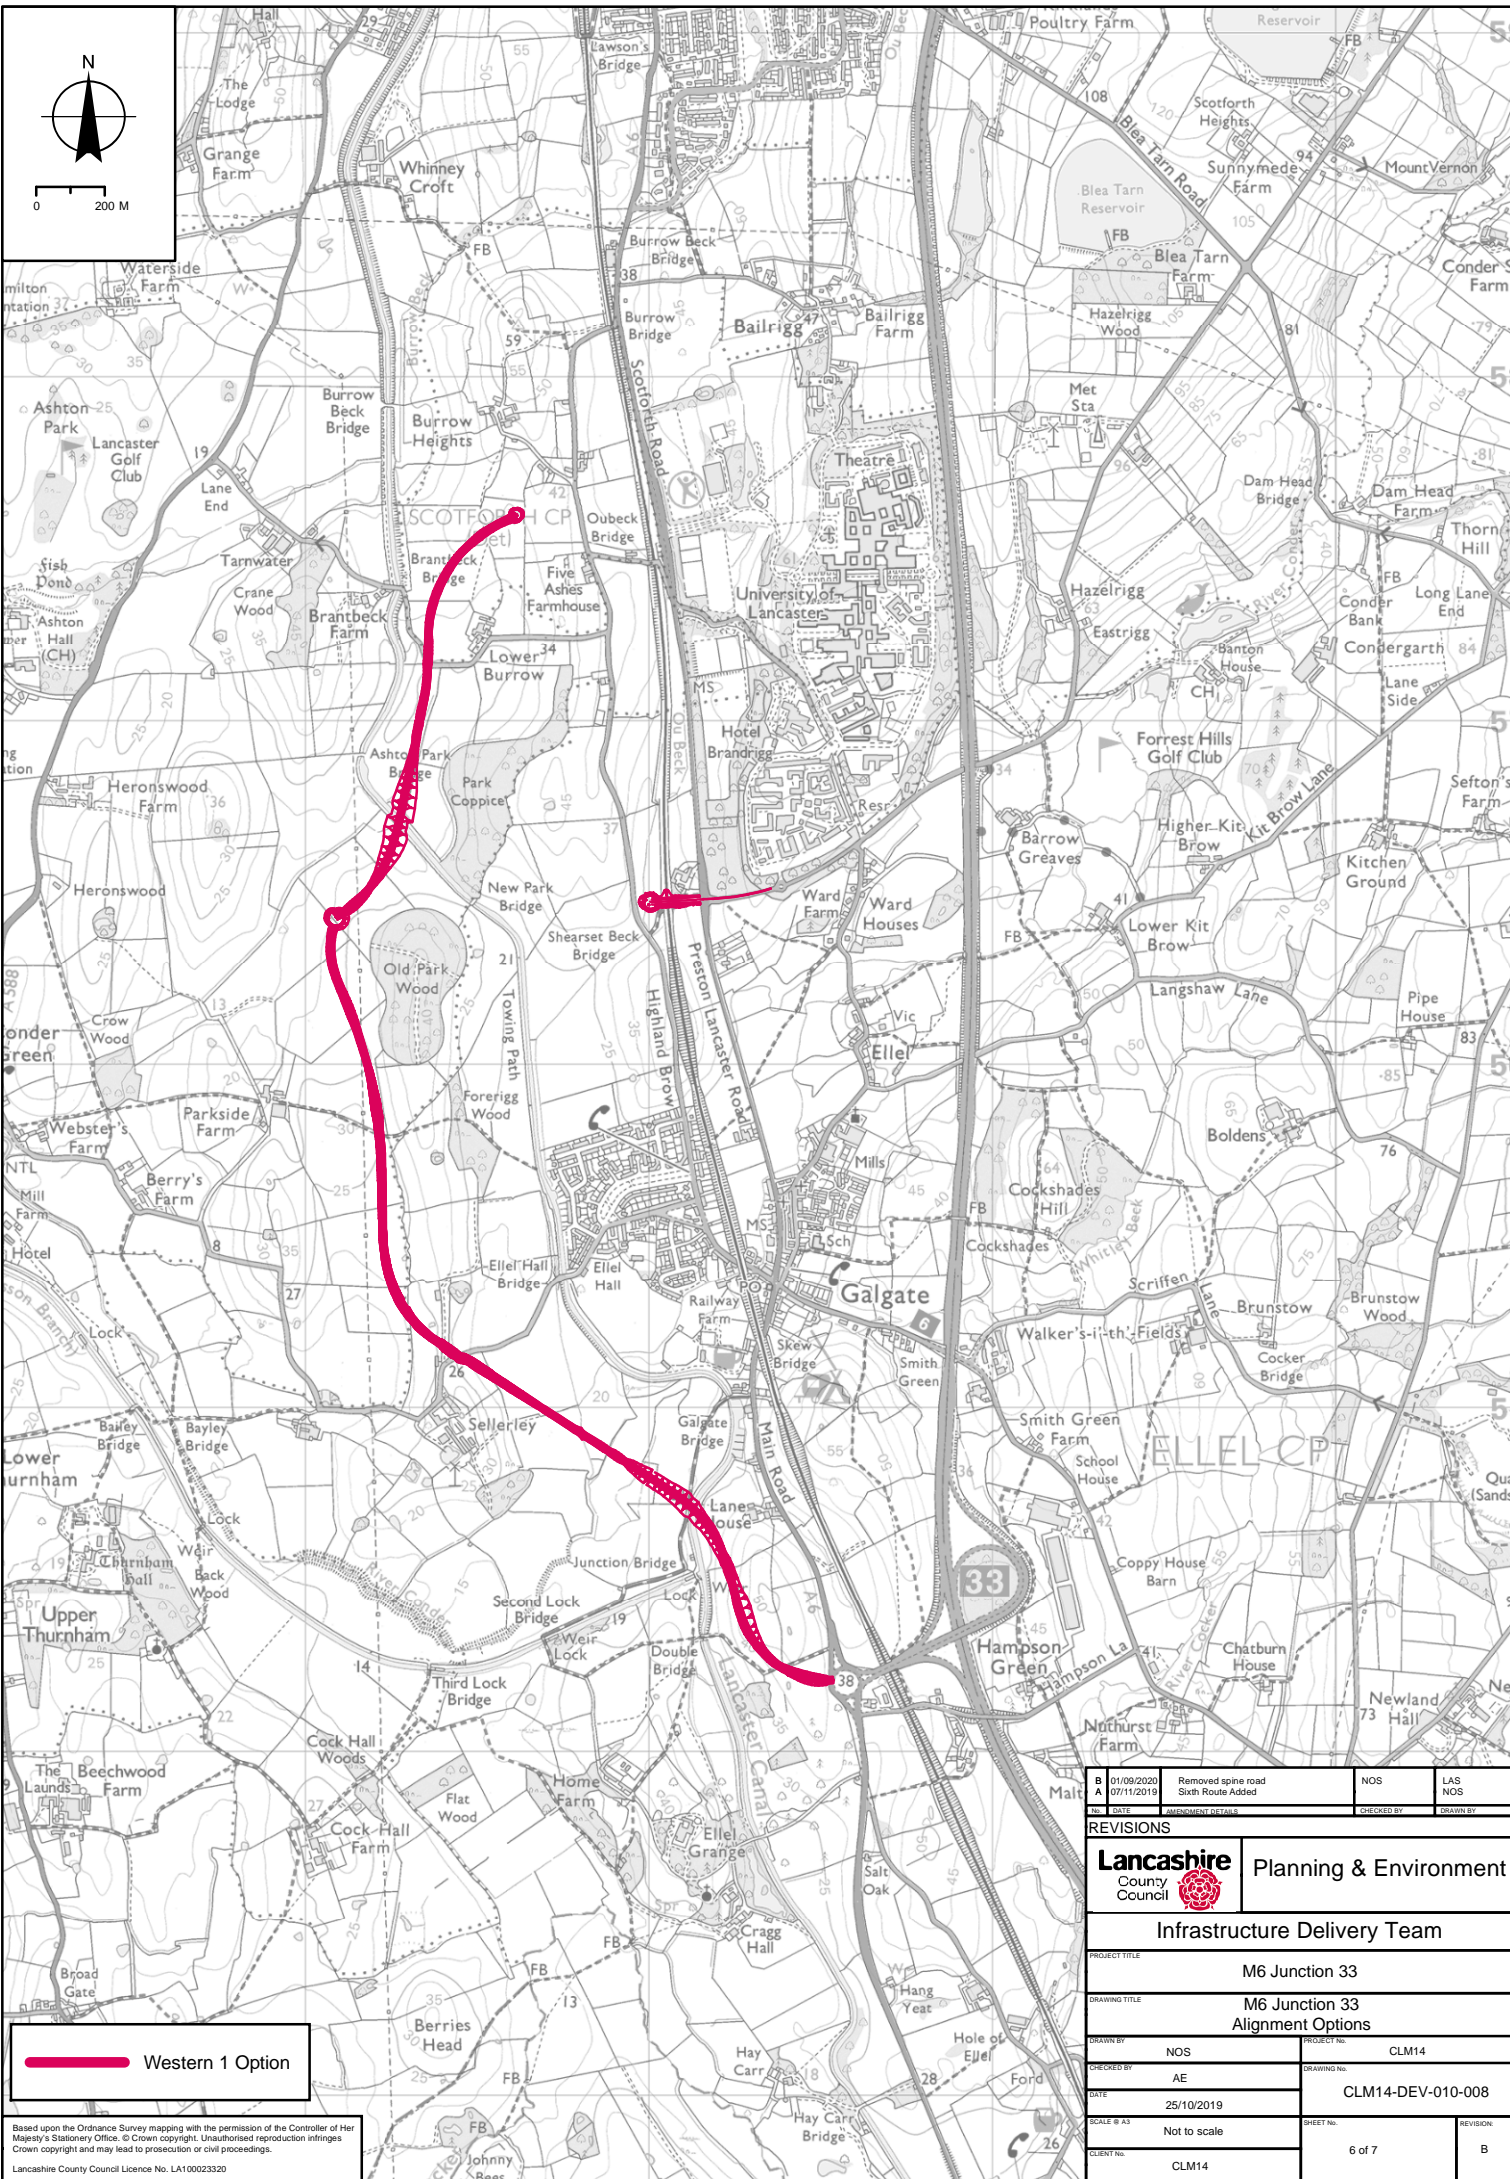


 Western 1 Option

Based upon the Ordnance Survey mapping with the permission of the Controller of Her Majesty's Stationery Office. © Crown copyright. Unauthorised reproduction infringes Crown copyright and may lead to prosecution or civil proceedings.  
Lancashire County Council Licence No. LA100023320

B	01/09/2020	Removed spine road	NOS	LAS
A	07/11/2019	Sixth Route Added		NOS
No. DATE		AMENDMENT DETAILS	CHECKED BY	DRAWN BY

**REVISIONS**

 <b>Lancashire</b> County Council	<b>Planning &amp; Environment</b>
	<b>Infrastructure Delivery Team</b>

PROJECT TITLE	M6 Junction 33		
DRAWING TITLE	M6 Junction 33 Alignment Options		
DRAWN BY	NOS	PROJECT NO.	CLM14
CHECKED BY	AE	DRAWING NO.	CLM14-DEV-010-008
DATE	25/10/2019	SHEET NO.	6 of 7
SCALE @ A3	Not to scale	REVISION:	B
CLIENT NO.	CLM14		