



0 200 M

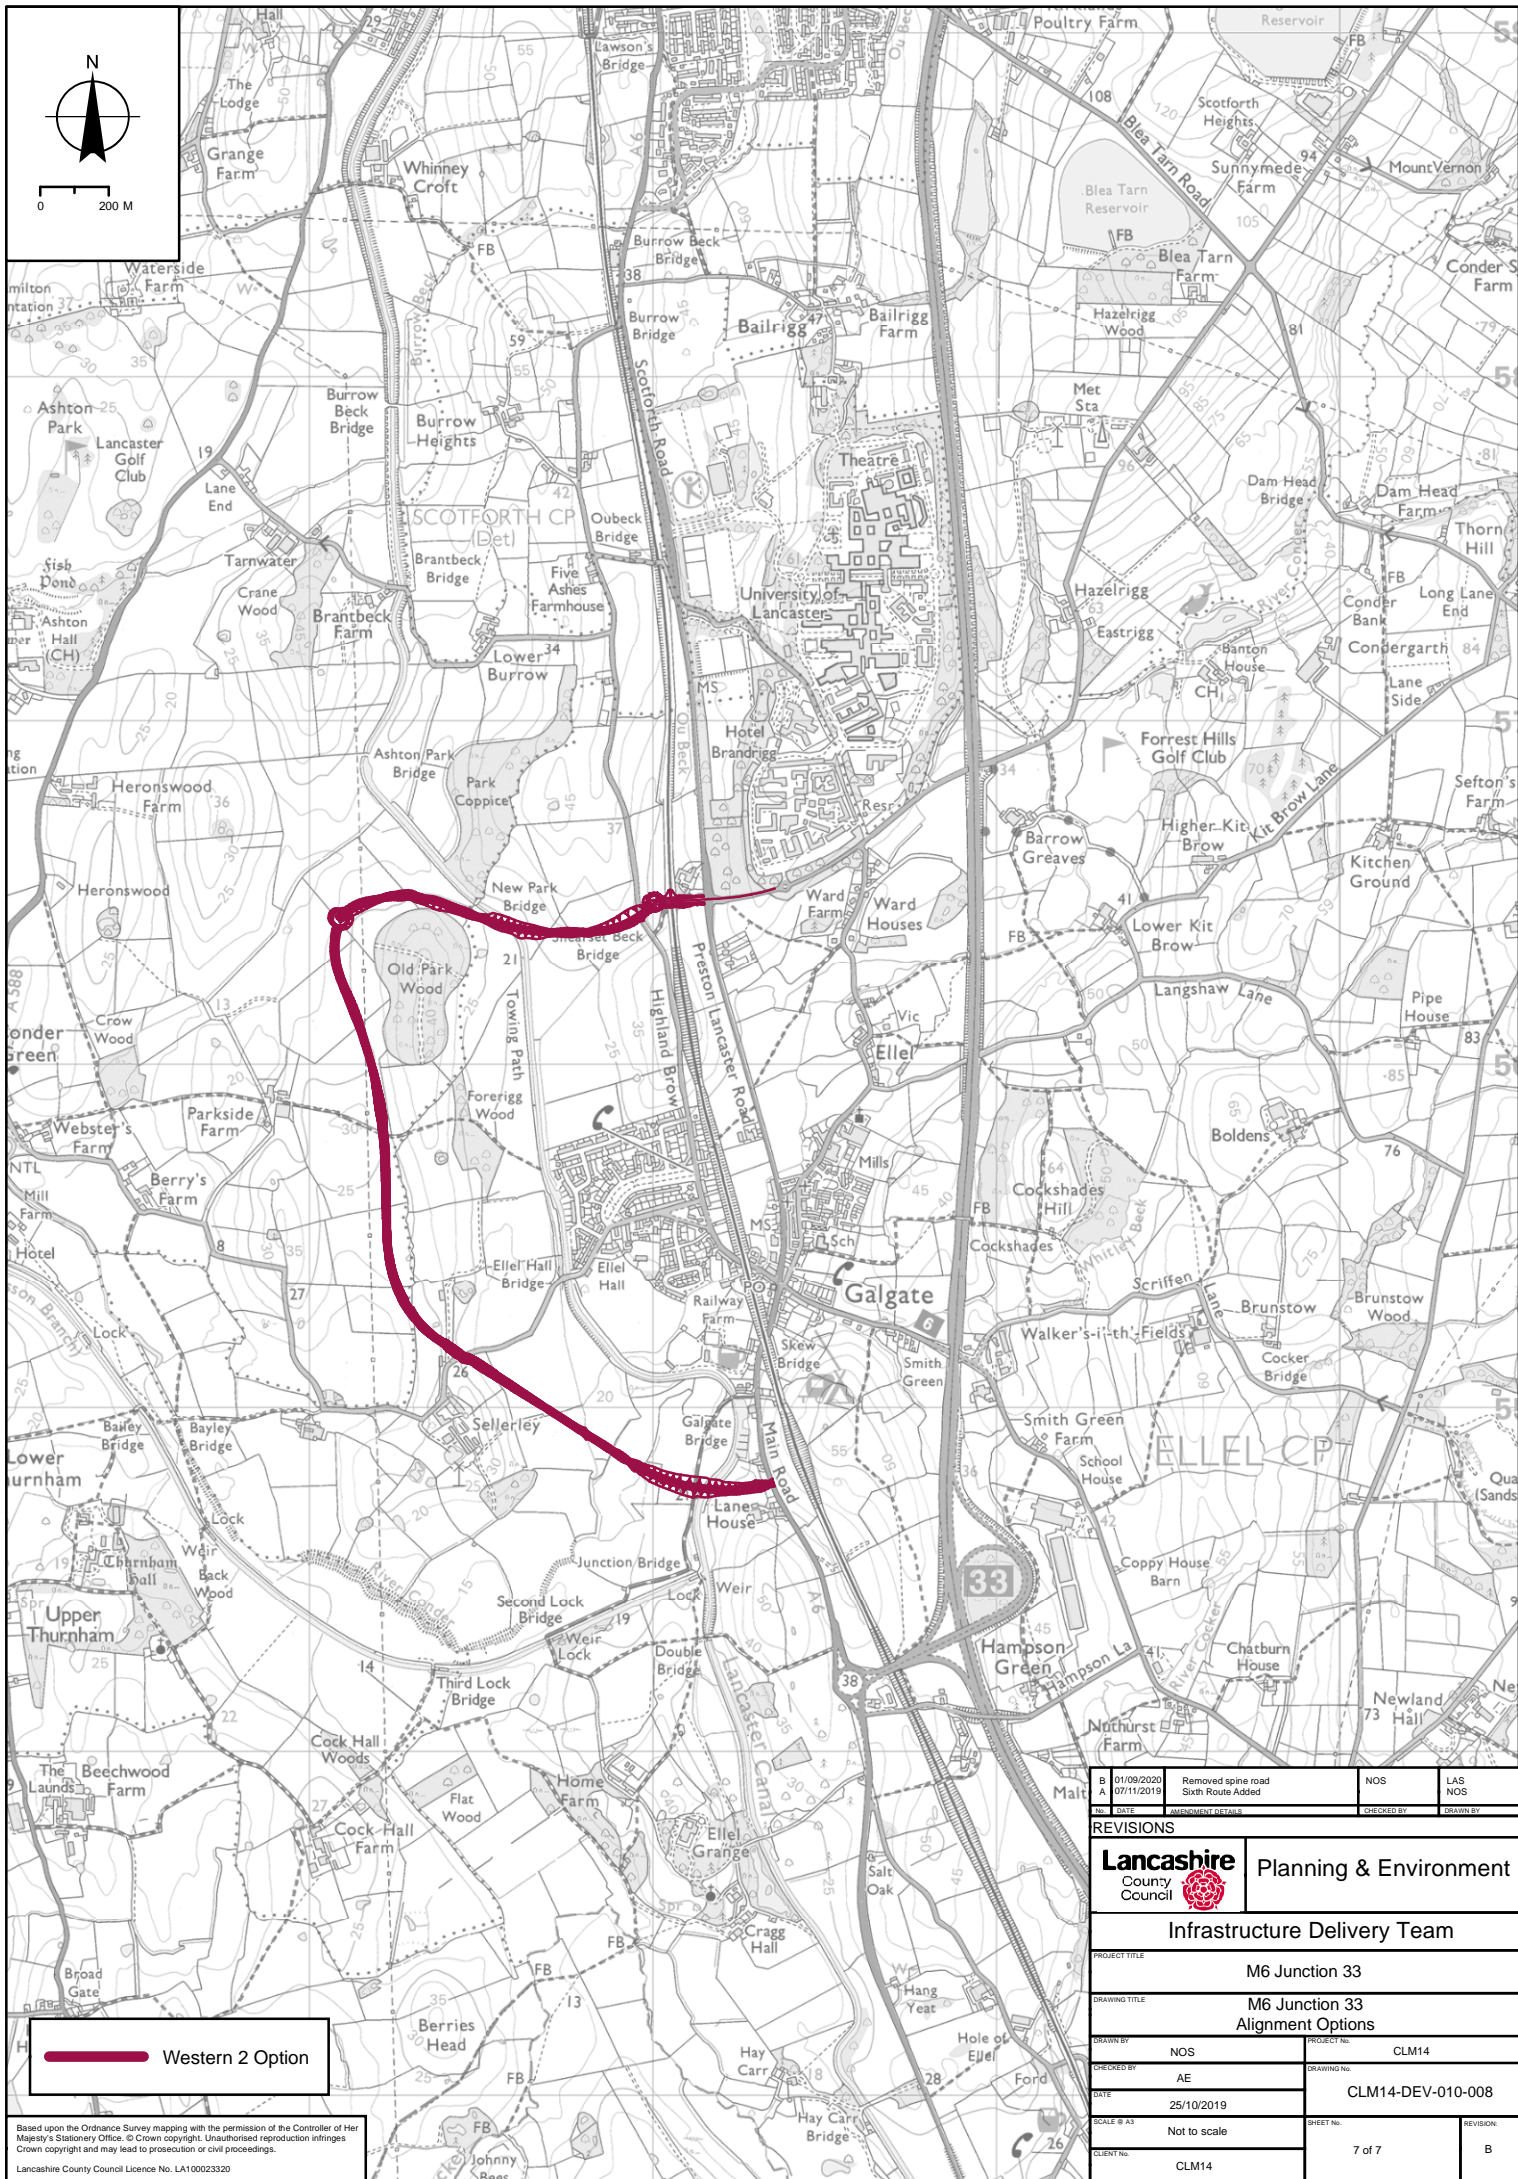

 Western 2 Option

Based upon the Ordnance Survey mapping with the permission of the Controller of Her Majesty's Stationery Office. © Crown copyright. Unauthorised reproduction infringes Crown copyright and may lead to prosecution or civil proceedings.
Lancashire County Council Licence No. LA100023320

B	01/09/2020	Removed spine road	NOS	LAS
A	07/11/2019	Sixth Route Added		NOS
NO. DATE		AMENDMENT DETAILS	CHECKED BY	DRAWN BY
REVISIONS				
Lancashire		Planning & Environment		
County Council				
Infrastructure Delivery Team				
PROJECT TITLE		M6 Junction 33		
DRAWING TITLE		M6 Junction 33 Alignment Options		
DRAWN BY	NOS	PROJECT NO.	CLM14	
CHECKED BY	AE	DRAWING NO.	CLM14-DEV-010-008	
DATE	25/10/2019			
SCALE @ A3	Not to scale	SHEET NO.	7 of 7	REVISION:
CLIENT NO.	CLM14			B