


0 200 M

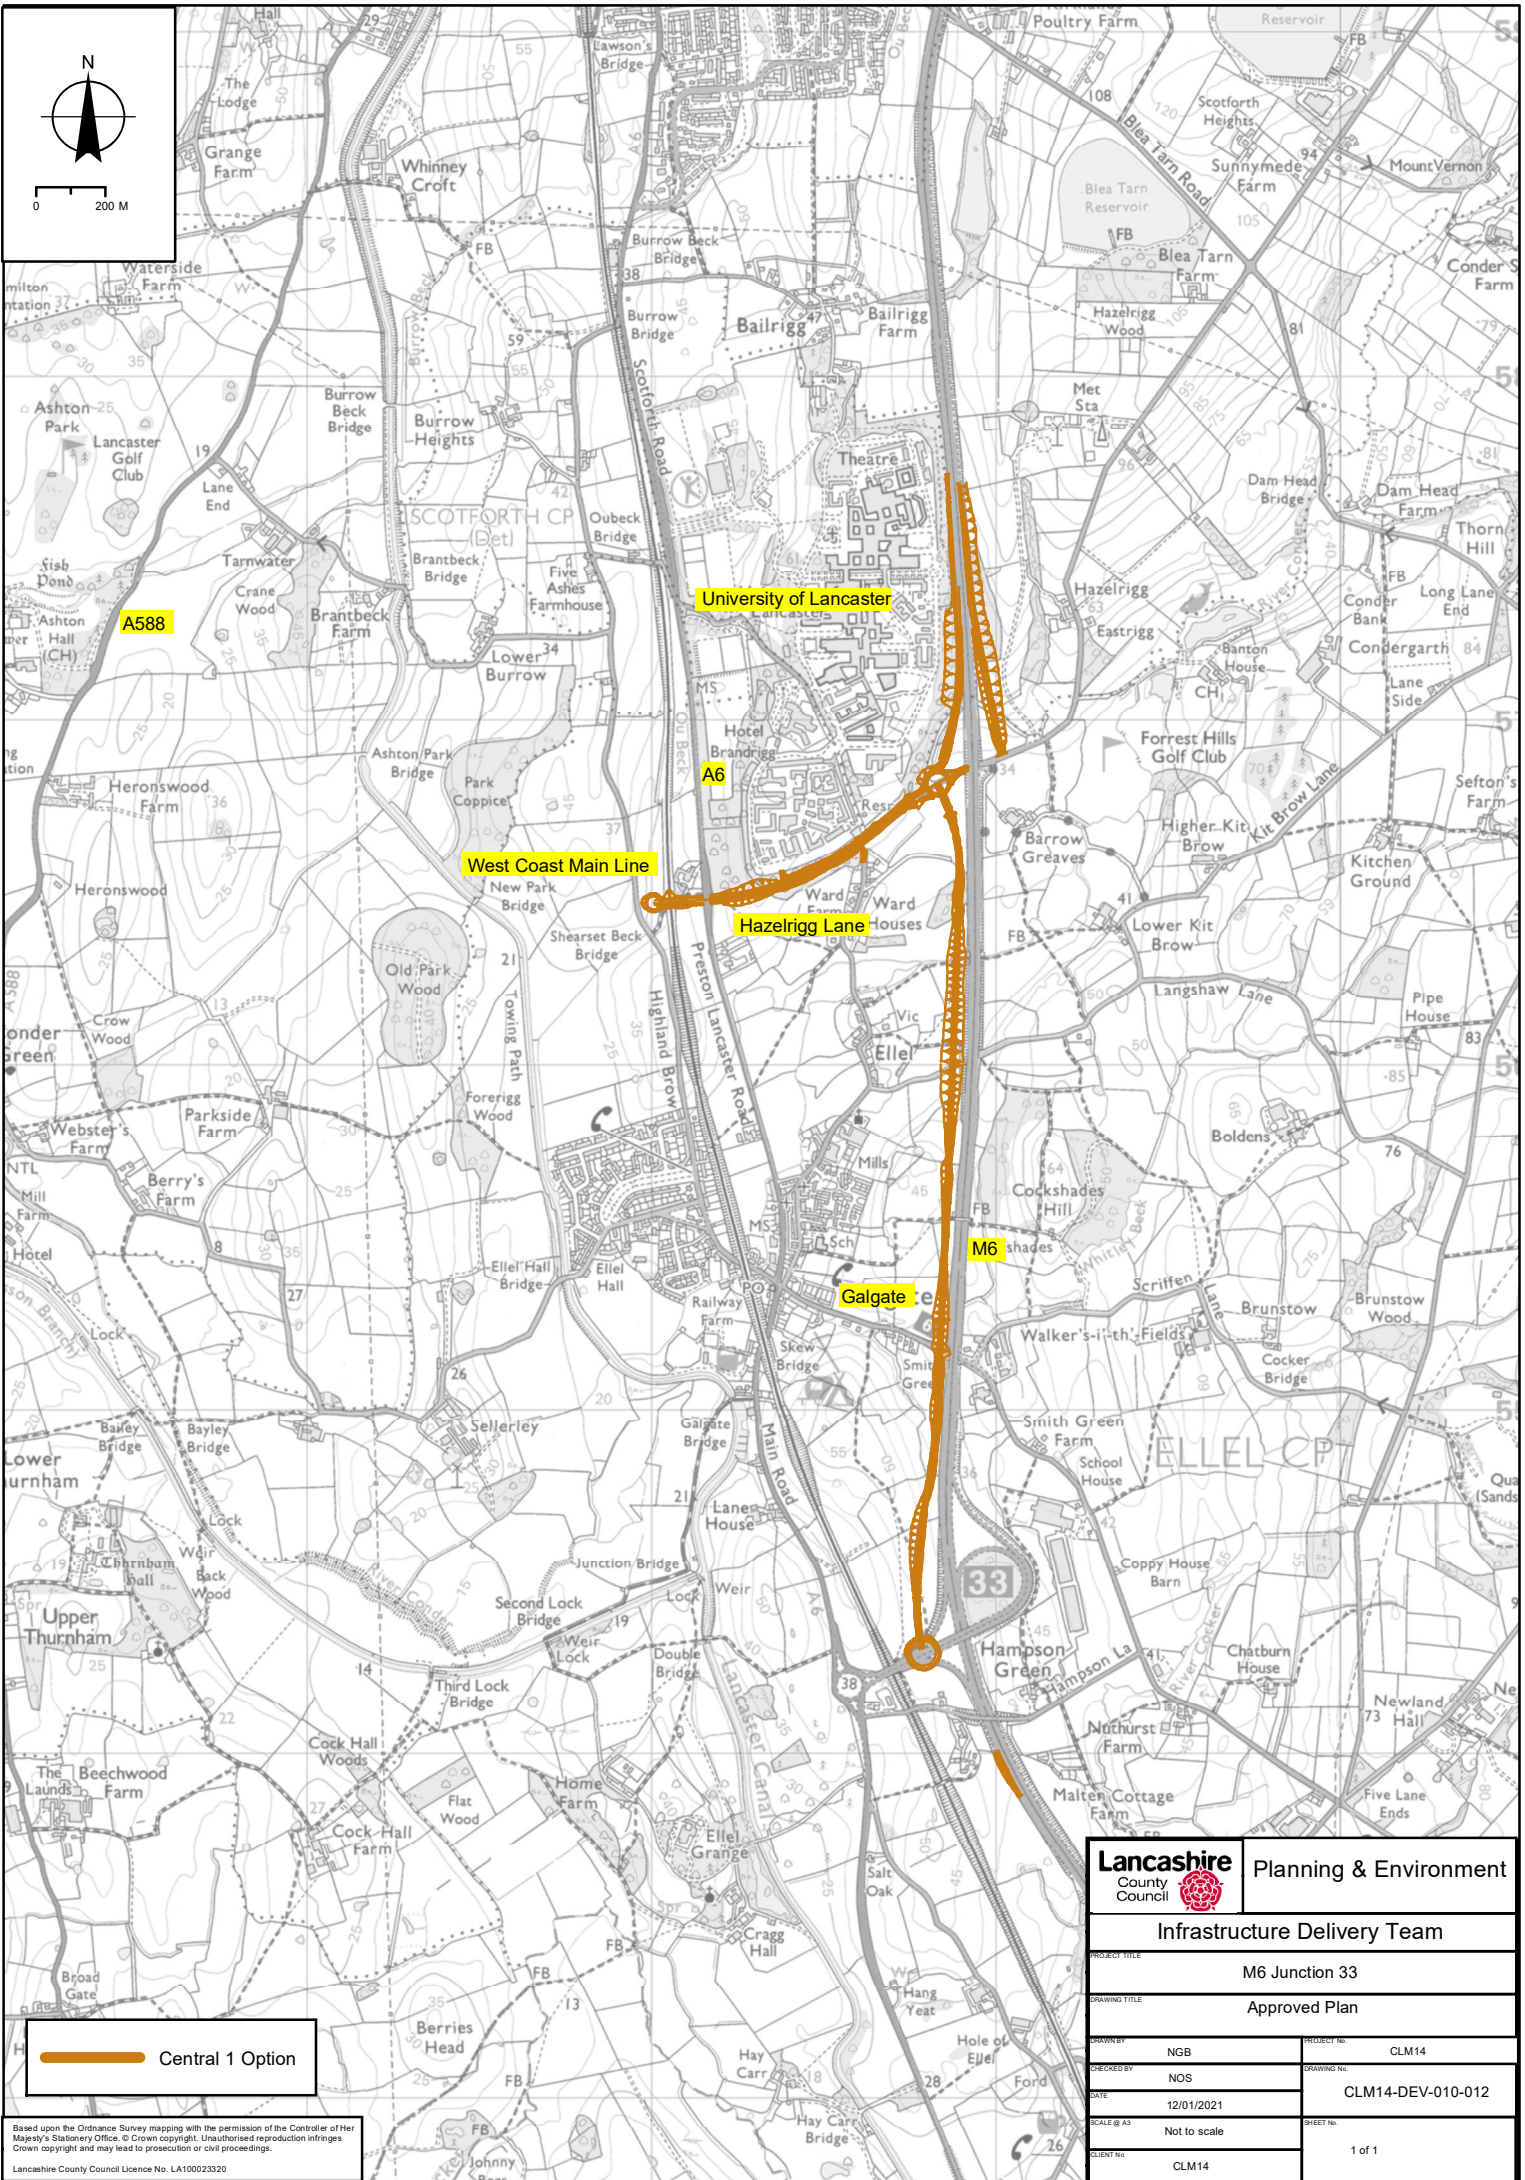

University of Lancaster

A6

West Coast Main Line

Hazelrigg Lane

M6 shades

Galgate

33

Central 1 Option

<b>Lancashire</b> County Council		<b>Planning &amp; Environment</b>	
<b>Infrastructure Delivery Team</b>			
PROJECT TITLE		M6 Junction 33	
DRAWING TITLE		Approved Plan	
DRAWN BY	NGB	PROJECT NO.	CLM14
CHECKED BY	NOS	DRAWING NO.	CLM14-DEV-010-012
DATE	12/01/2021		
SCALE @ A3	Not to scale	SHEET No.	
CLIENT No.	CLM14	1 of 1	

Based upon the Ordnance Survey mapping with the permission of the Controller of Her Majesty's Stationery Office. © Crown copyright. Unauthorised reproduction infringes Crown copyright and may lead to prosecution or civil proceedings.  
Lancashire County Council Licence No. LA100023320