


Key to Restriction Types Displayed



30mph by Virtue of Street Lighting



Derestricted

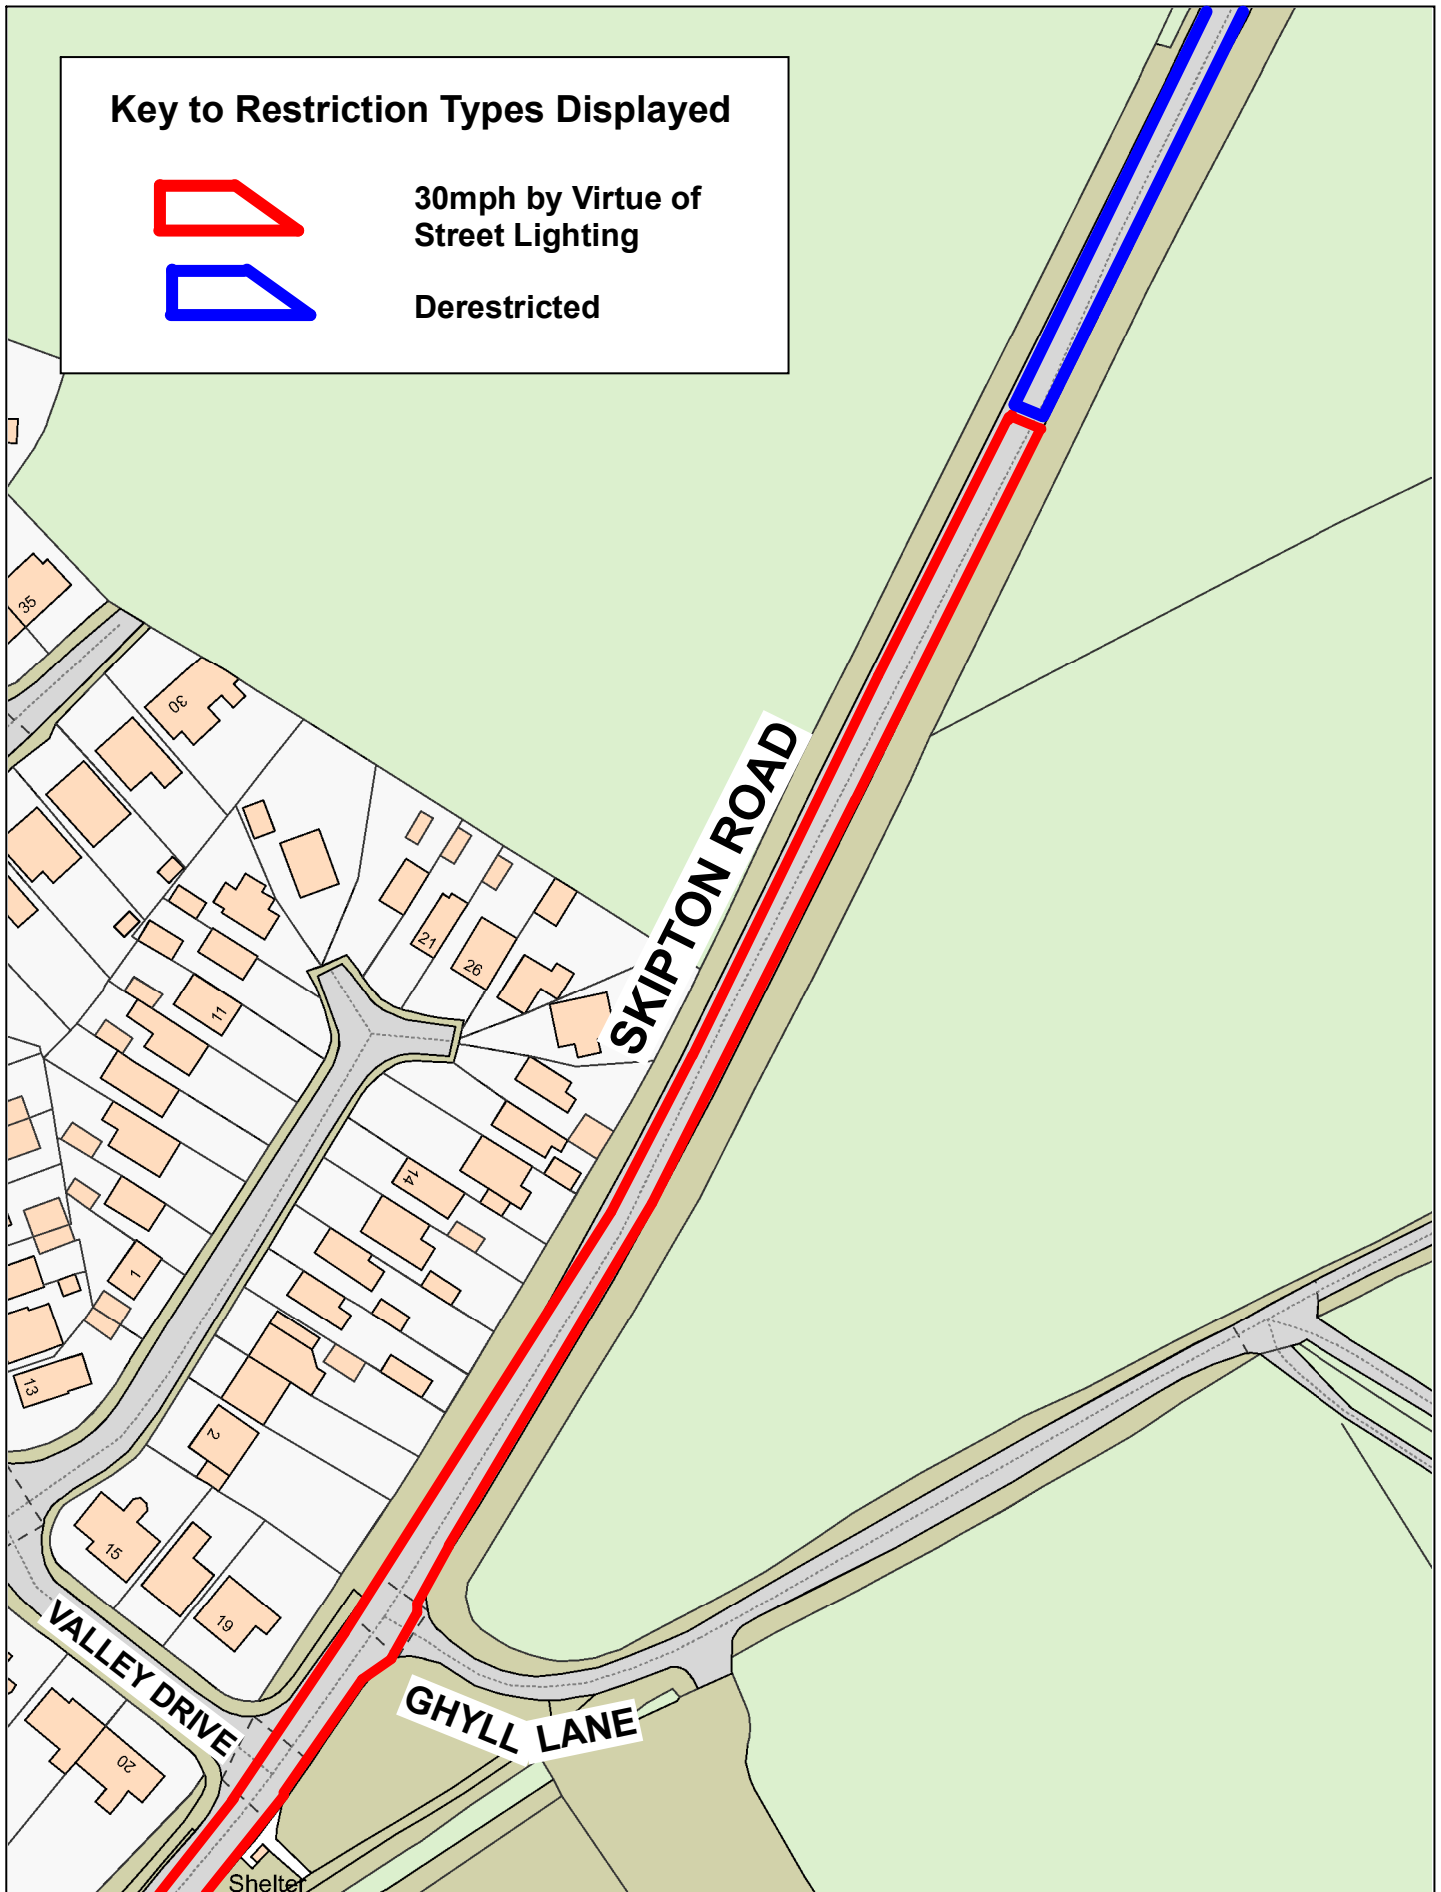

**Skipton Road,
Barnoldswick**



© Crown copyright and database rights 2023
OS AC0000850590
Lancashire County Council
Licence No. AC0000850590 2024

Phil Durnell
Director of Highways
and Transport
P.O. Box 100, County Hall,
PRESTON PR1 0LD

SCALE	1 : 1250
DATE	23/04/2024
DRAWING No.	S24-25(02)/PE-JL
DRAWN BY	CGL
	Scale with care as distortion may occur