


EXISTING CROSSING

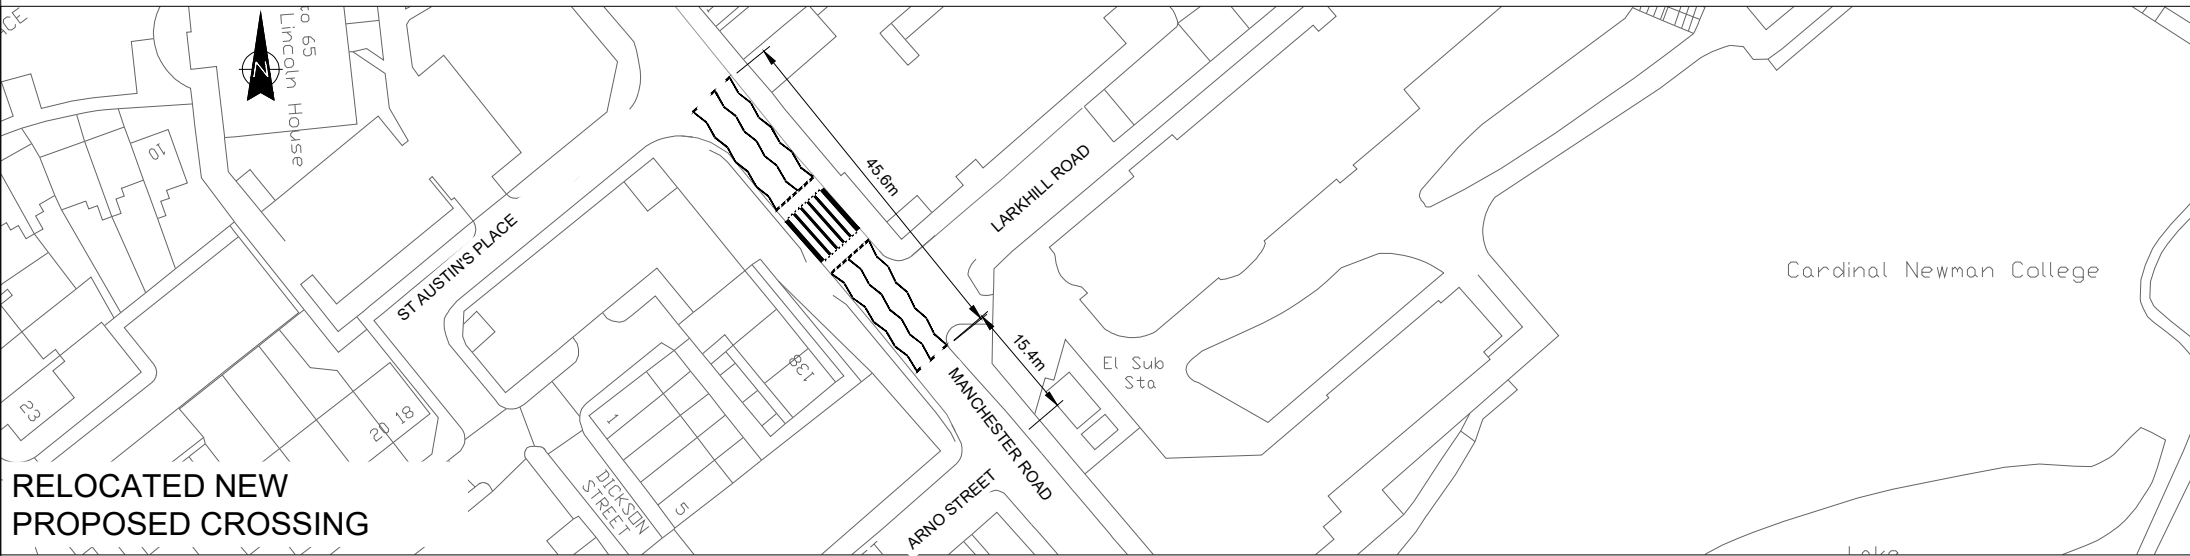

RELOCATED NEW PROPOSED CROSSING

	<p>Highways (Design)</p> <p>SCALE BAR (PLOTTED mm)</p>	<p>PROJECT TITLE</p> <p>MANCHESTER RD/ JUNCTION OF LARKHILL RD</p>	<p>DRAWN BY</p> <p>R. TOWNEND</p>	<p>CLIENT No.</p> <p>14439</p>	<table border="1"> <tr> <td>NO.</td> <td>Date</td> <td>Amendment Details</td> <td>Drawn by:</td> <td>Checked by:</td> </tr> <tr> <td colspan="5" style="text-align: center;">REVISIONS</td> </tr> </table>	NO.	Date	Amendment Details	Drawn by:	Checked by:	REVISIONS				
	NO.	Date	Amendment Details	Drawn by:		Checked by:									
REVISIONS															
<p>ISSUE PURPOSE</p> <p>ADVERTISEMENT</p>	<p>DRAWING TITLE</p> <p>ZEBRA CROSSING UPGRADE TRO PLAN</p>	<p>CHECKED BY</p> <p>C.GARFIELD</p>	<p>SCHEME NO.</p> <p>14439</p>	<p>DRAWING No.</p> <p>14439 0100 002</p>											
		<p>DATE</p> <p>22/02/2024</p>	<p>SCALE @ A4</p> <p>1:1000</p>	<p>SHEET No.</p> <p>1 OF 1</p>	<p>REVISION</p> <p>Ø</p>										