

ROAD TRAFFIC REGULATION ACT 1984
LANCASHIRE COUNTY COUNCIL
(VARIOUS ROADS, BURNLEY, PENDLE AND ROSSENDALE BOROUGHES) (REVOCATION AND
VARIOUS MOVING RESTRICTIONS 23-24 (NO1)) ORDER 2024

The County Council of Lancashire ("the Council") in exercise of its powers under Sections 1, 2 and 4 of and Part IV of Schedule 9 to the Road Traffic Regulation Act 1984, as amended ("the Act") and of all other enabling powers, after consultation with the Chief Officer of Police in accordance with Part III of Schedule 9 to the Act, hereby make the following Order: -

1. Definitions and Interpretation

For all the purposes of this Order the terms described in this Article shall have the meanings specified:

"Vehicle" means a motor vehicle, a passenger vehicle, a dual-purpose vehicle, a goods vehicle, a motorcycle or an invalid carriage or any other vehicle of any description whether drawn or propelled along a road by animal or mechanical power.

2. Revocation

- a) Those parts of the "The Borough of Pendle (Urban Safety Project Area B) (Prohibition of Waiting, Prohibition of Driving and One Way Street) Order 1984", as set out in Schedule 1a to this Order, are hereby revoked.
- b) Those parts of the "The Borough Of Pendle (Urban Safety Project Area B) (Prohibition And Restriction Of Waiting, Prohibition Of Driving And Revocation) Order 1985", as set out in Schedule 1b to this Order, are hereby revoked.
- c) Those parts of the "The Borough Of Pendle (Urban Safety Project Area A) (Prohibition Of Driving) Order 1985", as set out in Schedule 1c to this Order, are hereby revoked.

3. 7.5 Tonne Weight Restriction (except access)

Save as is hereinafter provided, no person shall, except upon the direction or with the permission of a police constable in uniform, or a civil enforcement officer, cause or permit any Vehicle, the weight of which exceeds 7.5 tonnes, to enter or proceed along the length of road set out in Schedule 2 to this Order.

4. Exemptions

Nothing in Article 3 of this Order shall render it unlawful to cause or permit any Vehicle to travel along any part of the length of road referred to therein for so long as may be necessary to enable:

- a) the Vehicle to be used for fire brigade, ambulance or police purposes in pursuance of statutory powers or duties;
- b) the Vehicle to be used for the purposes of a local authority in pursuance of statutory powers or duties if it cannot conveniently be used for such purpose in any other road;
- c) if the Vehicle is being used in connection with the carrying out, or on premises situated on or adjacent to that length of road, of any of the following operations namely:
 - i) building, industrial or demolition operations;
 - ii) the removal of any obstruction to traffic;

iii) the maintenance, improvement or reconstruction of the said lengths of roads;

iv) the laying, erection, alteration or repair in or in land adjacent to the said lengths of road of any sewer or of any main, pipe or apparatus or the exercise of any other statutory power or duty for the maintenance and supply of gas, water or electricity or of any telecommunications system as defined in Section 4 of the Telecommunications Act 1984.

d) the Vehicle to gain access to land or premises situated on or adjacent to the road.

5. Miscellaneous


The prohibitions imposed by this Order shall be in addition to and not in derogation of any restrictions or requirements imposed by any regulations made, or having effect as if made, under the Act or by or under any other enactment.

6. Commencement of Order

This Order shall come into force on the 24th day of June 2024, and may be cited as the "Lancashire County Council (Various Roads, Burnley, Pendle And Rossendale Boroughs) (Revocation And Various Moving Restrictions 23-24 (No1)) Order 2024".

Dated this 19th day of June 2024.

THE COMMON SEAL of the Lancashire County Council was hereunto affixed pursuant to the Scheme of Delegation to Head of Service.

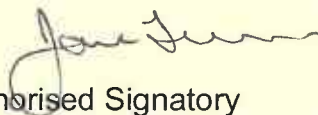

Authorised Signatory



Schedule 1a – Revocation

The one way restriction on Every Street, Pendle, from its junction with Stanley Street to its junction with Albert Street - south-westerly.

Schedule 1b – Revocation

Article 4.

Schedule 1c - Revocation


The prohibition of driving in Beech Street, Nelson, at a point immediately south east of its junction with Elm Street.


Schedule 2 – Weight Restriction (Except Access)

- a) Clegg Street, Burnley, for the entire length.
- b) Chatterton Old Lane, Edenfield, for the entire length.



ITEMS MARKED FOR REVOCATION

 One Way

 Prohibition of Driving



**Every Street, Nelson
Revocation of redundant
Prohibition of Driving and
One Way**



© Crown copyright. All rights reserved
Lancashire County Council
Licence No. 100019820 2023

**Phil Durnell
Director of Highways
and Transportation**


P.O. Box 100, County Hall,
PRESTON PR1 0LD

SCALE	1 : 750
DATE	10/05/2023
DRAWING No.	M/23-24(1)/PE1
DRAWN BY	CGL
	Scale with care as distortion may occur

Items marked for Revocation



Prohibition of Driving

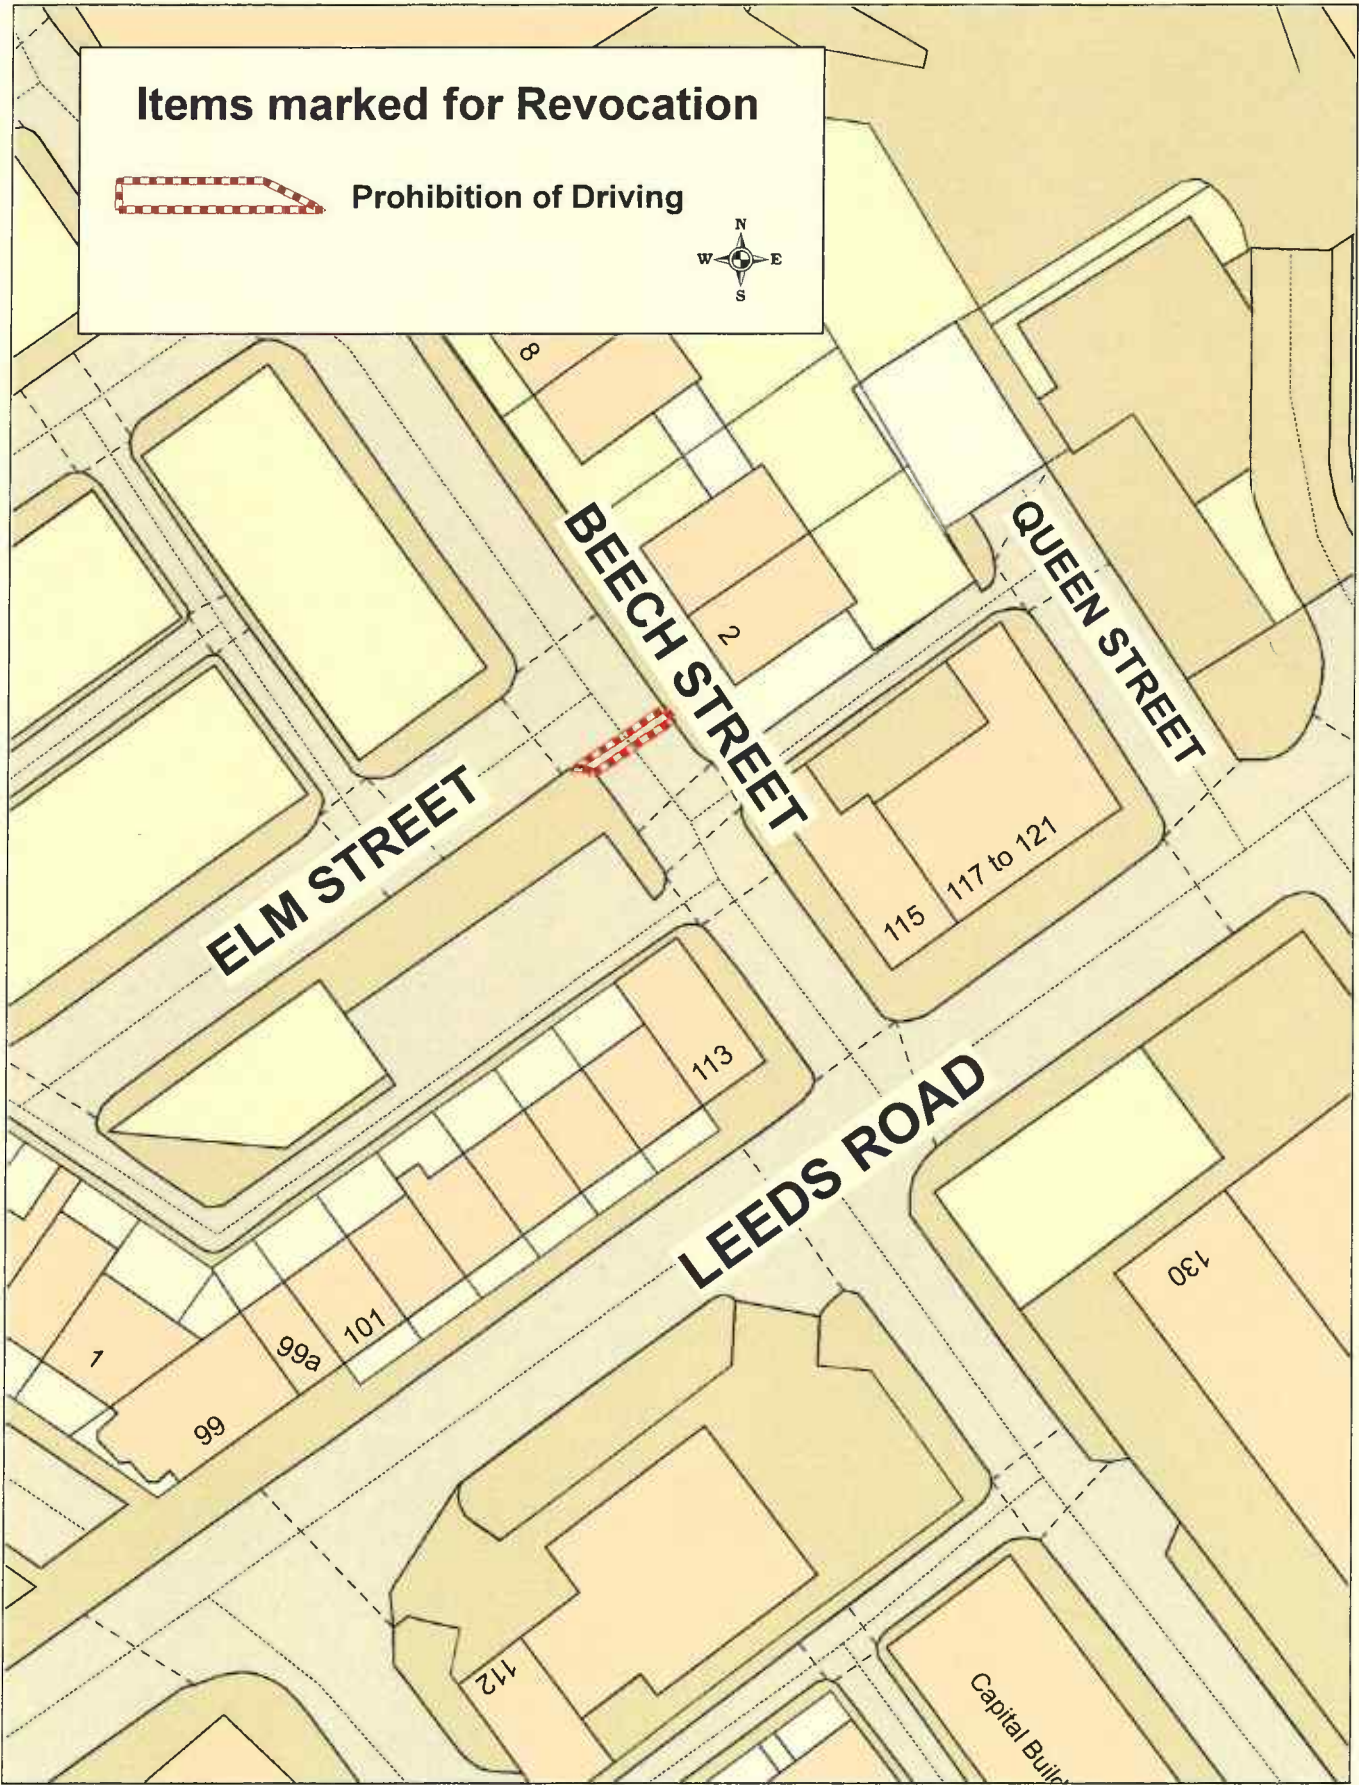


**Beech Street, Nelson
Revocation of
redundant Prohibition
of Driving**

© Crown copyright. All rights reserved
Lancashire County Council
Licence No. 100019820 2023

Phil Durnell
Director of Highways
and Transportation

P.O. Box 100, County Hall,
PRESTON PR1 0LD

SCALE	1 : 500
DATE	10/05/2023
DRAWING No.	M/23-24(1)/PE2
DRAWN BY	CGL
	Scale with care as distortion may occur

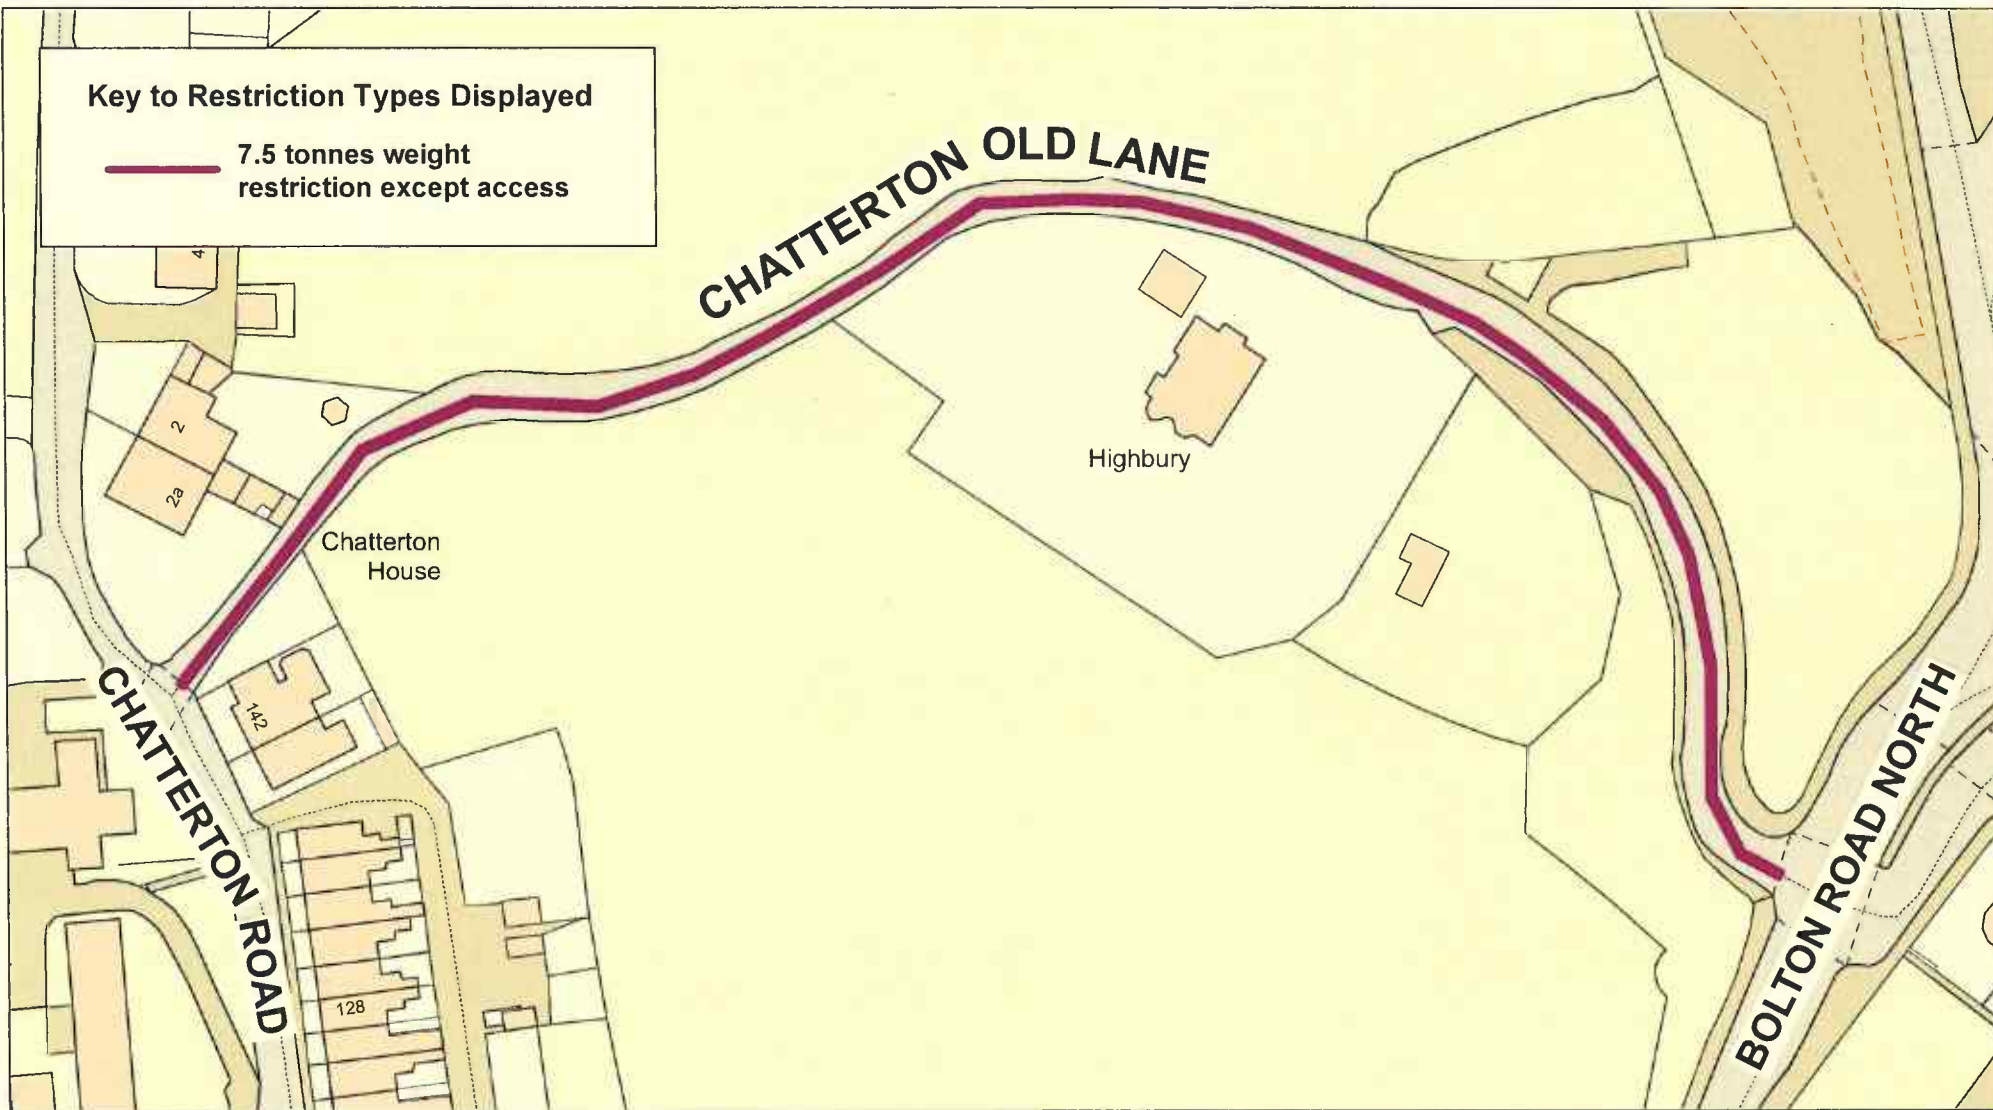

**Chatterton Old Lane,
Edenfield**




© Crown copyright. All rights reserved
Lancashire County Council
Licence No. 100019820 2023


Phil Durnell
Director of Highways
and Transport

P.O. Box 100, County Hall,
PRESTON PR1 0LD

SCALE	1 : 1000
DATE	25/05/2023
DRAWING No.	M/23-24(1)/RO1
DRAWN BY	CGL
	Scale with care as distortion may occur

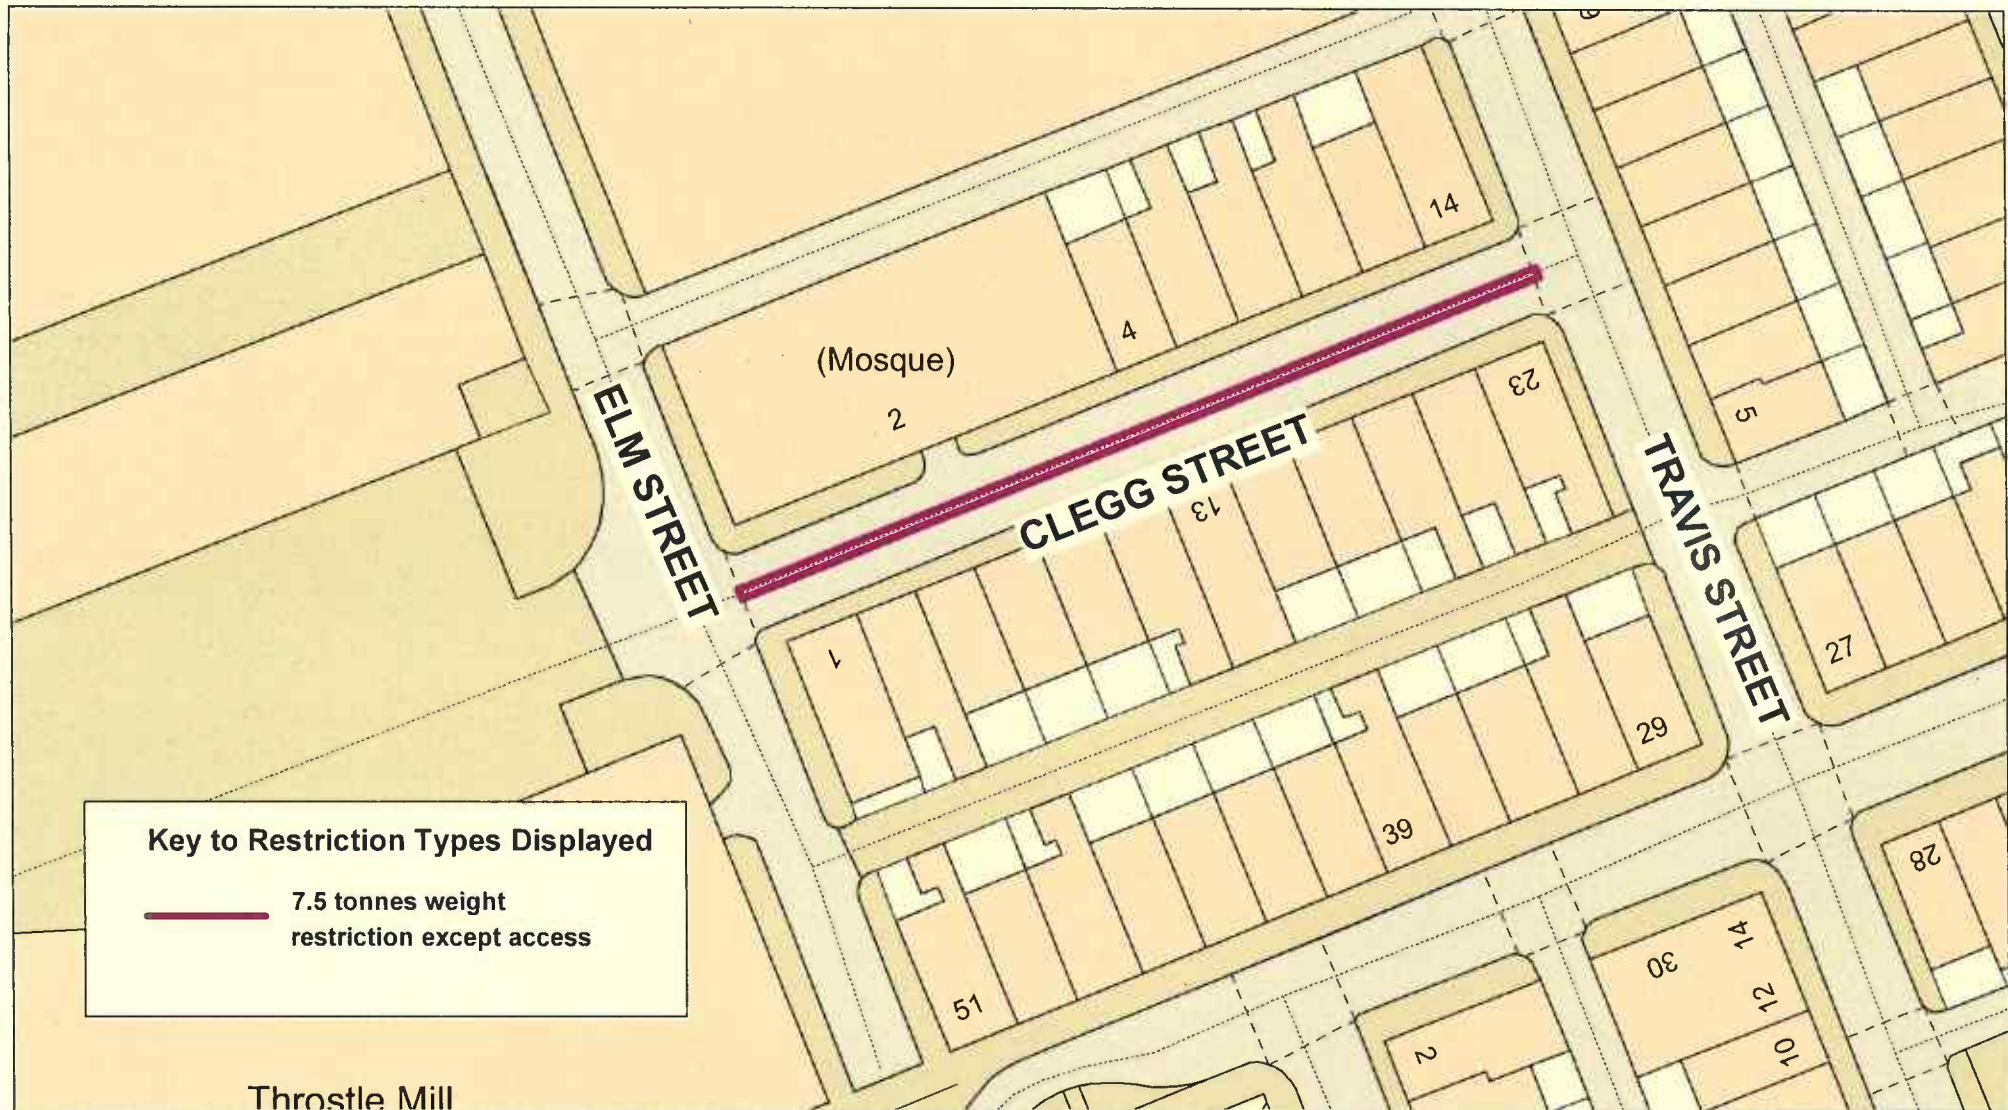

Key to Restriction Types Displayed

 7.5 tonnes weight restriction except access

Throstle Mill



**Clegg Street,
Burnley**



© Crown copyright. All rights reserved
Lancashire County Council
Licence No. 100019820 2023

**Phil Durnell
Director of Highways
and Transportation**

P.O. Box 100, County Hall,
PRESTON PR1 0LD

SCALE	1 : 500
DATE	28/04/2023
DRAWING No.	M/23-24(1)/BU1
DRAWN BY	CGL
	Scale with care as distortion may occur