
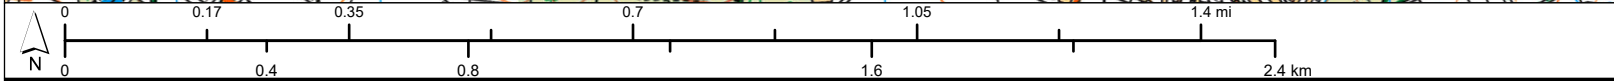


Norman Road Location Plan

Author:

Date Created: 31/05/2024

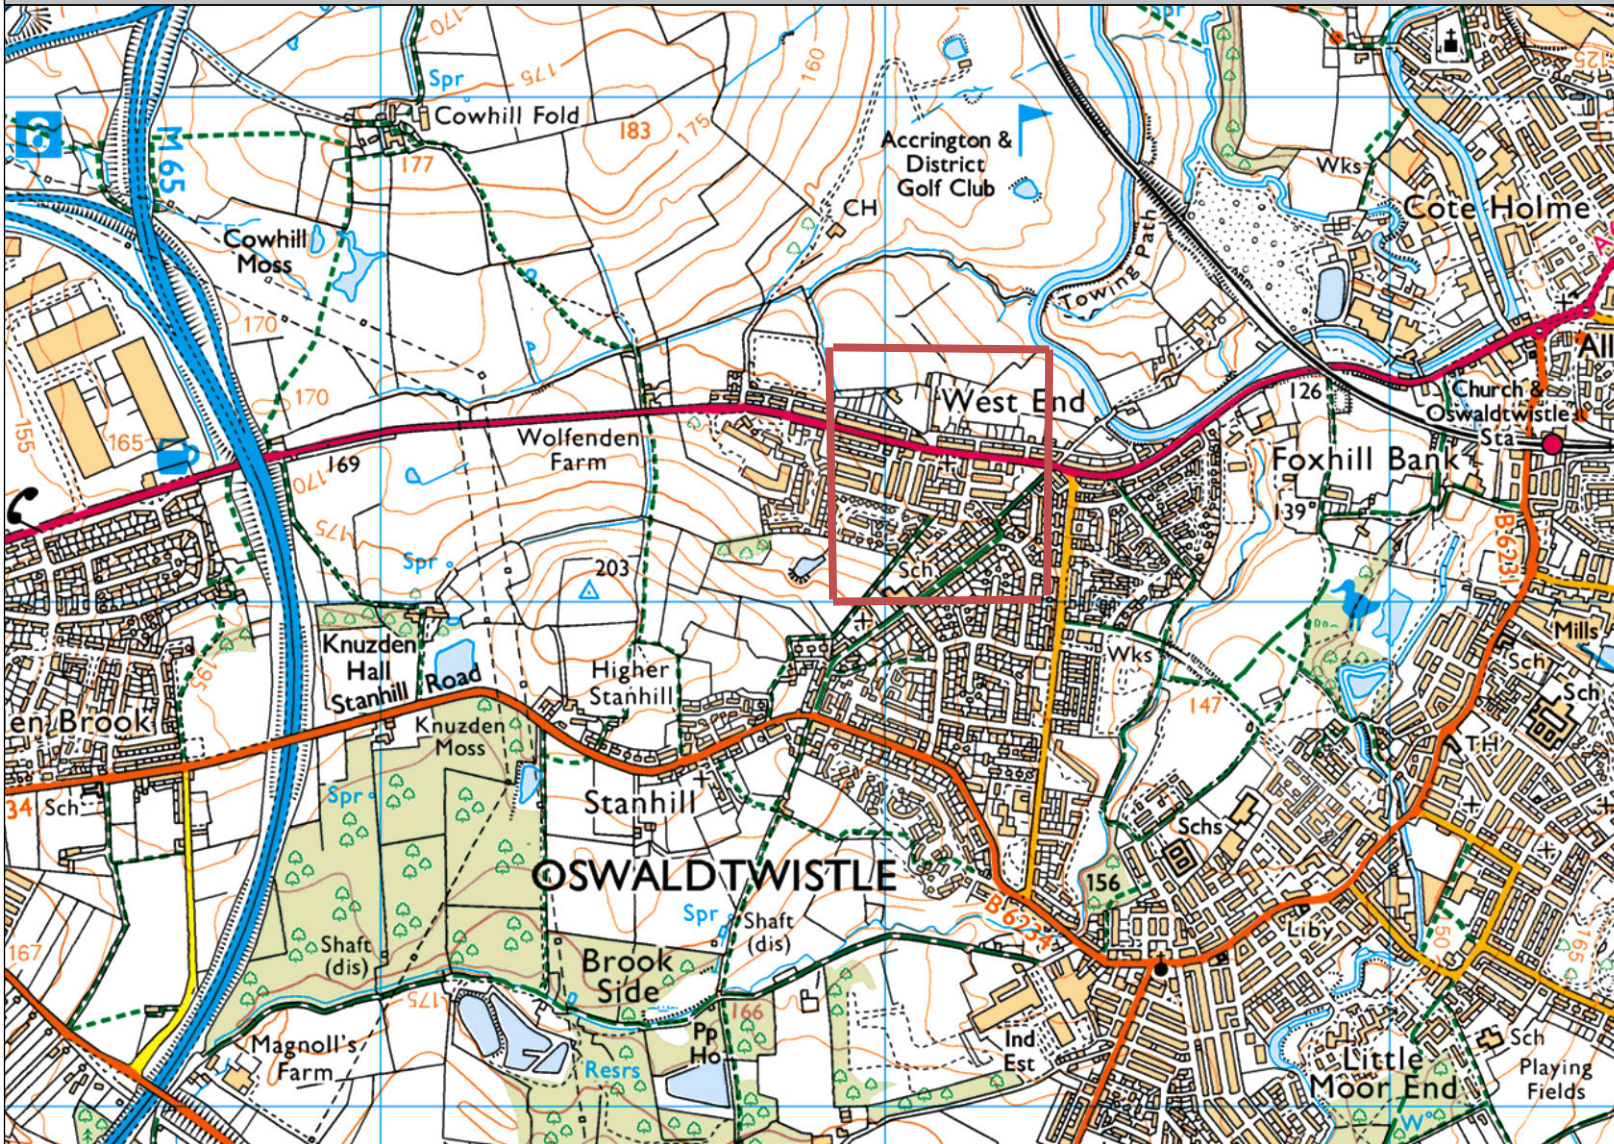

Map Scale: 1:15,000
Map Centre: 372865E 428052N