

**Lea Lane,
Sandy Lane and
William Young Way,
Preston**



Crown copyright and database rights 2023
OS AC000085090
Lancashire County Council
Licence No. AC000085090 2024

**Phil Durnell
Director of Highways
and Transport**

P.O. Box 100, County Hall,
PRESTON PR1 0LD


SCALE **1 : 10000**

DATE **30/05/2024**

DRAWING No. **C24-25(01)/PWDR-JF1**

DRAWN BY **CGL**

Scale with care as distortion
may occur

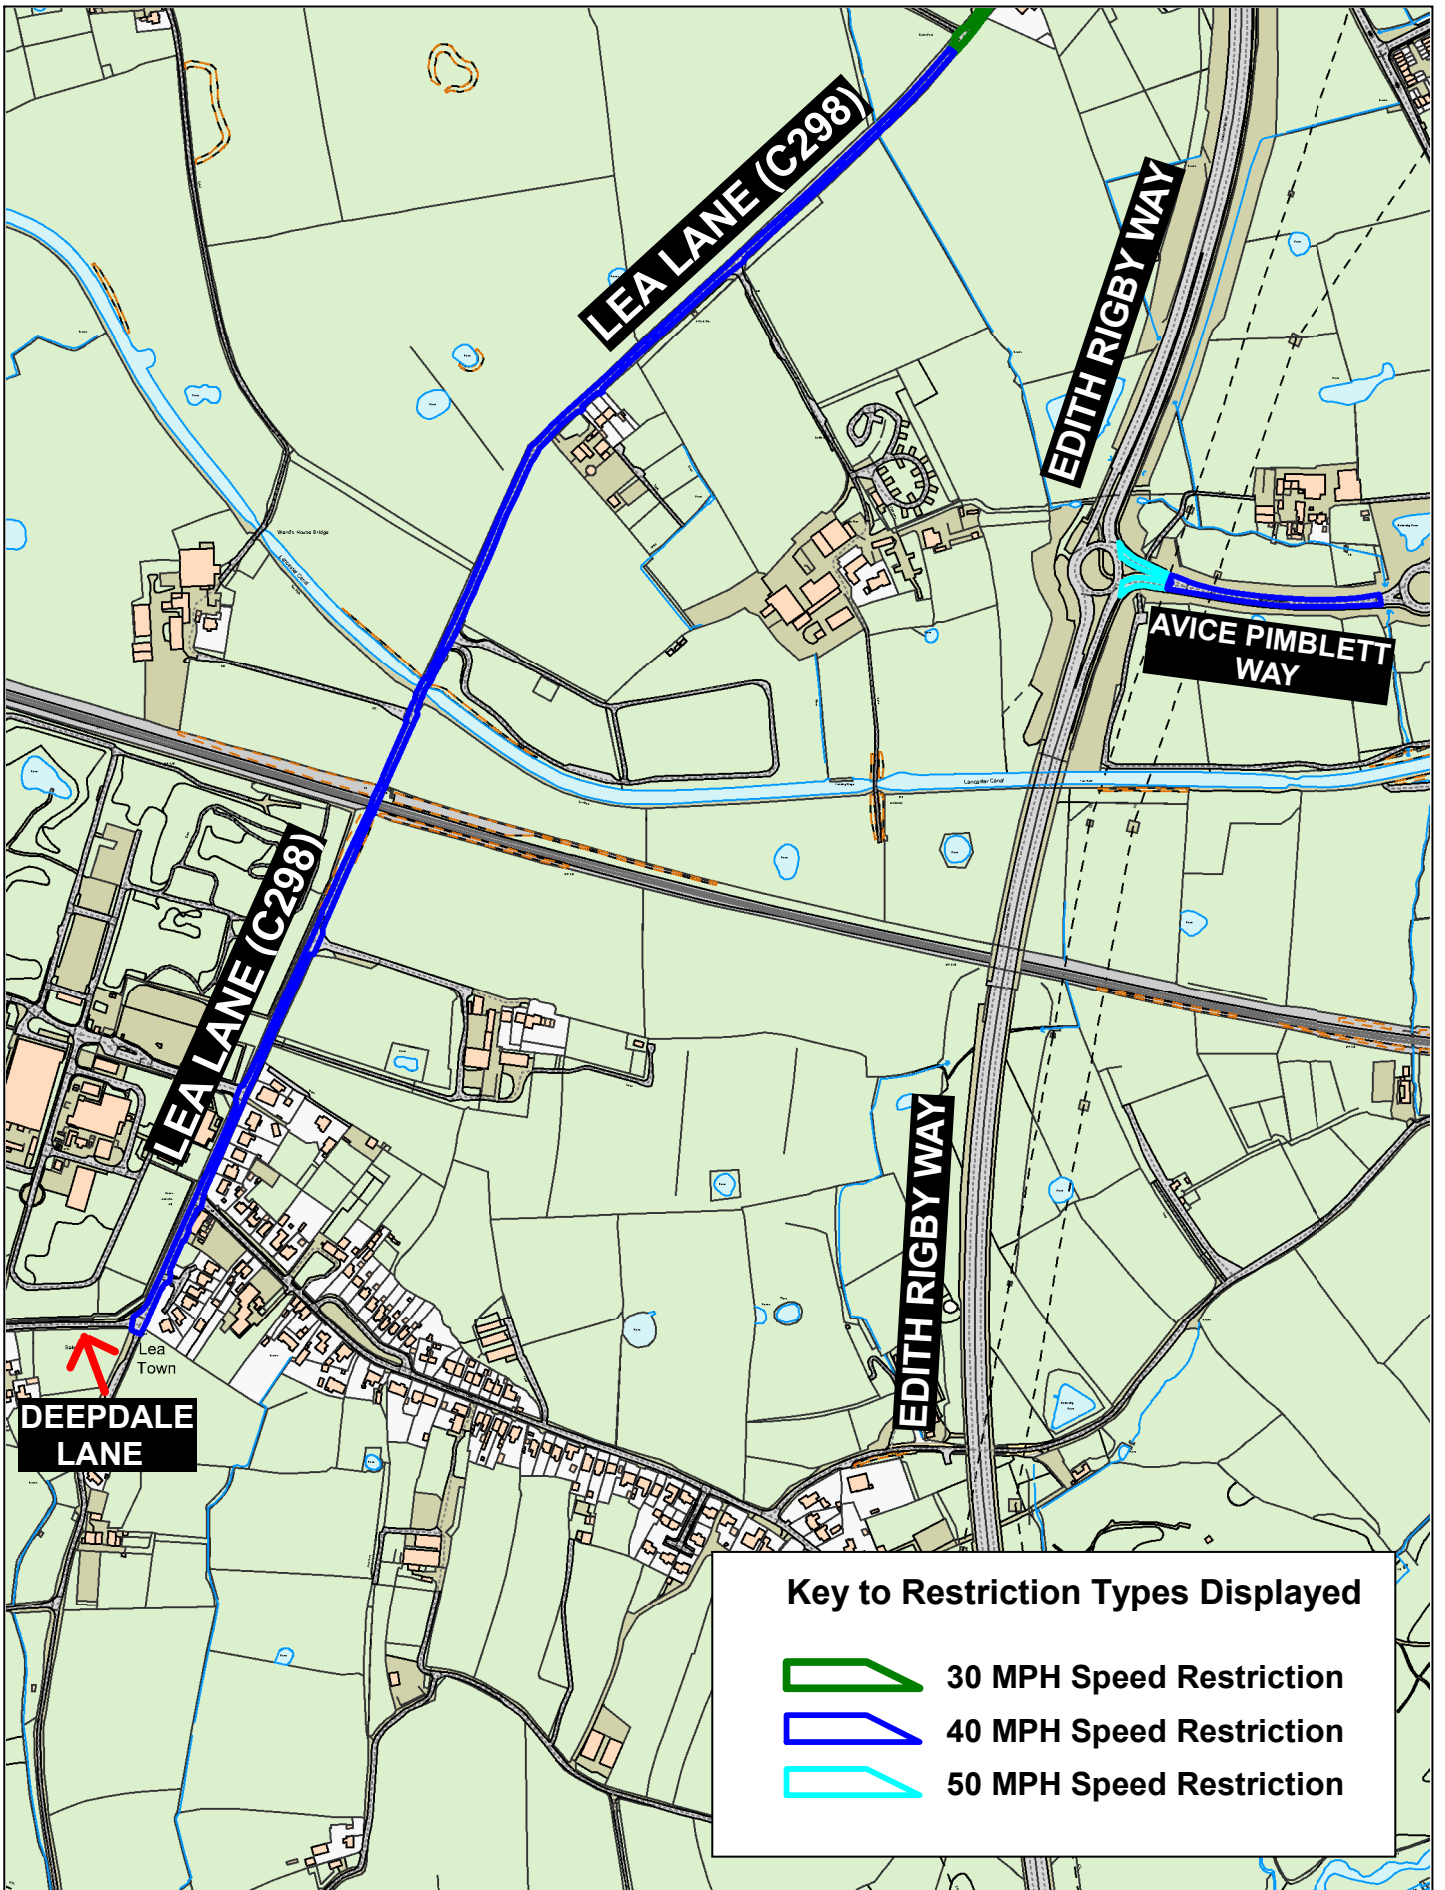

Avice Pimblett Way and Lea Lane, Preston



Crown copyright and database rights 2023
OS AC0000850590
Lancashire County Council
Licence No. AC0000850590 2024

Phil Durnell
Director of Highways and Transport
P.O. Box 100, County Hall,
PRESTON PR1 0LD

SCALE	1 : 7500
DATE	31/05/2024
DRAWING No.	C24-25(01)/PWDR-JF2
DRAWN BY	CGL
	<small>Scale with care as distortion may occur</small>