


REV.C 17.04.24 HUMPS REPOSITIONED
 REV.B 12.04.24 HUMPS REPOSITIONED
 REV.A 18.12.23 RE-SCALED

SEDDON CONSTRUCTION LTD

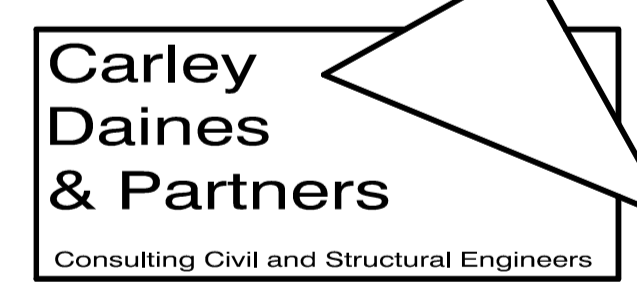

11 Bridgewater Road Walkden
 Worsley Manchester M28 3JE
 Tel 0161 799 2720 Fax 0161 790 3474
 E-mail mail@carleydaines.co.uk

**NEW HOUSING DEVELOPMENT
 AT GOOSNARGH**

TRAFFIC REGULATION DRAWING

Drawn	M.HOLE	Checked	
Date	OCT 2023	Date	

Scale 1:250

Drawing No. 15.B.10604/117	C
----------------------------	---