





Key to Restriction Types Displayed

 **No Waiting At Any Time**



Lancashire
County Council

**Colne Road, U40973,
Burnley**



— Crown copyright and database rights 2023
OS AC0000850590
Lancashire County Council Licence No. AC0000850590 2024


Phil Durnell
**Director of Highways
and Transport**

P.O. Box 100, County Hall,
PRESTON PR1 0LD

SCALE	1 : 500
DATE	07/02/2024
DRAWING No.	23-24(2)/BU1-JG
DRAWN BY	TJP
	Scale with care as distortion may occur



Key to Restriction Types Displayed

 **No Waiting At Any Time**

Lancashire
County Council



**Whalley Road,
Padiham**




Crown copyright and database rights 2023
OS AC0000850590
Lancashire County Council
Licence No. AC0000850590 2024

Phil Durnell
Director of Highways
and Transport

P.O. Box 100, County Hall,
PRESTON PR1 0LD

SCALE	1 : 500
DATE	29/04/2024
DRAWING No.	23-24(2)/BU2-MW
DRAWN BY	CGL
	<small>Scale with care as distortion may occur</small>

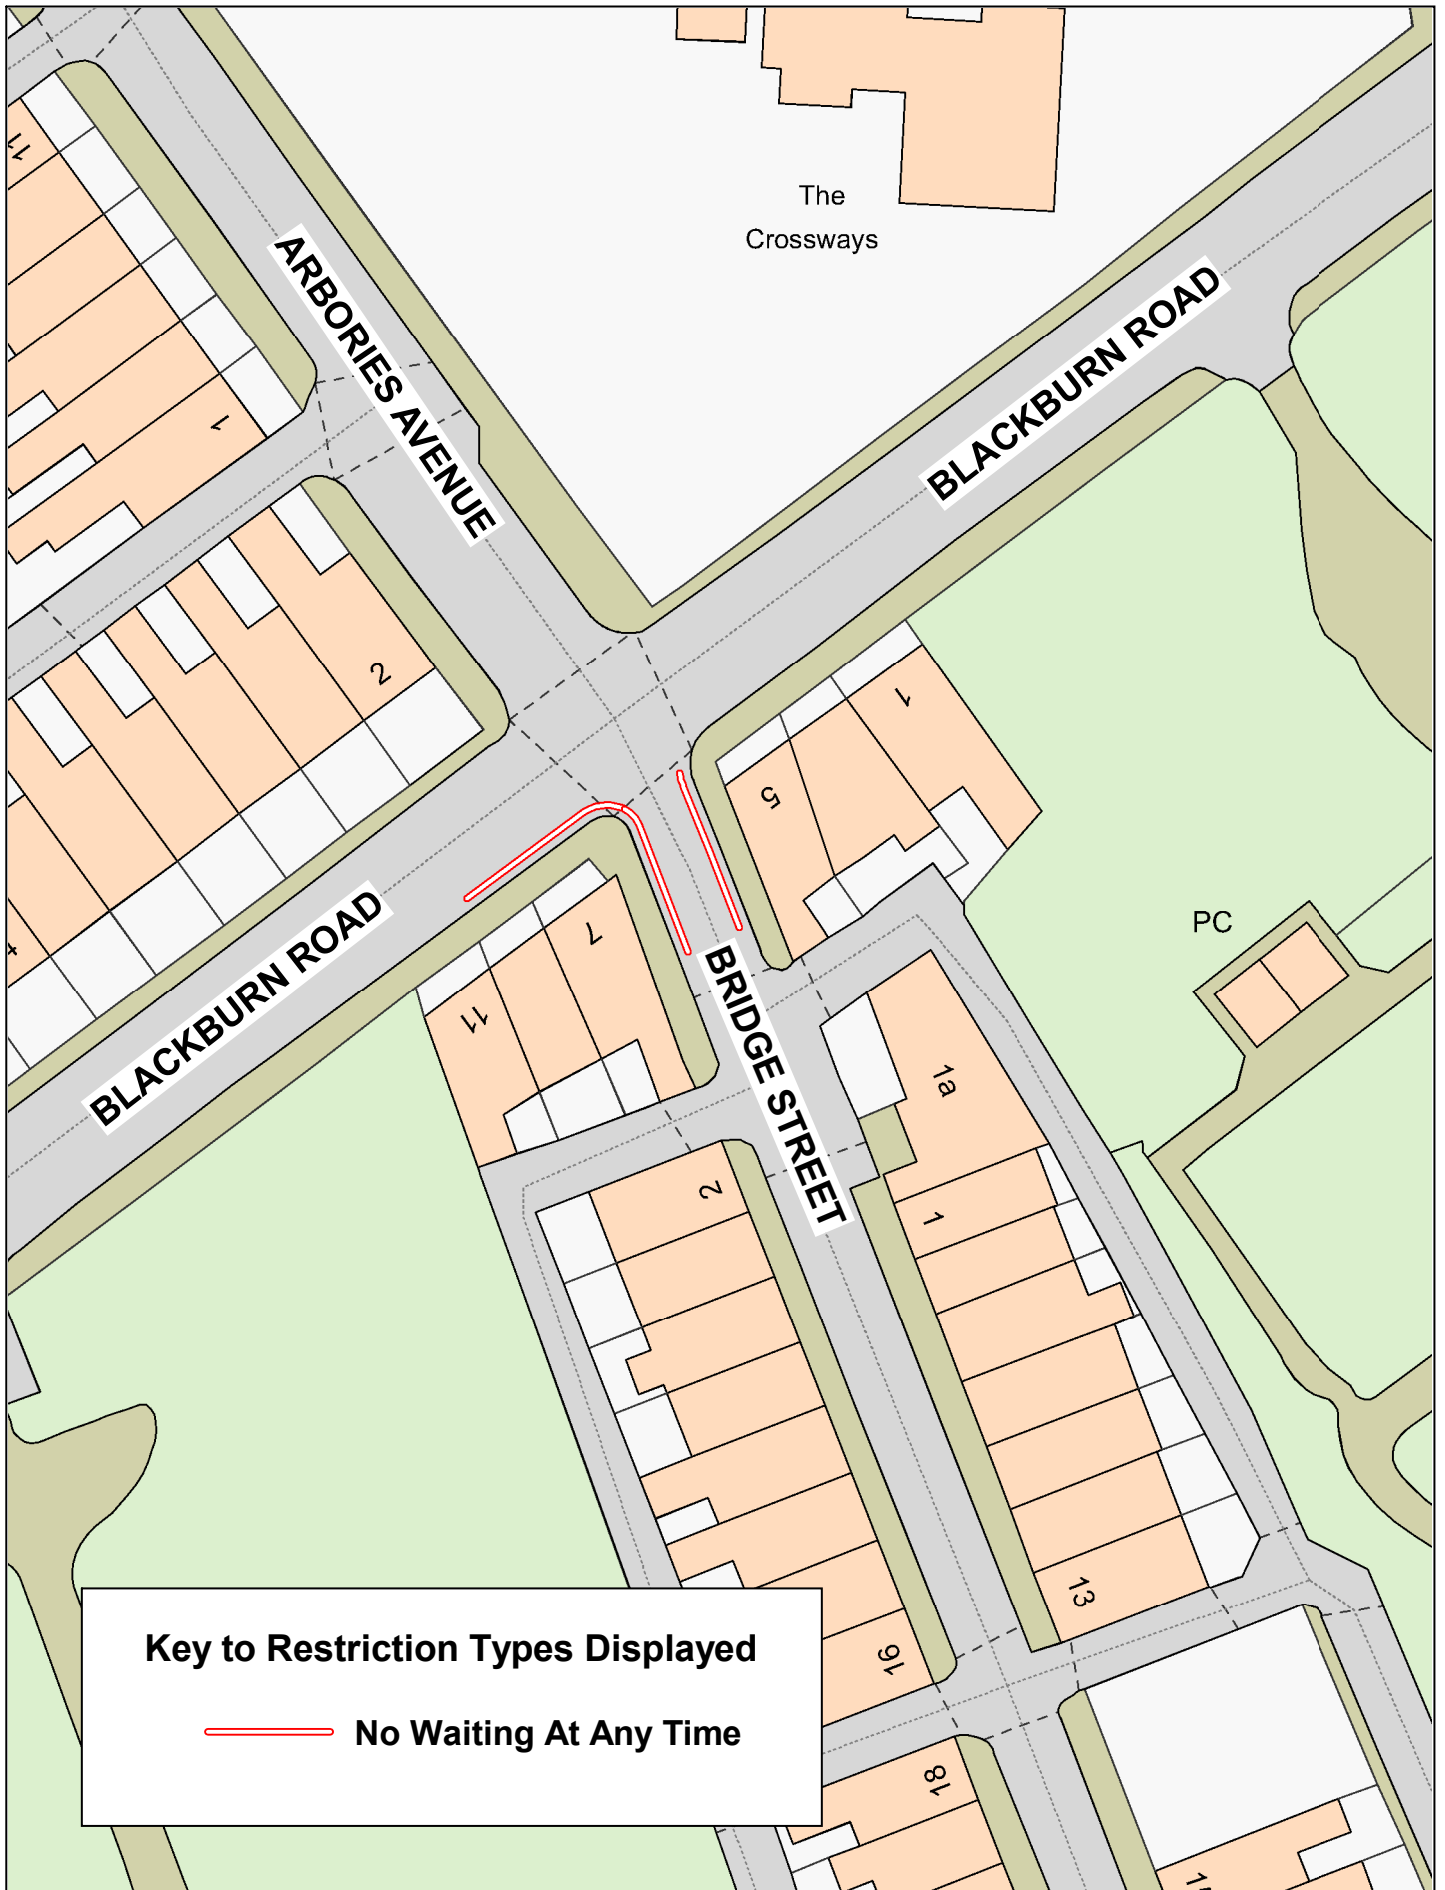

Key to Restriction Types Displayed

 **No Waiting At Any Time**



**Bridge Street and
Blackburn Road,
Padiham**



— Crown copyright and database rights 2023
OS AC0000850590
Lancashire County Council
Licence No. AC0000850590 2024

Phil Durnell
Director of Highways
and Transport
P.O. Box 100, County Hall,
PRESTON PR1 0LD

SCALE	1 : 500
DATE	29/04/2024
DRAWING No.	23-24(2)/BU3-MW
DRAWN BY	CGL
	<small>Scale with care as distortion may occur</small>