

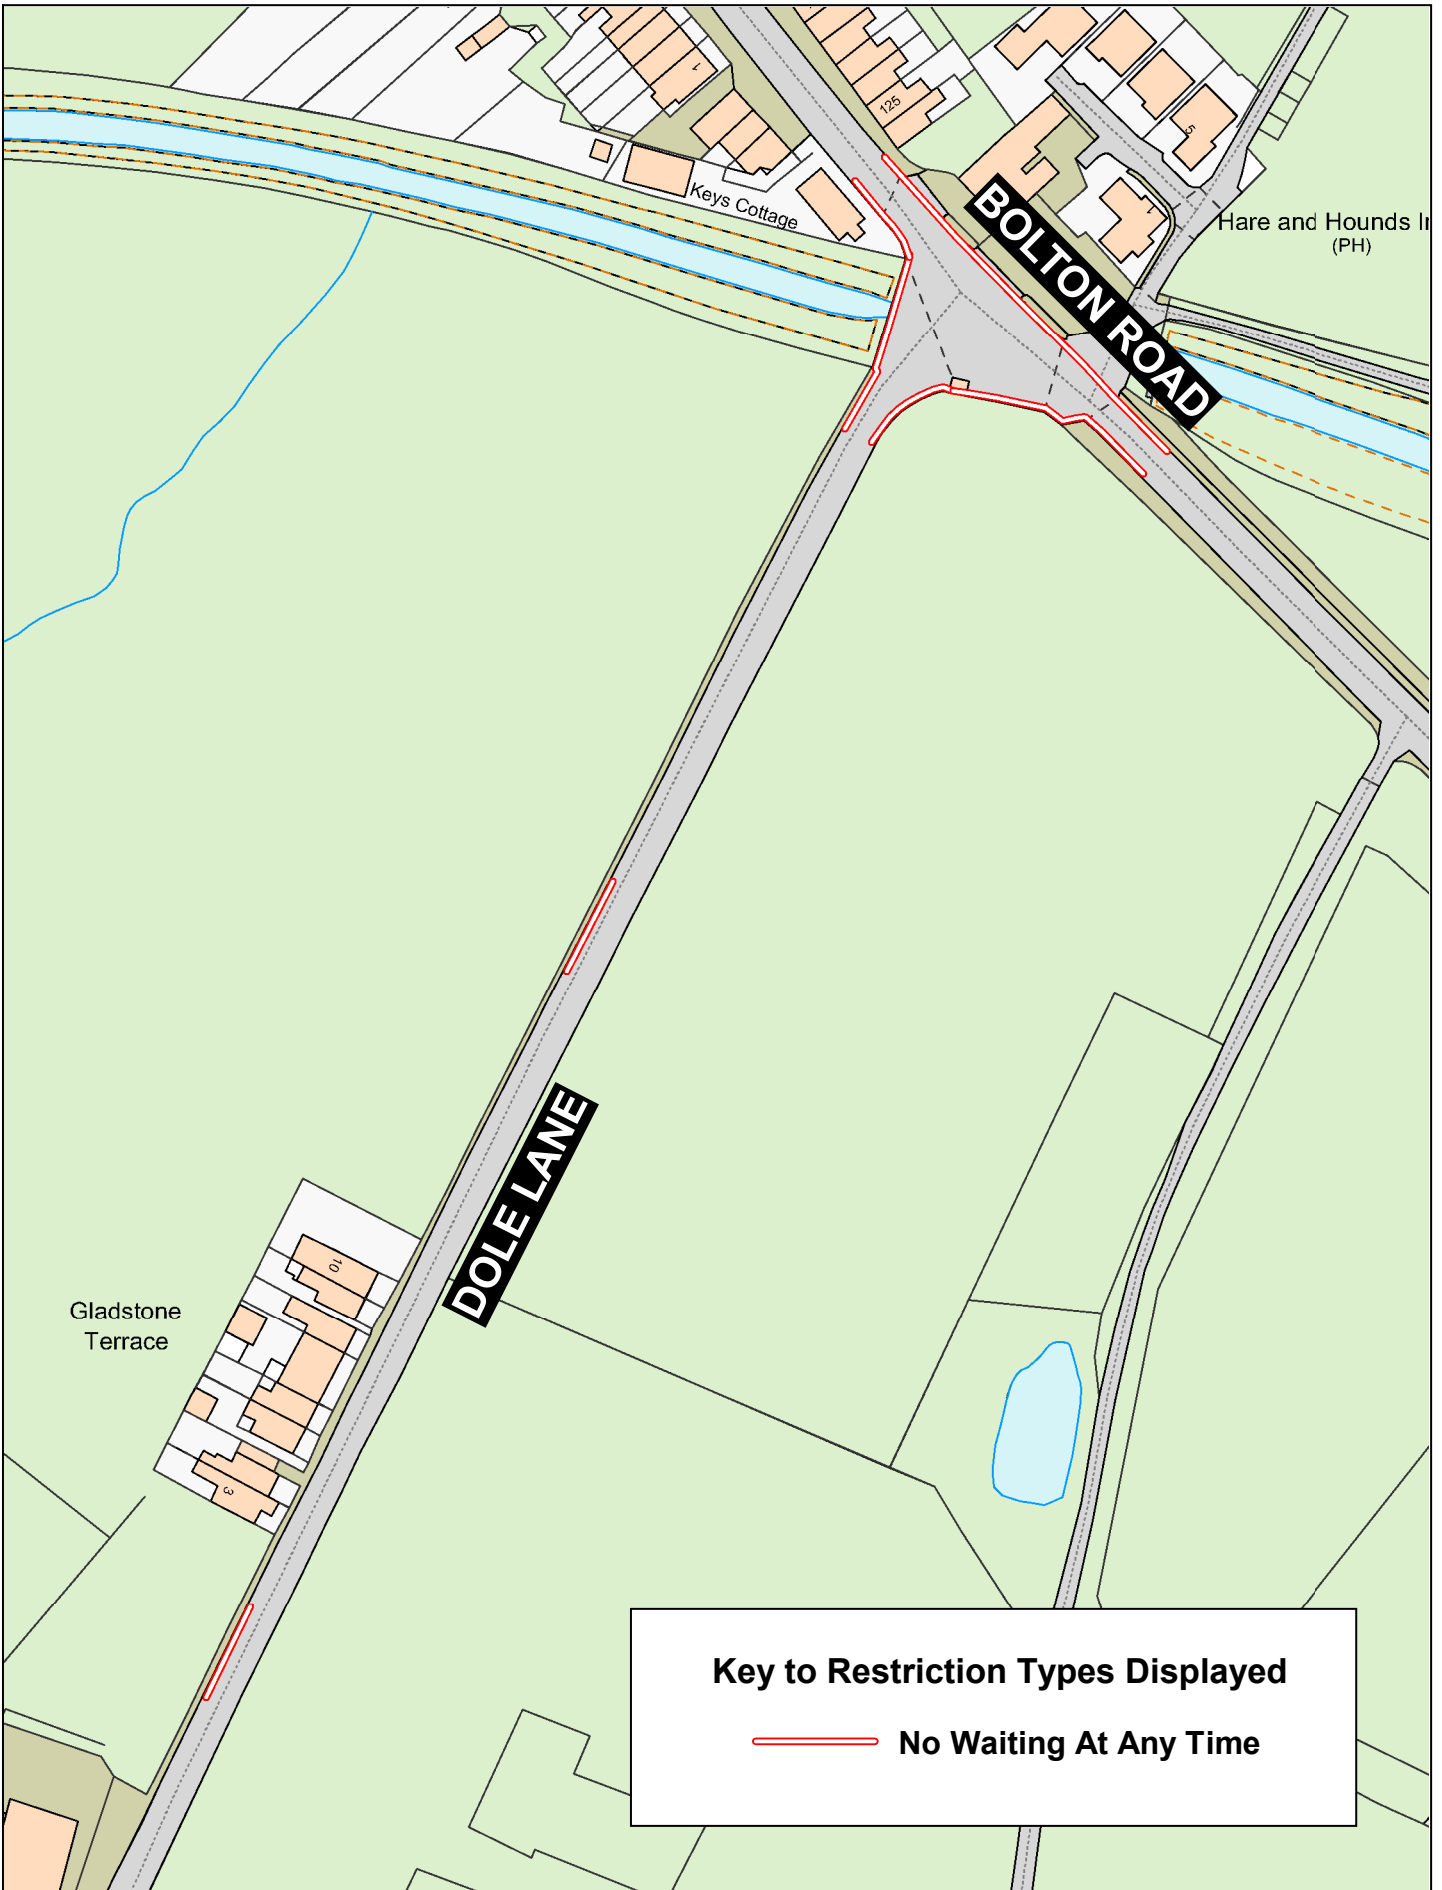
**Brown Street and Wright Street, Chorley**




Crown copyright and database rights 2023  
OS AC0000850590  
Lancashire County Council  
Licence No. AC0000850590 2024



**Phil Durnell**  
Director of Highways and Transport  
P.O. Box 100, County Hall,  
PRESTON PR1 0LD

|             |  |
|-------------|--|
| SCALE       | <b>1 : 500</b>   |
| DATE        | <b>20/03/2024</b>                                      |
| DRAWING No. | <b>23-24(2)/CH1-EL</b>                                 |
| DRAWN BY    | <b>CGL</b>   |
|             | <small>Scale with care as distortion may occur</small> |



**Key to Restriction Types Displayed**

 **No Waiting At Any Time**

|   |   |   |   |                       |
|---|---|---|---|-----------------------|
|  | <b>Dole Lane and Bolton Road, Abbey Village</b> |  | <small>© Crown copyright and database rights 2023<br/>OS AC0000850590<br/>Lancashire County Council<br/>Licence No. AC0000850590 2024</small> |                       |
|   |   |   | <small>SCALE</small>  | <b>1 : 1500</b>       |
|   |   |   | <small>DATE</small>   | <b>07/05/2024</b>     |
|   |   |   | <small>DRAWING No.</small>  | <b>23-24(2)CH2-KP</b> |
|   |   |   | <small>DRAWN BY</small>   | <b>CGL</b>            |
|   |   |   | <small>Scale with care as distortion may occur</small>  |                       |