


**Key to Restriction Types Displayed**

 **No Waiting At Any Time**



**Ormerod Street,  
Accrington**




© Crown copyright and database rights 2023  
OS AC0000850590  
Lancashire County Council  
Licence No. AC0000850590 2024

**Phil Durnell**  
Director of Highways  
and Transport  
P.O. Box 100, County Hall,  
PRESTON PR1 0LD

SCALE	<b>1 : 1000</b>
DATE	<b>23/01/2024</b>
DRAWING No.	<b>23-24(2)/HY1-JG</b>
DRAWN BY	<b>CGL</b>
	<small>Scale with care as distortion may occur</small>




**Key to Restriction Types Displayed**

 **No Waiting At Any Time**

**Lancashire**  
County Council



**Syke Side Drive,  
Altham**




\_ Crown copyright and database rights 2023  
OS AC0000850590  
Lancashire County Council Licence No. AC0000850590 2024

**Phil Durnell**  
**Director of Highways  
and Transport**

**P.O. Box 100, County Hall,  
PRESTON PR1 0LD**

SCALE	<b>1 : 500</b>
DATE	<b>07/02/2024</b>
DRAWING No.	<b>23-24(2)/HY2-JG</b>
DRAWN BY	<b>YJP</b>
	Scale with care as distortion may occur

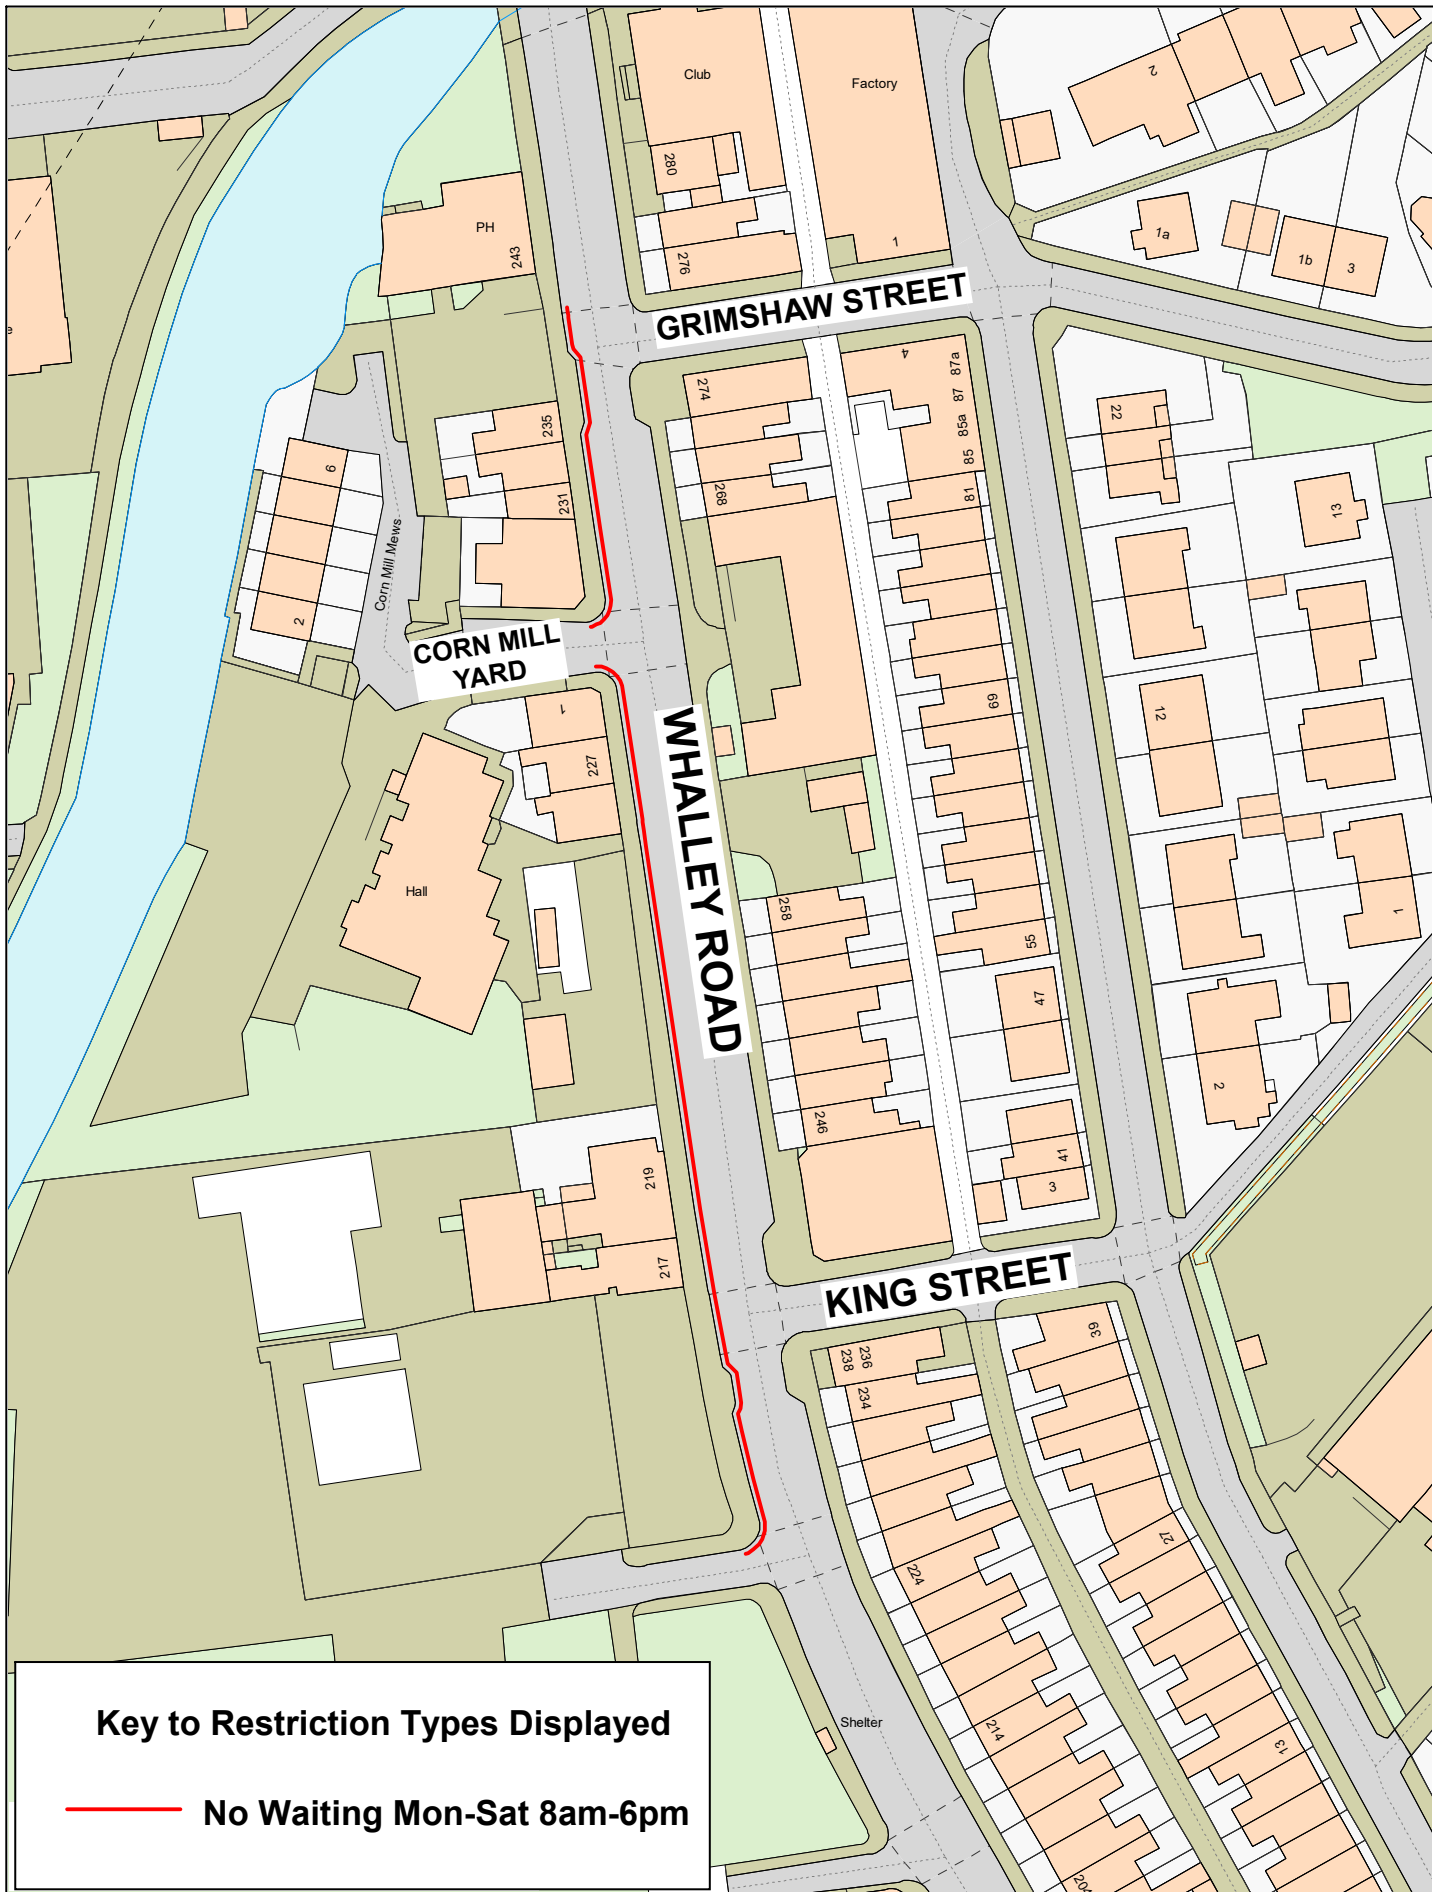

**Key to Restriction Types Displayed**

— **No Waiting Mon-Sat 8am-6pm**




**Whalley Road,  
Clayton le Moors**

© Crown copyright and database rights 2023  
OS AC0000850590  
Lancashire County Council  
Licence No. AC0000850590 2024

**Phil Durnell  
Director of Highways  
and Transport**  
P.O. Box 100, County Hall,  
PRESTON PR1 0LD

SCALE	<b>1 : 1000</b>
DATE	<b>20/03/2024</b>
DRAWING No.	<b>23-24(2)/HY3-CG</b>
DRAWN BY	<b>CGL</b>
	<small>Scale with care as distortion may occur</small>

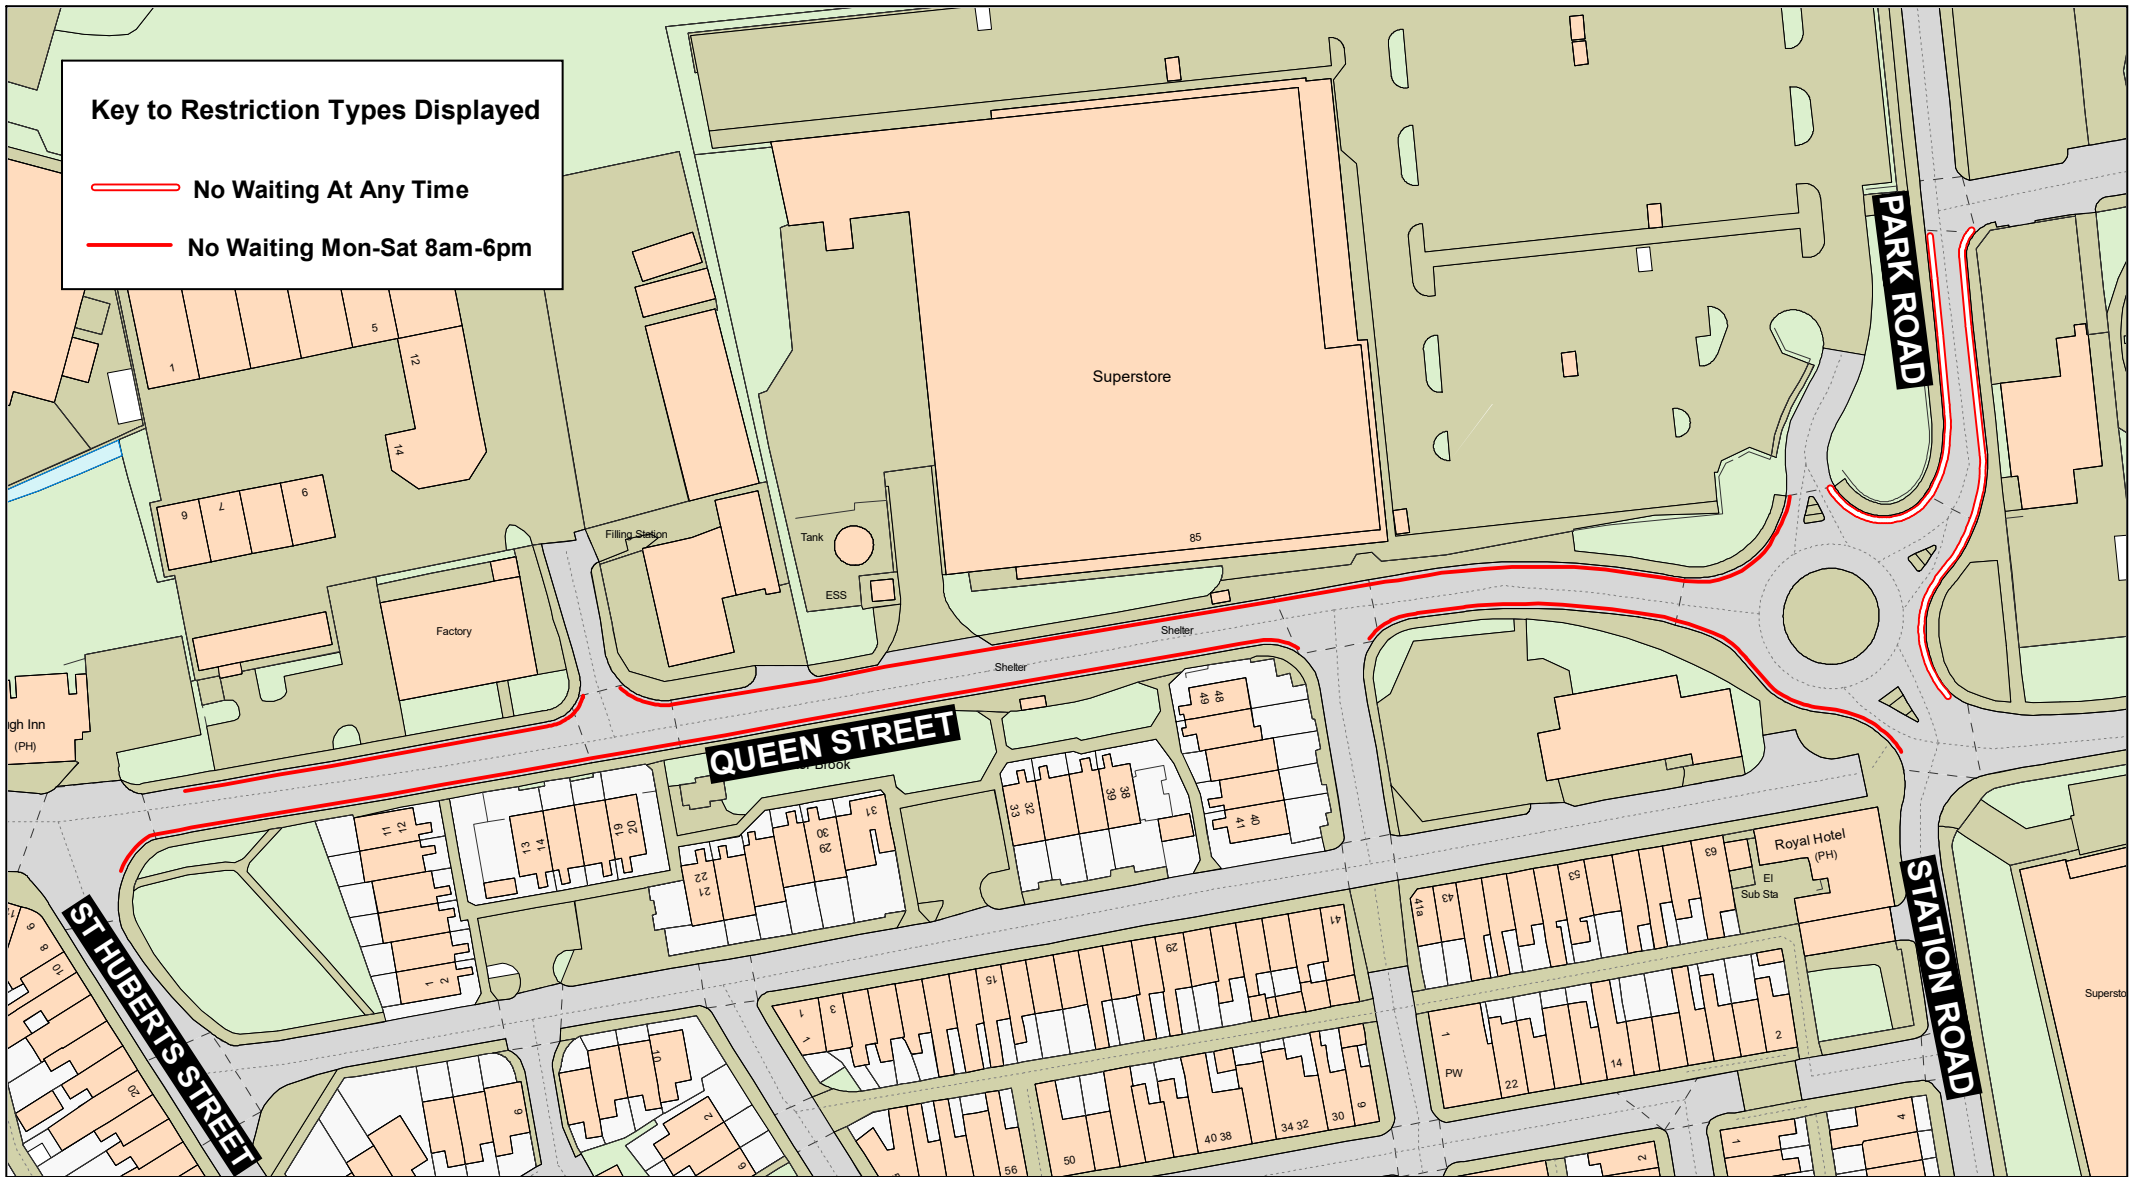

**Key to Restriction Types Displayed**

— No Waiting At Any Time

— No Waiting Mon-Sat 8am-6pm



**Park Road and Queen Street, Great Harwood**




Crown copyright and database rights 2023  
 OS AC0000850590  
 Lancashire County Council  
 Licence No. AC0000850590 2024

**Phil Durnell**  
 Director of Highways and Transport

P.O. Box 100, County Hall,  
 PRESTON PR1 0LD

SCALE	<b>1 : 1250</b>
DATE	<b>20/03/2024</b>
DRAWING No.	<b>23-24(2)/HY4-JG</b>
DRAWN BY	<b>CGL</b>
	Scale with care as distortion may occur

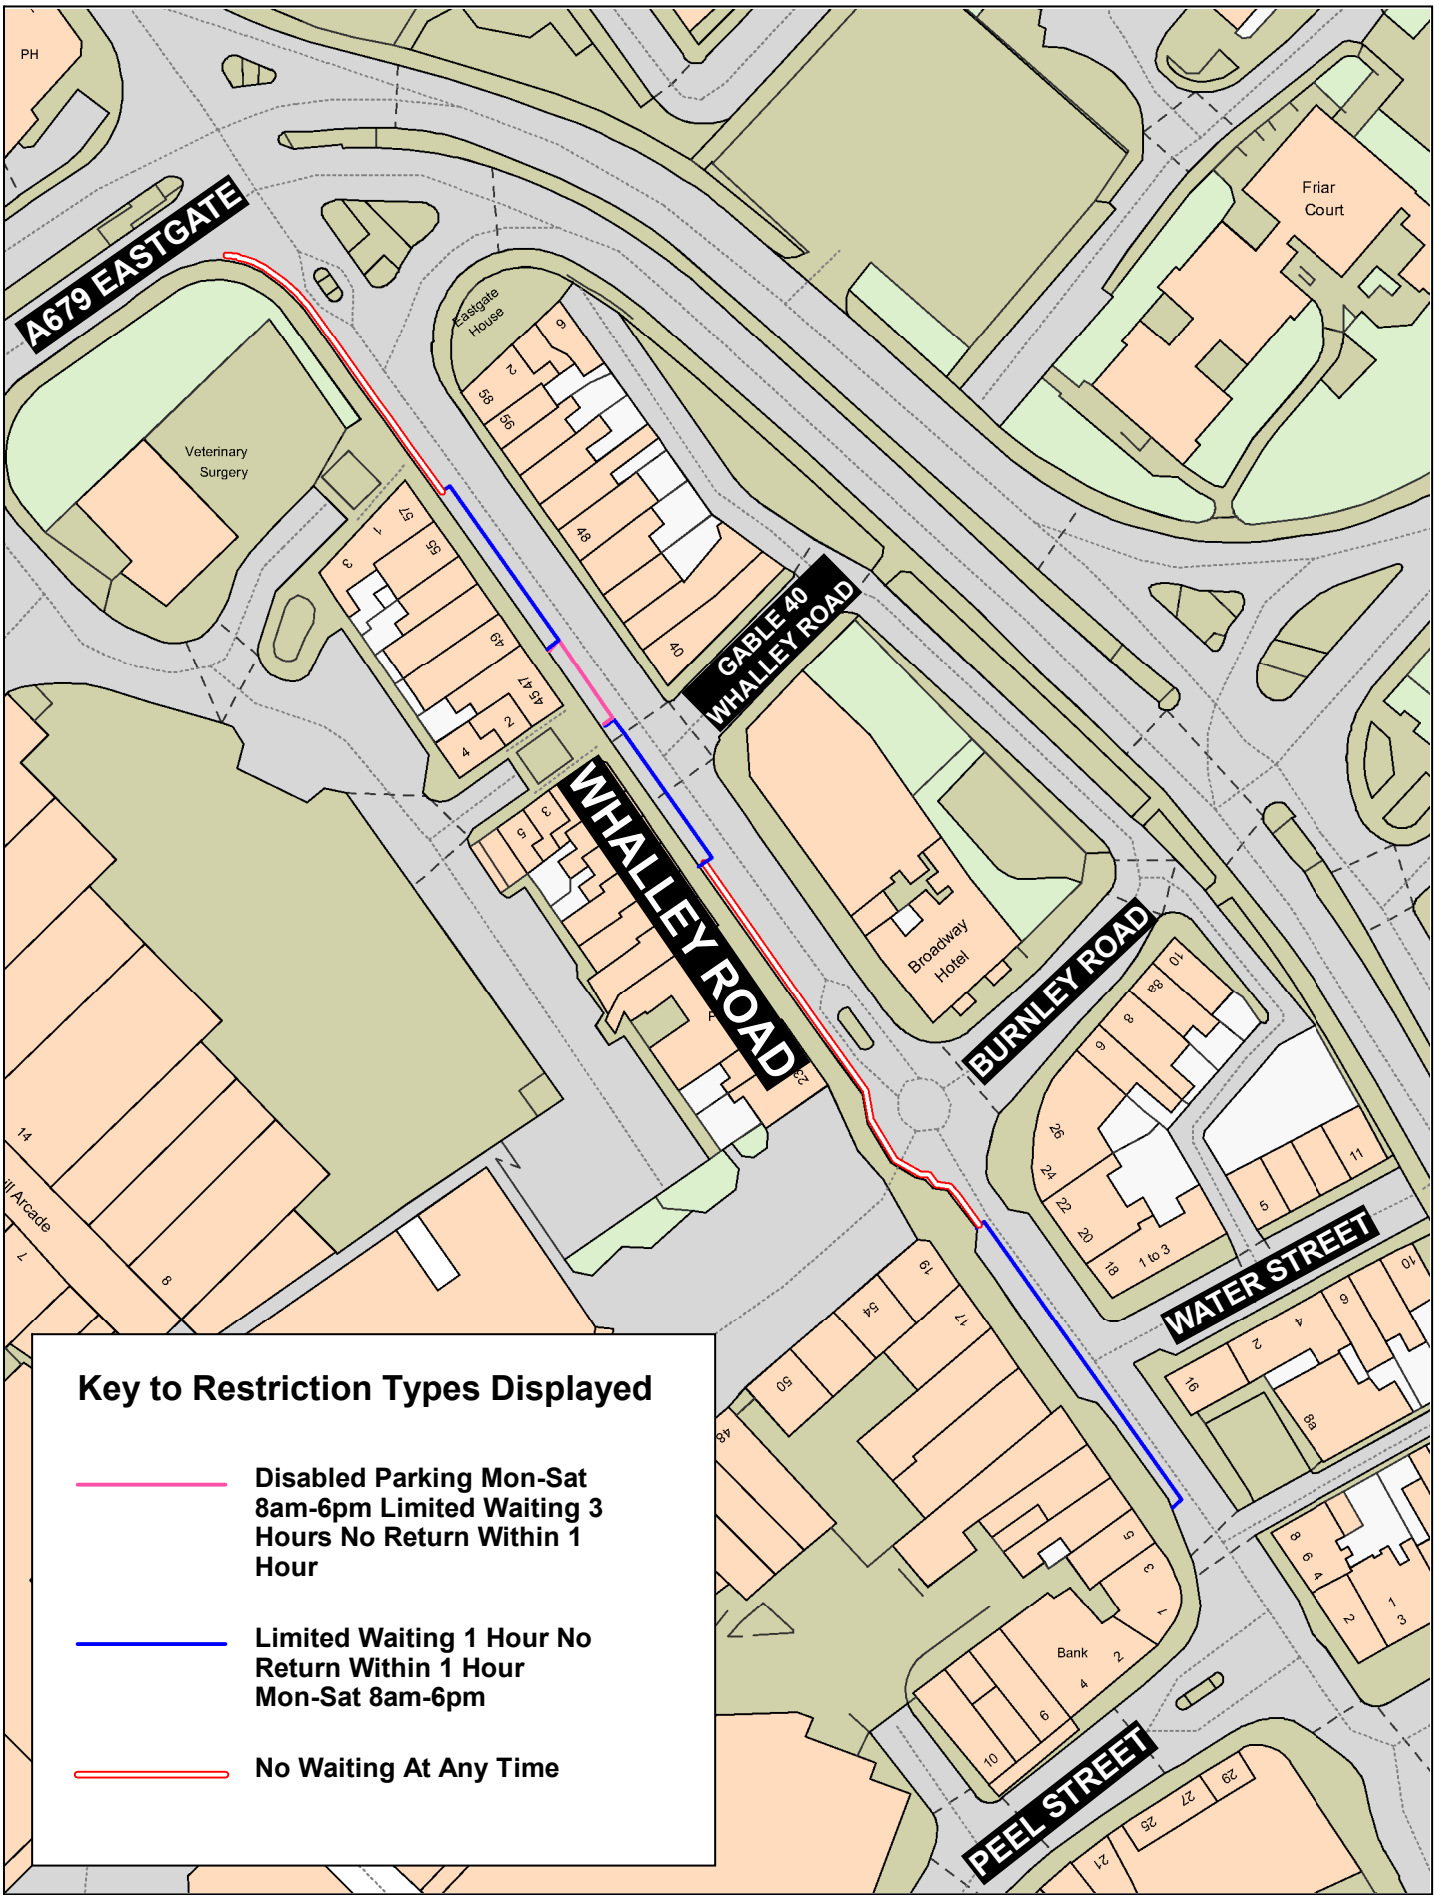

**Key to Restriction Types Displayed**

- Disabled Parking Mon-Sat 8am-6pm Limited Waiting 3 Hours No Return Within 1 Hour
- Limited Waiting 1 Hour No Return Within 1 Hour Mon-Sat 8am-6pm
- No Waiting At Any Time



**Whalley Road,  
Accrington**




Crown copyright and database rights 2023  
OS AC0000850590  
Lancashire County Council  
Licence No. AC0000850590 2024

**Phil Durnell**  
Director of Highways  
and Transport  
P.O. Box 100, County Hall,  
PRESTON PR1 0LD

SCALE	<b>1 : 1000</b>
DATE	<b>25/03/2024</b>
DRAWING No.	<b>23-24(2)/HY5-JG</b>
DRAWN BY	<b>CGL</b>
	<small>Scale with care as distortion may occur</small>



**Key to Restriction Types Displayed**

 **No Waiting At Any Time**




**Charles Street and Rishton Road, Clayton le Moors**




Crown copyright and database rights 2023  
OS AC0000850590  
Lancashire County Council  
Licence No. AC0000850590 2024

**Phil Durnell**  
Director of Highways and Transport  
P.O. Box 100, County Hall,  
PRESTON PR1 0LD

SCALE	<b>1 : 500</b>
DATE	<b>22/04/2024</b>
DRAWING No.	<b>23-24(2)/HY6-JC</b>
DRAWN BY	<b>CGL</b>
	<small>Scale with care as distortion may occur</small>

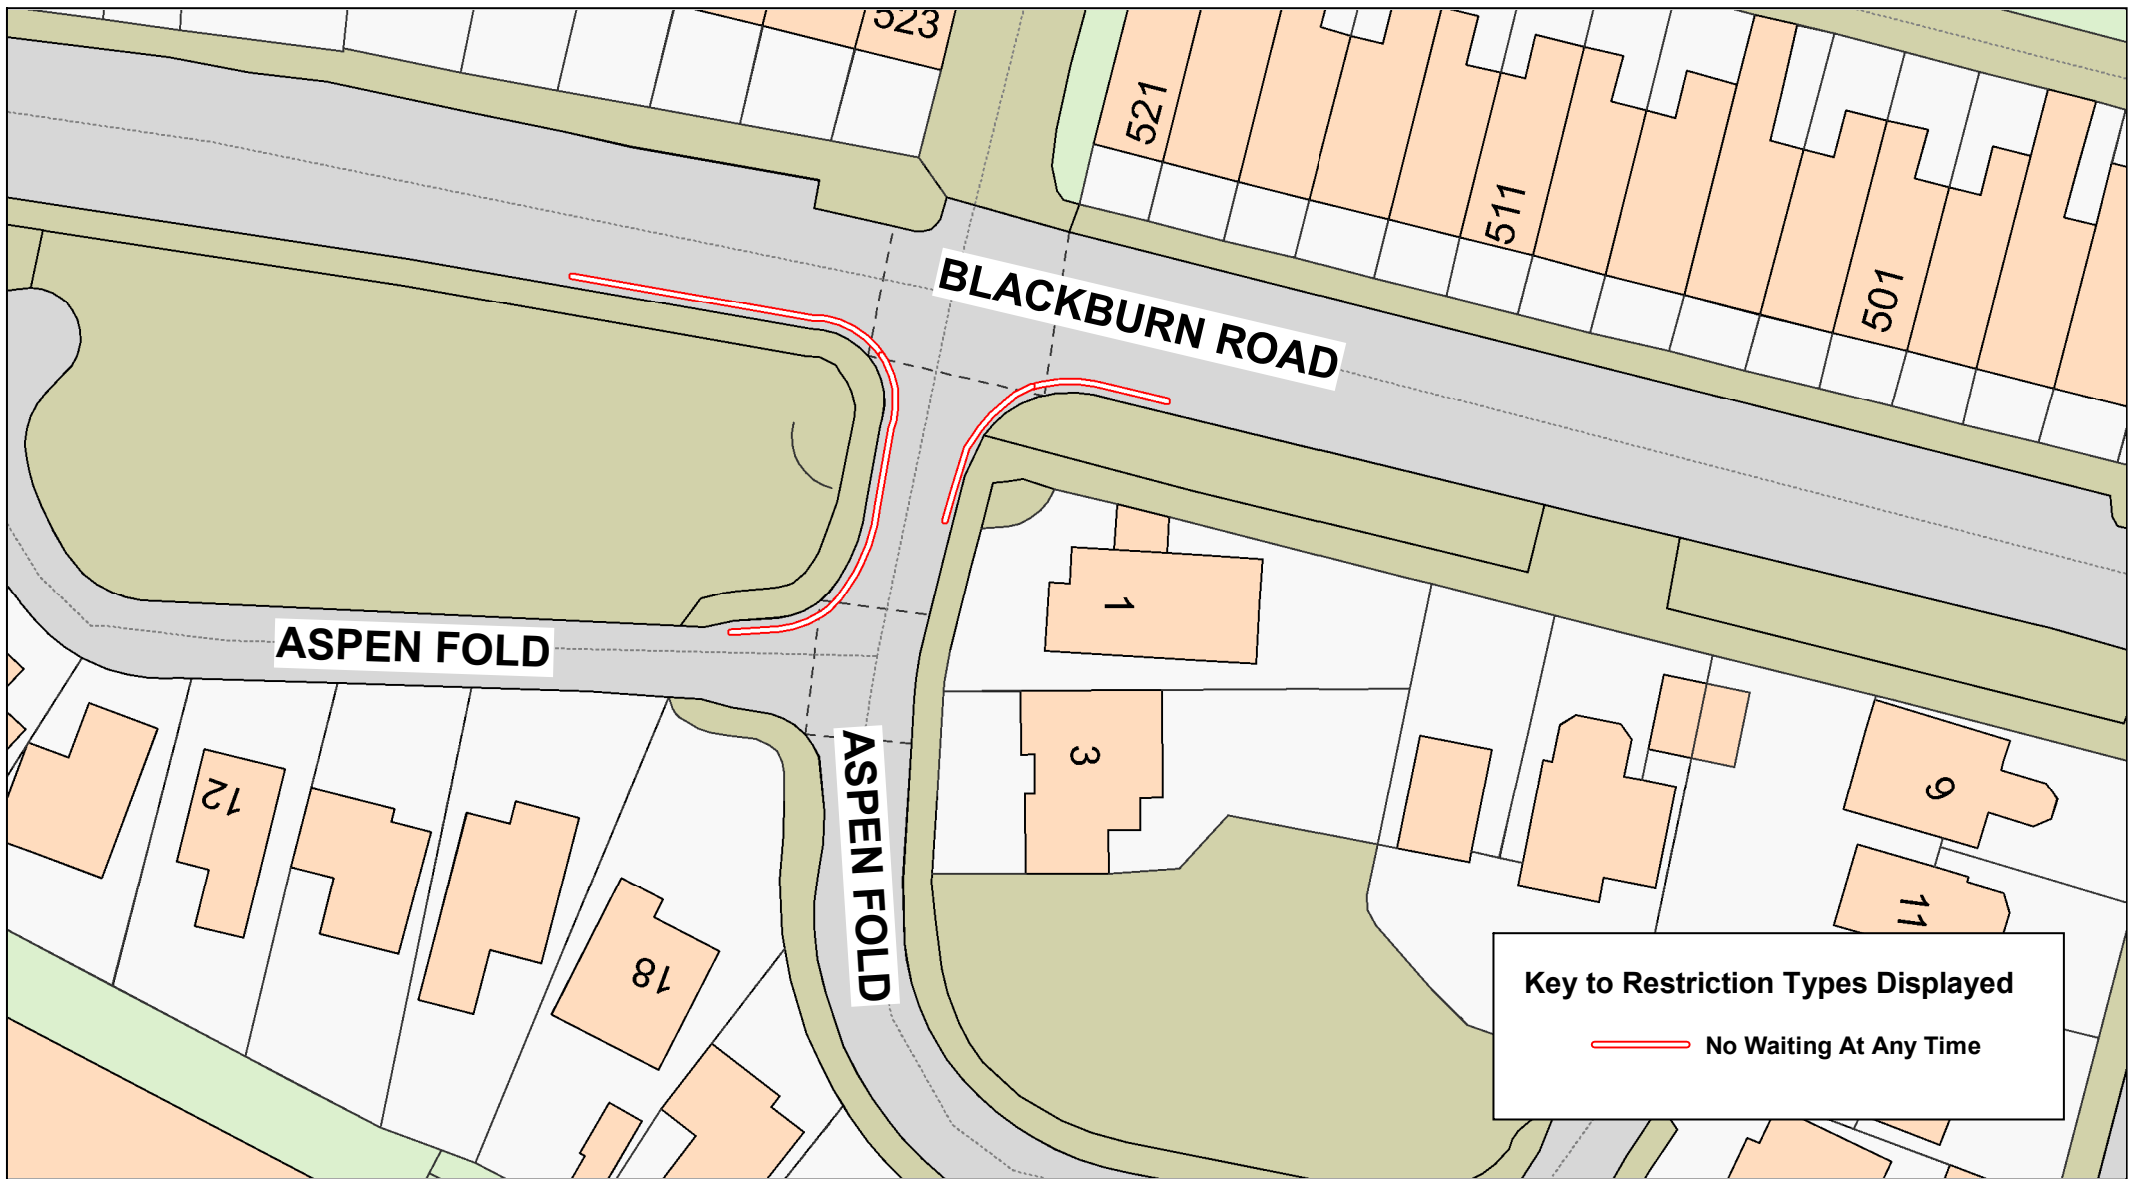

**Key to Restriction Types Displayed**

 No Waiting At Any Time



**Aspen Fold and  
Blackburn Road,  
Oswaldtwistle**



Crown copyright and database rights 2023  
OS AC0000850590  
Lancashire County Council  
Licence No. AC0000850590 2024

**Phil Durnell  
Director of Highways  
and Transport**

**P.O. Box 100, County Hall,  
PRESTON PR1 0LD**

SCALE	<b>1 : 500</b>
DATE	<b>22/04/2024</b>
DRAWING No.	<b>23-24(2)/HY7-JC</b>
DRAWN BY	<b>CGL</b>
	Scale with care as distortion may occur