




Key to Restriction Types Displayed

 No Waiting At Any Time



Massey Street and Burnley Road, Brierfield




© Crown copyright and database rights 2023
 OS AC0000850590
 Lancashire County Council
 Licence No. AC0000850590 2023

Phil Durnell
 Director of Highways and Transport

P.O. Box 100, County Hall,
 PRESTON PR1 0LD

SCALE	1 : 500
DATE	28/07/2023
DRAWING No.	23-24(2)/PE2-MW
DRAWN BY	CGL
	Scale with care as distortion may occur

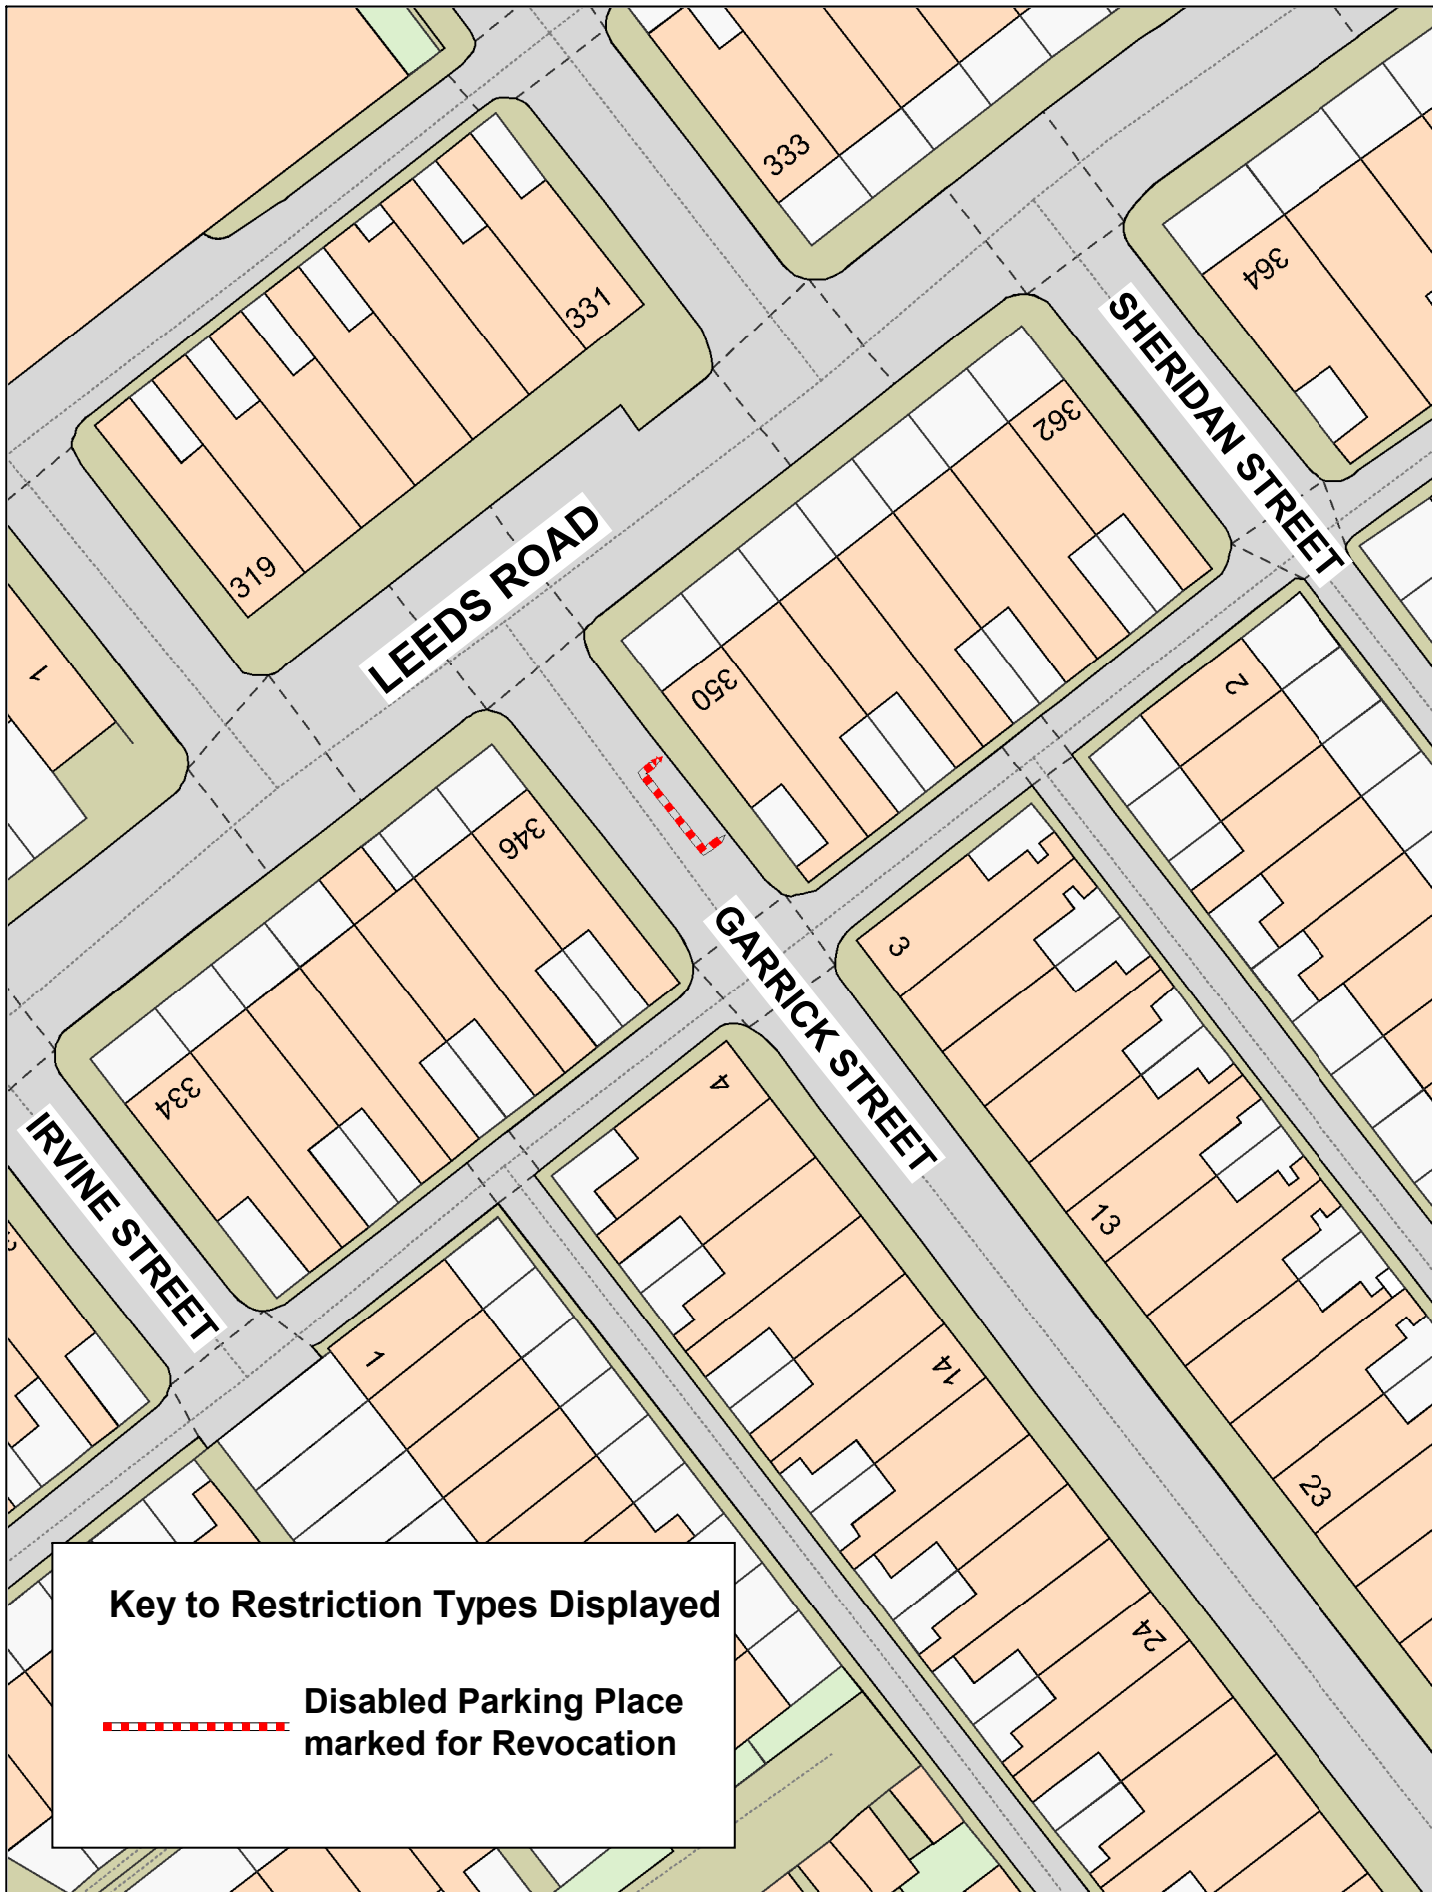


**Garrick Street,
Nelson**



© Crown copyright and database rights 2023
OS AC0000850590
Lancashire County Council
Licence No. AC0000850590 2024

Phil Durnell
Director of Highways
and Transport
P.O. Box 100, County Hall,
PRESTON PR1 0LD

SCALE	1 : 500
DATE	27/03/2024
DRAWING No.	23-24(2)/PE4-JG
DRAWN BY	CGL
	<small>Scale with care as distortion may occur</small>

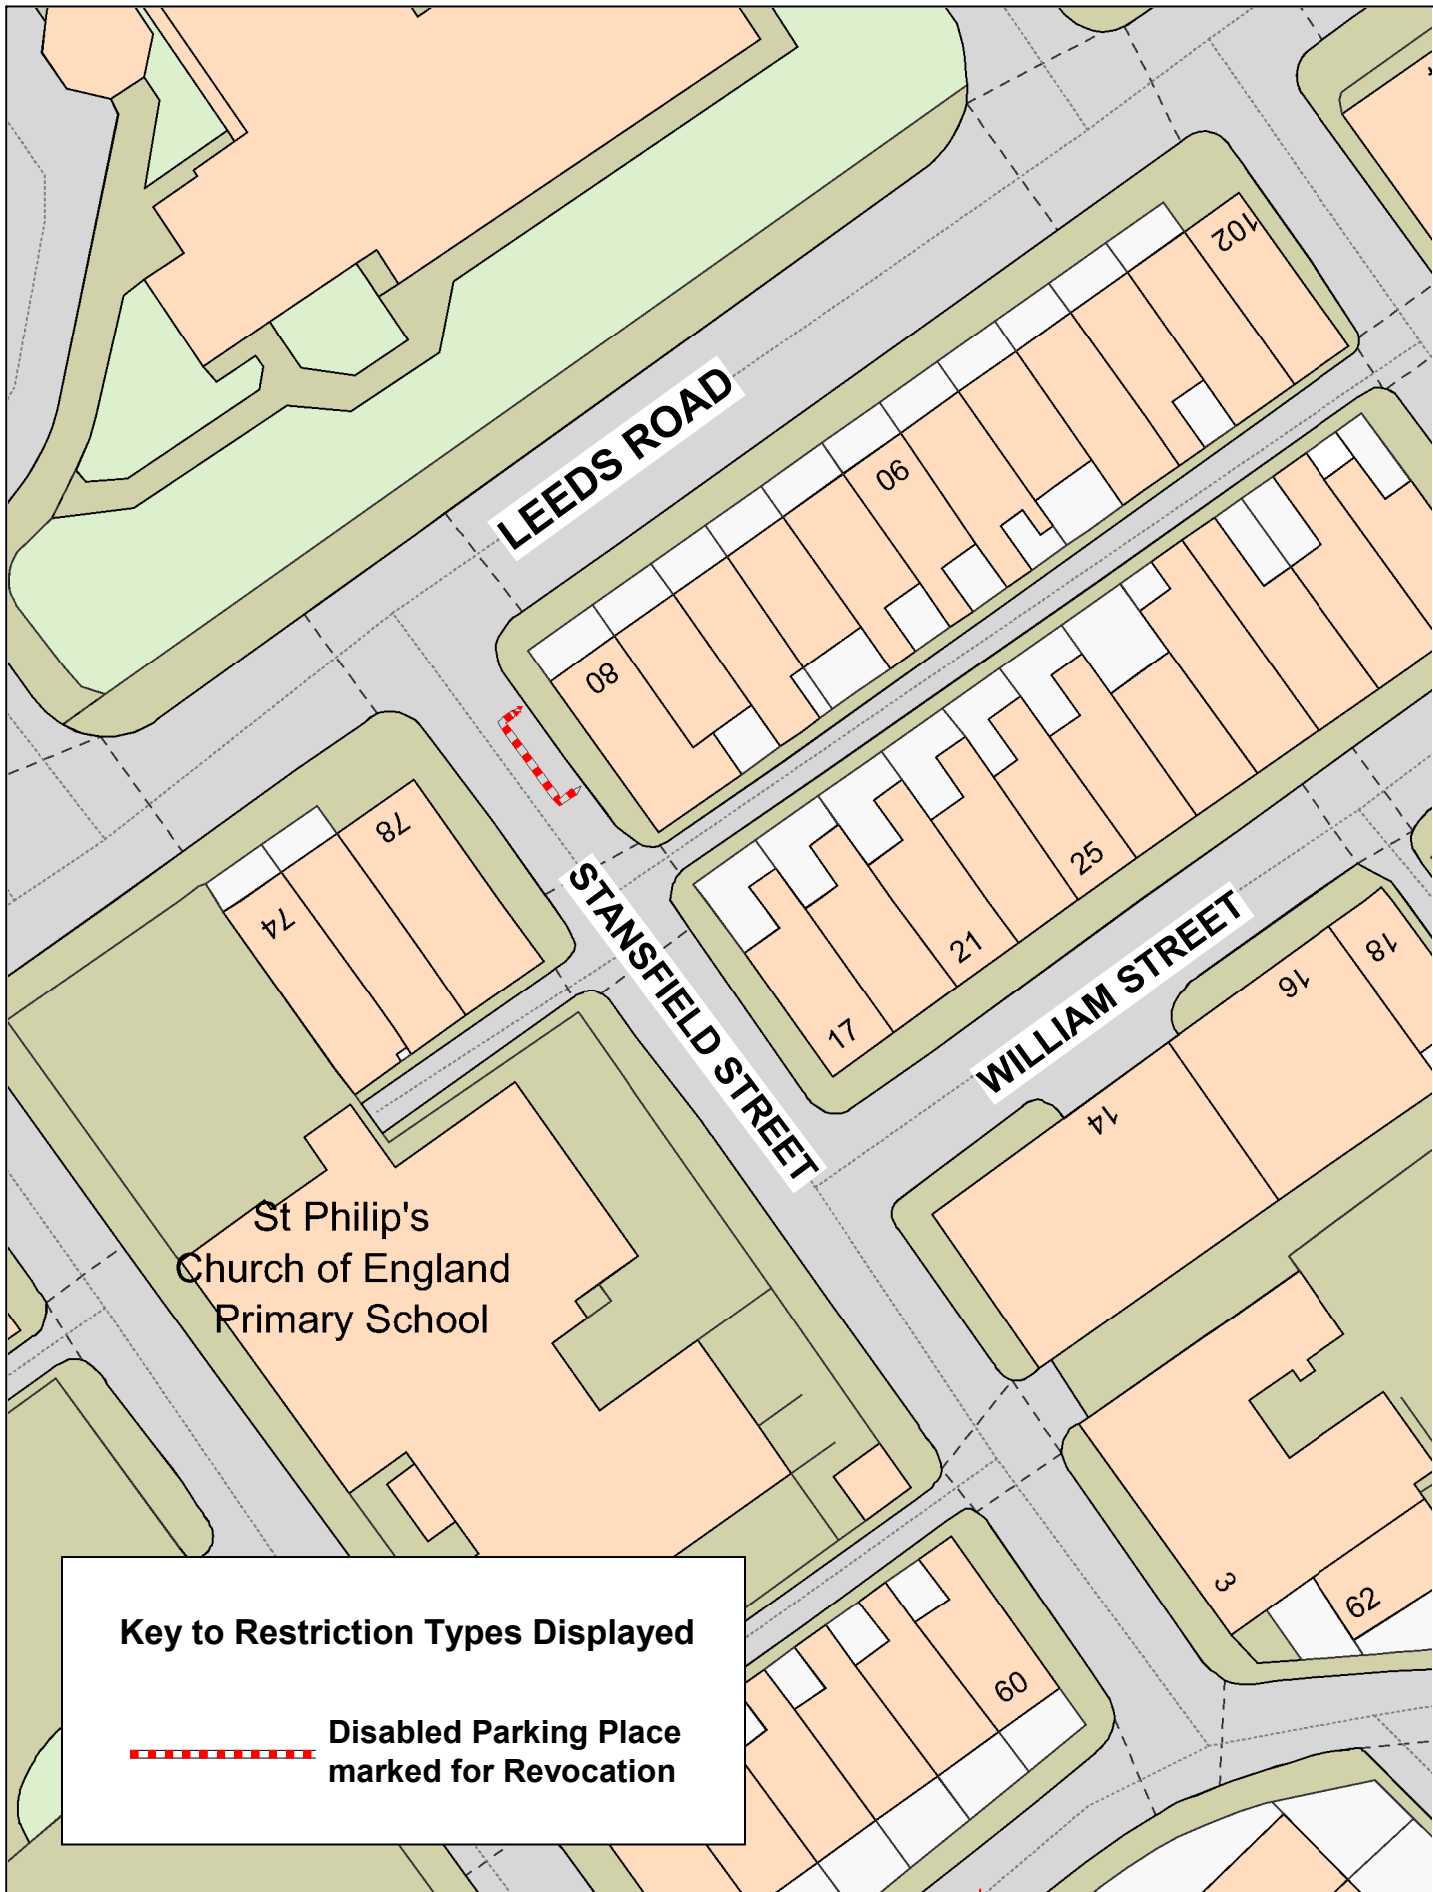

Key to Restriction Types Displayed

 Disabled Parking Place marked for Revocation




**Stansfield Street,
Nelson**



© Crown copyright and database rights 2023
OS AC0000850590
Lancashire County Council
Licence No. AC0000850590 2024
Phil Durnell
Director of Highways
and Transport
P.O. Box 100, County Hall,
PRESTON PR1 0LD

SCALE	1 : 500
DATE	27/03/2024
DRAWING No.	23-24(2)/PE5-JG
DRAWN BY	CGL
	<small>Scale with care as distortion may occur</small>

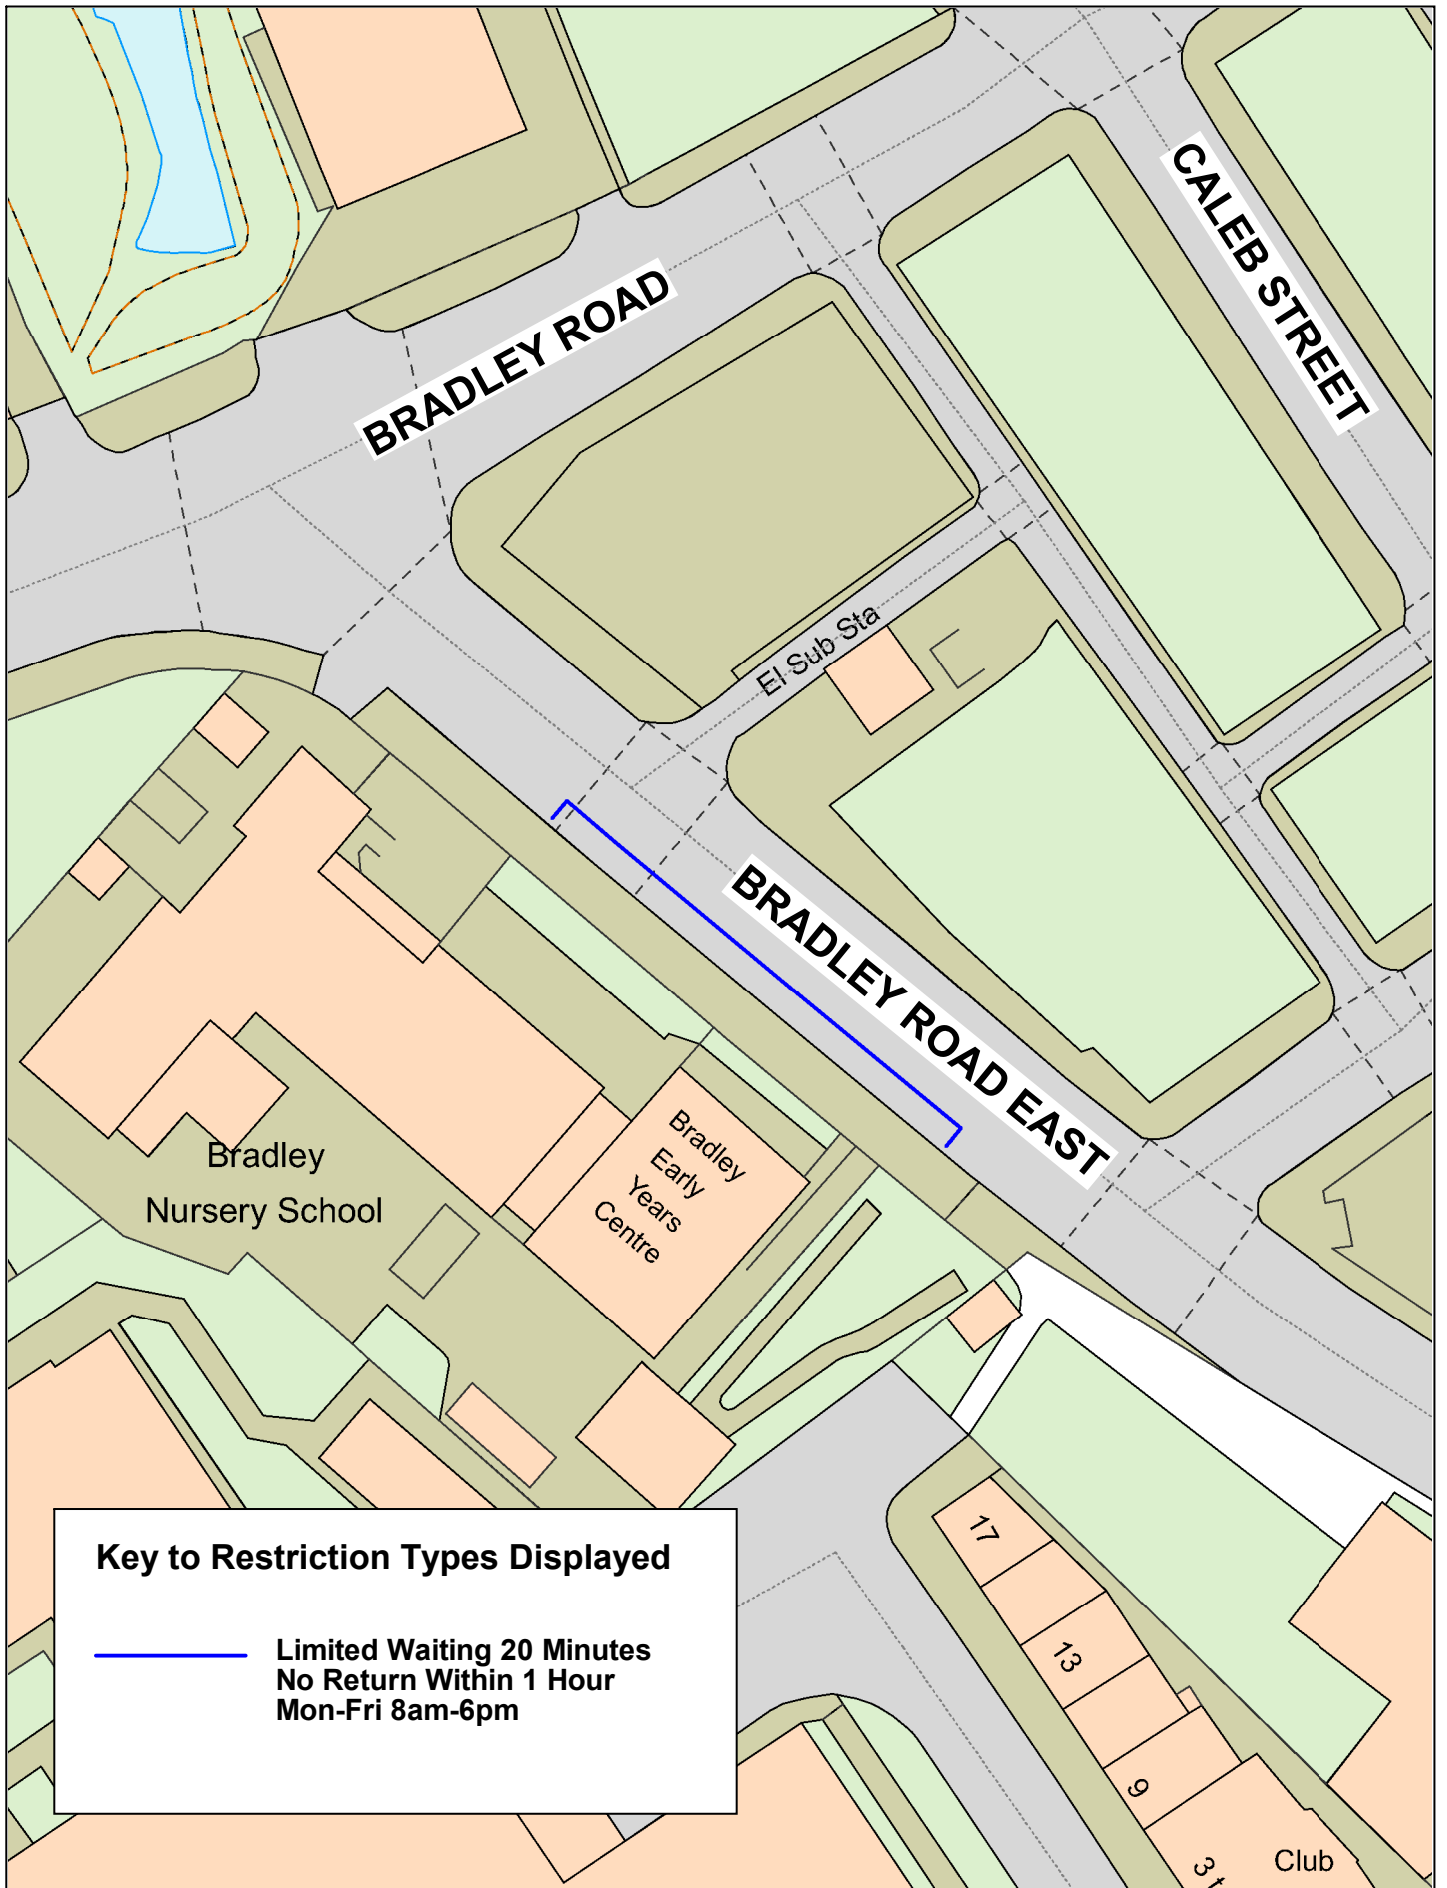


Key to Restriction Types Displayed

— Limited Waiting 20 Minutes
No Return Within 1 Hour
Mon-Fri 8am-6pm

Lancashire
County Council



**Bradley Road East,
Nelson**




Crown copyright and database rights 2023
OS AC0000850590
Lancashire County Council
Licence No. AC0000850590 2024


Phil Durnell
Director of Highways
and Transport


P.O. Box 100, County Hall,
PRESTON PR1 0LD

SCALE	1 : 500
DATE	28/03/2024
DRAWING No.	23-24(2)/PE6-MW
DRAWN BY	CGL
	<small>Scale with care as distortion may occur</small>

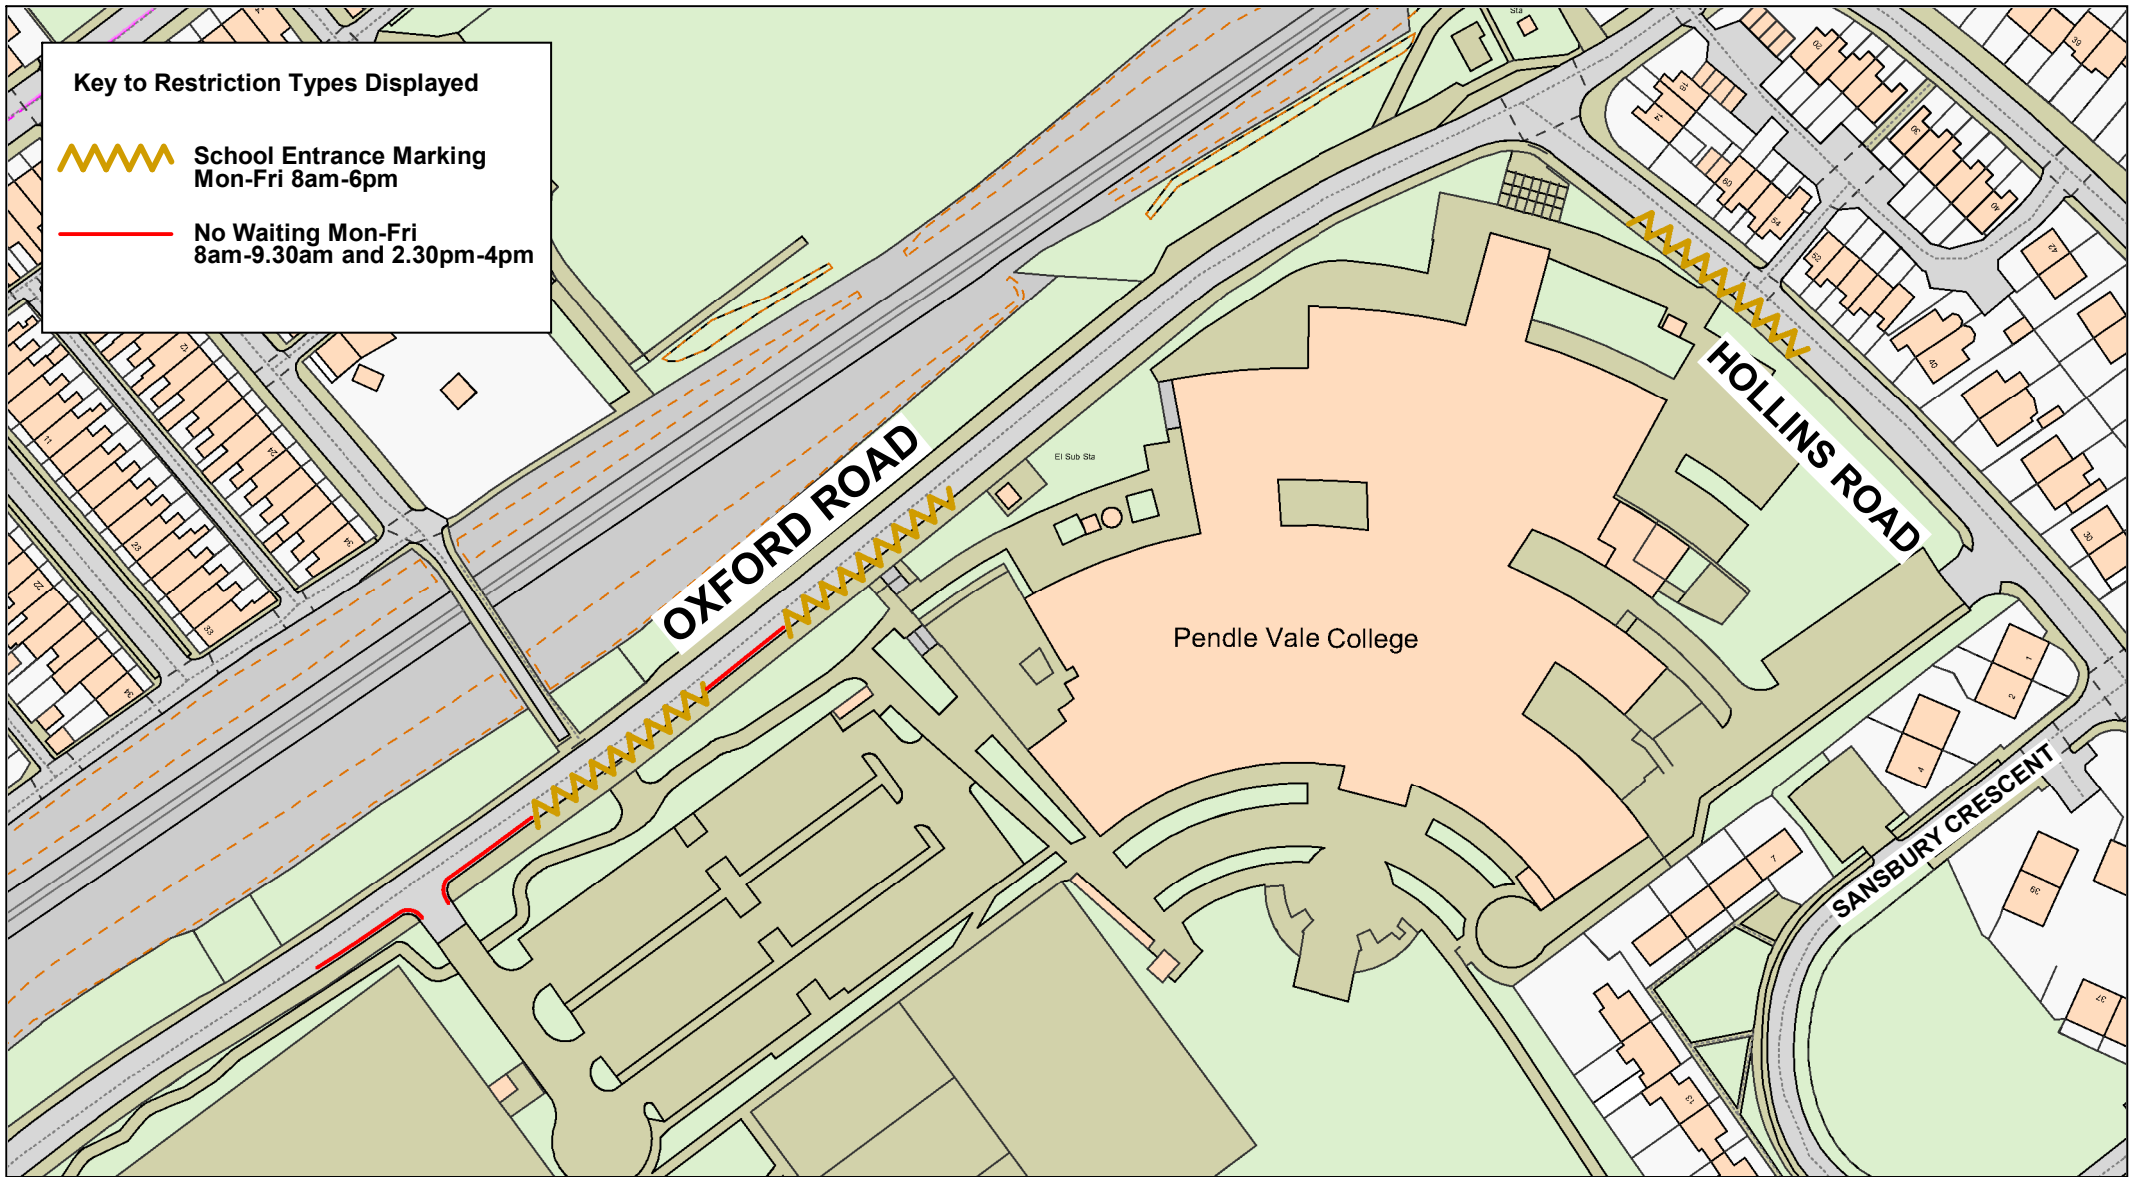

Key to Restriction Types Displayed

 School Entrance Marking
Mon-Fri 8am-6pm

 No Waiting Mon-Fri
8am-9.30am and 2.30pm-4pm



Lancashire
County Council

**Oxford Road and
Hollins Road,
Nelson**




Crown copyright and database rights 2023
OS AC000850590
Lancashire County Council
Licence No. AC000850590 2024

Phil Durnell
**Director of Highways
and Transport**

**P.O. Box 100, County Hall,
PRESTON PR1 0LD**

SCALE	1 : 1500
DATE	28/03/2024
DRAWING No.	23-24(2)/PE7-MW
DRAWN BY	CGL
	Scale with care as distortion may occur

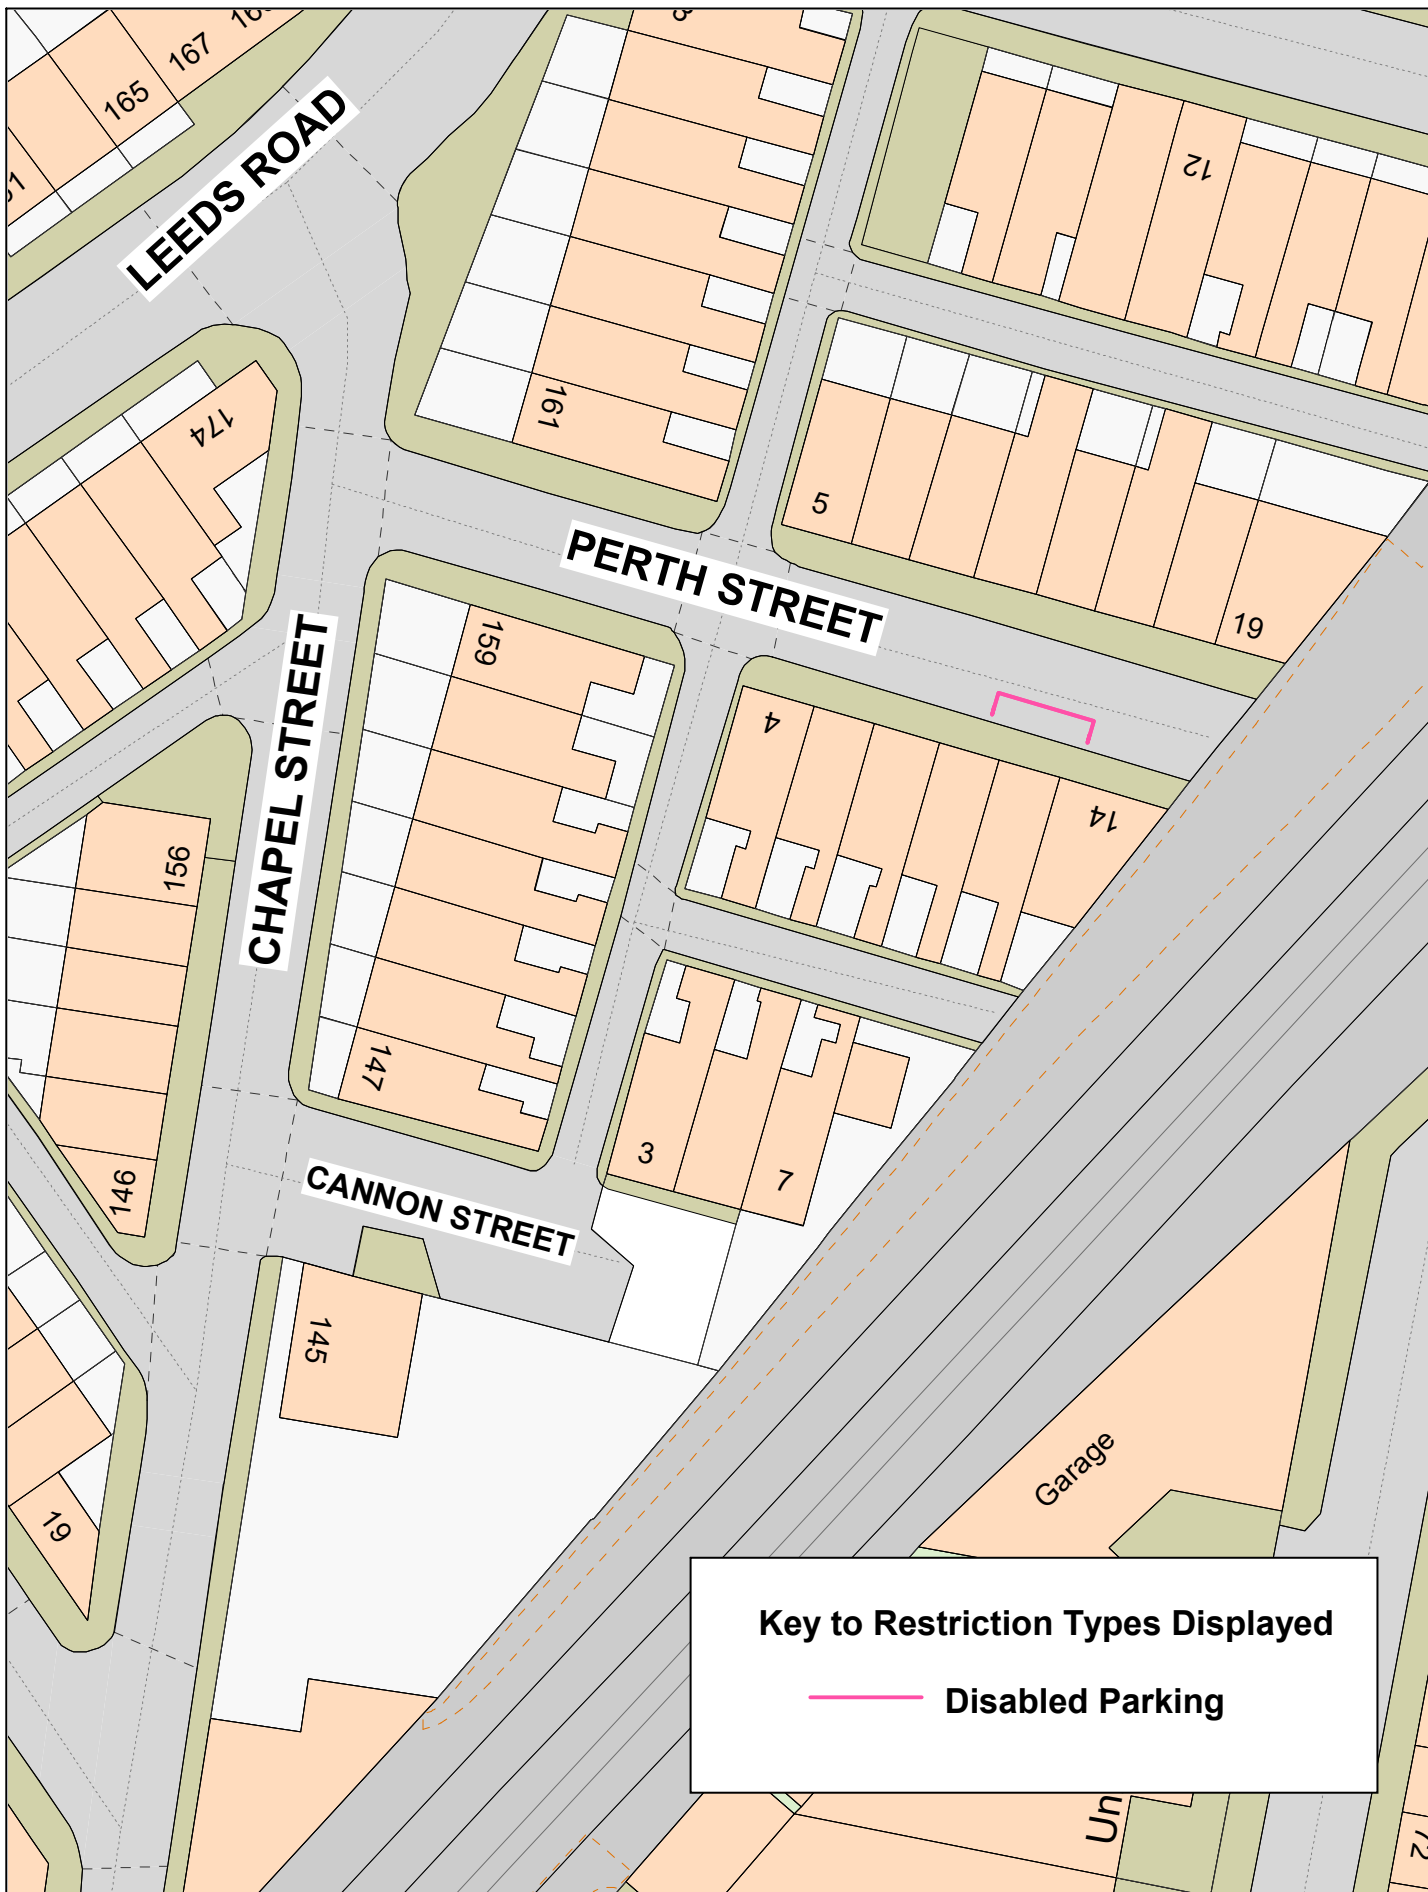

Key to Restriction Types Displayed

— Disabled Parking




**Perth Street,
Nelson**

Crown copyright and database rights 2023
OS AC0000850590
Lancashire County Council
Licence No. AC0000850590 2024

Phil Durnell
Director of Highways
and Transport
P.O. Box 100, County Hall,
PRESTON PR1 0LD

SCALE	1 : 500
DATE	28/03/2024
DRAWING No.	23-24(2)/PE8-MW
DRAWN BY	CGL
	<small>Scale with care as distortion may occur</small>

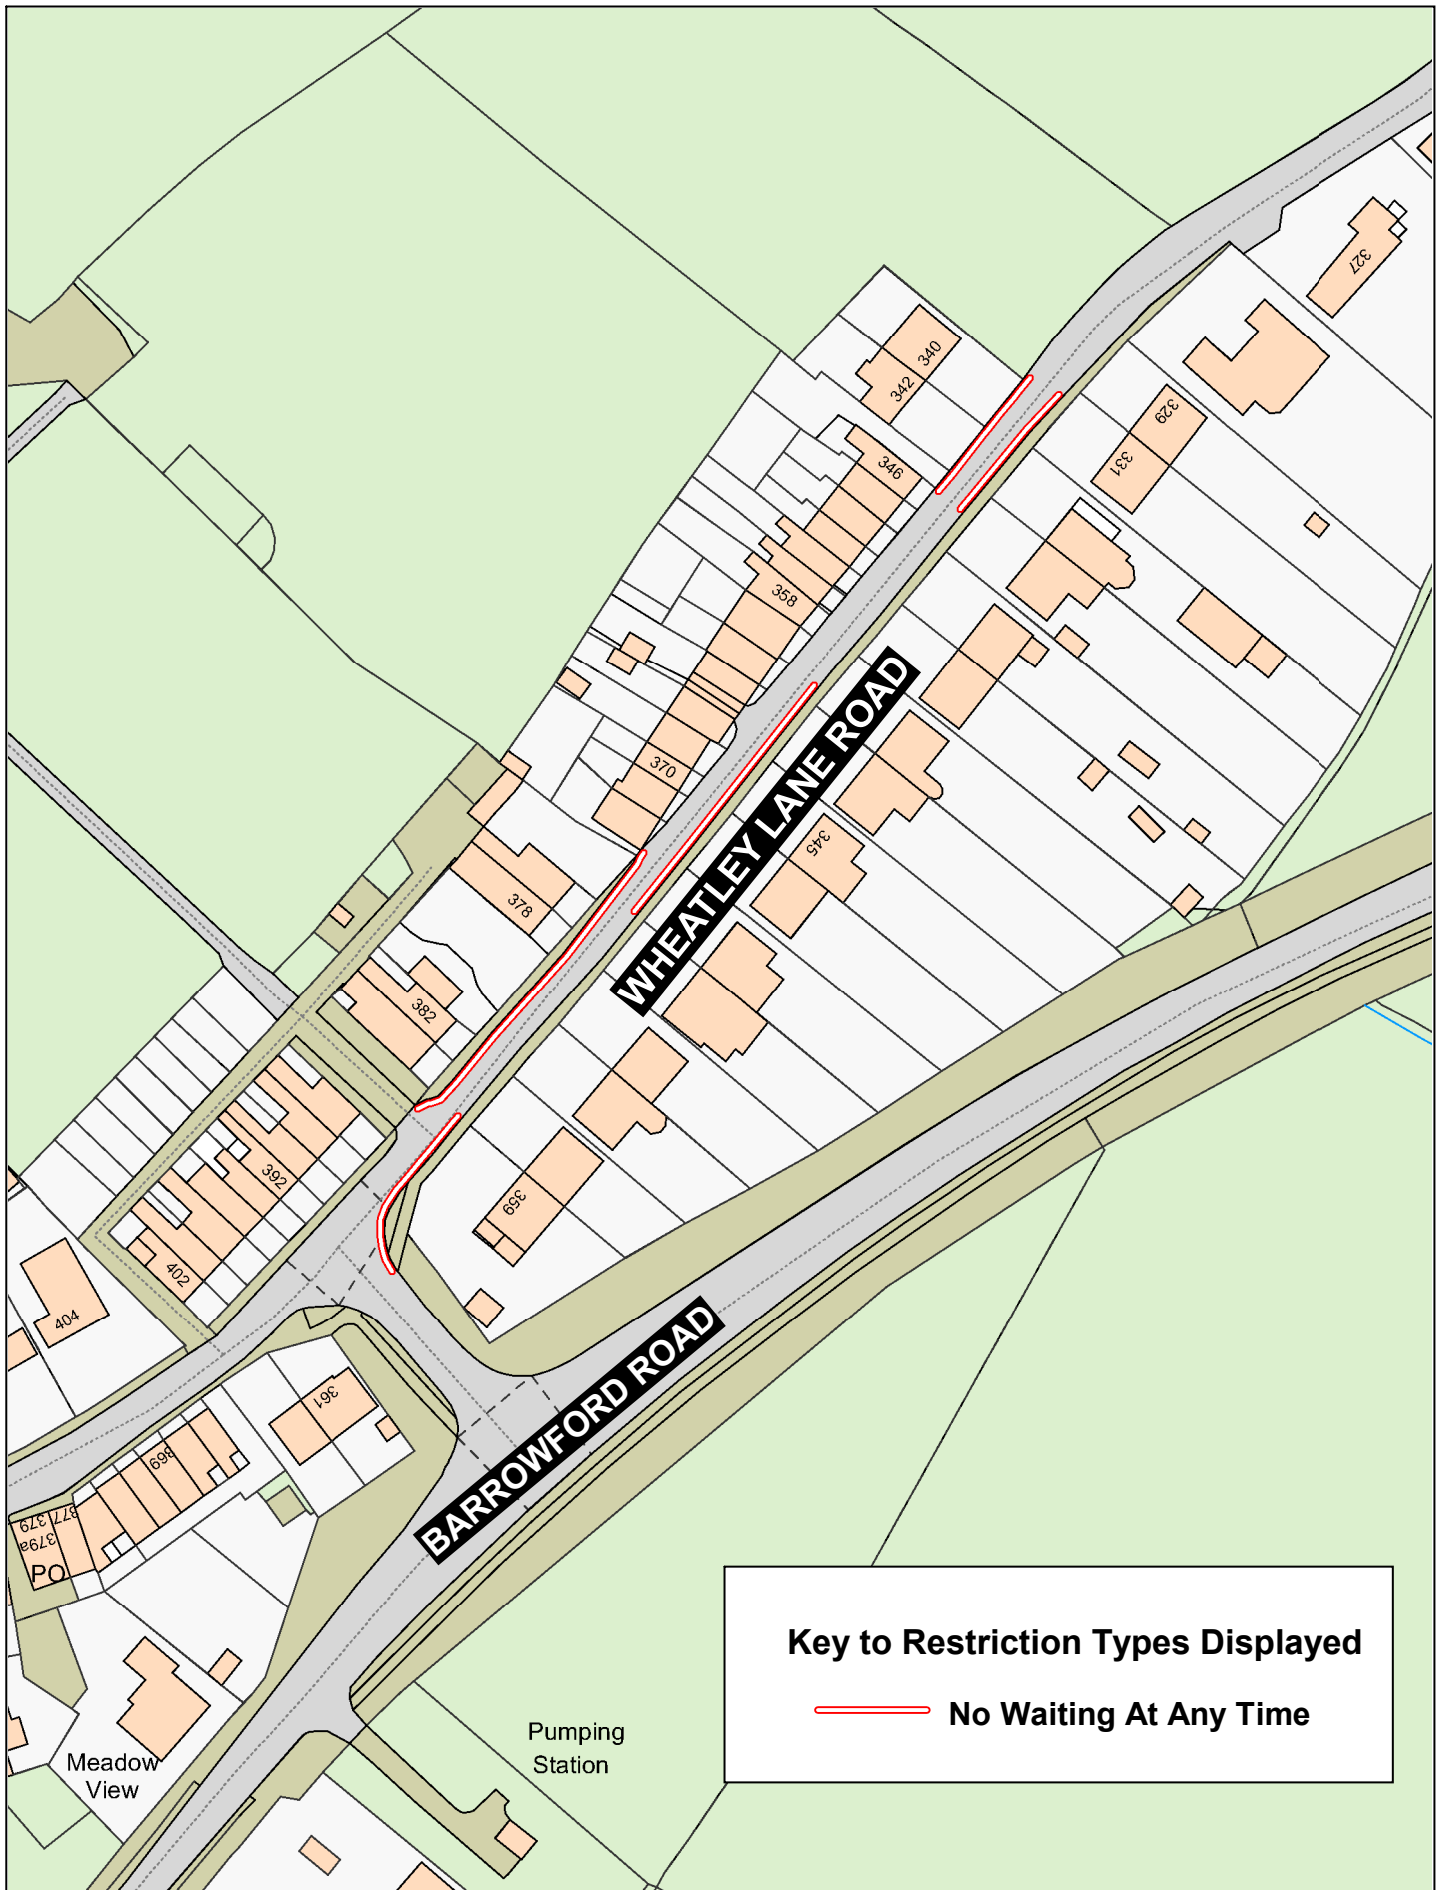

**Wheatley Lane Road,
Fence**



— Crown copyright and database rights 2023
OS AC0000850590
Lancashire County Council
Licence No. AC0000850590 2024

Phil Durnell
Director of Highways
and Transport
P.O. Box 100, County Hall,
PRESTON PR1 0LD

SCALE	1 : 1250
DATE	28/03/2024
DRAWING No.	23-24(2)/PE9-MW
DRAWN BY	CGL
	Scale with care as distortion may occur