


Key to Restriction Types Displayed
 No Waiting At Any Time

**REDUCTION TO
NO WAITING AT ANY TIME**



Lancashire
County Council

**Pittman Court,
Fulwood**




Crown copyright and database rights 2023
OS AC000850590
Lancashire County Council
Licence No. AC000850590 2024

**Phil Durnell
Director of Highways
and Transport**

**P.O. Box 100, County Hall,
PRESTON PR1 0LD**

SCALE	1 : 500
DATE	28/03/2024
DRAWING No.	23-24(2)/PR1-MC
DRAWN BY	CGL
	Scale with care as distortion may occur

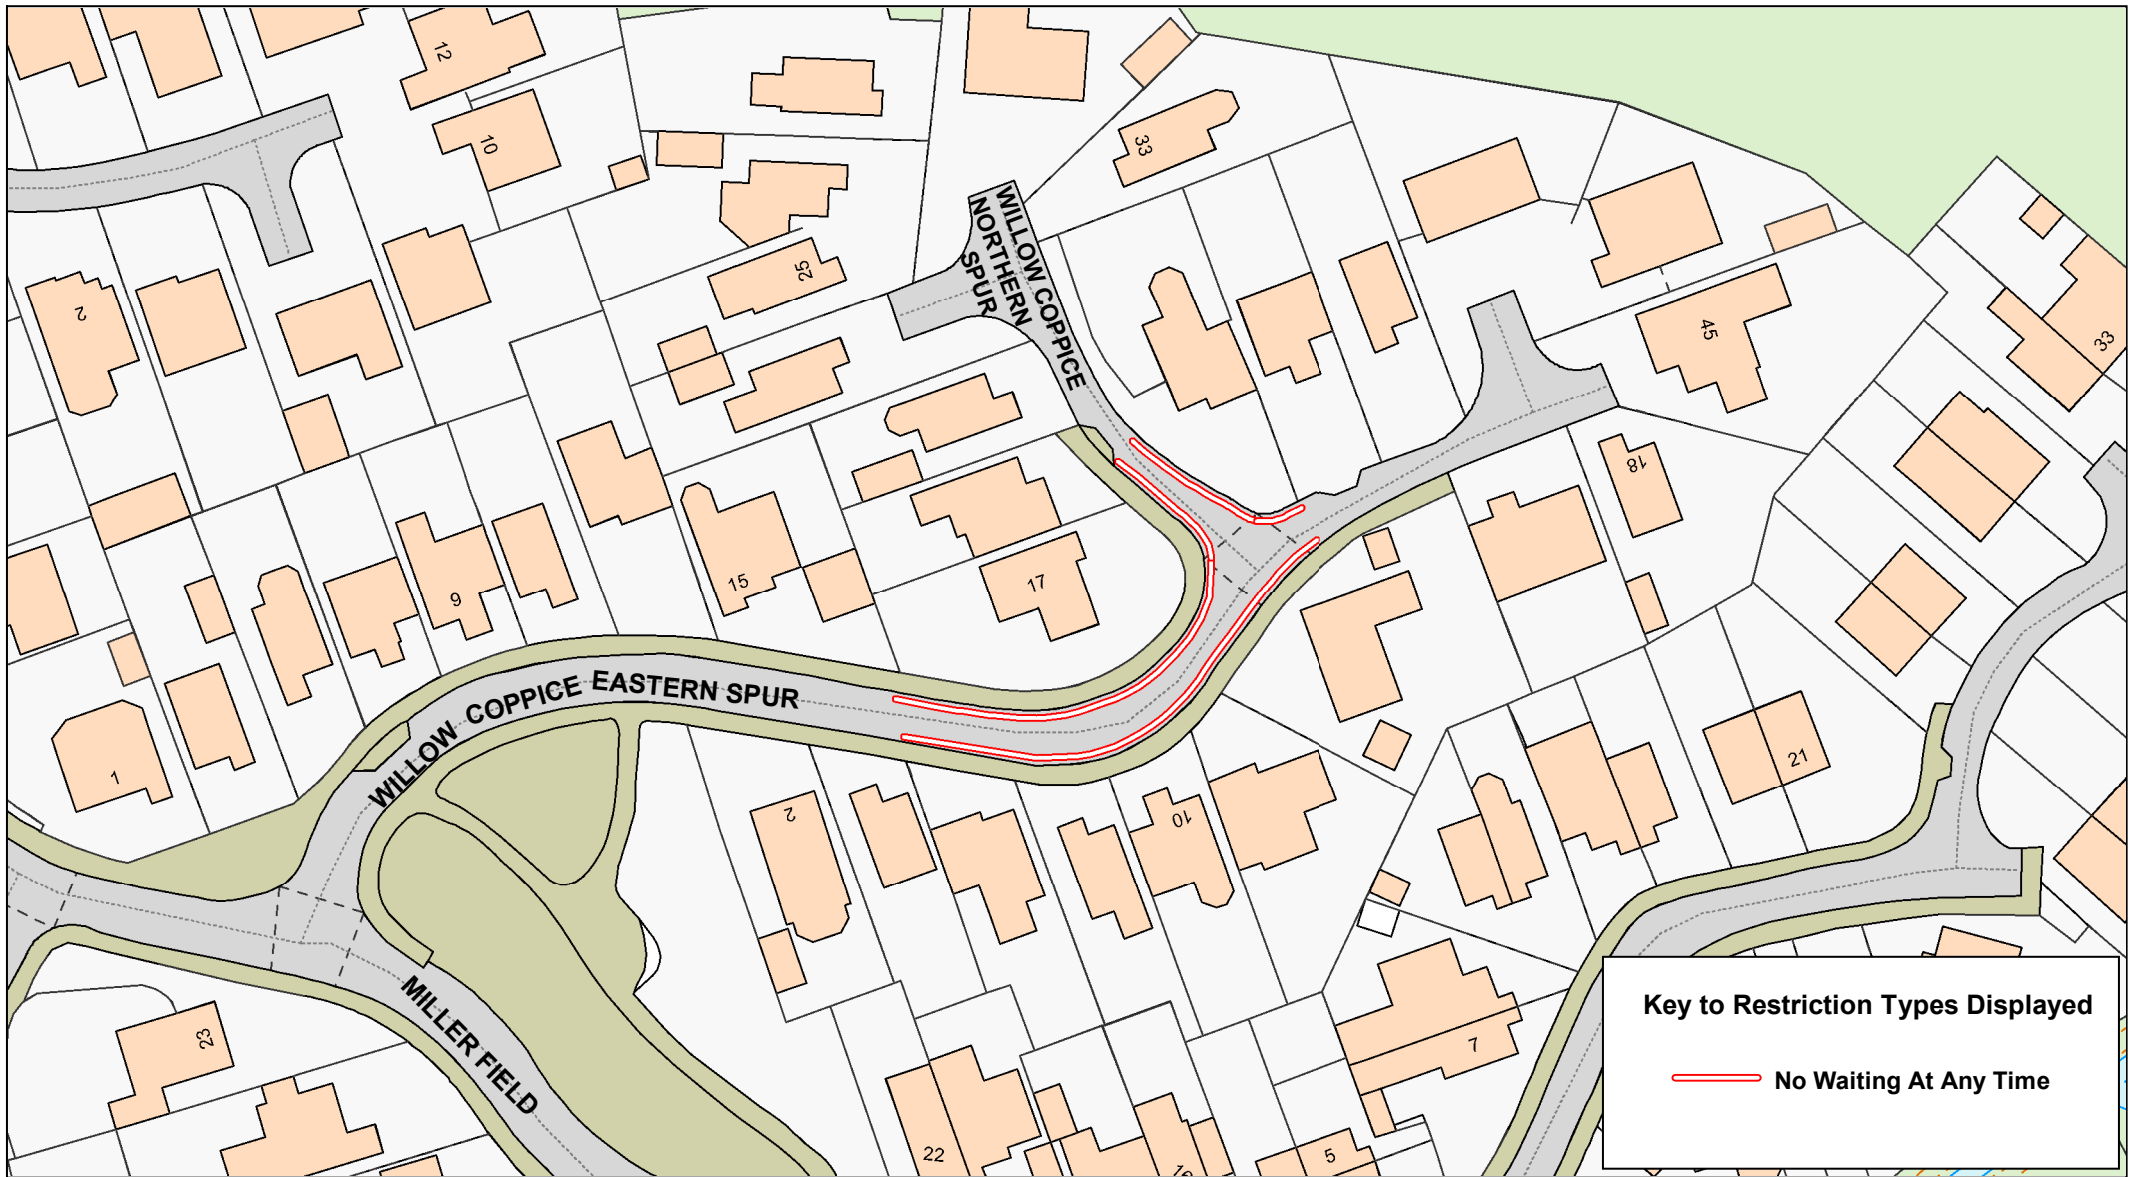


Key to Restriction Types Displayed

 No Waiting At Any Time

Lancashire
County Council



**Willow Coppice,
Lea**




© Crown copyright and database rights 2023
OS AC0000850590
Lancashire County Council Licence No. AC0000850590 2024

Phil Durnell
**Director of Highways
and Transport**

**P.O. Box 100, County Hall,
PRESTON PR1 0LD**

SCALE	1 : 750
DATE	09/02/2024
DRAWING No.	23-24(2)/PR2-MC
DRAWN BY	TJP
	Scale with care as distortion may occur

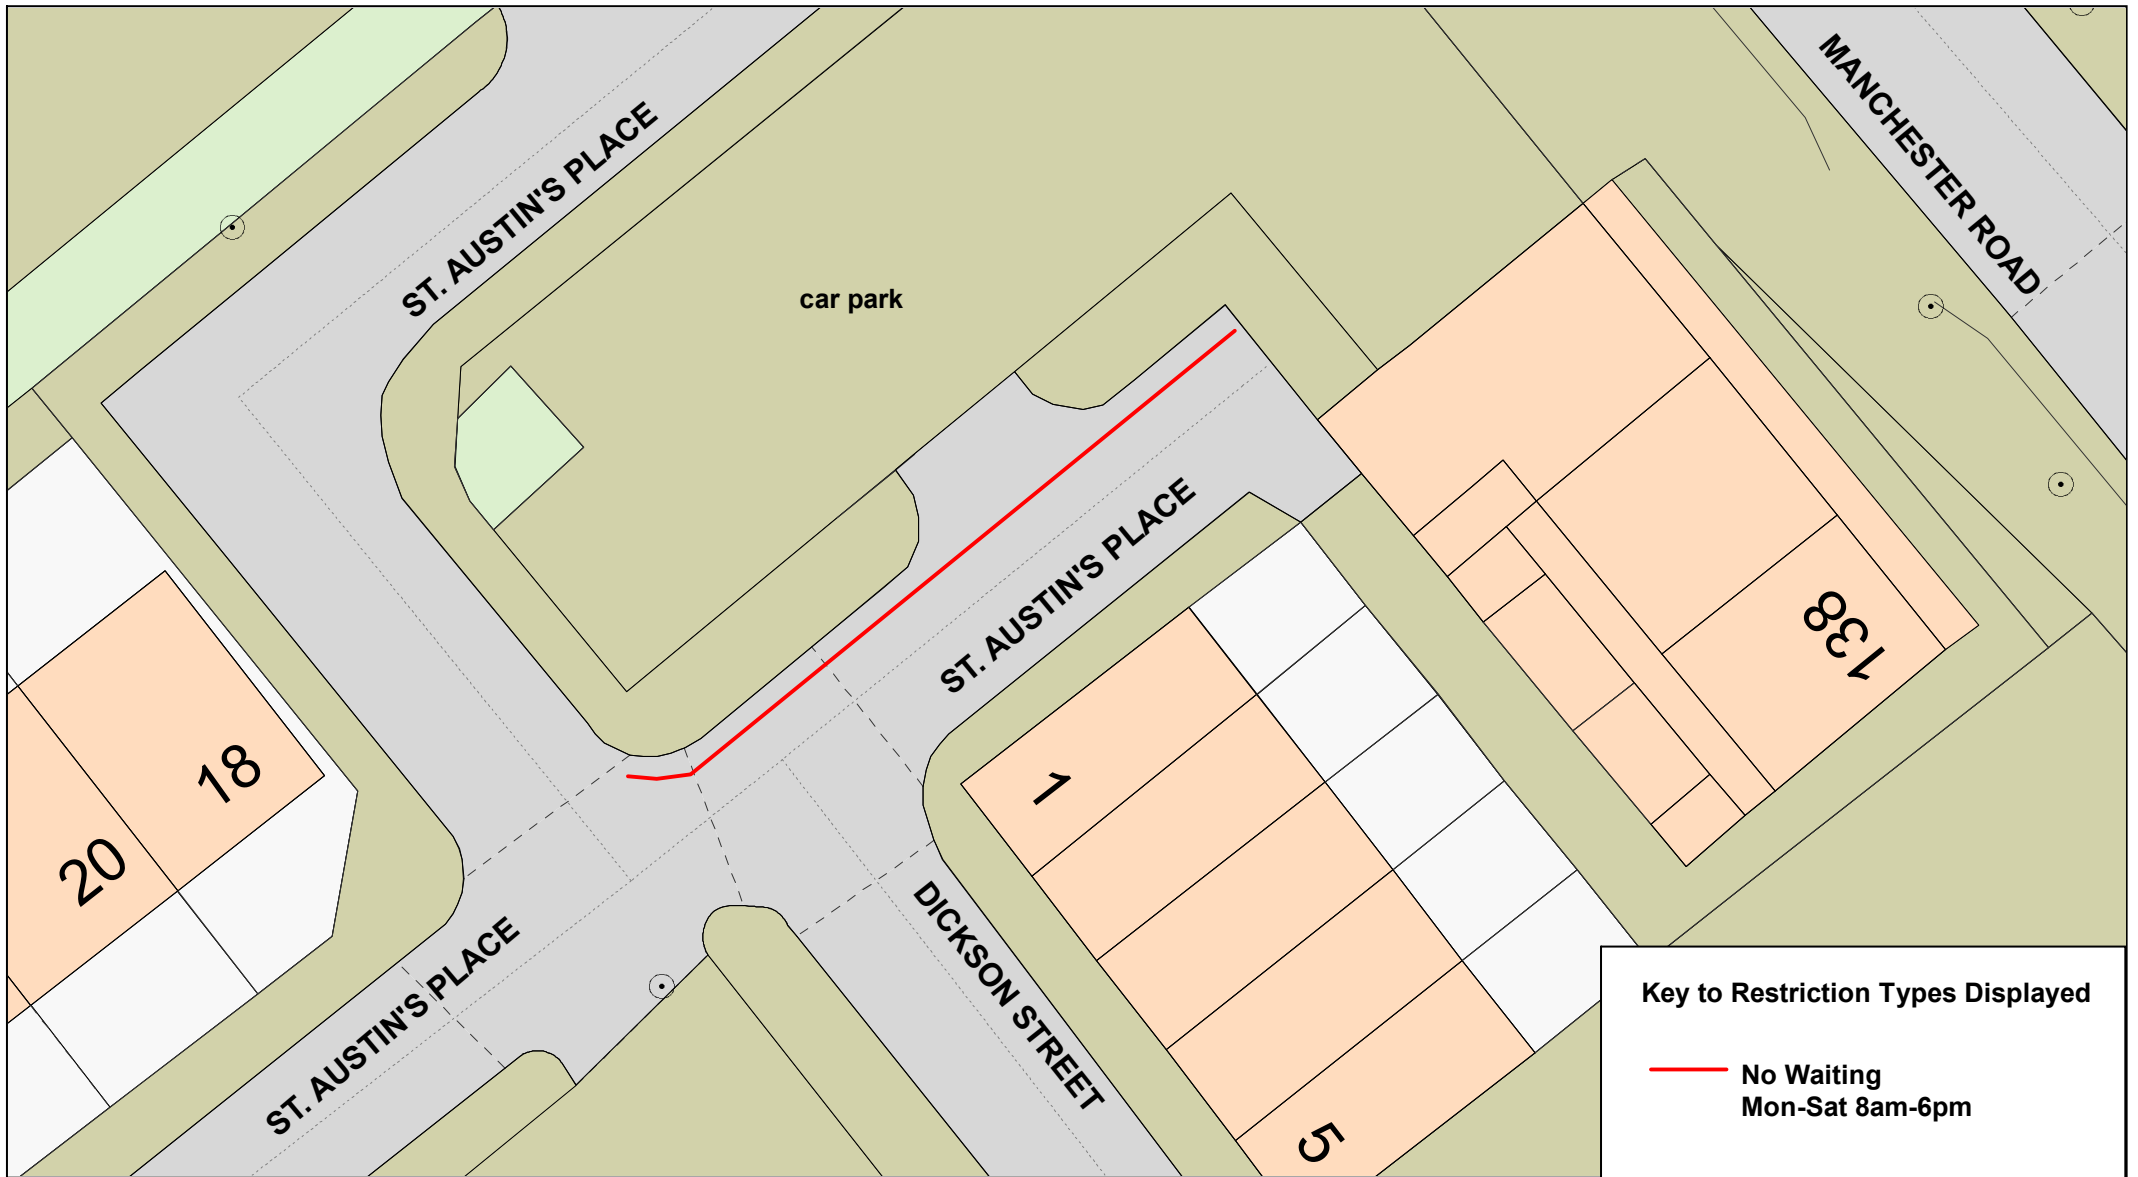

Key to Restriction Types Displayed

— No Waiting
Mon-Sat 8am-6pm


Lancashire
County Council

**St. Austin's Place,
Preston**


— Crown copyright and database rights 2023
OS AC0000850590
Lancashire County Council Licence No. AC0000850590 2024

Phil Durnell
**Director of Highways
and Transport**
P.O. Box 100, County Hall,
PRESTON PR1 0LD

SCALE	1 : 250
DATE	14/02/2024
DRAWING No.	23-24(2)/PR3-MC
DRAWN BY	TJP
	Scale with care as distortion may occur

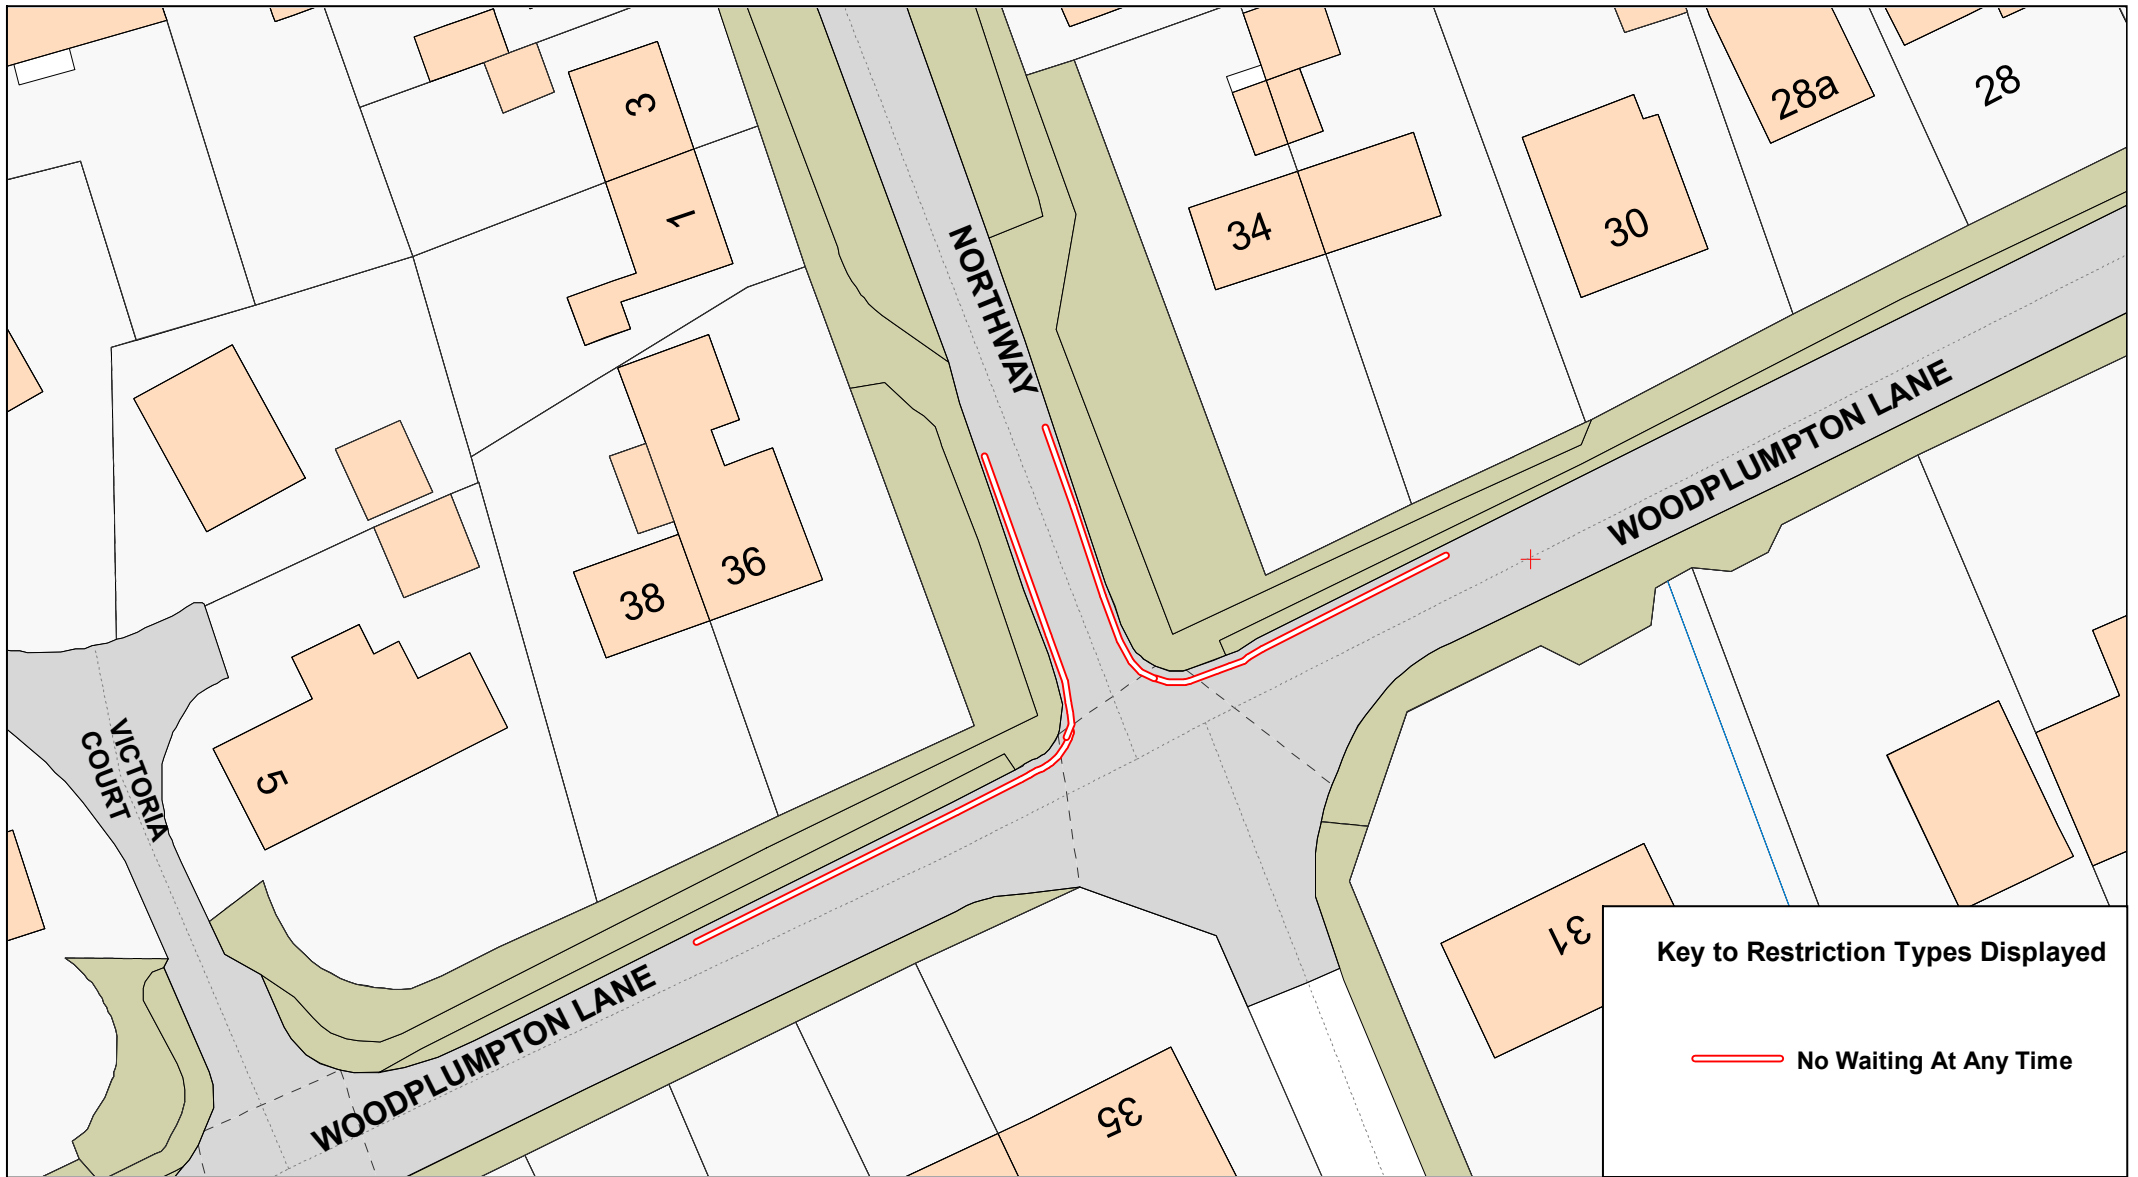

Key to Restriction Types Displayed

 No Waiting At Any Time



Lancashire
County Council

**Northway and
Woodplumpton Lane,
Broughton**



© Crown copyright and database rights 2023
OS AC0000850590
Lancashire County Council Licence No. AC0000850590 2024


**Phil Durnell
Director of Highways
and Transport**

P.O. Box 100, County Hall,
PRESTON PR1 0LD

SCALE	1 : 500
DATE	14/02/2024
DRAWING No.	23-24(2)/PR4
DRAWN BY	TJP
	Scale with care as distortion may occur




Key to Restriction Types Displayed

 No Waiting At Any Time



Lancashire
County Council

Longfield and Longley Close, Fulwood, Preston




_ Crown copyright and database rights 2023
OS AC0000850590
Lancashire County Council Licence No. AC0000850590 2024


Phil Durnell
Director of Highways and Transport

P.O. Box 100, County Hall,
PRESTON PR1 0LD

SCALE	1 : 500
DATE	14/02/2024
DRAWING No.	23-24(2)/PR5-MC
DRAWN BY	TJP
	Scale with care as distortion may occur

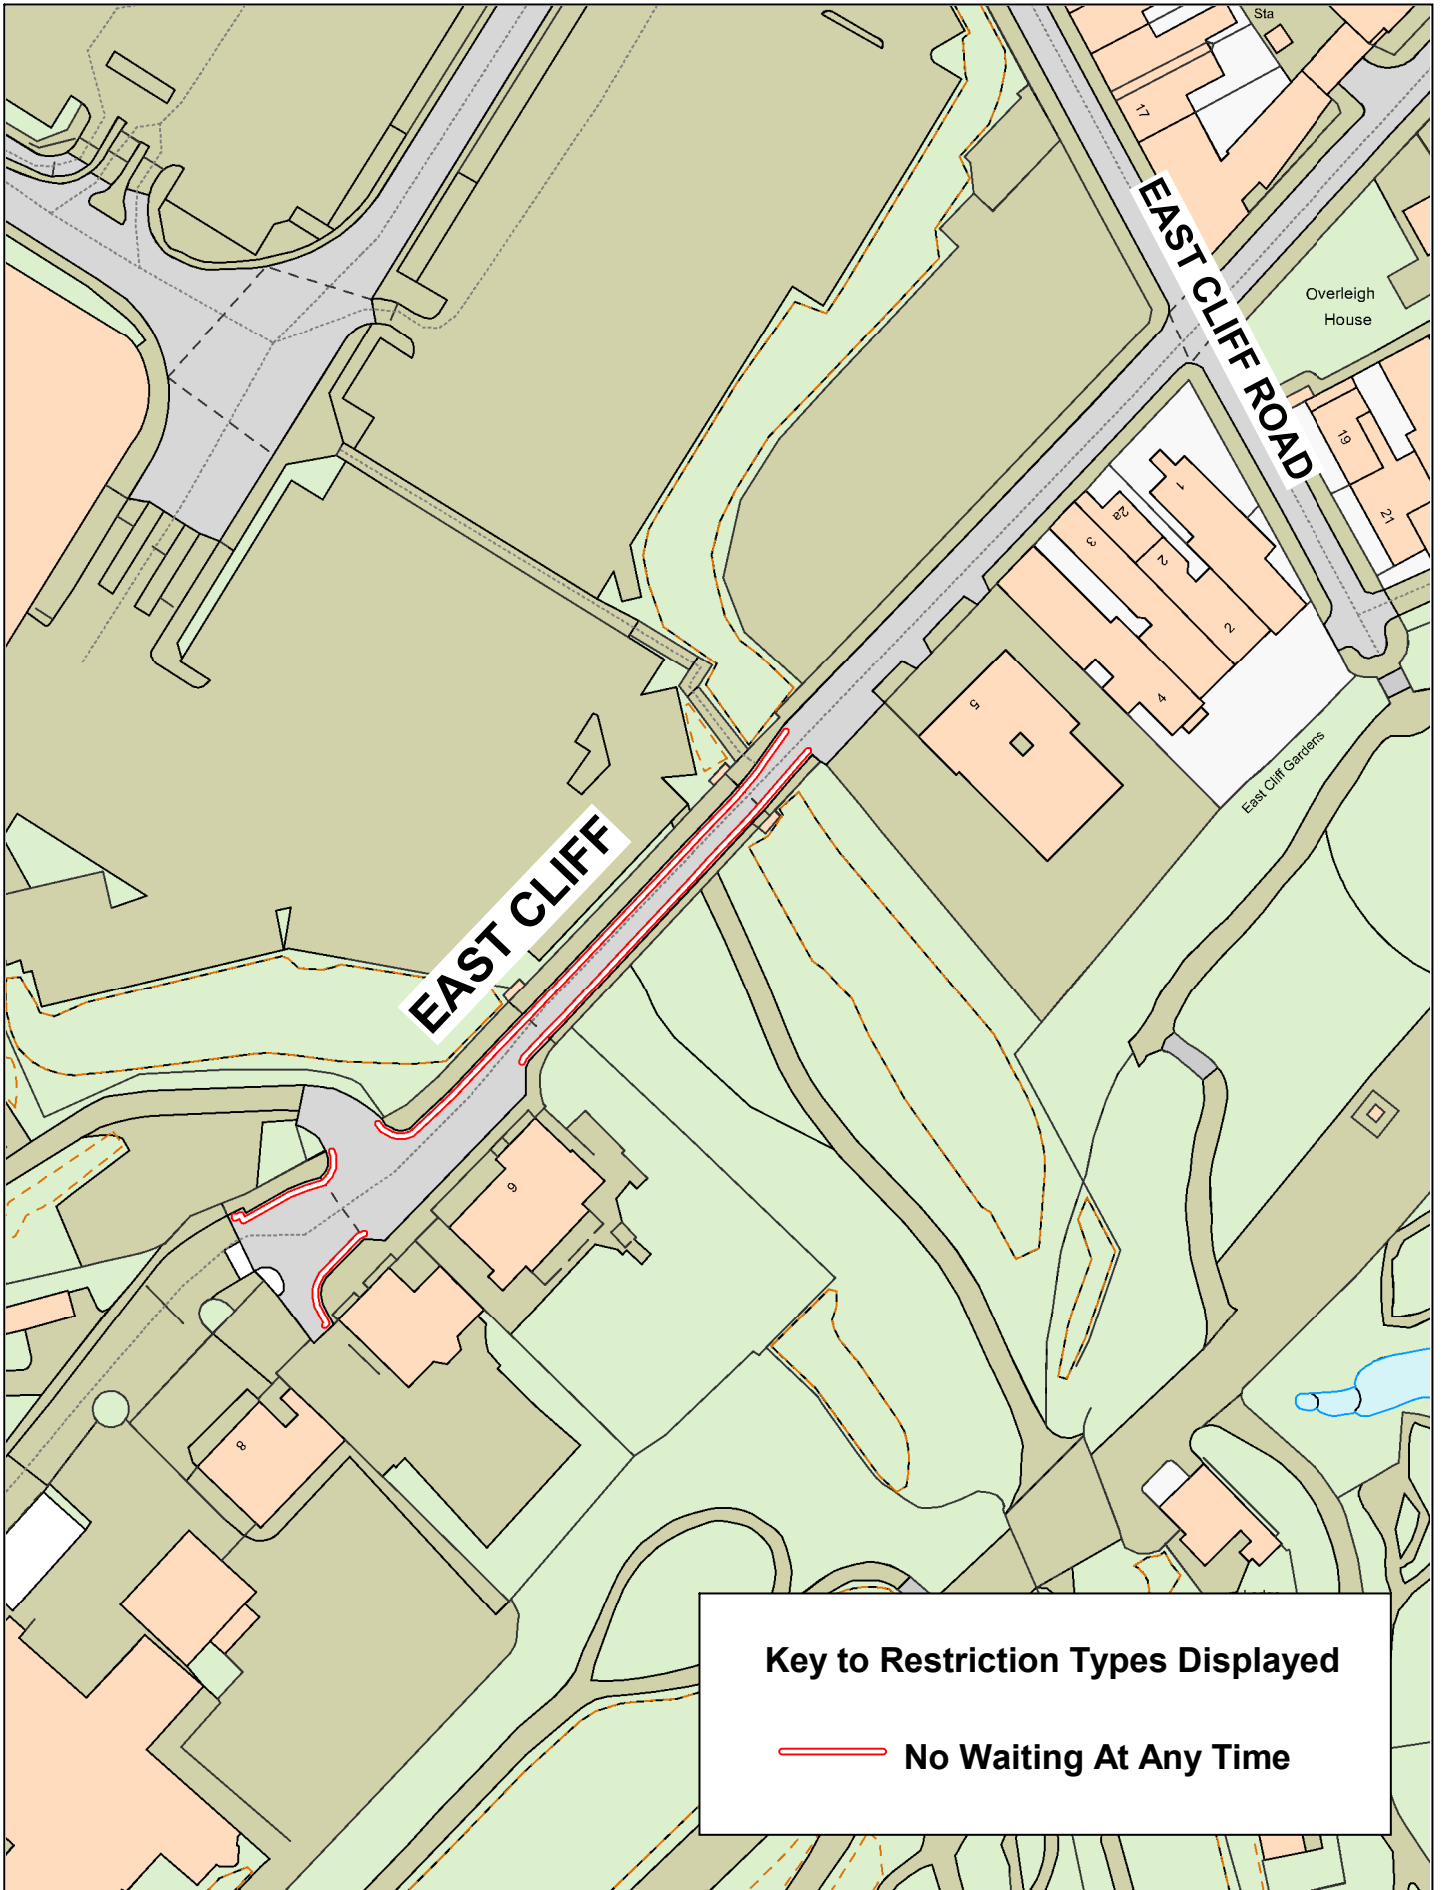

Key to Restriction Types Displayed

 **No Waiting At Any Time**

Lancashire
County Council




**East Cliff,
Preston**



— Crown copyright and database rights 2023
OS AC0000850590
Lancashire County Council
Licence No. AC0000850590 2024

Phil Durnell
Director of Highways
and Transport
P.O. Box 100, County Hall,
PRESTON PR1 0LD

SCALE	1 : 1000
DATE	28/03/2024
DRAWING No.	23-24(2)/PR6-MC
DRAWN BY	CGL
	<small>Scale with care as distortion may occur</small>

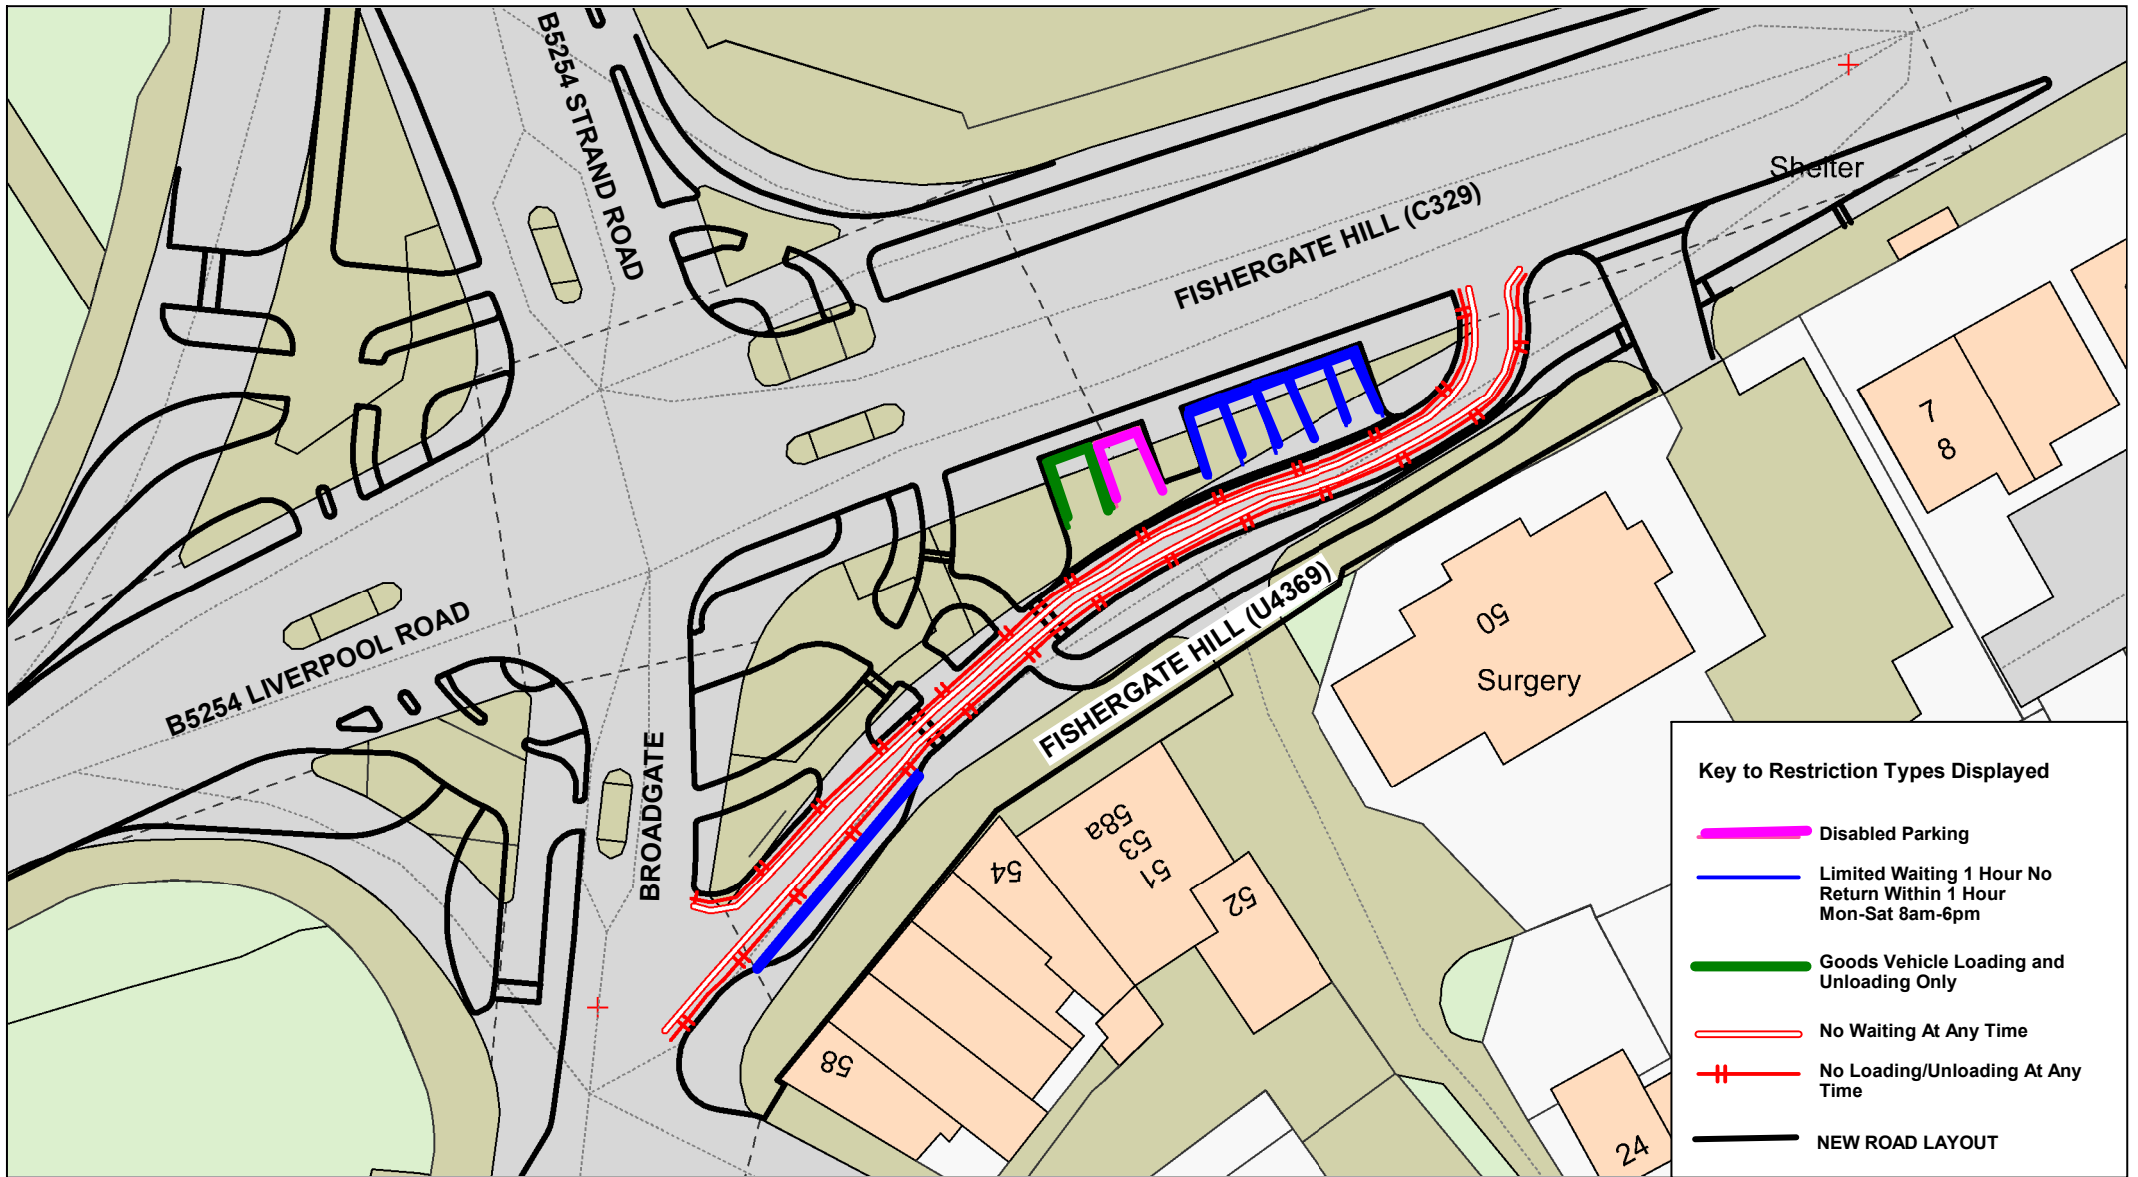

Key to Restriction Types Displayed

- Disabled Parking
- Limited Waiting 1 Hour No Return Within 1 Hour Mon-Sat 8am-6pm
- Goods Vehicle Loading and Unloading Only
- No Waiting At Any Time
- + No Loading/Unloading At Any Time
- NEW ROAD LAYOUT

Lancashire
County Council

**U4369 Fishergate Hill,
Preston**

Restricted Parking Zone

© Crown copyright. All rights reserved
Lancashire County Council
Licence No. 100019820 2022

Phil Durnell
Director of Highways
and Transportation

P.O. Box 100, County Hall,
PRESTON PR1 0LD

SCALE	1 : 500
DATE	14/02/2022
DRAWING No.	ATF BroadgateJnc(S)
DRAWN BY	TJP
	Scale with care as distortion may occur