



Key to Restriction Types Displayed


 **PROPOSED**
No Waiting At Any Time

 **EXISTING**
School Entrance Marking
Mon-Fri 8am-6pm
TO REMAIN



Lancashire
County Council

**Unnamed Road outside
Bowland High School,
Grindleton**



_ Crown copyright and database rights 2023
OS AC0000850590
Lancashire County Council Licence No. AC0000850590 2024


Phil Durnell
**Director of Highways
and Transport**

P.O. Box 100, County Hall,
PRESTON PR1 0LD

SCALE	1 : 500
DATE	07/02/2024
DRAWING No.	23-24(2)/RV1-CH
DRAWN BY	TJP
	Scale with care as distortion may occur




Key to Restriction Types Displayed

 **No Waiting
Mon-Fri
8.30am-4pm**



Lancashire
County Council

**Bright Street,
Clitheroe**



© Crown copyright and database rights 2023
OS AC0000850590
Lancashire County Council Licence No. AC0000850590 2024

Phil Durnell
**Director of Highways
and Transport**

P.O. Box 100, County Hall,
PRESTON PR1 0LD

SCALE	1 : 1000
DATE	07/02/2024
DRAWING No.	23-24(2)/RV2-CH
DRAWN BY	TJP
	Scale with care as distortion may occur

Key to Restriction Types Displayed

 **No Waiting At Any Time**



Lancashire
County Council




**Northcote Road,
Langho**



Crown copyright and database rights 2023
OS AC0000850590
Lancashire County Council
Licence No. AC0000850590 2024

Phil Durnell
Director of Highways
and Transport
P.O. Box 100, County Hall,
PRESTON PR1 0LD

SCALE	1 : 750
DATE	07/02/2024
DRAWING No.	23-24(2)/RV3-CH
DRAWN BY	TJP
	<small>Scale with care as distortion may occur</small>

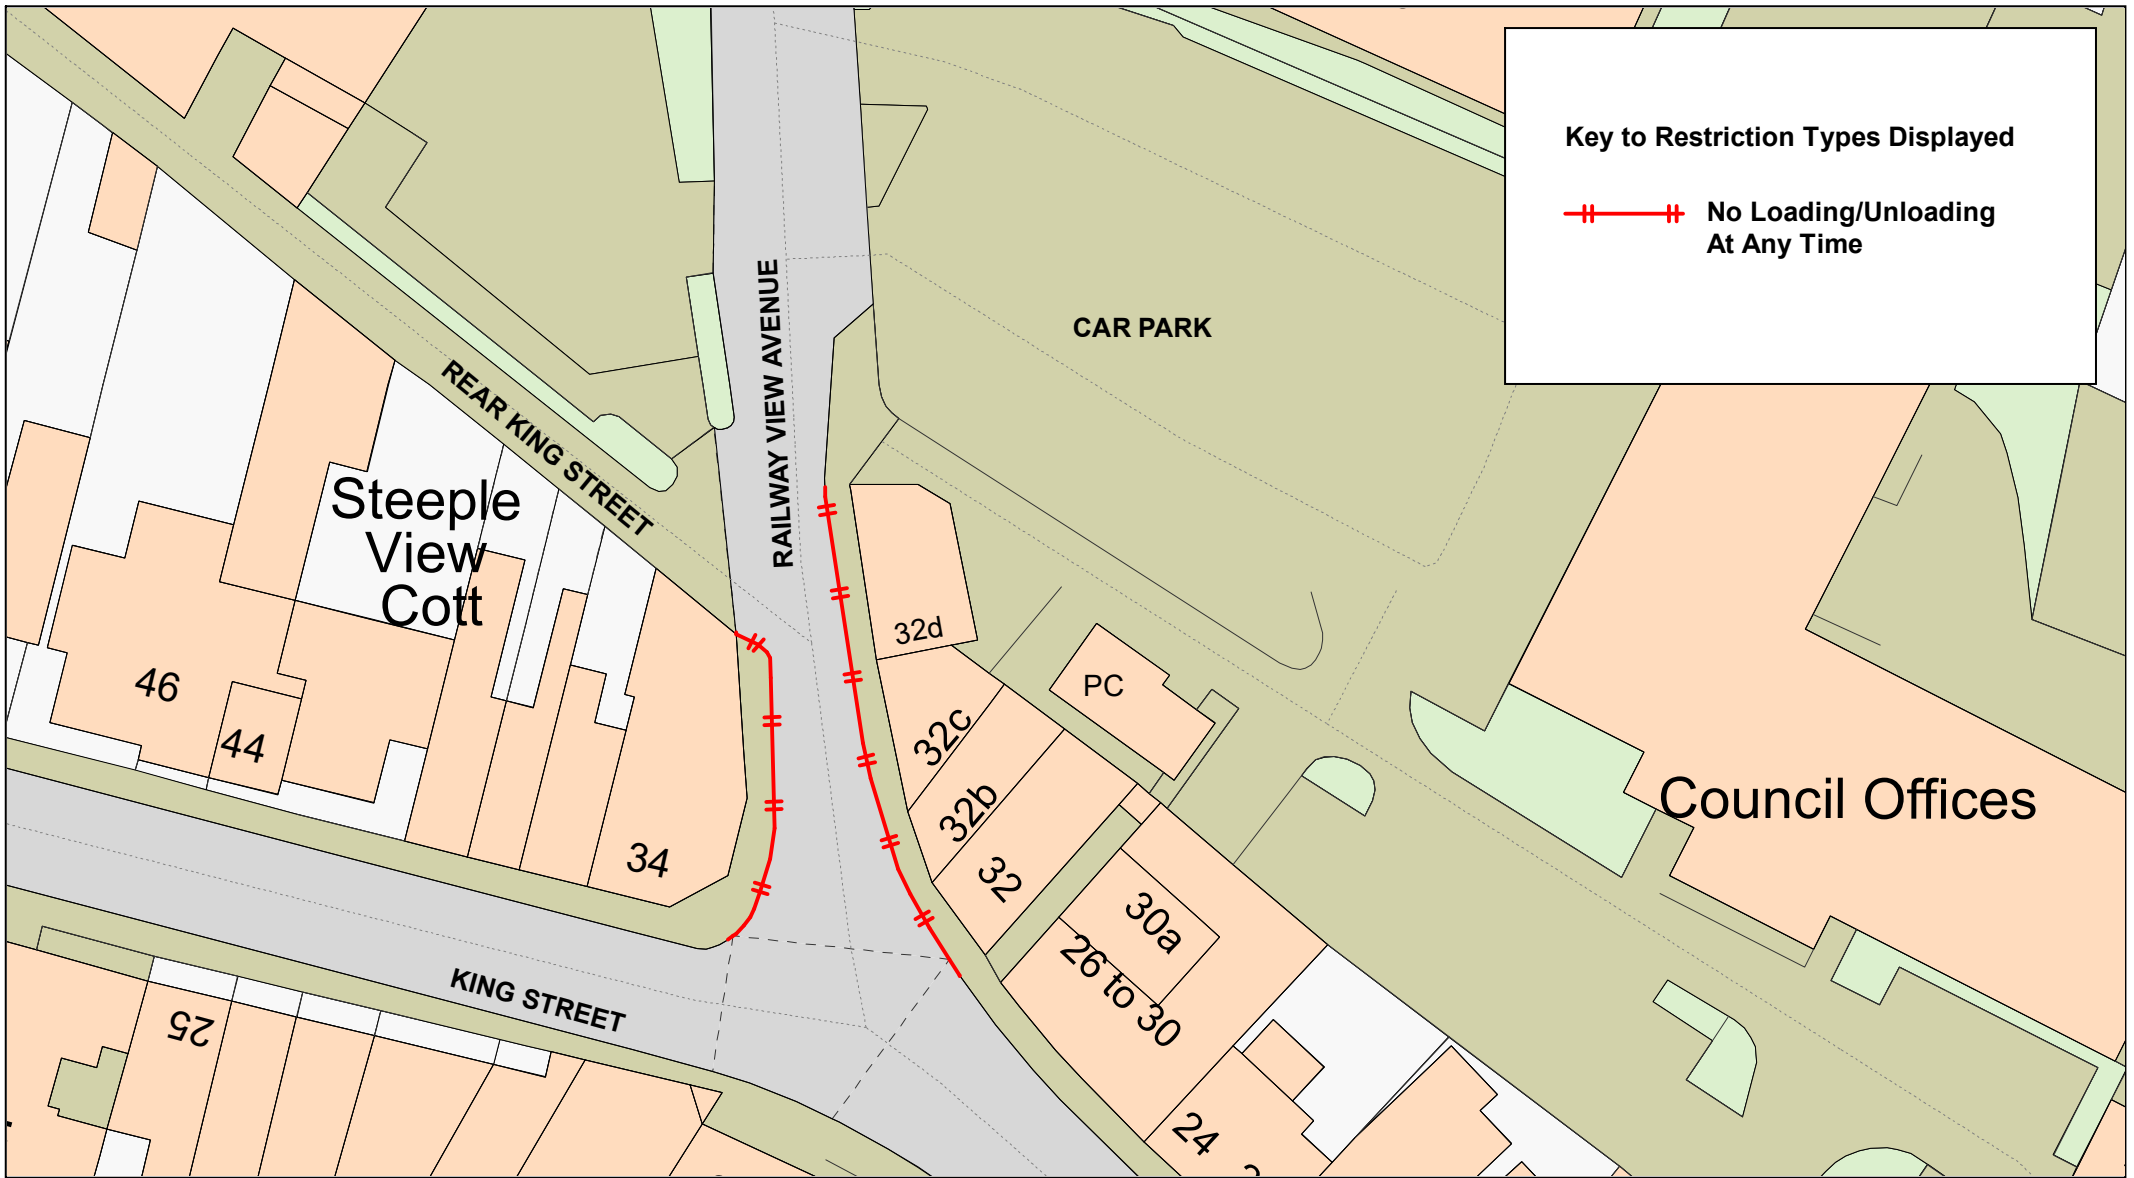


Key to Restriction Types Displayed

—+—+—+ No Loading/Unloading At Any Time

Lancashire
County Council



**Railway View Avenue,
Clitheroe**




© Crown copyright and database rights 2023
OS AC0000850590
Lancashire County Council Licence No. AC0000850590 2024


Phil Durnell
**Director of Highways
and Transport**

P.O. Box 100, County Hall,
PRESTON PR1 0LD

SCALE	1 : 500
DATE	07/02/2024
DRAWING No.	23-24(2)/RV4-CH
DRAWN BY	TJP
	Scale with care as distortion may occur

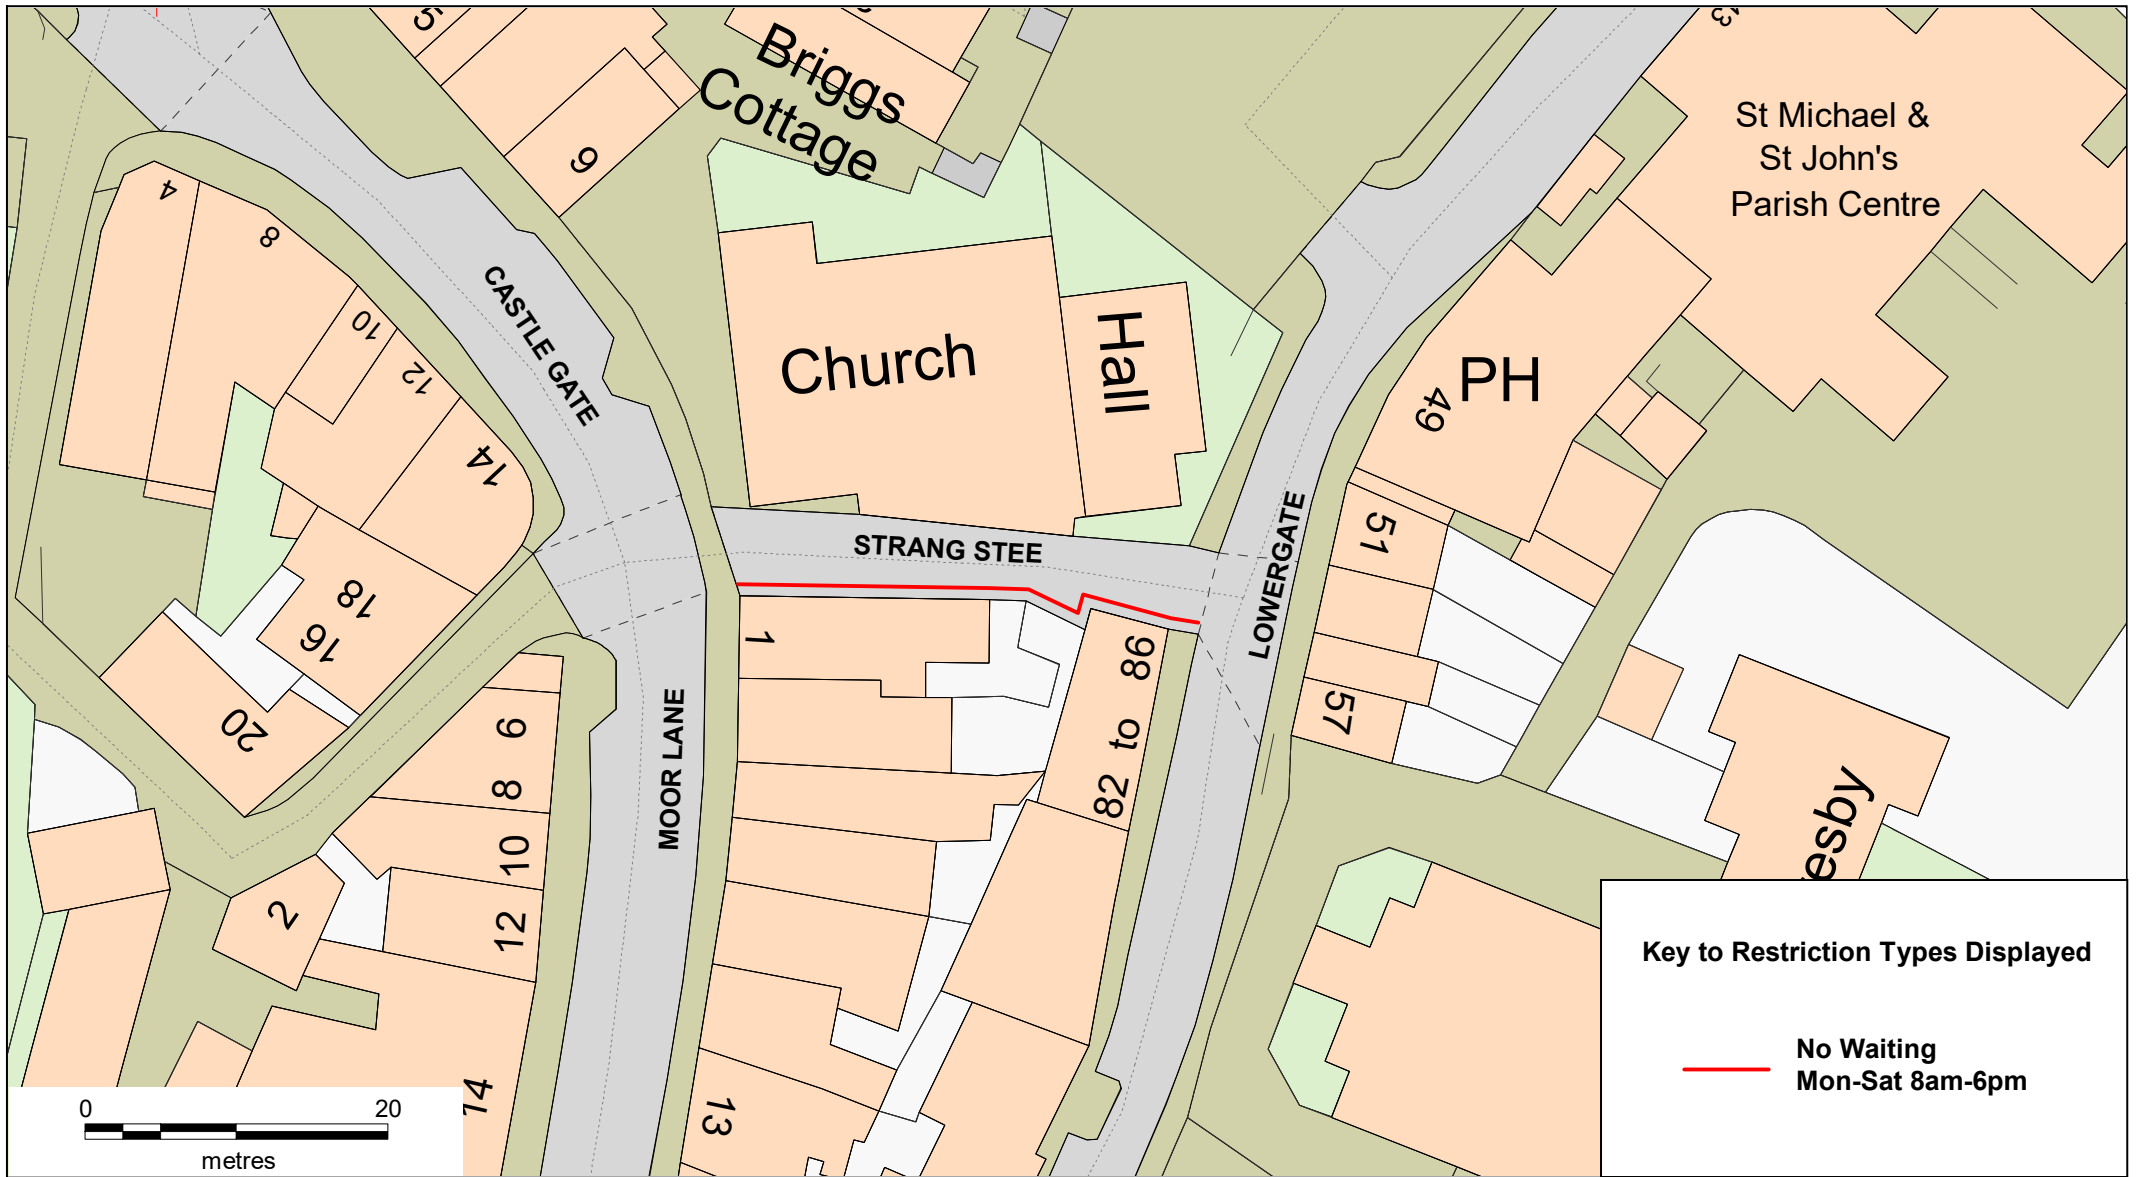


Key to Restriction Types Displayed

 **No Waiting
Mon-Sat 8am-6pm**

Lancashire
County Council



**Strang Stee,
Clitheroe**




© Crown copyright and database rights 2023
OS AC0000850590
Lancashire County Council Licence No. AC0000850590 2024

Phil Durnell
**Director of Highways
and Transport**

**P.O. Box 100, County Hall,
PRESTON PR1 0LD**

SCALE	1 : 500
DATE	07/02/2024
DRAWING No.	23-24(2)/RV5-CH
DRAWN BY	TJP
	Scale with care as distortion may occur

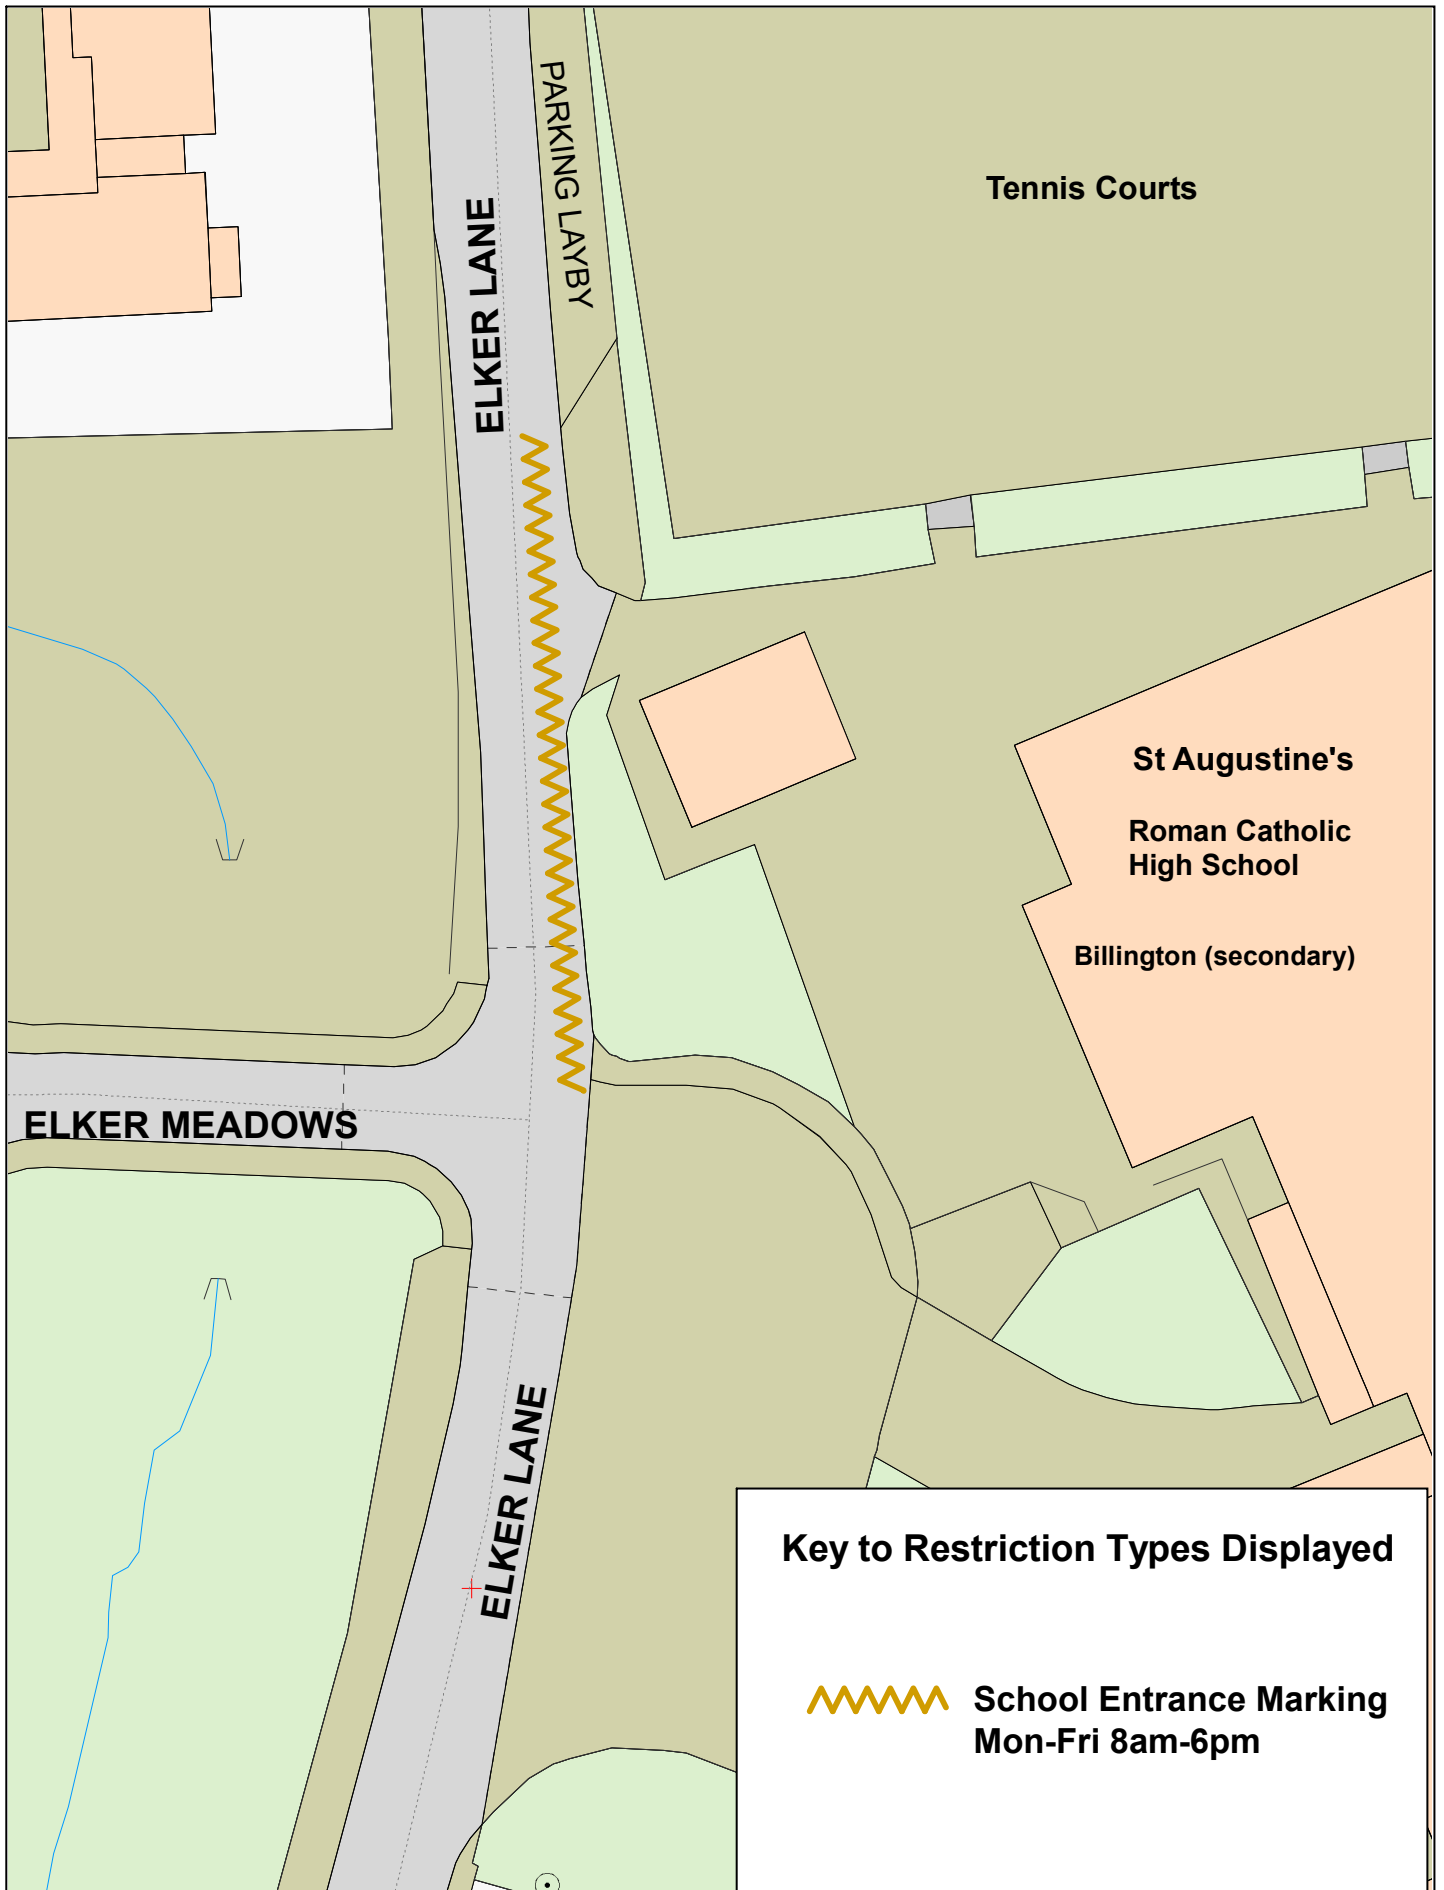

Key to Restriction Types Displayed

 **School Entrance Marking
Mon-Fri 8am-6pm**




**Elker Lane,
Billington**




© Crown copyright and database rights 2023
OS AC0000850590
Lancashire County Council
Licence No. AC0000850590 2024


Phil Durnell
Director of Highways
and Transport
P.O. Box 100, County Hall,
PRESTON PR1 0LD

SCALE	1 : 500
DATE	14/02/2024
DRAWING No.	23-24(2)/RV6-CH
DRAWN BY	TJP
	Scale with care as distortion may occur

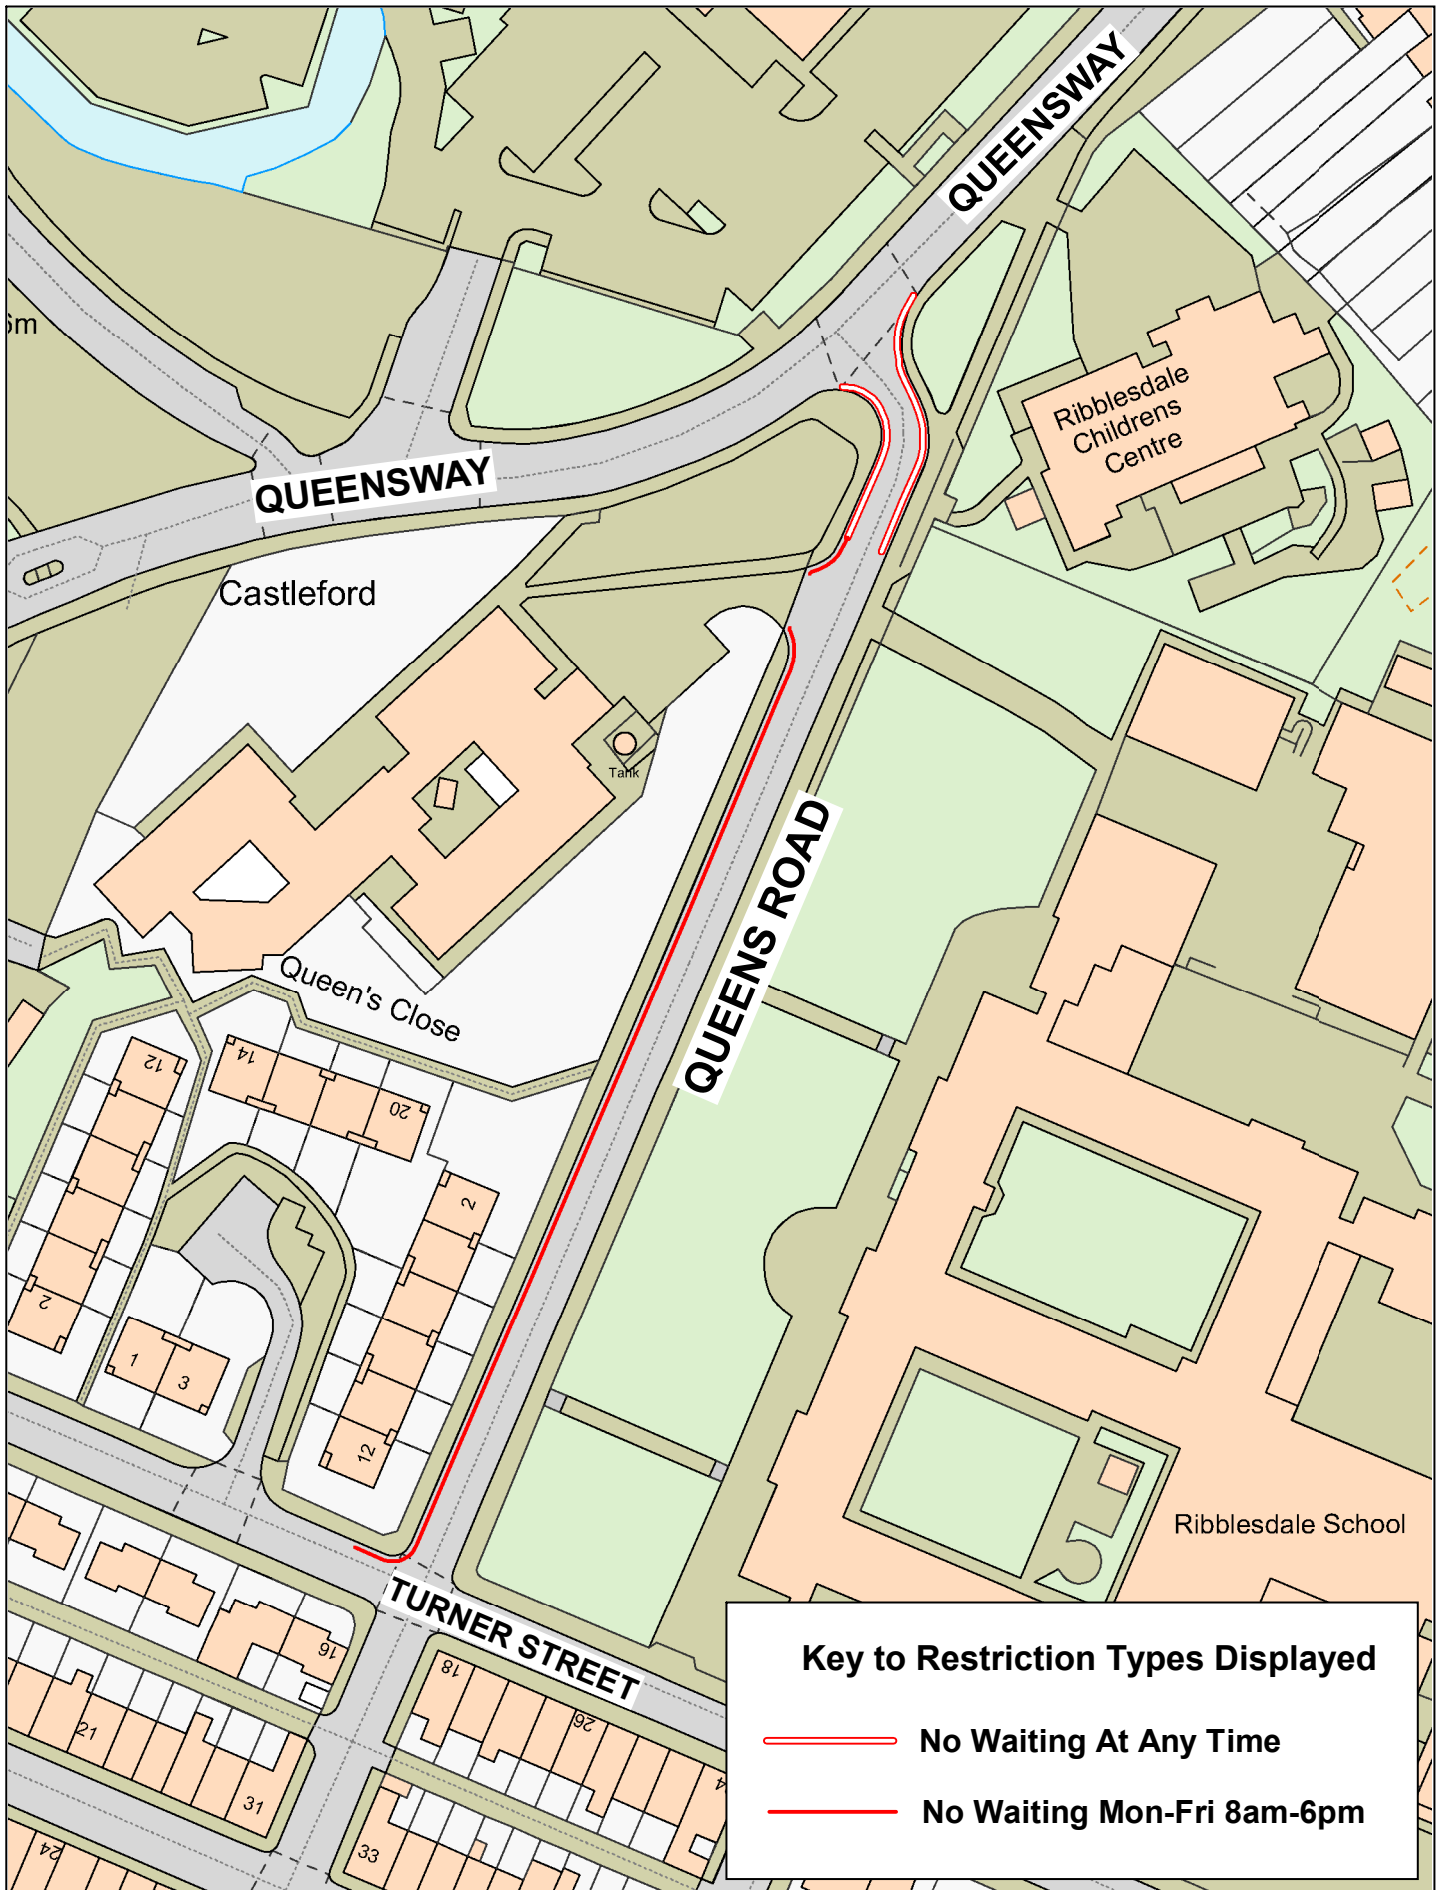

Key to Restriction Types Displayed

 **No Waiting At Any Time**

 **No Waiting Mon-Fri 8am-6pm**

Lancashire
County Council



**Queens Road and
Turner Street,
Clitheroe**




Crown copyright and database rights 2023
OS AC0000850590
Lancashire County Council
Licence No. AC0000850590 2024

Phil Durnell
Director of Highways
and Transport

P.O. Box 100, County Hall,
PRESTON PR1 0LD

SCALE	1 : 1000
DATE	28/03/2024
DRAWING No.	23-24(2)/RV7-CH
DRAWN BY	CGL
	<small>Scale with care as distortion may occur</small>

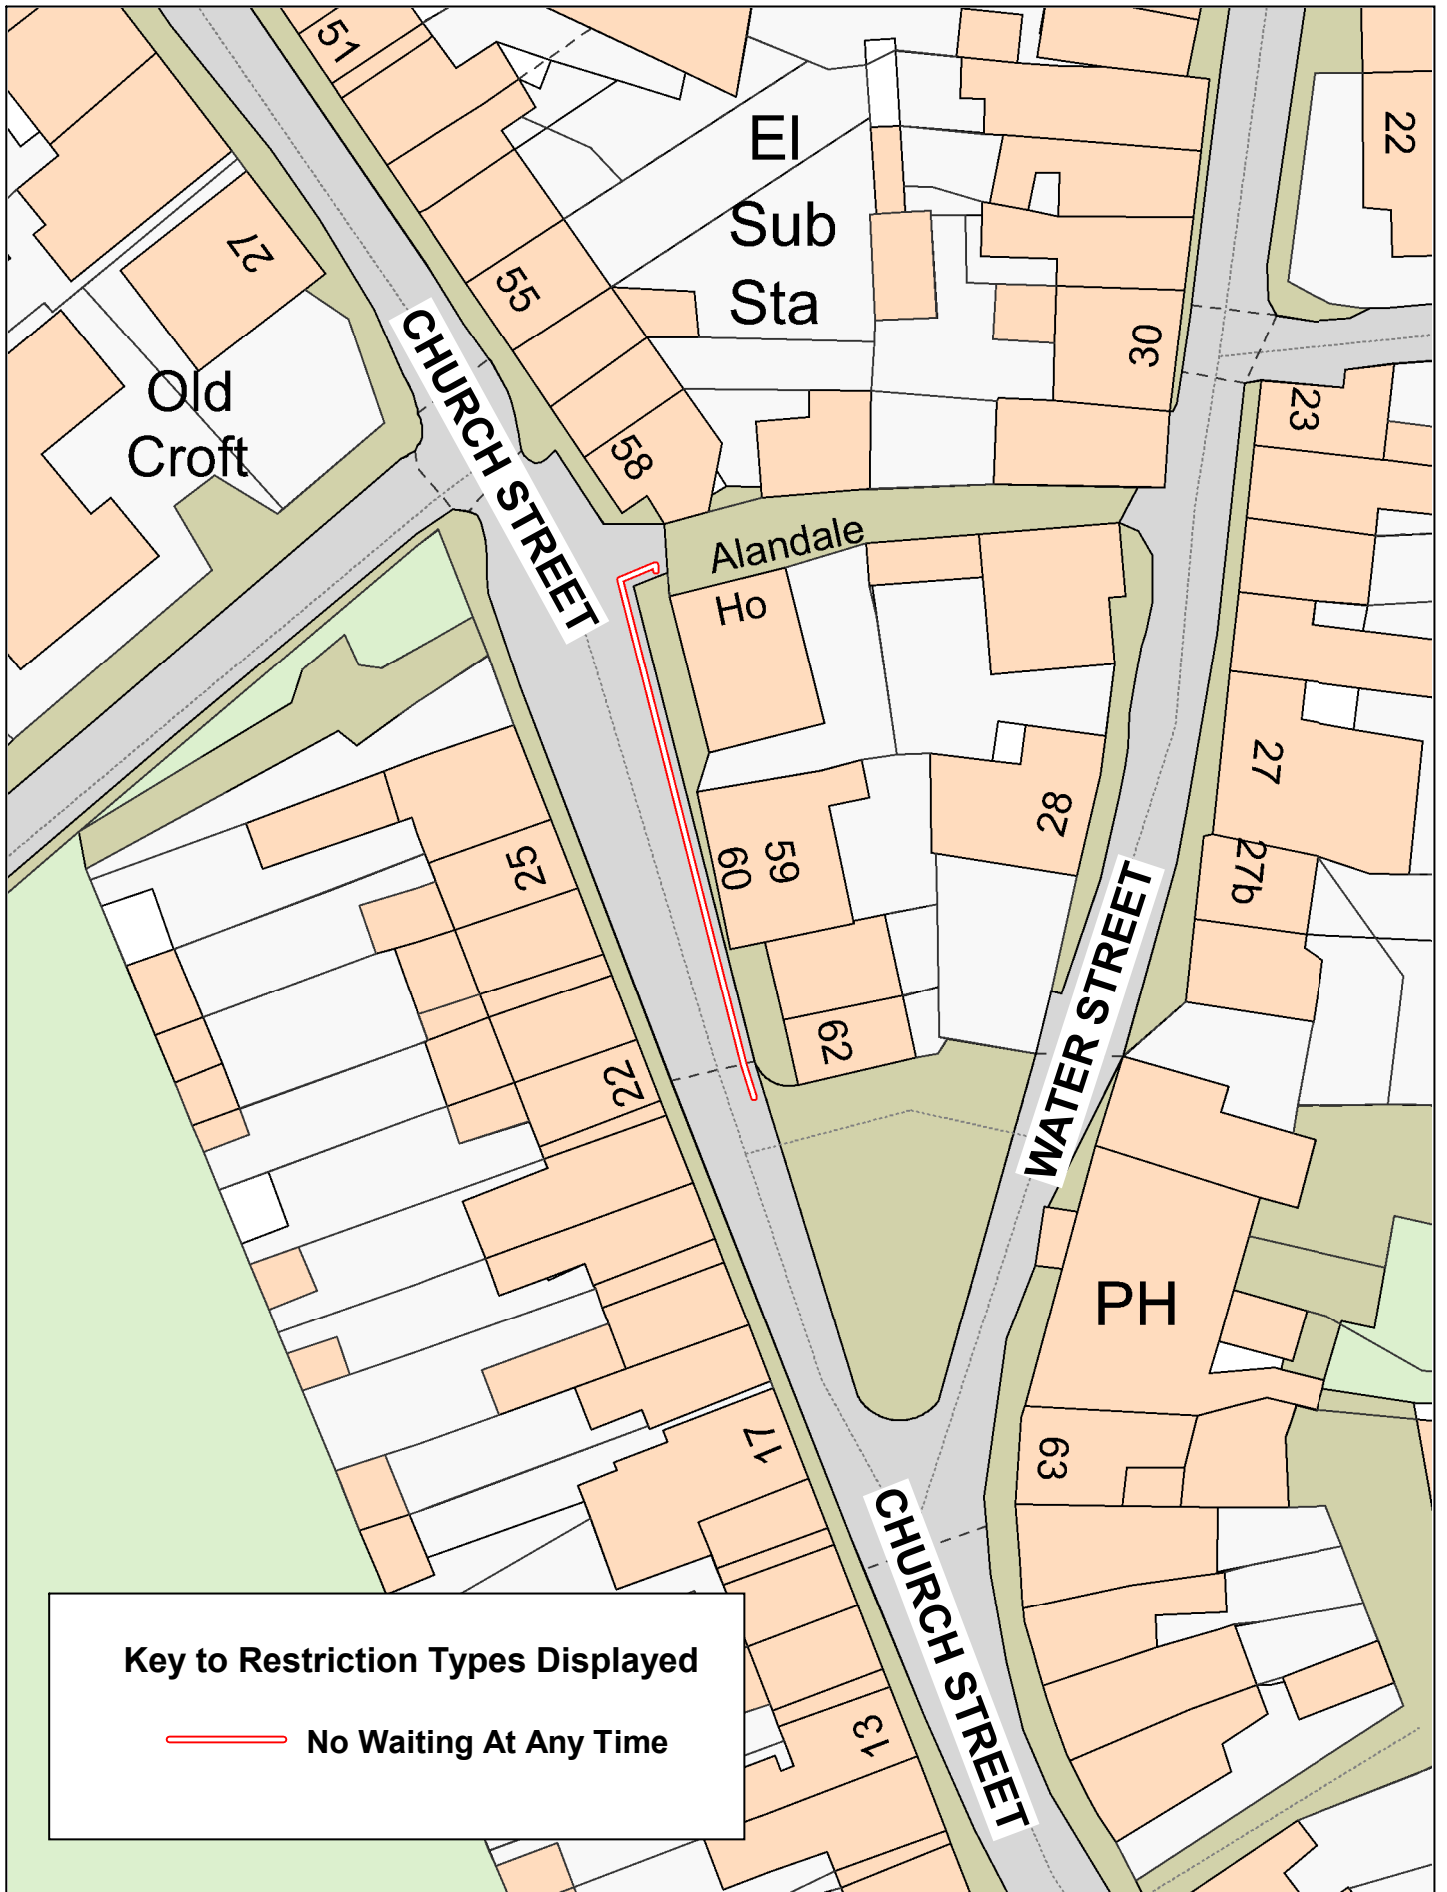

Key to Restriction Types Displayed

 **No Waiting At Any Time**



Lancashire
County Council

**Church Street,
Ribchester**



Crown copyright and database rights 2023
OS AC0000850590
Lancashire County Council
Licence No. AC0000850590 2024

Phil Durnell
Director of Highways
and Transport
P.O. Box 100, County Hall,
PRESTON PR1 0LD

SCALE	1 : 500
DATE	03/05/2024
DRAWING No.	23-24(2)/RV8-CH
DRAWN BY	CGL
	<small>Scale with care as distortion may occur</small>