


Key to Restriction Types Displayed

Items marked for Revocation




Limited Waiting 1 Hour
 No Return Within 1 Hour
 Mon-Sat 8am-6pm

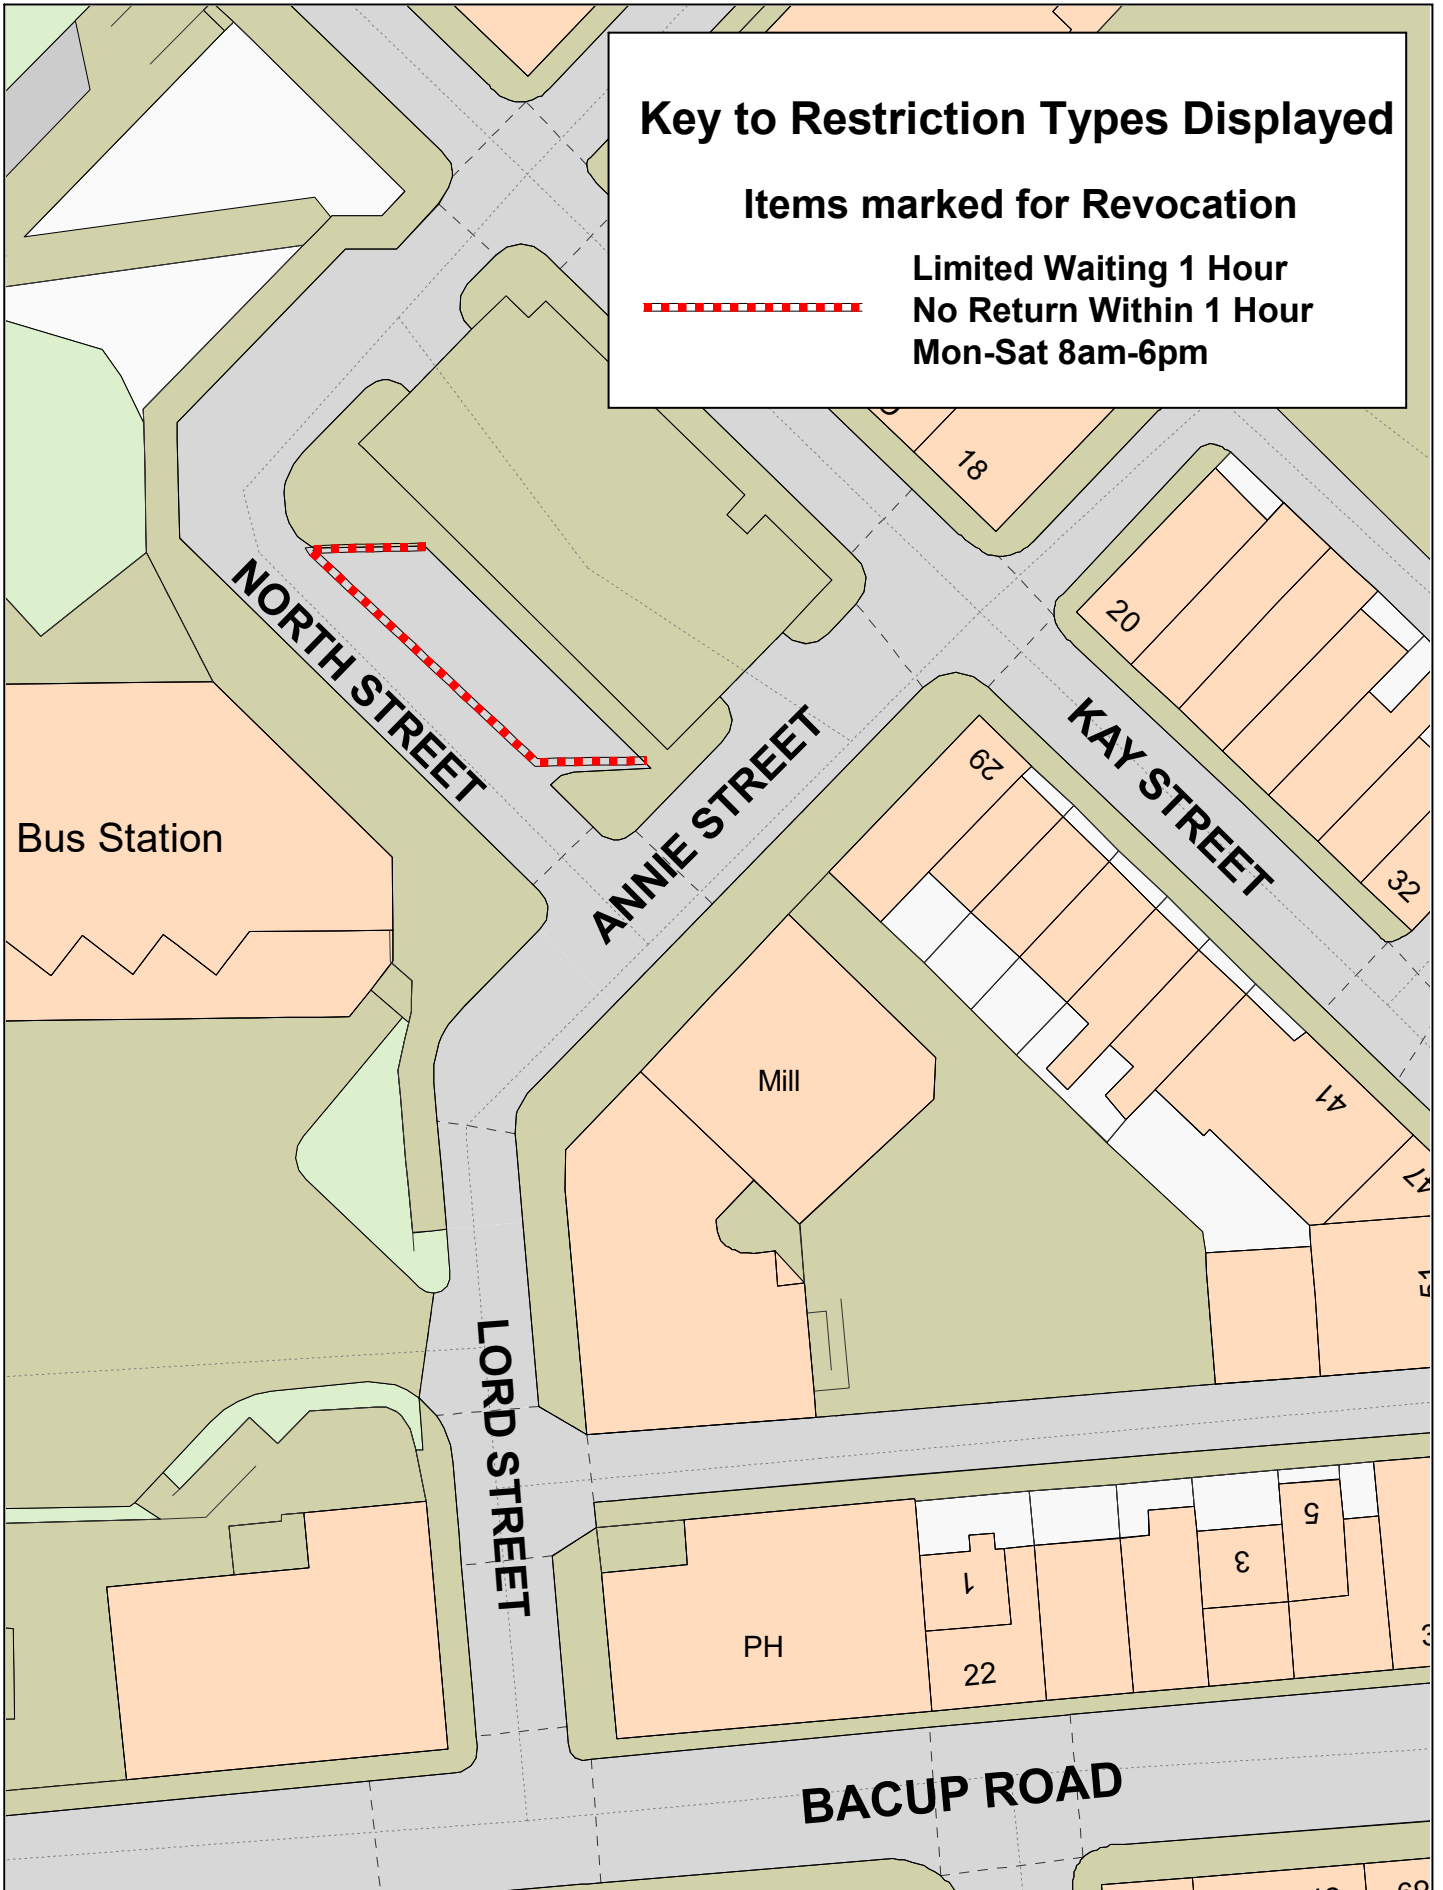

SCALE	1 : 500
DATE	11/07/2023
DRAWING No.	23-24(2)/RO1-TP/JL
DRAWN BY	CGL
	Scale with care as distortion may occur



Key to Restriction Types Displayed

 **No Waiting At Any Time**

Lancashire
County Council



**Manchester Road,
Haslingden**




© Crown copyright and database rights 2023
OS AC0000850590
Lancashire County Council
Licence No. AC0000850590 2024


Phil Durnell
Director of Highways
and Transport

P.O. Box 100, County Hall,
PRESTON PR1 0LD

SCALE	1 : 500
DATE	22/01/2024
DRAWING No.	23-24(2)/RO2-EL
DRAWN BY	CGL
	<small>Scale with care as distortion may occur</small>

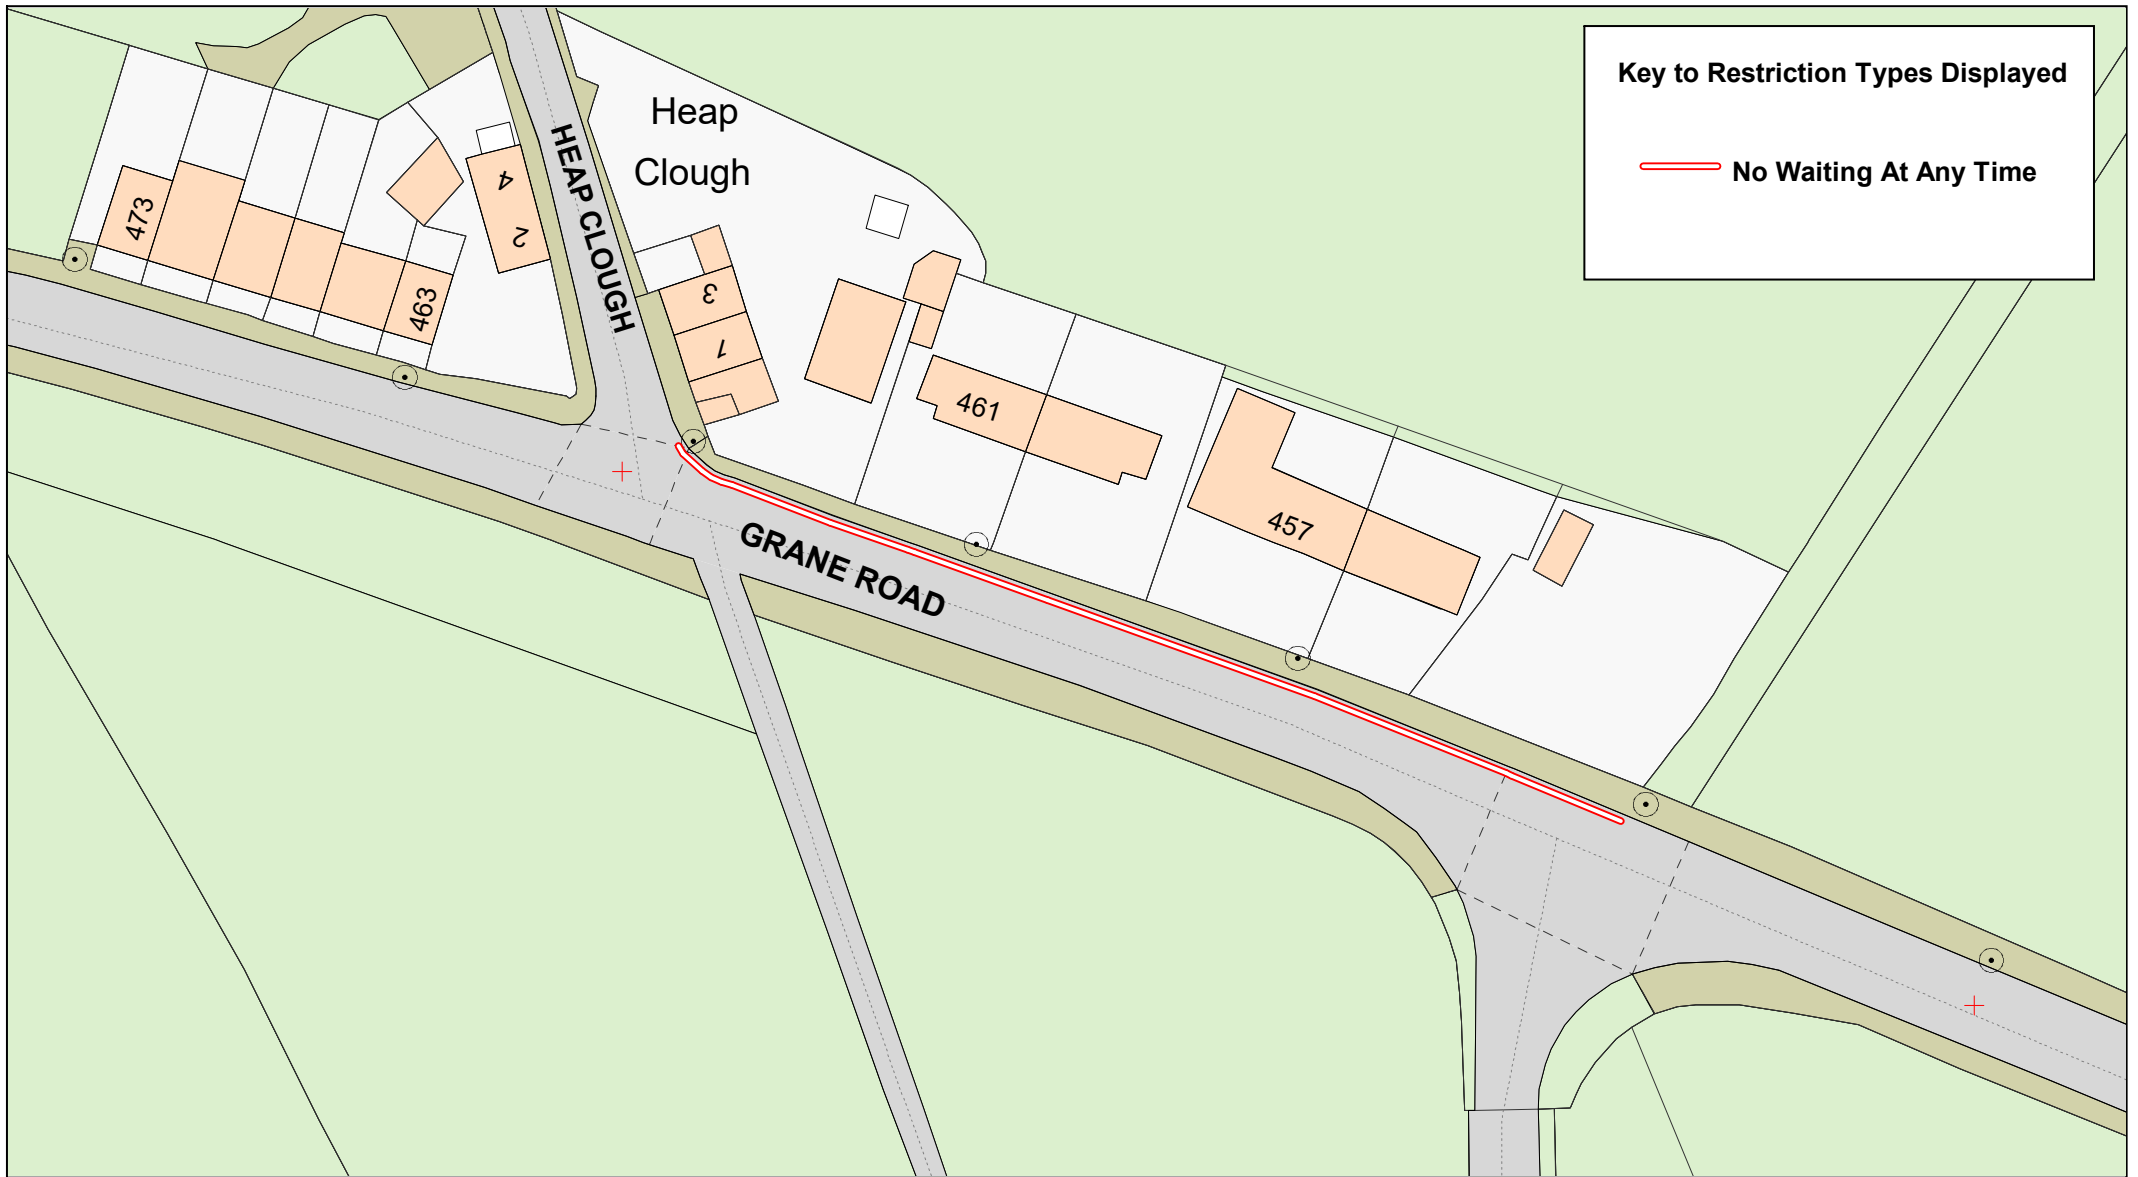


Key to Restriction Types Displayed

 **No Waiting At Any Time**

Lancashire
County Council



**Grane Road,
Haslingden**




_ Crown copyright and database rights 2023
OS AC0000850590
Lancashire County Council Licence No. AC0000850590 2024


Phil Durnell
**Director of Highways
and Transport**


P.O. Box 100, County Hall,
PRESTON PR1 0LD

SCALE	1 : 750
DATE	08/02/2024
DRAWING No.	23-24(2)/RO3-JG
DRAWN BY	TJP
	Scale with care as distortion may occur

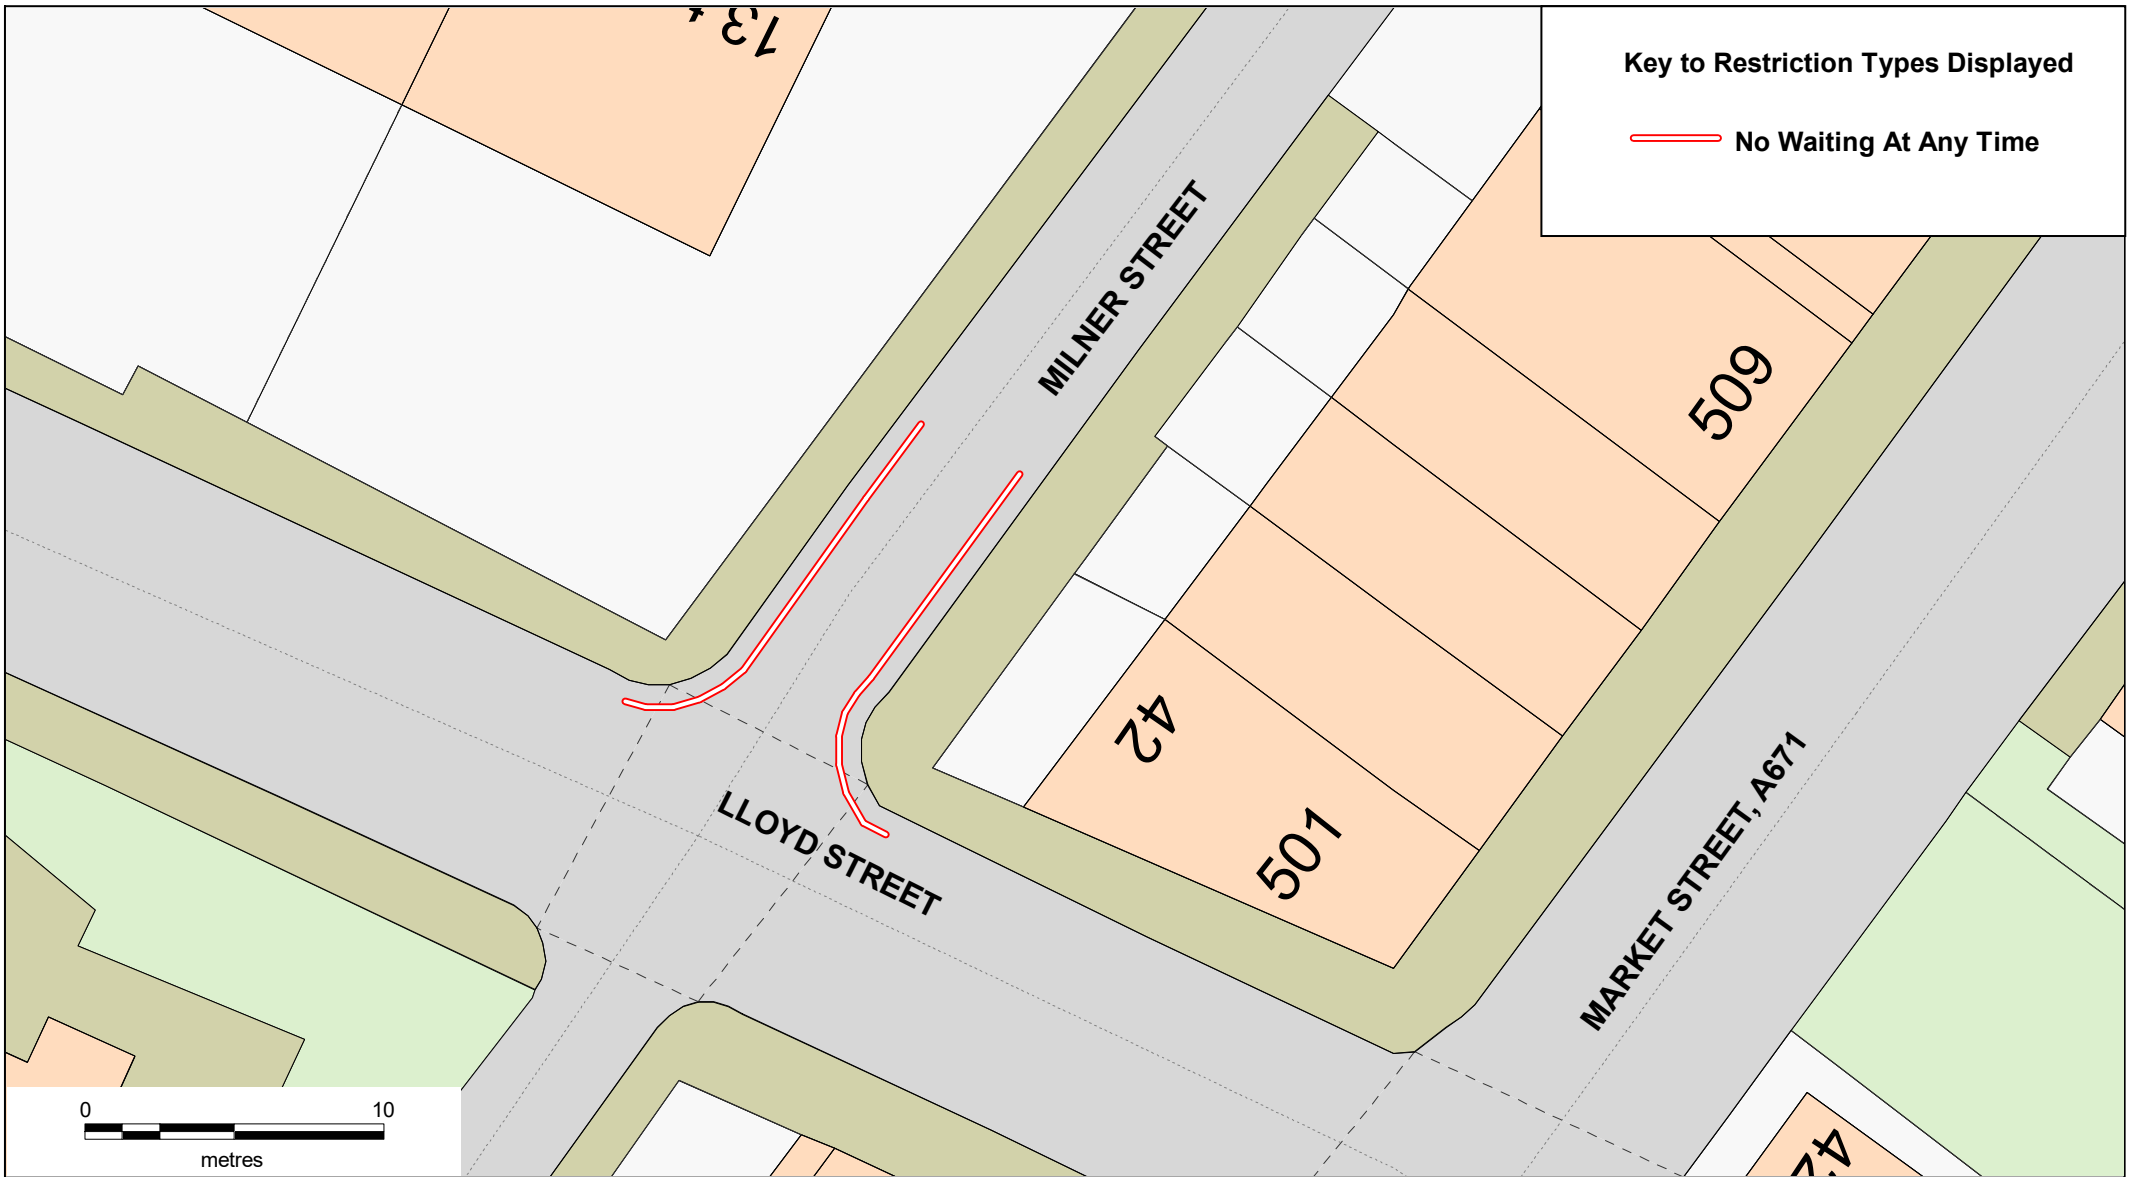

Key to Restriction Types Displayed


 **No Waiting At Any Time**

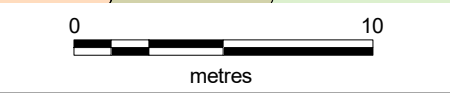

Lancashire
County Council



**Milner Street,
Whitworth**



© Crown copyright and database rights 2023
OS AC0000850590
Lancashire County Council Licence No. AC0000850590 2024


Phil Durnell
**Director of Highways
and Transport**

P.O. Box 100, County Hall,
PRESTON PR1 0LD

SCALE	1 : 250
DATE	08/02/2024
DRAWING No.	23-24(2)/RO4-JG
DRAWN BY	TJP
	Scale with care as distortion may occur




Key to Restriction Types Displayed

 **No Waiting At Any Time**

Lancashire
County Council



**Manchester Road,
Haslingden**



© Crown copyright and database rights 2023
OS AC0000850590
Lancashire County Council Licence No. AC0000850590 2024

Phil Durnell
**Director of Highways
and Transport**

P.O. Box 100, County Hall,
PRESTON PR1 0LD

SCALE	1 : 500
DATE	08/02/2024
DRAWING No.	23-24(2)/RO5-JG
DRAWN BY	TJP
	Scale with care as distortion may occur