





**Key to Restriction Types Displayed**

-  Goods Vehicle Loading and Unloading Only
-  No Waiting At Any Time
-  No Loading/Unloading At Any Time
-  NEW ROAD LAYOUT



**RESTRICTED PARKING ZONE**  
**No Waiting and No Loading at Any Time**  
 except in Signed Bays

**Moor Street; Moorgate;  
 Railway Road; St. Helens Road,  
 Ormskirk**




© Crown copyright. All rights reserved  
 Lancashire County Council  
 Licence No. 100019820 2021

**Phil Durnell**  
**Director of Highways**  
**and Transportation**

P.O. Box 100, County Hall,  
 PRESTON PR1 0LD

SCALE	<b>1 : 750</b>
DATE	<b>28/05/2021</b>
DRAWING No.	<b>RPZ-OEG</b>
DRAWN BY	<b>TJP</b>
	Scale with care as distortion may occur

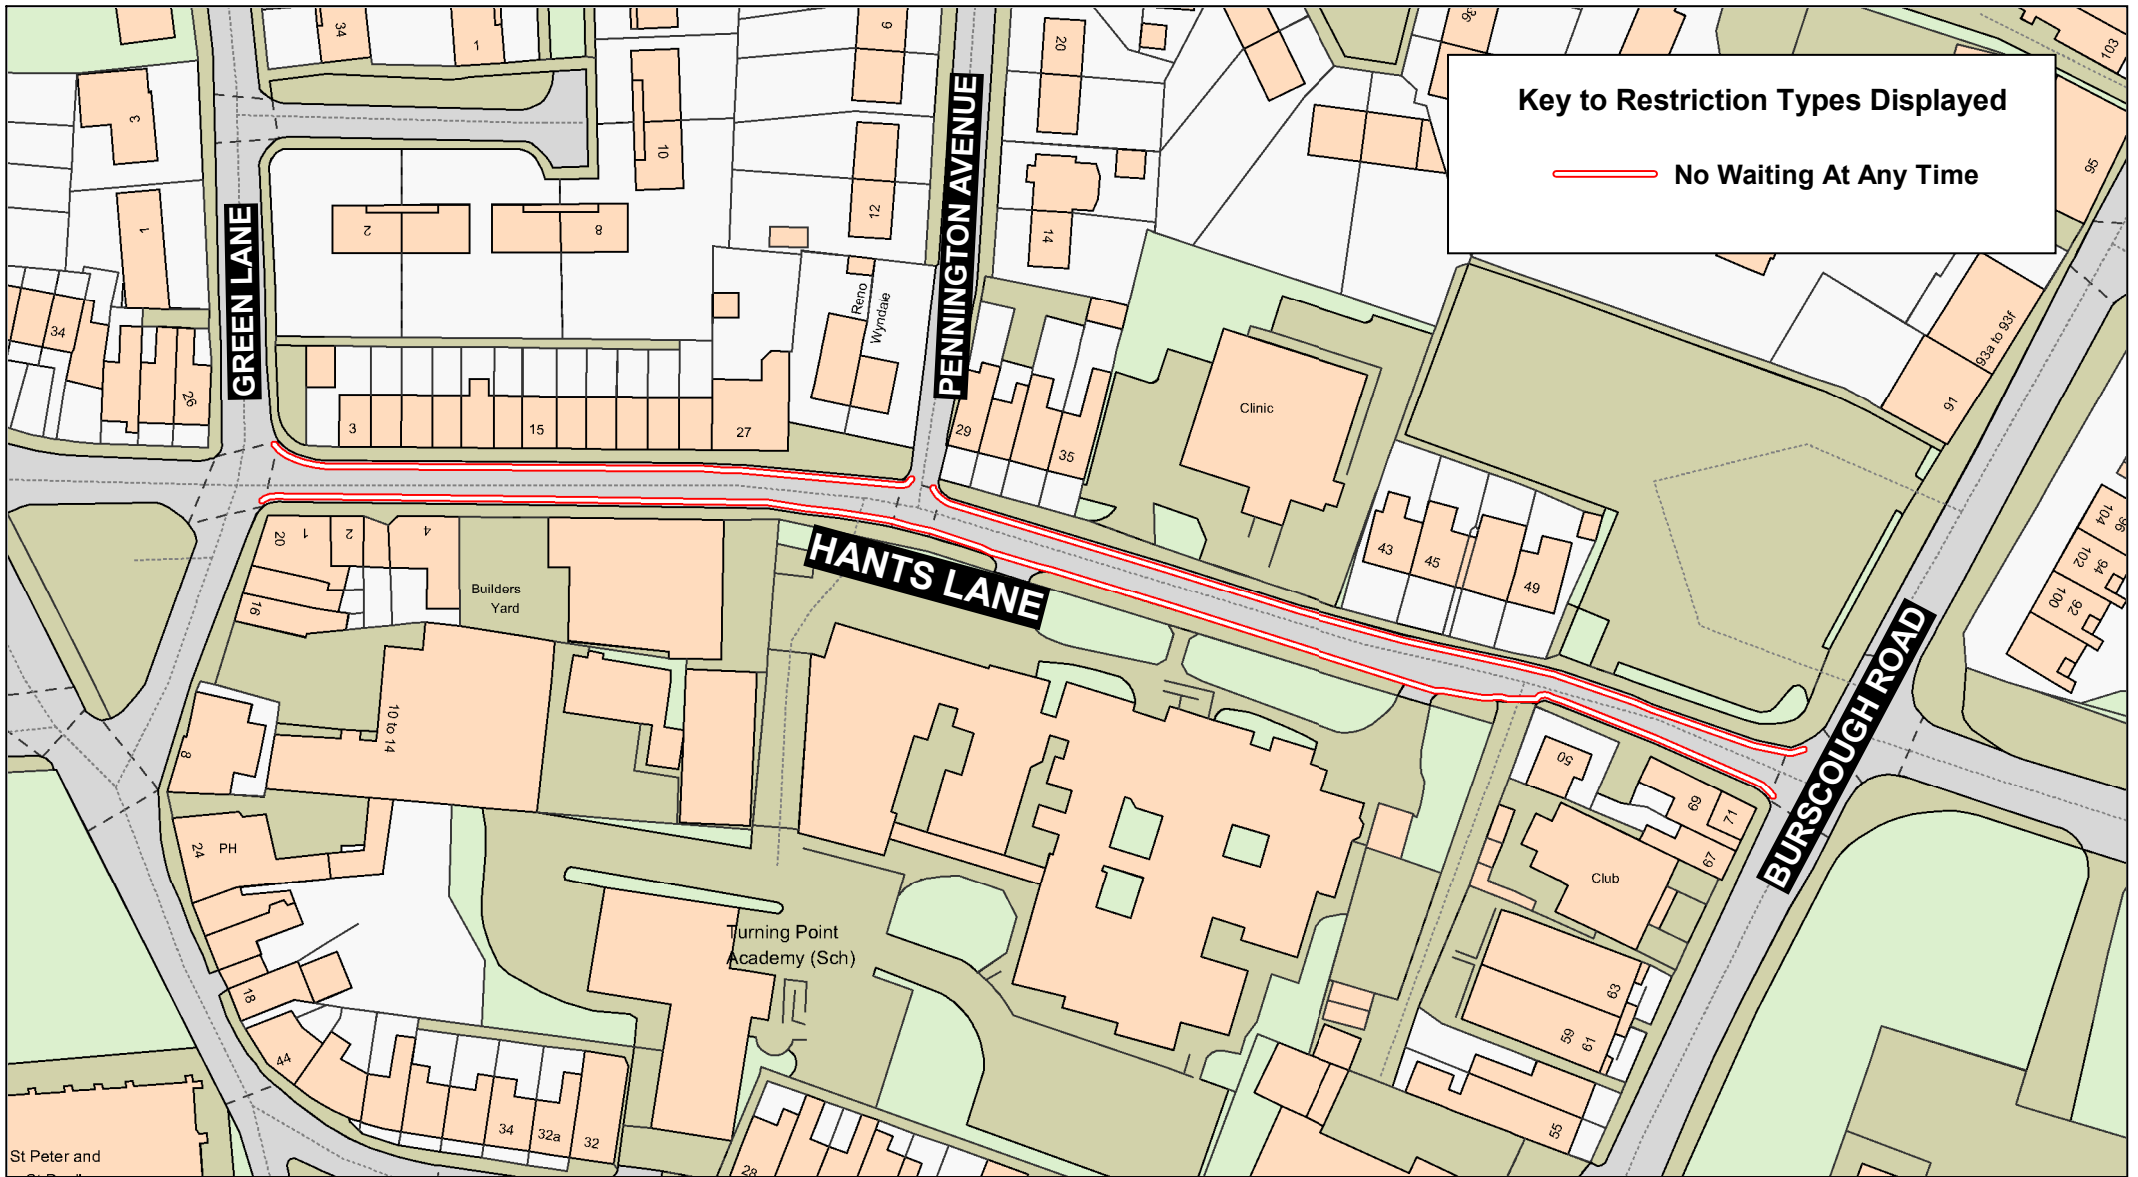


**Key to Restriction Types Displayed**

 **No Waiting At Any Time**



**Lancashire**  
County Council

**Hants Lane,  
Ormskirk**




Crown copyright and database rights 2023  
OS AC0000850590  
Lancashire County Council  
Licence No. AC0000850590 2024

**Phil Durnell**  
**Director of Highways  
and Transport**

**P.O. Box 100, County Hall,  
PRESTON PR1 0LD**

SCALE	<b>1 : 1000</b>
DATE	<b>22/01/2024</b>
DRAWING No.	<b>23-24(2)/WL1-EL</b>
DRAWN BY	<b>CGL</b>
	Scale with care as distortion may occur

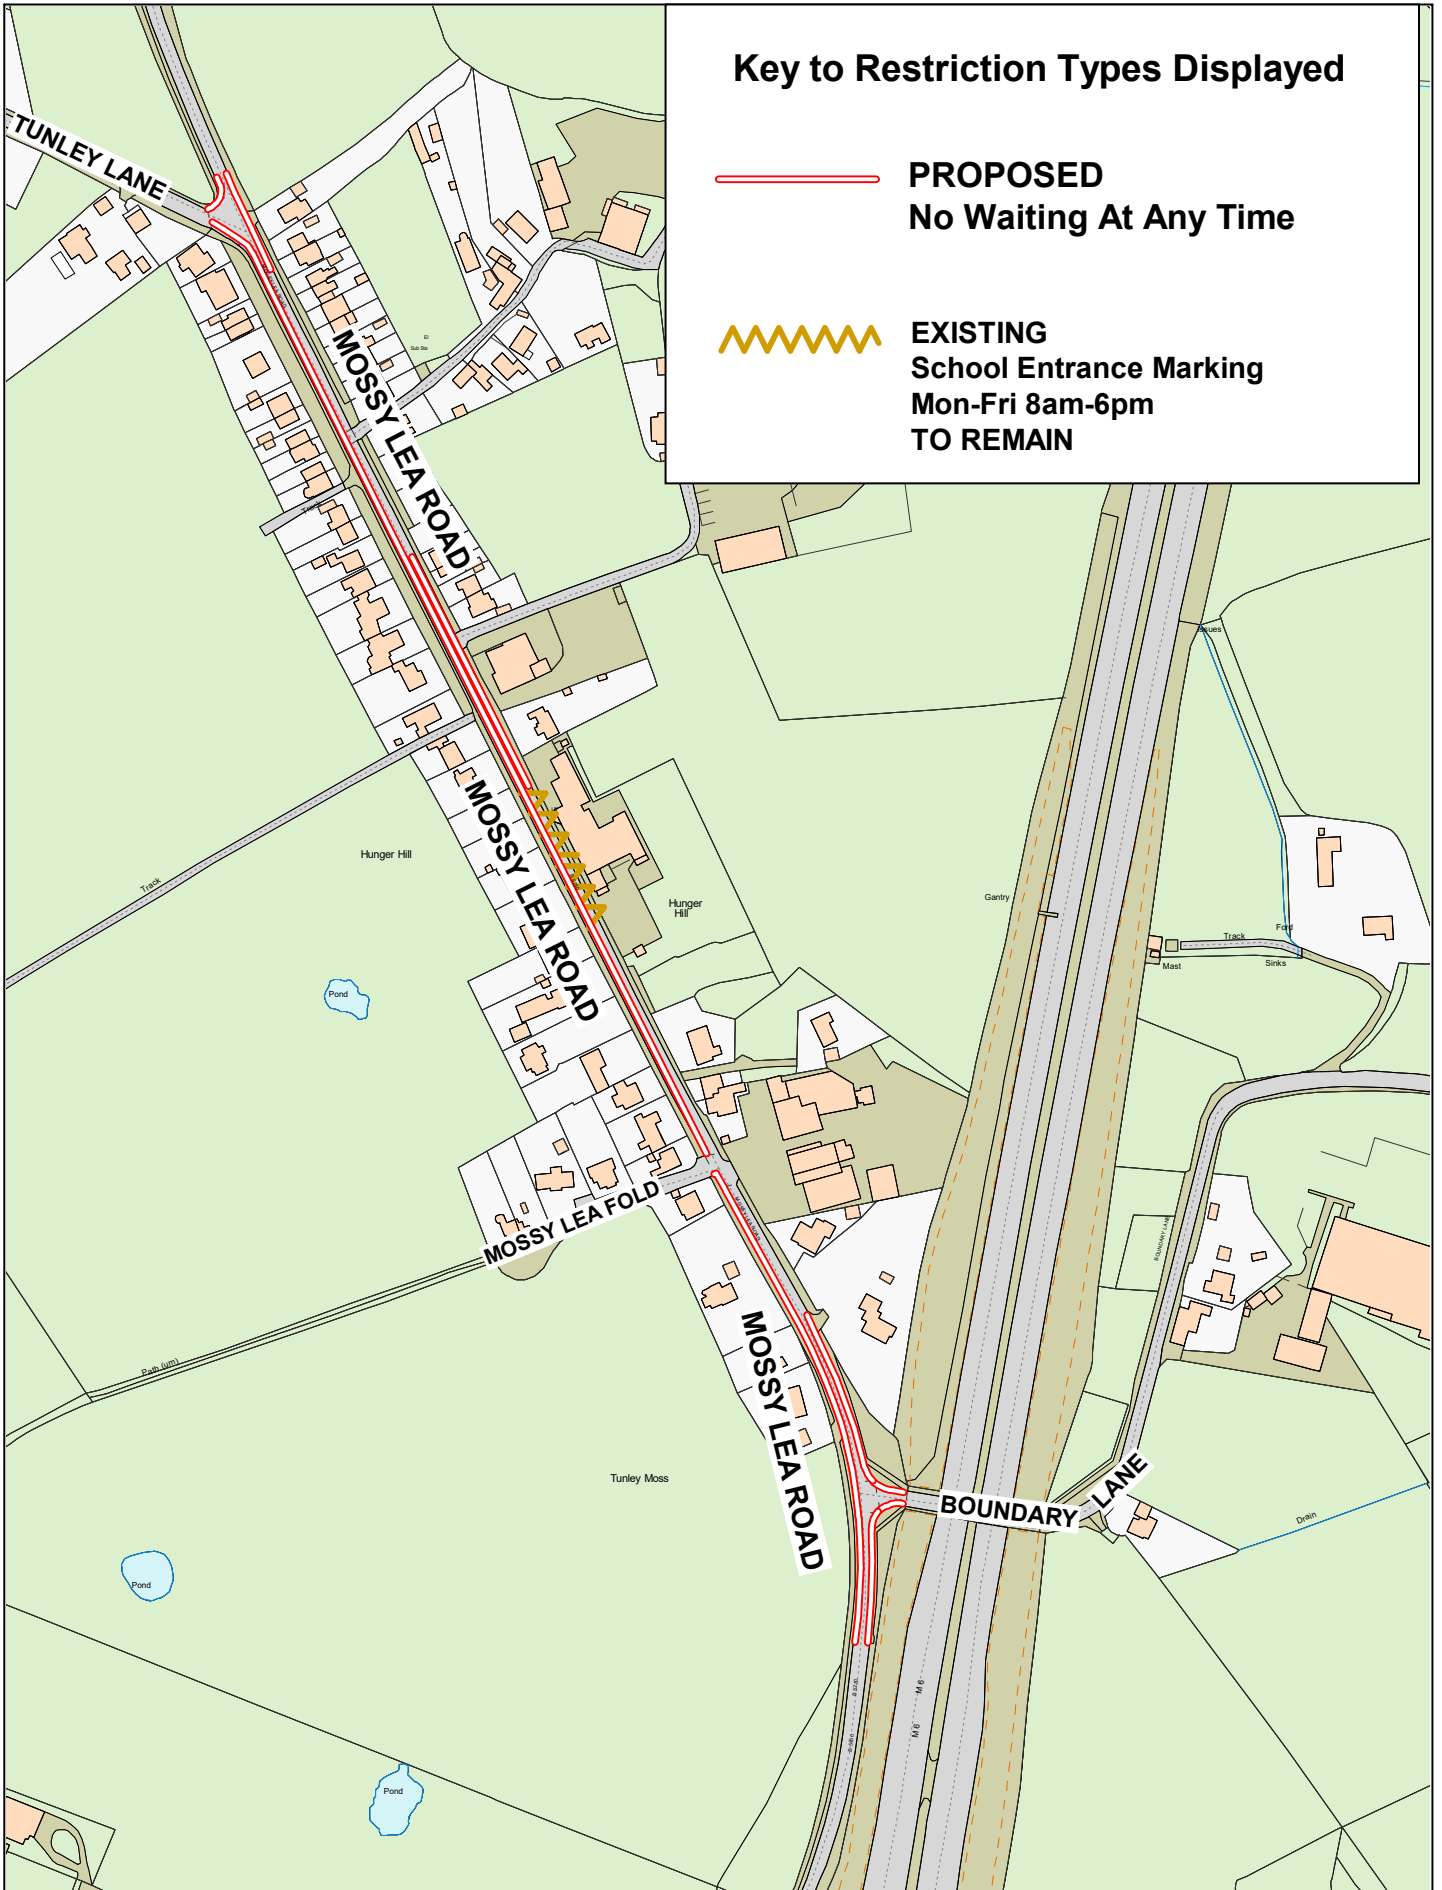


**Mossy Lea Road and Boundary Lane, Wrightington**


© Crown copyright and database rights 2023  
OS AC0000850590  
Lancashire County Council  
Licence No. AC0000850590 2024

**Phil Durnell**  
Director of Highways and Transport  
P.O. Box 100, County Hall,  
PRESTON PR1 0LD

SCALE	<b>1 : 3500</b>
DATE	<b>07/02/2024</b>
DRAWING No.	<b>23-24(2)/WL2-KP</b>
DRAWN BY	<b>TJP</b>
	Scale with care as distortion may occur

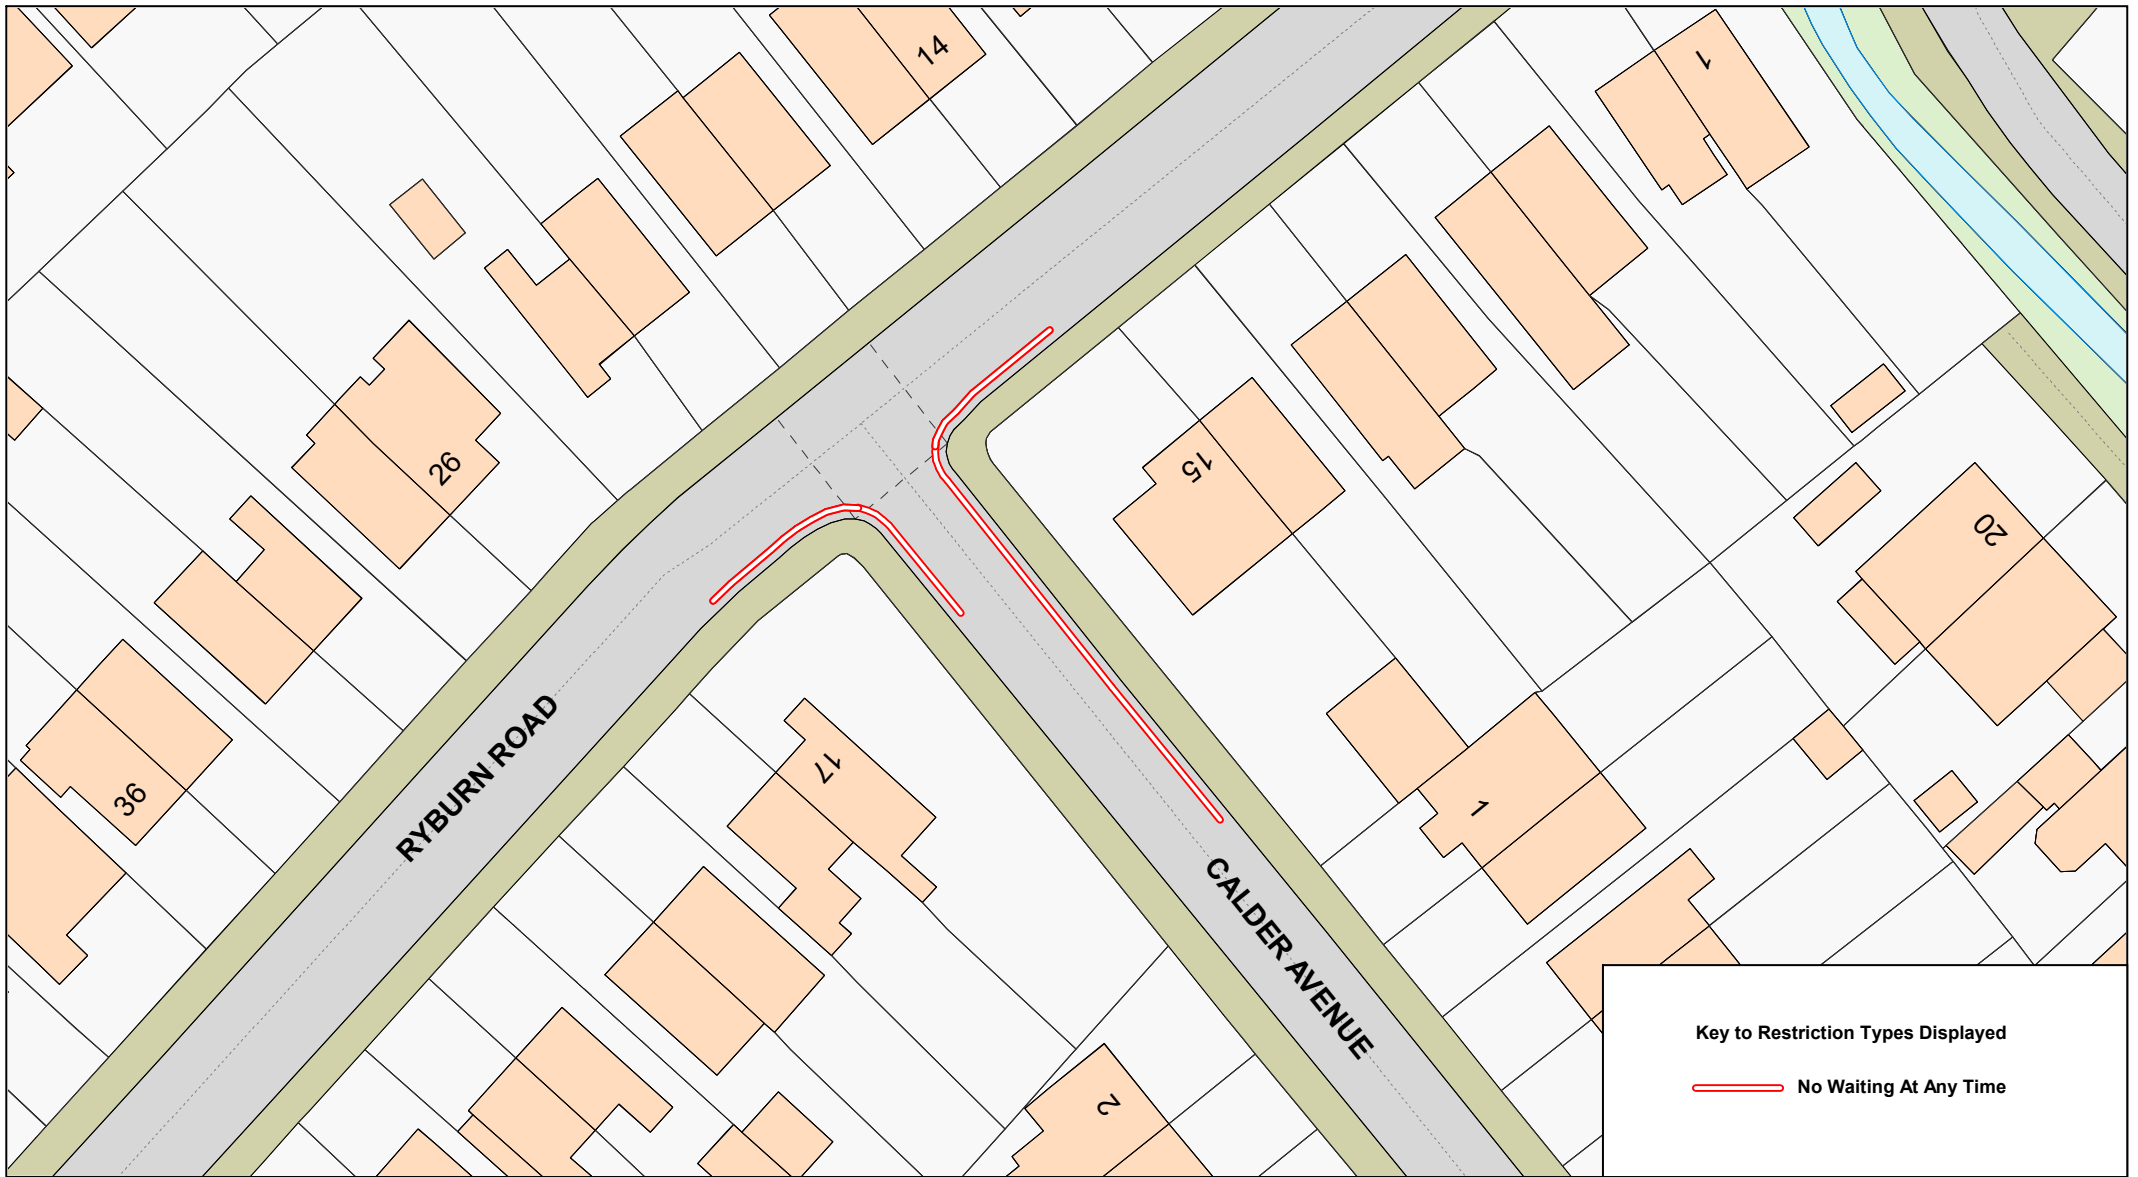


**Key to Restriction Types Displayed**

 **No Waiting At Any Time**



**Lancashire**  
County Council

**Calder Avenue, Ormskirk-  
Ryburn Road, Ormskirk**



© Crown copyright. All rights reserved  
Lancashire County Council  
Licence No. 100019820 2022


**Phil Durnell**  
**Director of Highways  
and Transportation**

P.O. Box 100, County Hall,  
PRESTON PR1 0LD

SCALE	<b>1 : 500</b>
DATE	<b>30/05/2022</b>
DRAWING No.	<b>22-23(2)/WL6-KP</b>
DRAWN BY	<b>JC</b>
	Scale with care as distortion may occur




**Key to Restriction Types Displayed**

 No Waiting At Any Time



**Lancashire**  
County Council

**Calder Avenue, Ormskirk**  
**Ryburn Road, Ormskirk**



© Crown copyright. All rights reserved  
Lancashire County Council  
Licence No. 100019820 2022

**Phil Durnell**  
**Director of Highways and Transportation**

P.O. Box 100, County Hall,  
PRESTON PR1 0LD

SCALE	<b>1 : 500</b>
DATE	<b>30/05/2022</b>
DRAWING No.	<b>22-23(2)/WL7-KP</b>
DRAWN BY	<b>JC</b>
	Scale with care as distortion may occur