



Key to Restriction Types Displayed

 No Waiting At Any Time



Lancashire
County Council

**Market Place,
Clitheroe**




Crown copyright and database rights 2023
OS AC000850590
Lancashire County Council
Licence No. AC000850590 2024

Phil Durnell
**Director of Highways
and Transport**

**P.O. Box 100, County Hall,
PRESTON PR1 0LD**

SCALE	1 : 500
DATE	21/06/2024
DRAWING No.	C24-25(04)RV-CS1
DRAWN BY	CGL
	Scale with care as distortion may occur

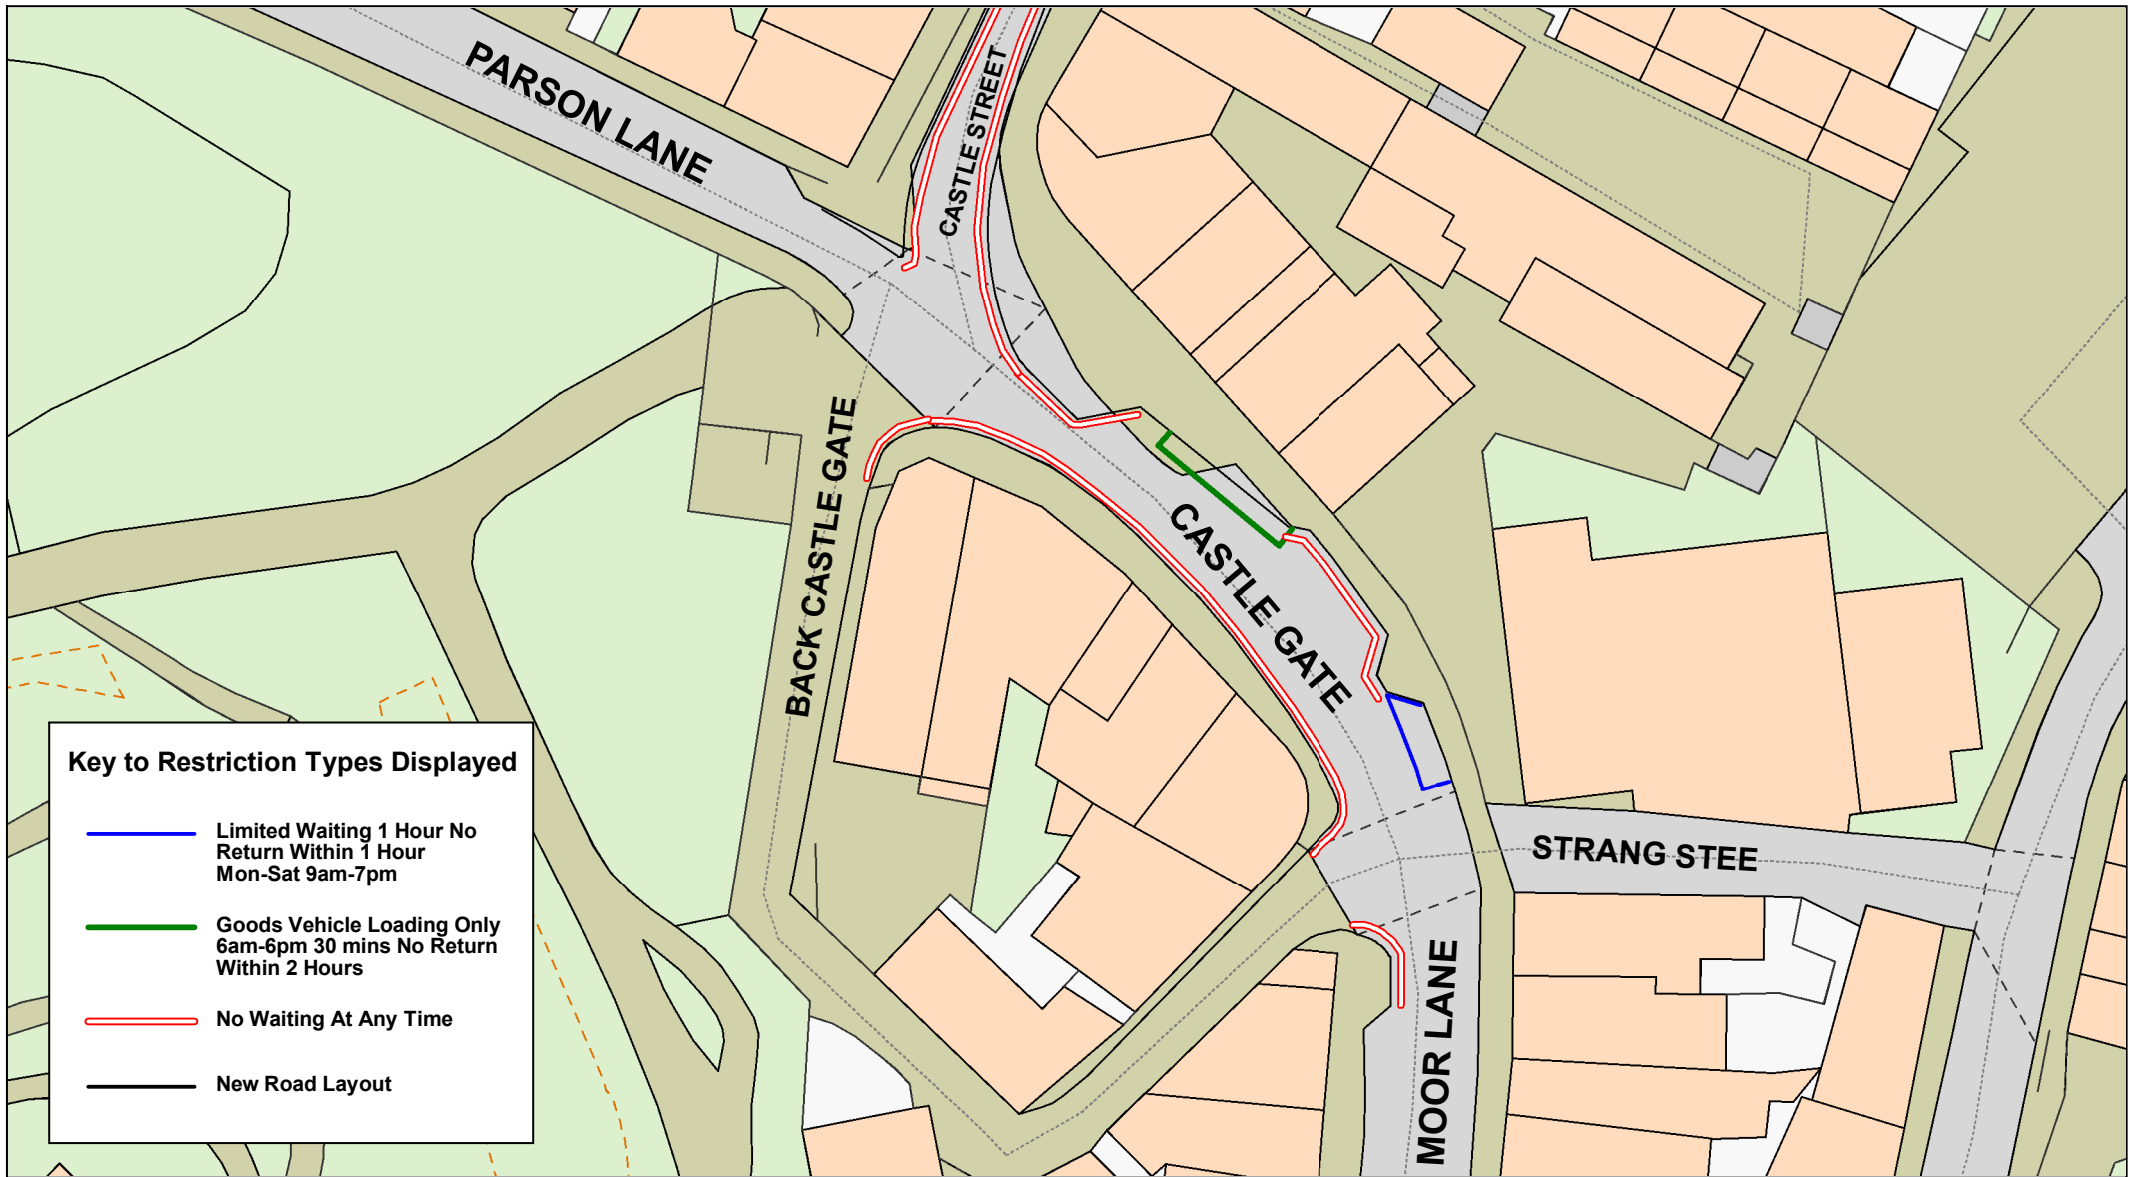

**Castle Gate,
Back Castle Gate
and Moor Lane,
Clitheroe**




Crown copyright and database rights 2023
OS AC000850590
Lancashire County Council
Licence No. AC000850590 2024

**Phil Durnell
Director of Highways
and Transport**

P.O. Box 100, County Hall,
PRESTON PR1 0LD

SCALE	1 : 500
DATE	21/06/2024
DRAWING No.	C24-25(04)RV-CS2
DRAWN BY	CGL
	Scale with care as distortion may occur

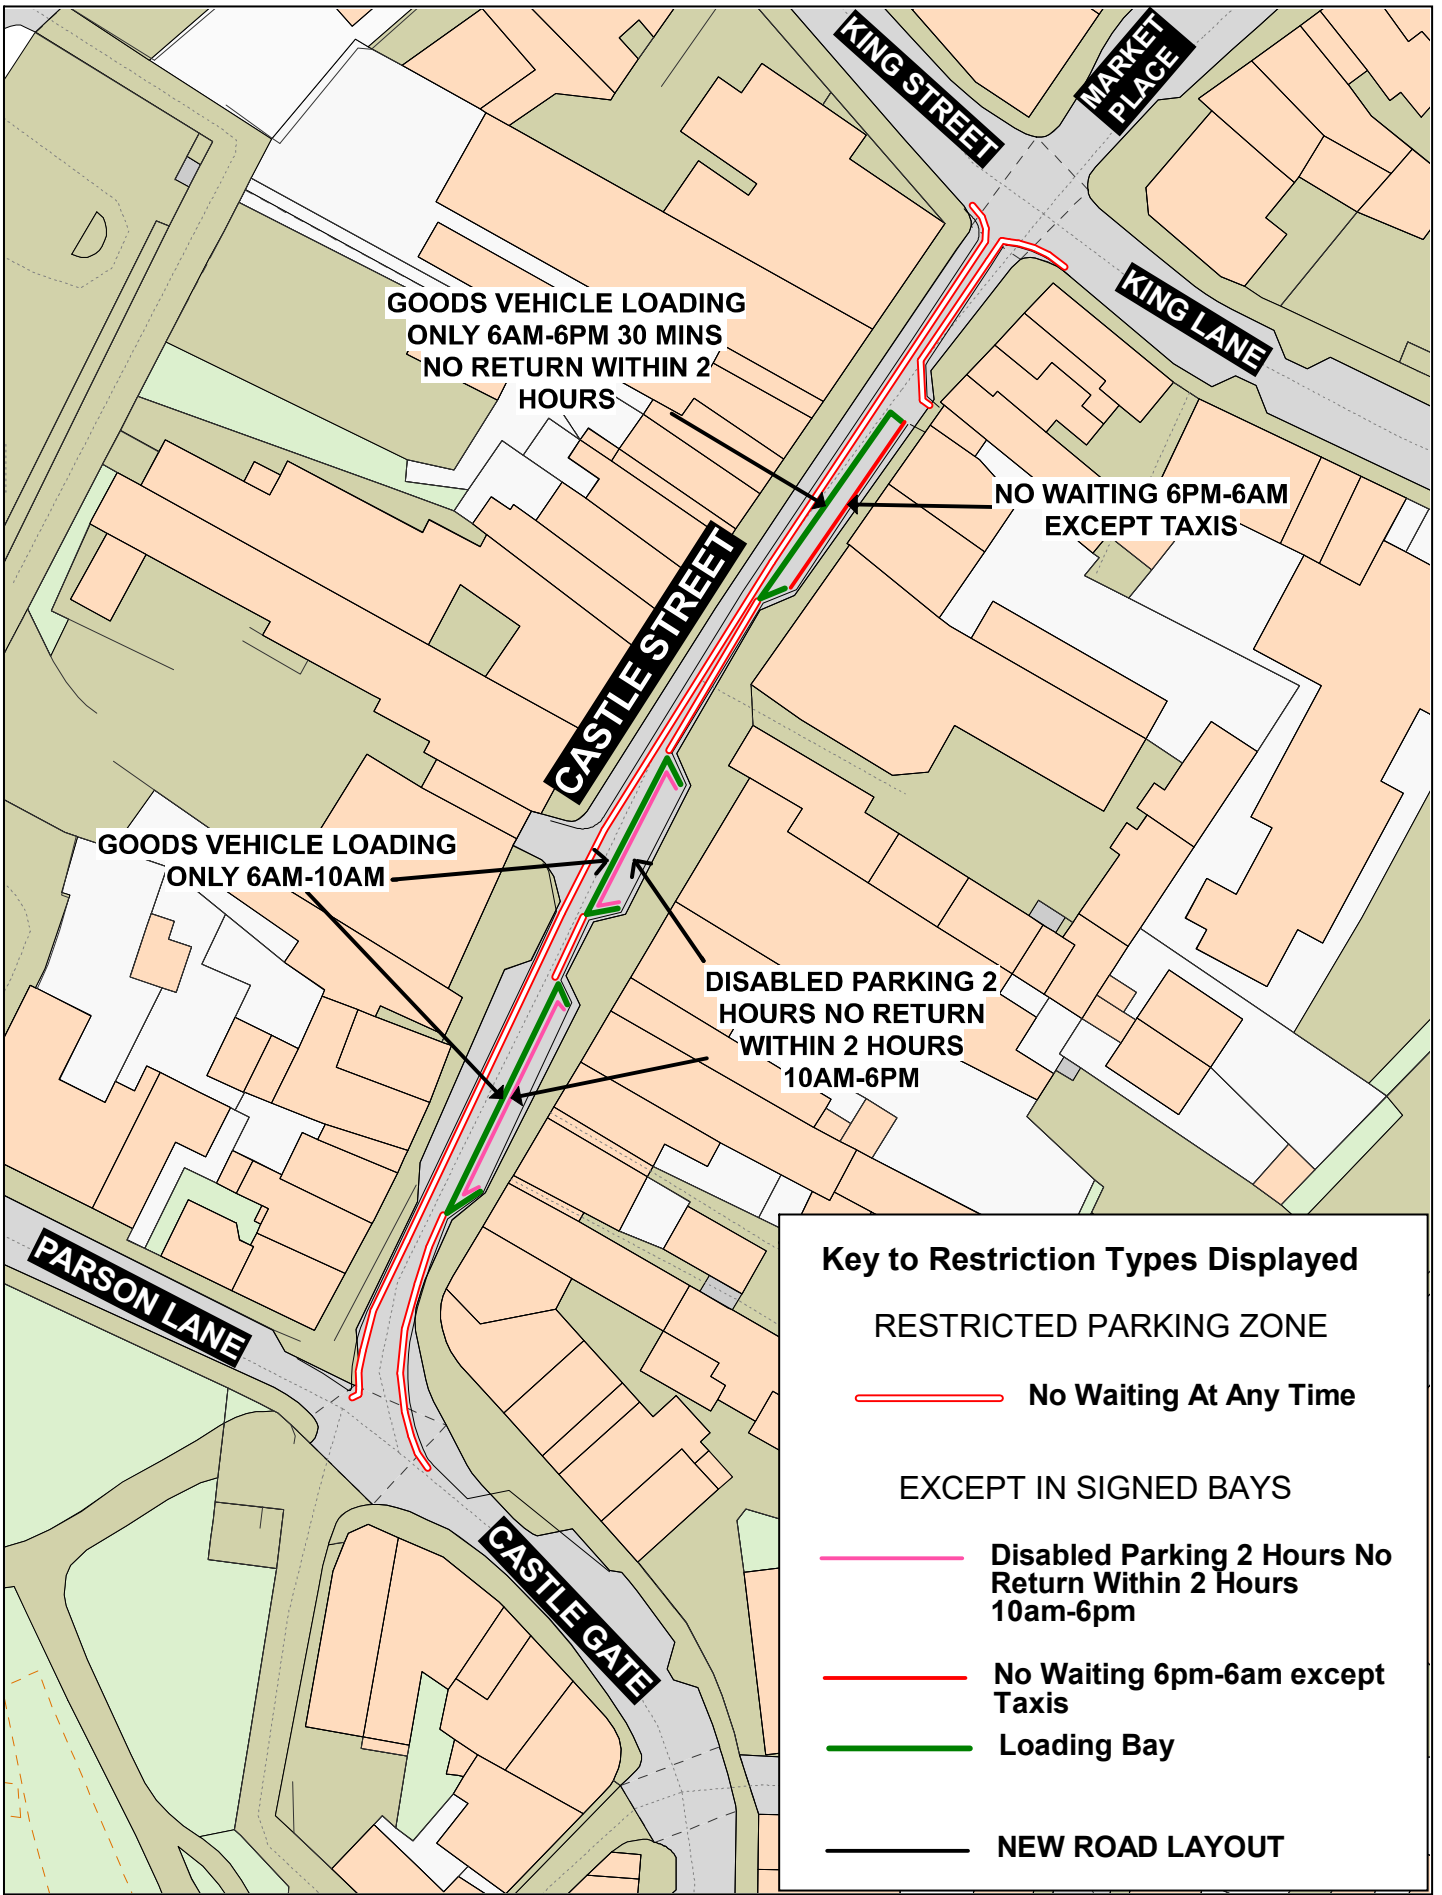

RESTRICTED PARKING ZONE
Castle Street, Clitheroe



© Crown copyright and database rights 2023
 OS AC0000850590
 Lancashire County Council
 Licence No. AC0000850590 2024
Phil Durnell
 Director of Highways and Transport
 P.O. Box 100, County Hall,
 PRESTON PR1 0LD

SCALE	1 : 750
DATE	21/06/2024
DRAWING No.	C24-25(04)RPZ
DRAWN BY	CGL
	<small>Scale with care as distortion may occur</small>