


# Key to Restriction Types Displayed

 20mph

**CENTURION WAY**

**BOARDMAN CLOSE**

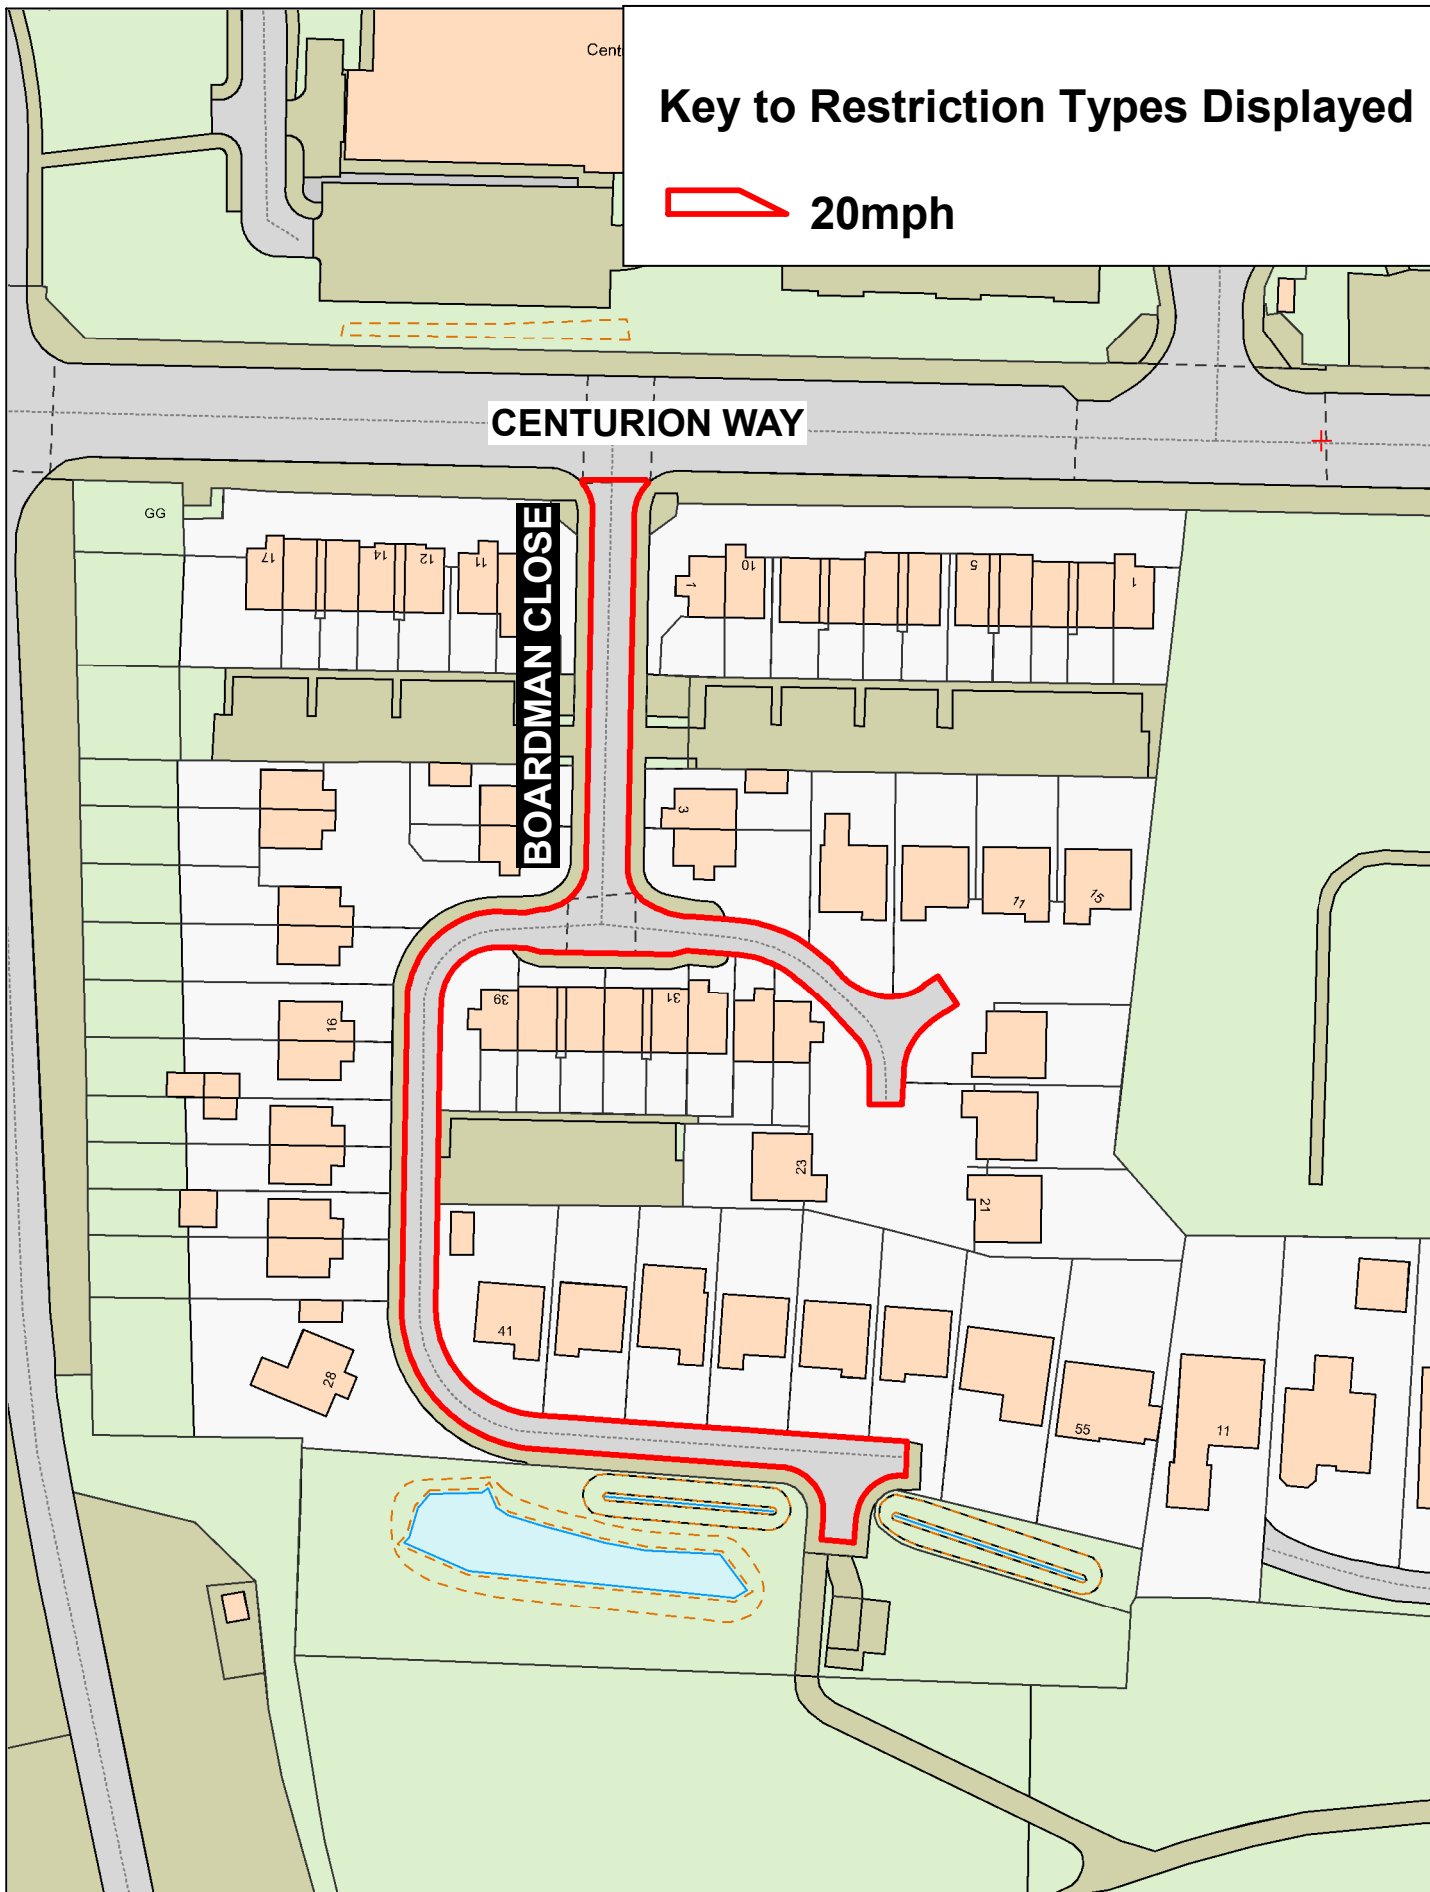

**Boardman Close  
Leyland**



Crown copyright and database rights 2023  
OS AC0000850590  
Lancashire County Council  
Licence No. AC0000850590 2024

**Phil Durnell**  
Director of Highways  
and Transport  
P.O. Box 100, County Hall,  
PRESTON PR1 0LD

SCALE	<b>1 : 1000</b>
DATE	<b>26/06/2024</b>
DRAWING No.	<b>s38 24-25 (17)</b>
DRAWN BY	<b>MK</b>
Scale with care as distortion may occur	