



Key to Restrictions Displayed

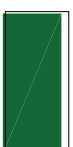

**Prohibition of Driving
except for access**

Crown copyright and database rights 2023
 OS AC0000850590
 Lancashire County Council
 Licence No. AC0000850590 2024

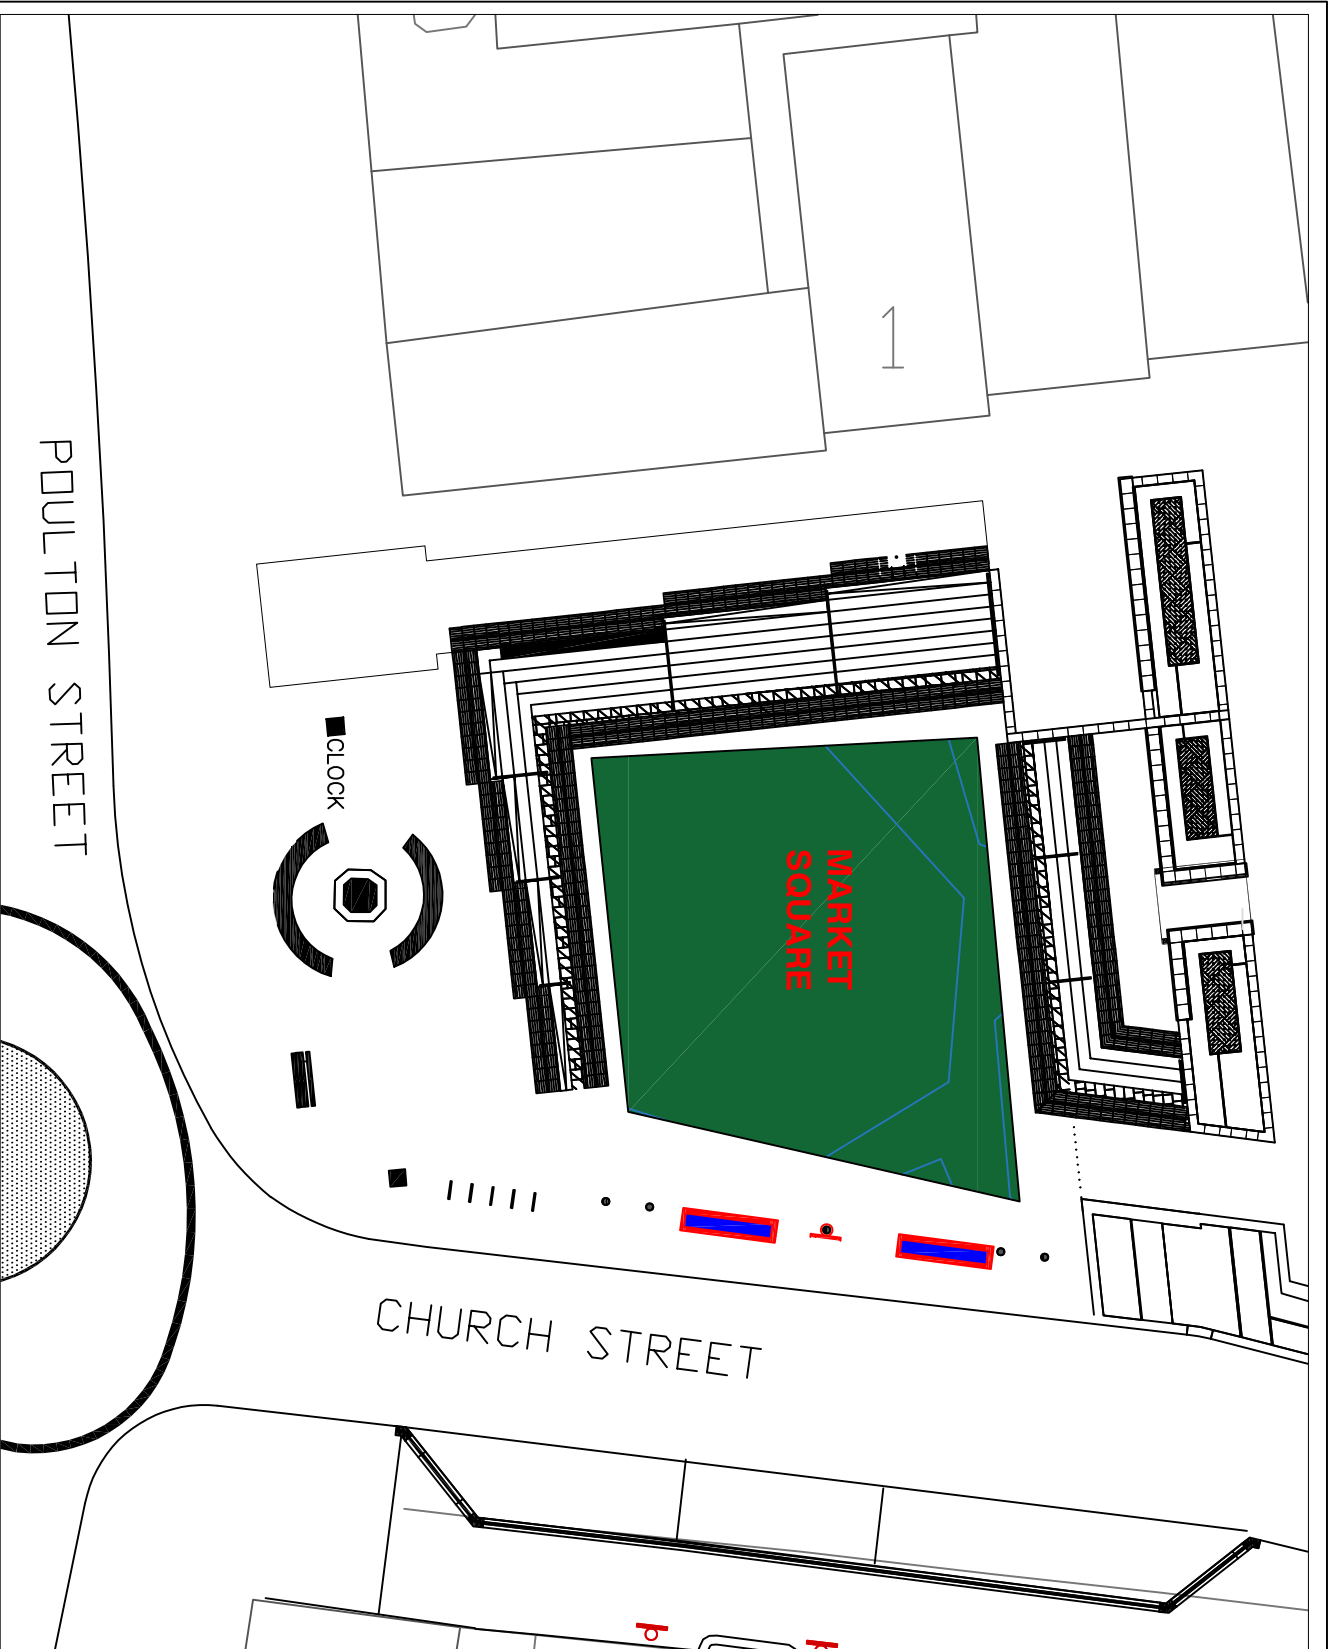

	Lancashire Highway Services	PROJECT TITLE Kirkham Public Realm	DRAWN BY TJP	Crown copyright and database rights 2023 OS AC0000850590 Lancashire County Council Licence No. AC0000850590 2024
	DRAWING TITLE Prohibition of Driving except for access	DATE 06/02/2024	SCALE @ A4 NDT TO SCALE	SCHEME NO. POD ETRD
		DRAWING NO. D23-24(2)POD-ETRO	SHEET NO. 1 of 1	