

RESTRICTED PARKING ZONE

Poulton Street, Preston Street,
Freckleton Street, Church Street
and Birley Street,
Kirkham



Crown copyright and database rights 2023
OS AC0000850590 Lancashire County Council
Licence No. AC0000850590 2024

Matt Townsend
Director of Highways
and Transport

P.O. Box 100, County Hall,
PRESTON PR1 0LD


SCALE	1 : 1000
DATE	23/07/2024
DRAWING No.	D23-24(2)RPZ
DRAWN BY	TJP
	Scale with care as distortion may occur

Key to Restriction Types Displayed

 **No Waiting At Any Time**

 **No Waiting
Mon-Fri 8am-6pm**

St Michael's Church

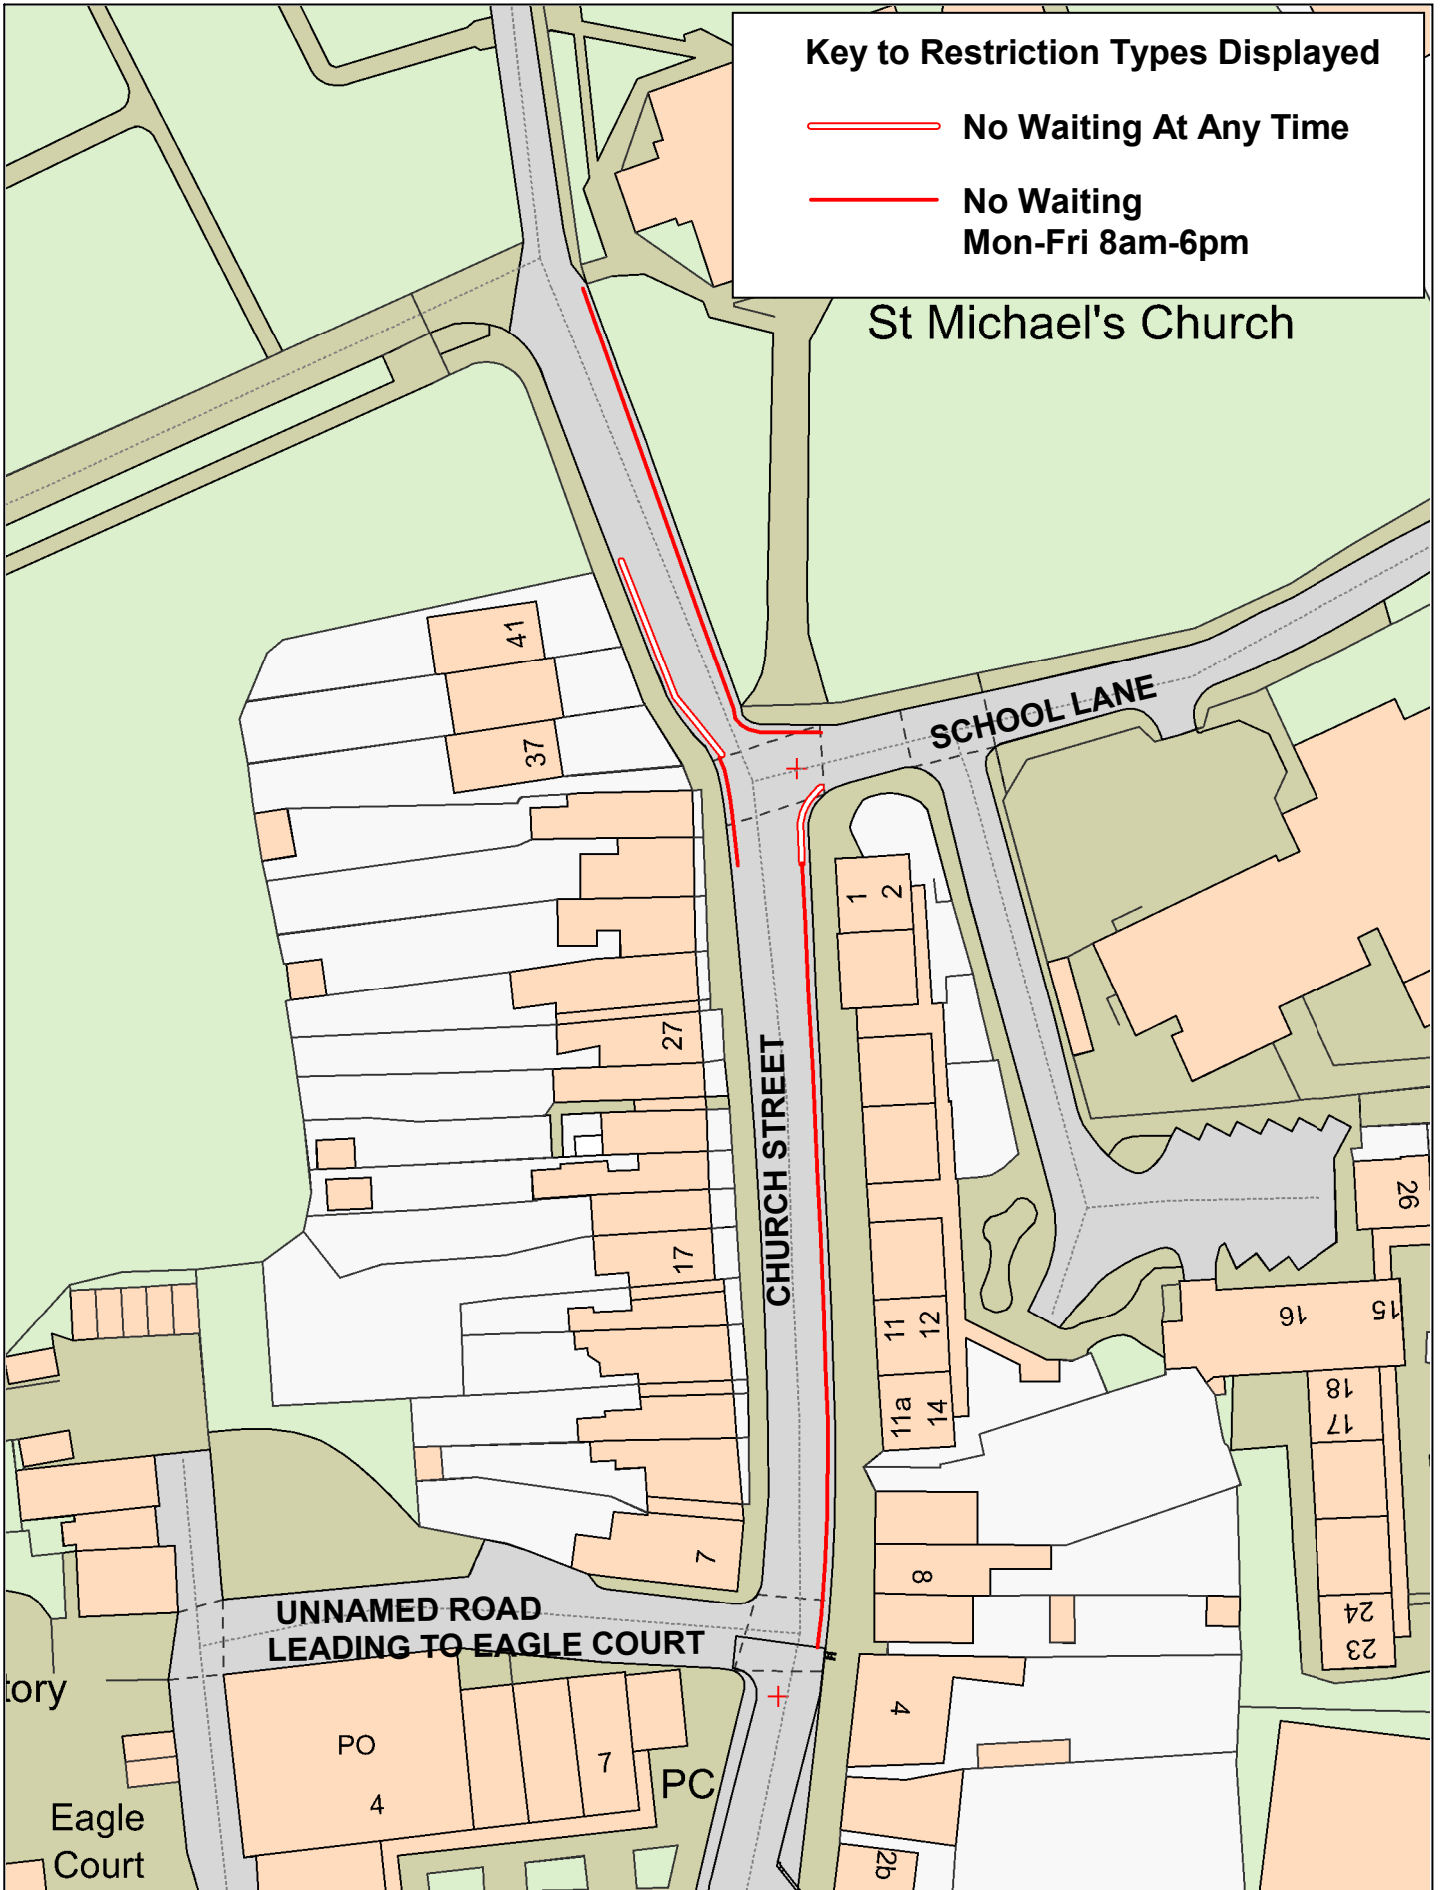


**Church Street,
Kirkham**



© Crown copyright and database rights 2023
OS AC0000850590
Lancashire County Council
Licence No. AC0000850590 2024

Matt Townsend
Director of Highways
and Transport
P.O. Box 100, County Hall,
PRESTON PR1 0LD

SCALE	1 : 750
DATE	24/07/2024
DRAWING No.	D23-24(2)-A
DRAWN BY	TJP
	Scale with care as distortion may occur

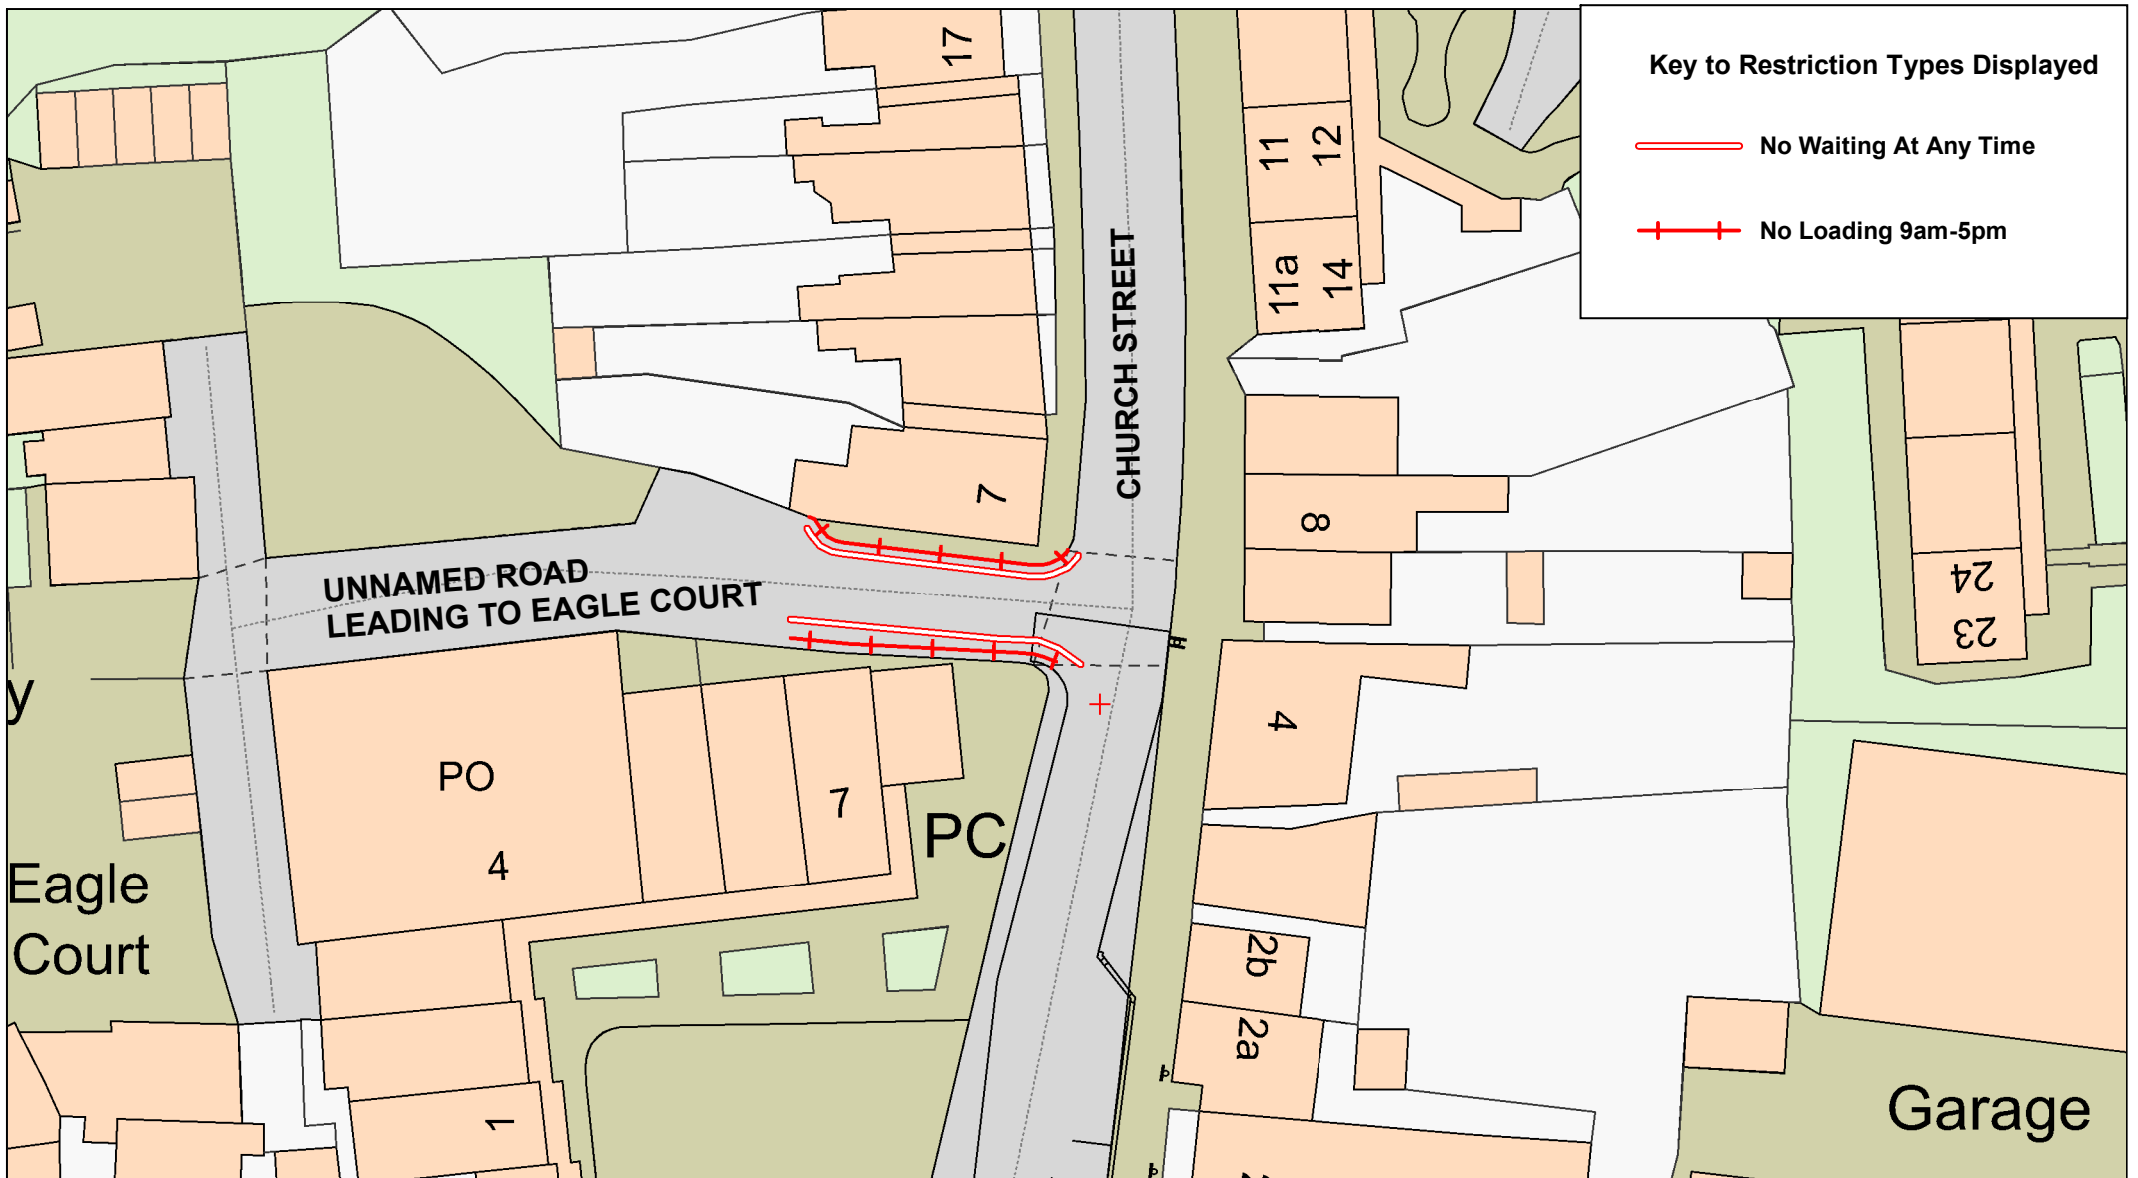

Key to Restriction Types Displayed

 No Waiting At Any Time

 No Loading 9am-5pm



Unnamed Road leading to Eagle Court, Kirkham


Crown copyright and database rights 2023
OS AC0000850590
Lancashire County Council
Licence No. AC0000850590 2024

**Matt Townsend
Director of Highways and Transport**



P.O. Box 100, County Hall,
PRESTON PR1 0LD

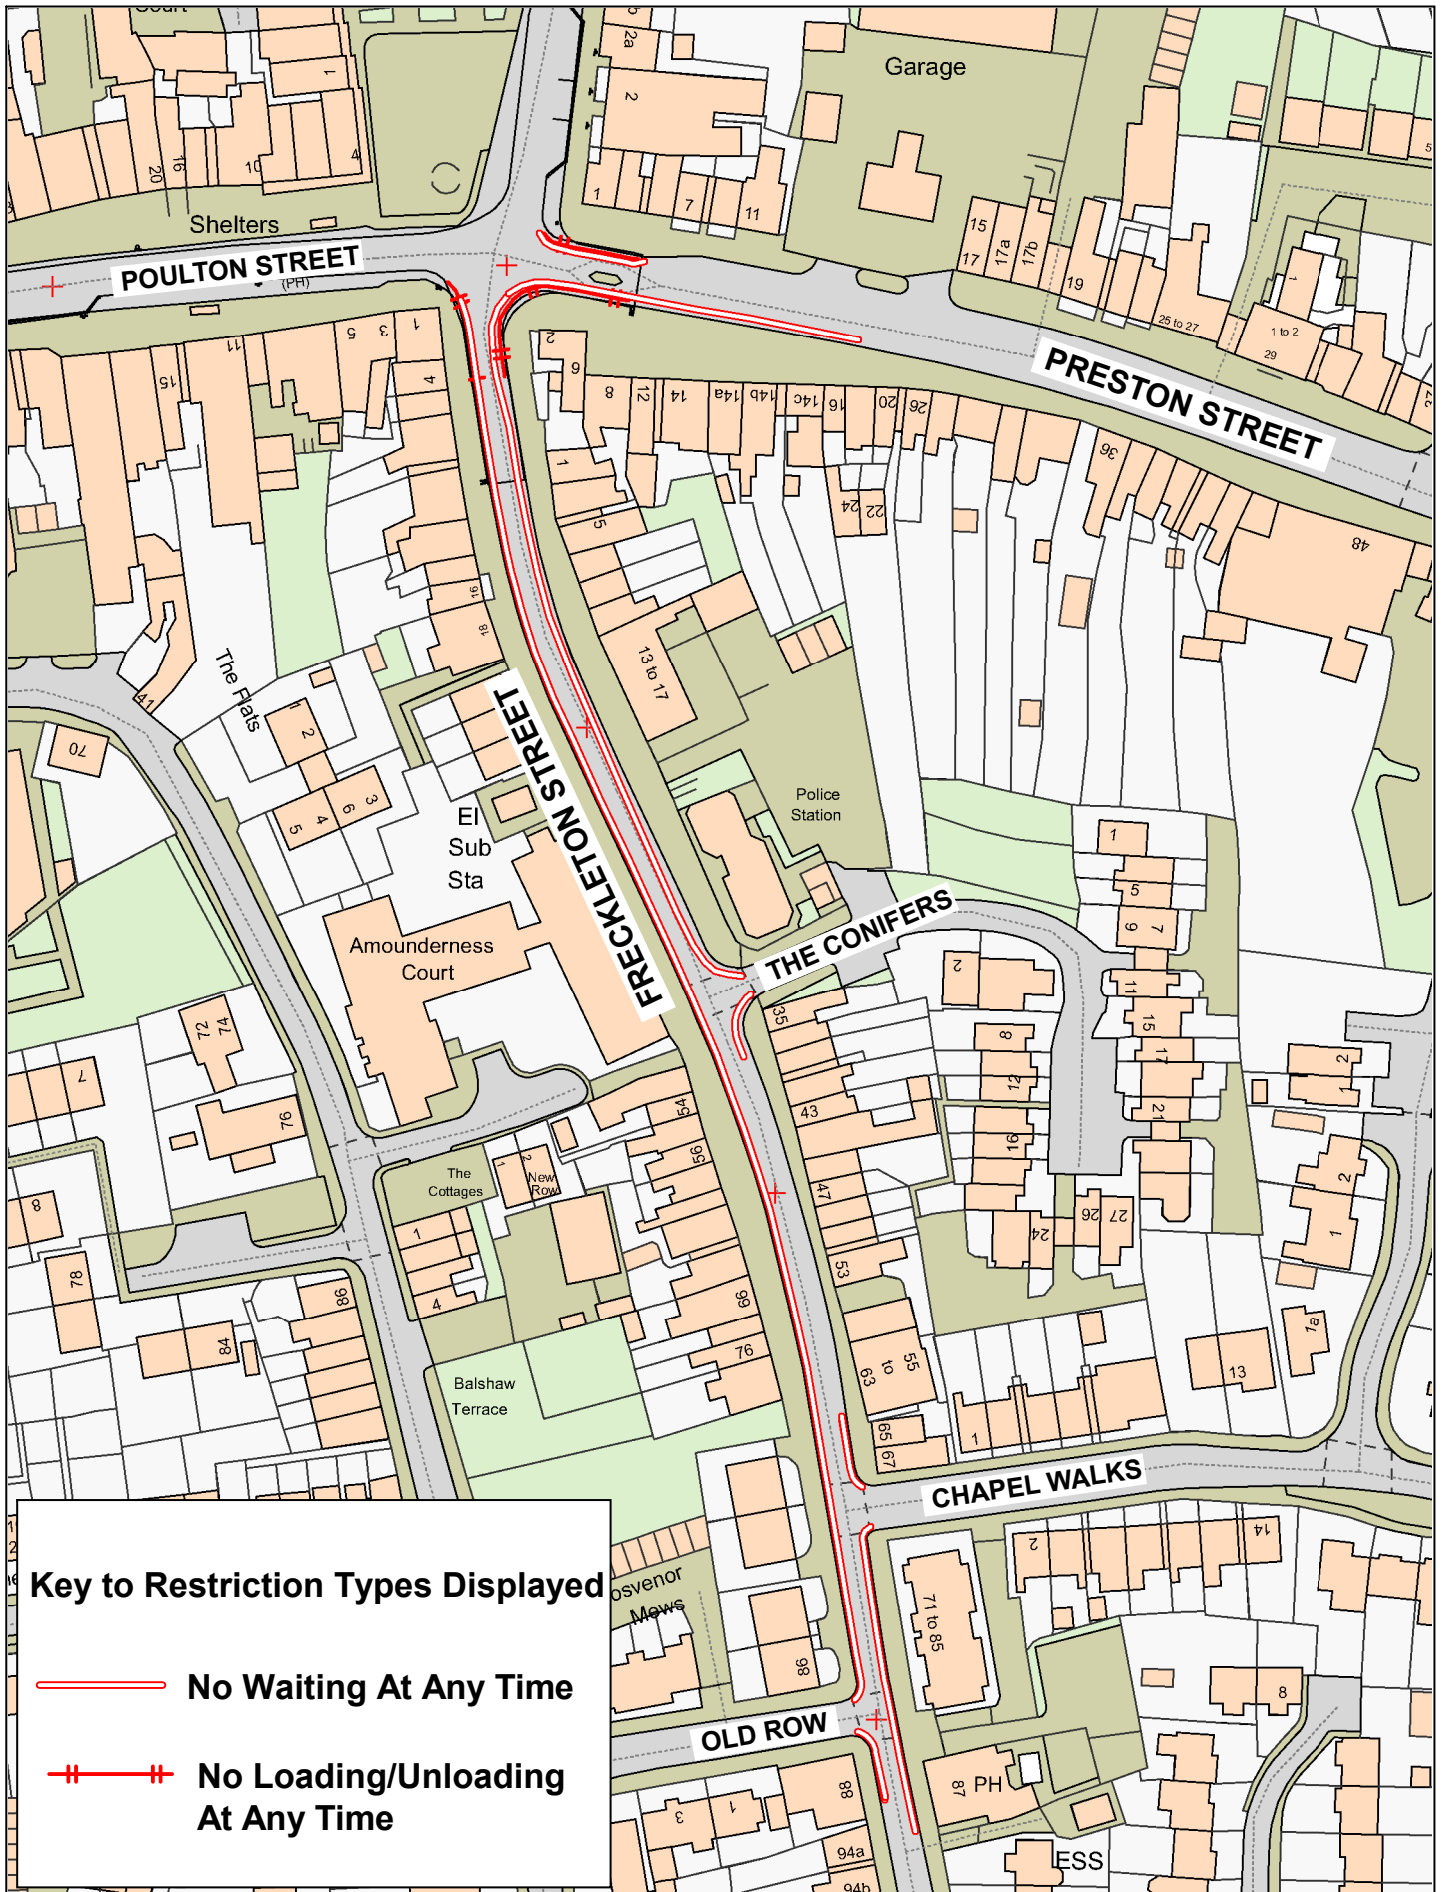

SCALE	1 : 500
DATE	24/07/2024
DRAWING No.	D23-24(2)-B
DRAWN BY	TJP
	Scale with care as distortion may occur



Key to Restriction Types Displayed

-  **No Waiting At Any Time**
-  **No Loading/Unloading At Any Time**



**Freckleton Street and
Preston Street,
Kirkham**






© Crown copyright and database rights 2023
OS AC0000850590
Lancashire County Council
Licence No. AC0000850590 2024

Matt Townsend
Director of Highways
and Transport
P.O. Box 100, County Hall,
PRESTON PR1 0LD

SCALE	1 : 1250
DATE	24/07/2024
DRAWING No.	D23-24(2)-C
DRAWN BY	TJP
	<small>Scale with care as distortion may occur</small>

Key to Restriction Types Displayed

-  No Waiting At Any Time
-  No Loading/Unloading At Any Time
-  Goods Vehicle Loading Bay Mon-Sat 6am-6pm



Lancashire
County Council



**Birley Street,
Kirkham**






Crown copyright and database rights 2023
OS AC0000850590
Lancashire County Council
Licence No. AC0000850590 2024

Matt Townsend
Director of Highways
and Transport
P.O. Box 100, County Hall,
PRESTON PR1 0LD

SCALE	1 : 500
DATE	24/07/2024
DRAWING No.	D23-24(2)-D
DRAWN BY	TJP
	<small>Scale with care as distortion may occur</small>




Key to Restriction Types Displayed

-  No Waiting At Any Time
-  No Loading/Unloading At Any Time
-  Limited Waiting
Mon-Sat 8am-6pm
Max Stay 1 Hour
No Return within 1 Hour



Lancashire
County Council

**Poulton Street,
Kirkham**



Crown copyright and database rights 2023
OS AC0000850590
Lancashire County Council
Licence No. AC0000850590 2024

Matt Townsend
Director of Highways
and Transport

P.O. Box 100, County Hall,
PRESTON PR1 0LD

SCALE	1 : 750
DATE	24/07/2024
DRAWING No.	D23-24(2)-E
DRAWN BY	TJP
	Scale with care as distortion may occur