



Key to Restriction Types Displayed

-  No U Turns
-  One Way



**Albert Street, Centenary Way,
Church Street, Eastham Place,
Plumbe Street and
Yorkshire Street,
Burnley**




Crown copyright and database rights 2023
OS AC0000850590
Lancashire County Council
Licence No. AC0000850590 2024

**Matt Townsend
Director of Highways
and Transport**

P.O. Box 100, County Hall,
PRESTON PR1 0LD

SCALE	1 : 1250
DATE	23/07/2024
DRAWING No.	D24-25(01)/BU-MW-M1
DRAWN BY	CGL
	Scale with care as distortion may occur

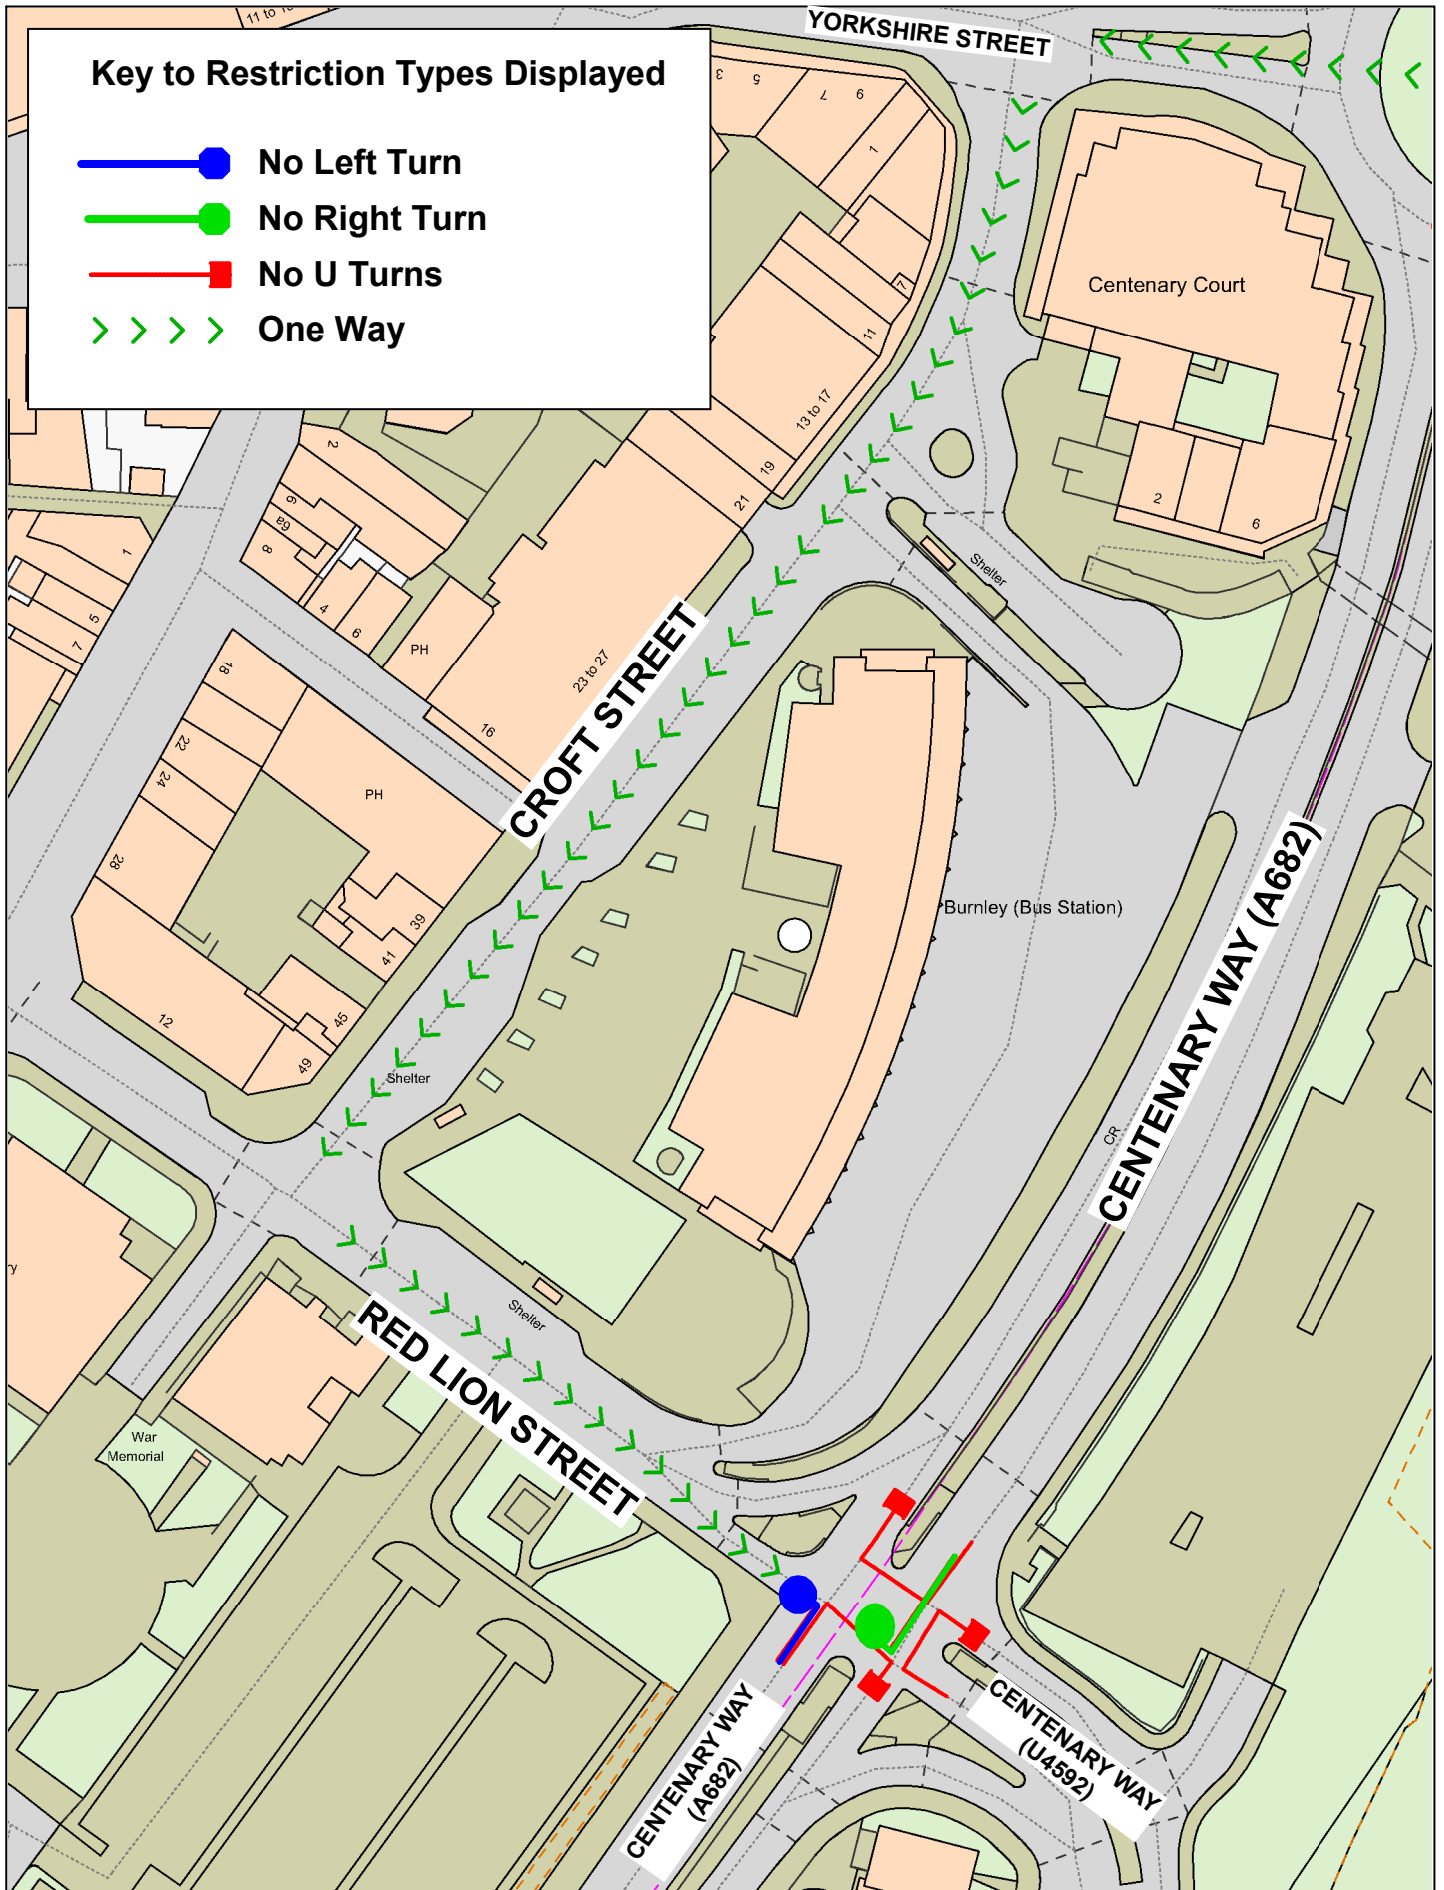

**Centenary Way,
Croft Street and
Red Lion Street,
Burnley**

Crown copyright and database rights 2023
OS AC0000850590
Lancashire County Council
Licence No. AC0000850590 2024

Matt Townsend
Director of Highways
and Transport
P.O. Box 100, County Hall,
PRESTON PR1 0LD



SCALE	1 : 1000
DATE	23/07/2024
DRAWING No.	D24-25(01)/BU-MW-M3
DRAWN BY	CGL
	Scale with care as distortion may occur