

**Brunshaw Road,  
Burnley**




Crown copyright and database rights 2023  
OS AC0000850590  
Lancashire County Council  
Licence No. AC0000850590 2024





**Matt Townsend  
Director of Highways  
and Transport**

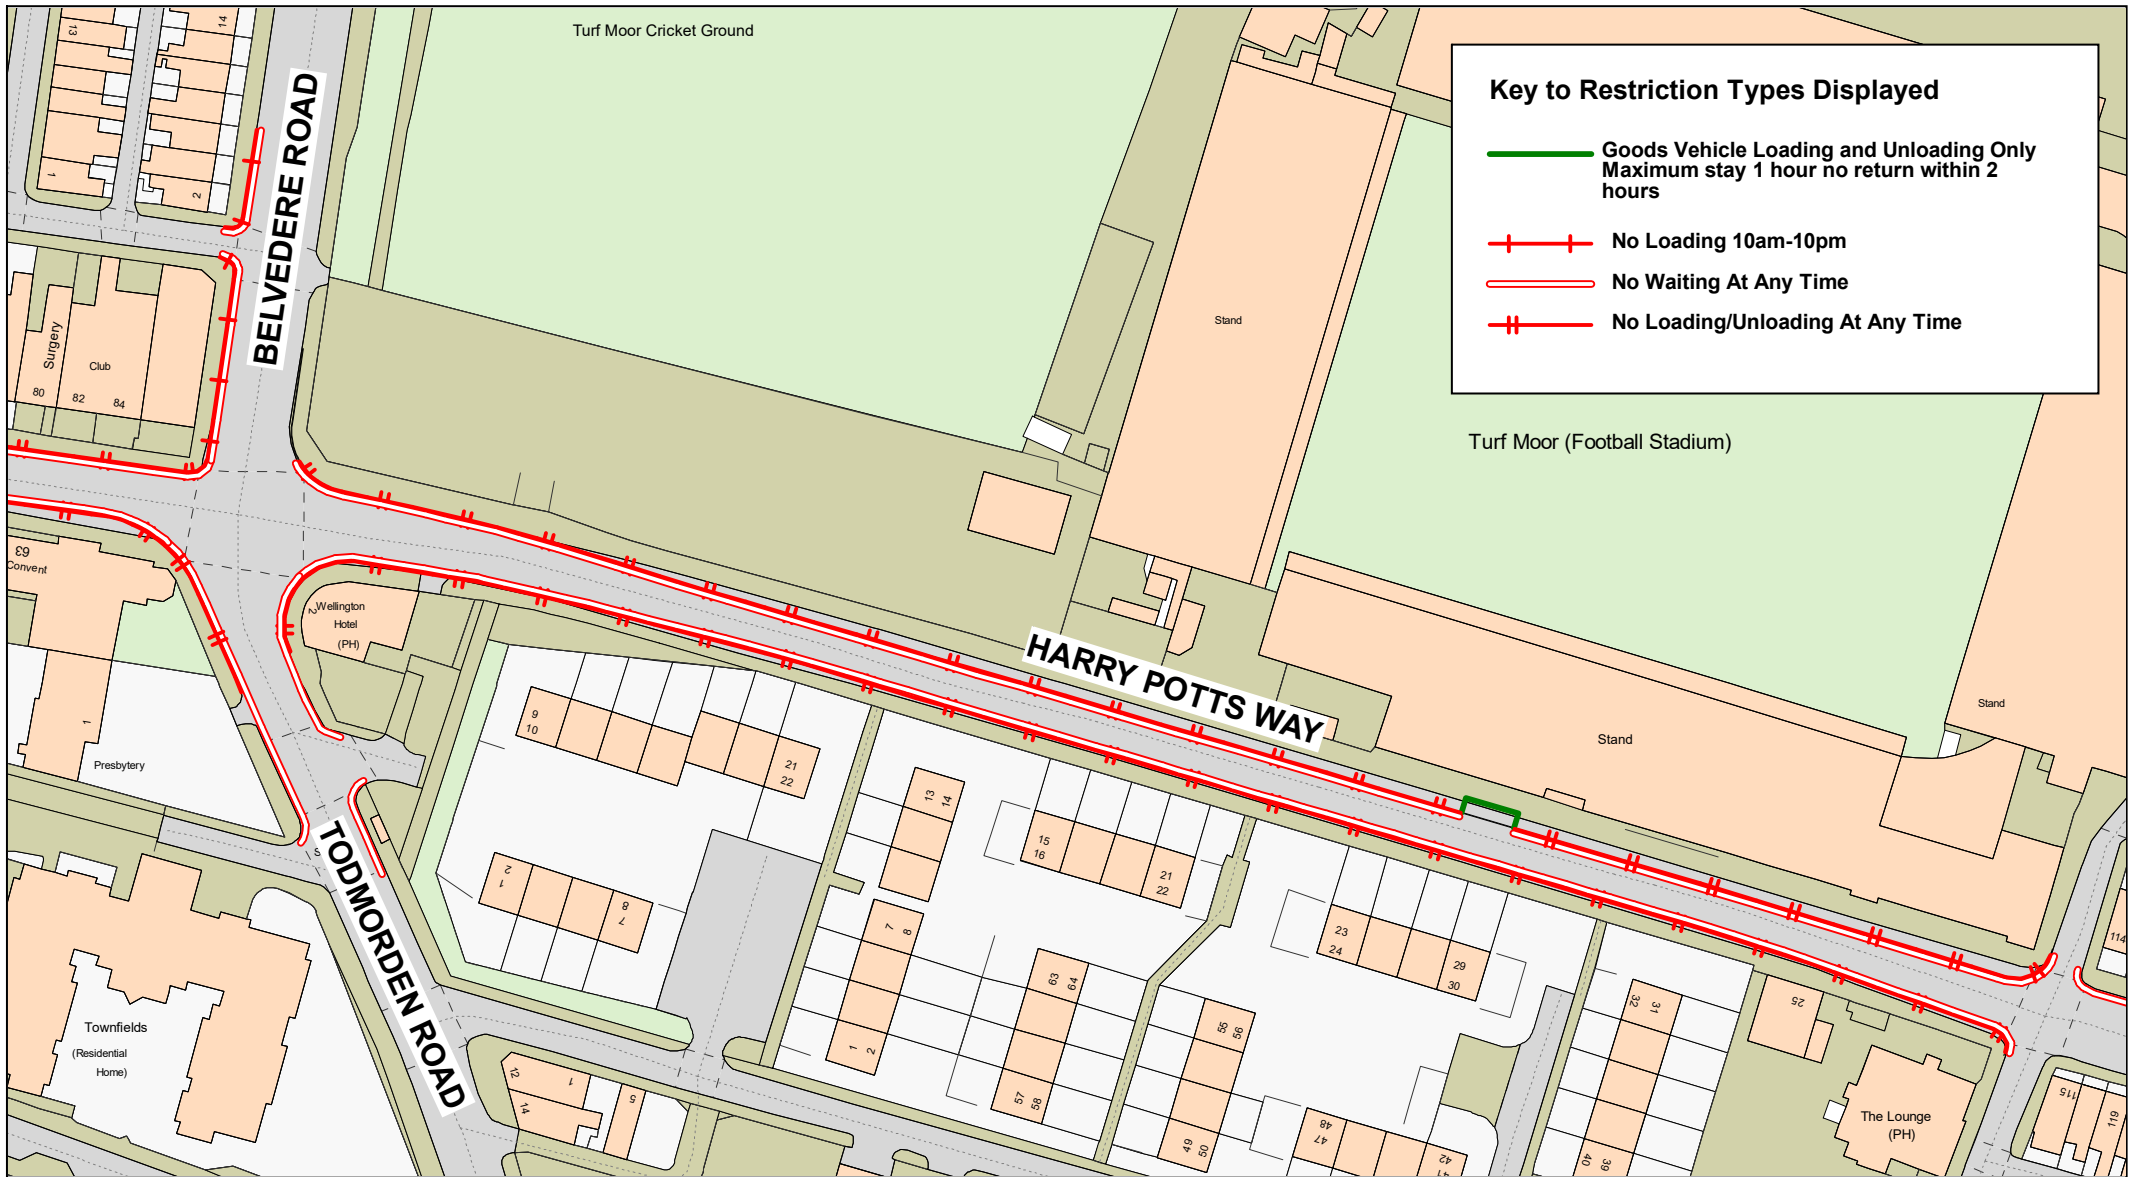P.O. Box 100, County Hall,  
PRESTON PR1 0LD

SCALE	<b>1 : 3000</b>
DATE	<b>23/07/2024</b>
DRAWING No.	<b>D24-25(01)/BU-MW-P1</b>
DRAWN BY	<b>CGL</b>
	Scale with care as distortion may occur




**Key to Restriction Types Displayed**

-  Goods Vehicle Loading and Unloading Only  
Maximum stay 1 hour no return within 2 hours
-  No Loading 10am-10pm
-  No Waiting At Any Time
-  No Loading/Unloading At Any Time



**Lancashire**  
County Council

**Harry Potts Way,  
Belvedere Road and  
Todmorden Road,  
Burnley**




Crown copyright and database rights 2023  
OS AC0000850590  
Lancashire County Council  
Licence No. AC0000850590 2024

**Matt Townsend**  
Director of Highways  
and Transport

P.O. Box 100, County Hall,  
PRESTON PR1 0LD

SCALE	<b>1 : 1250</b>
DATE	<b>23/07/2024</b>
DRAWING No.	<b>D24-25(01)/BU-MW-P2</b>
DRAWN BY	<b>CGL</b>
	Scale with care as distortion may occur



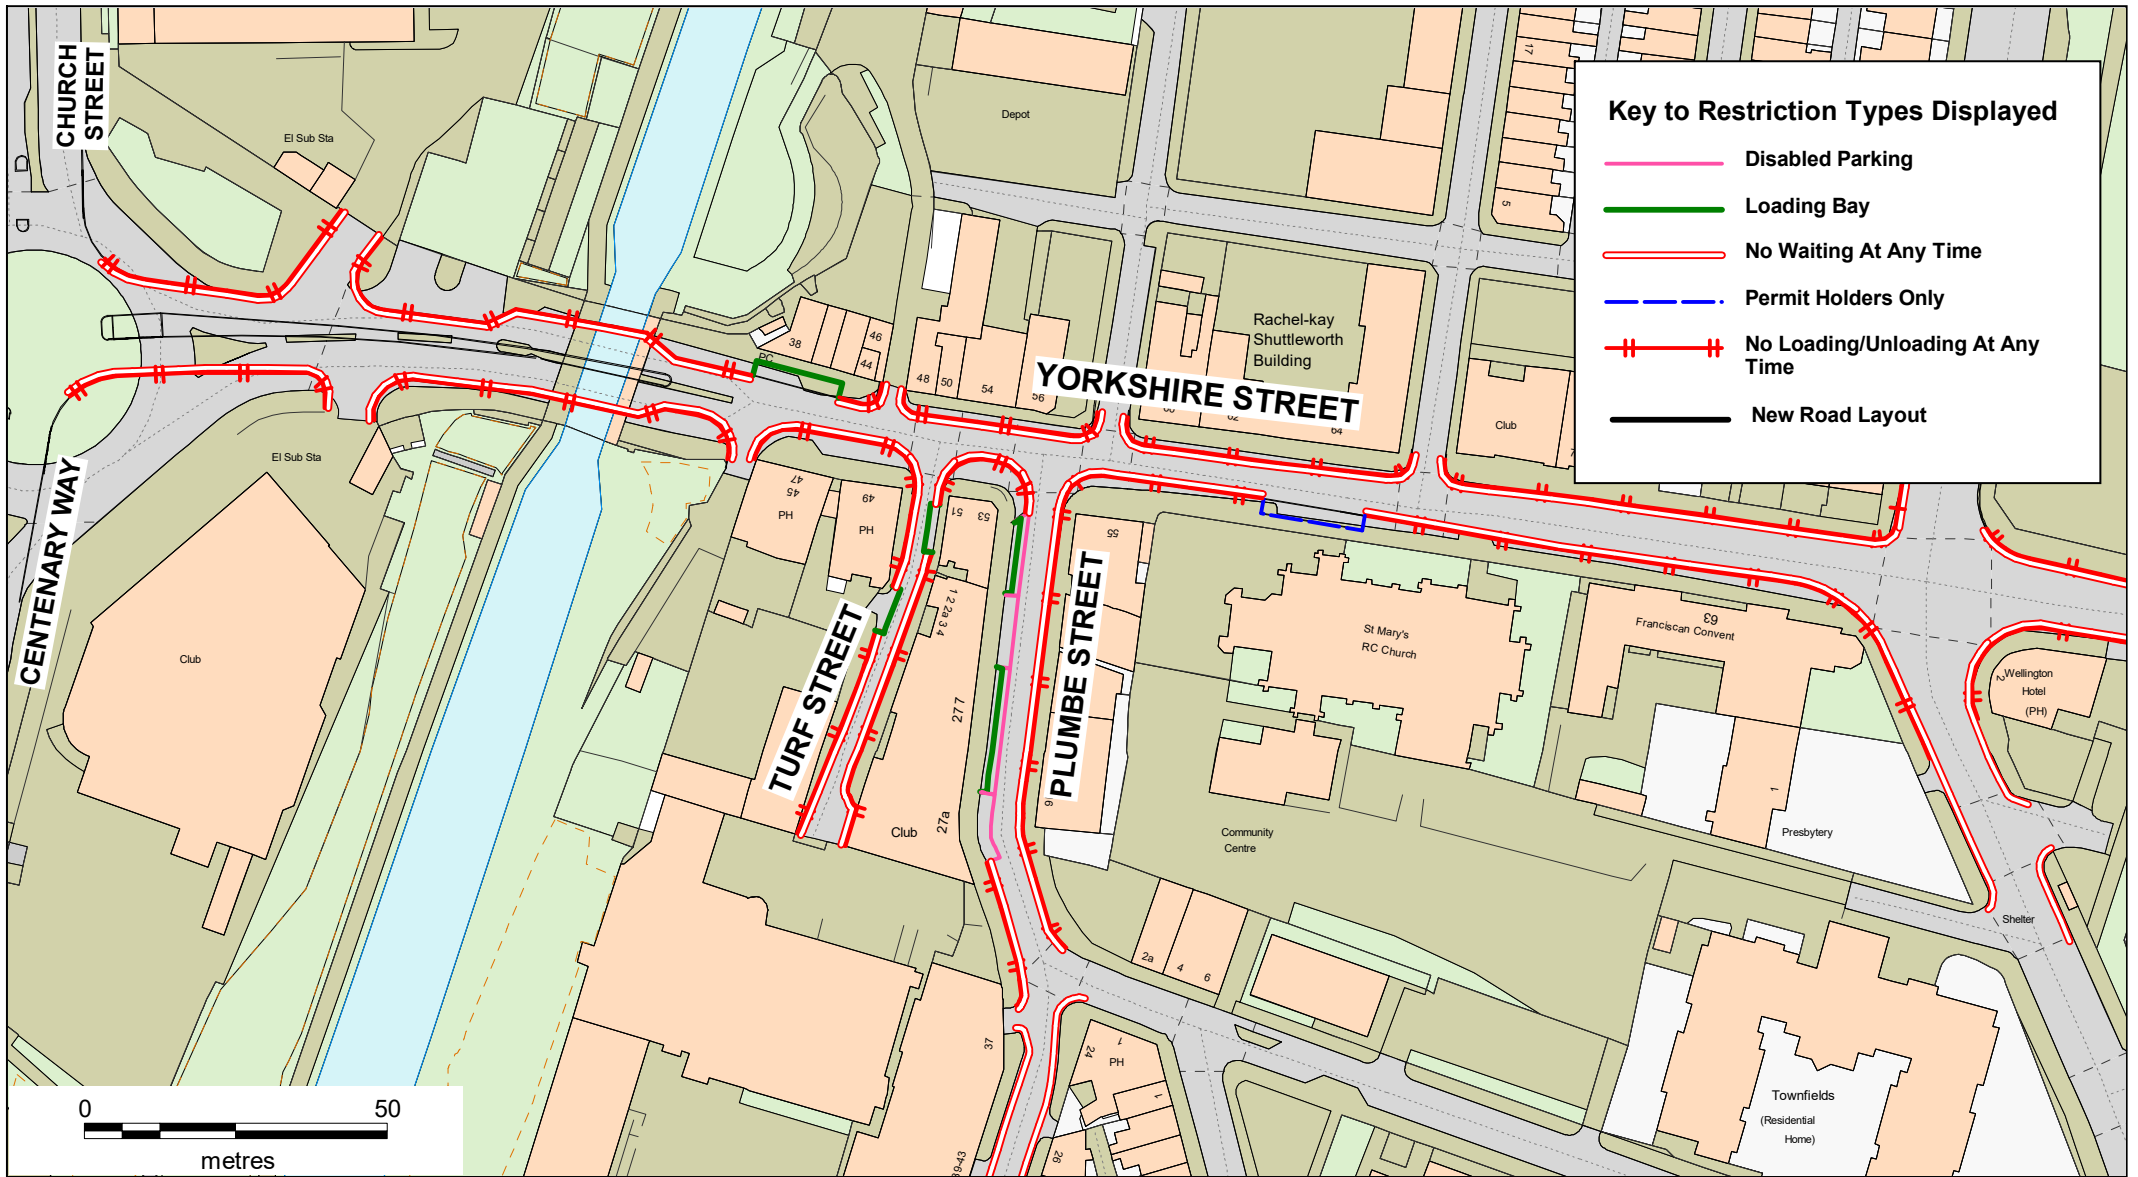

**Yorkshire Street,  
Plumbe Street  
and Turf Street,  
Burnley**




Crown copyright and database rights 2023  
OS AC0000850590  
Lancashire County Council  
Licence No. AC0000850590 2024





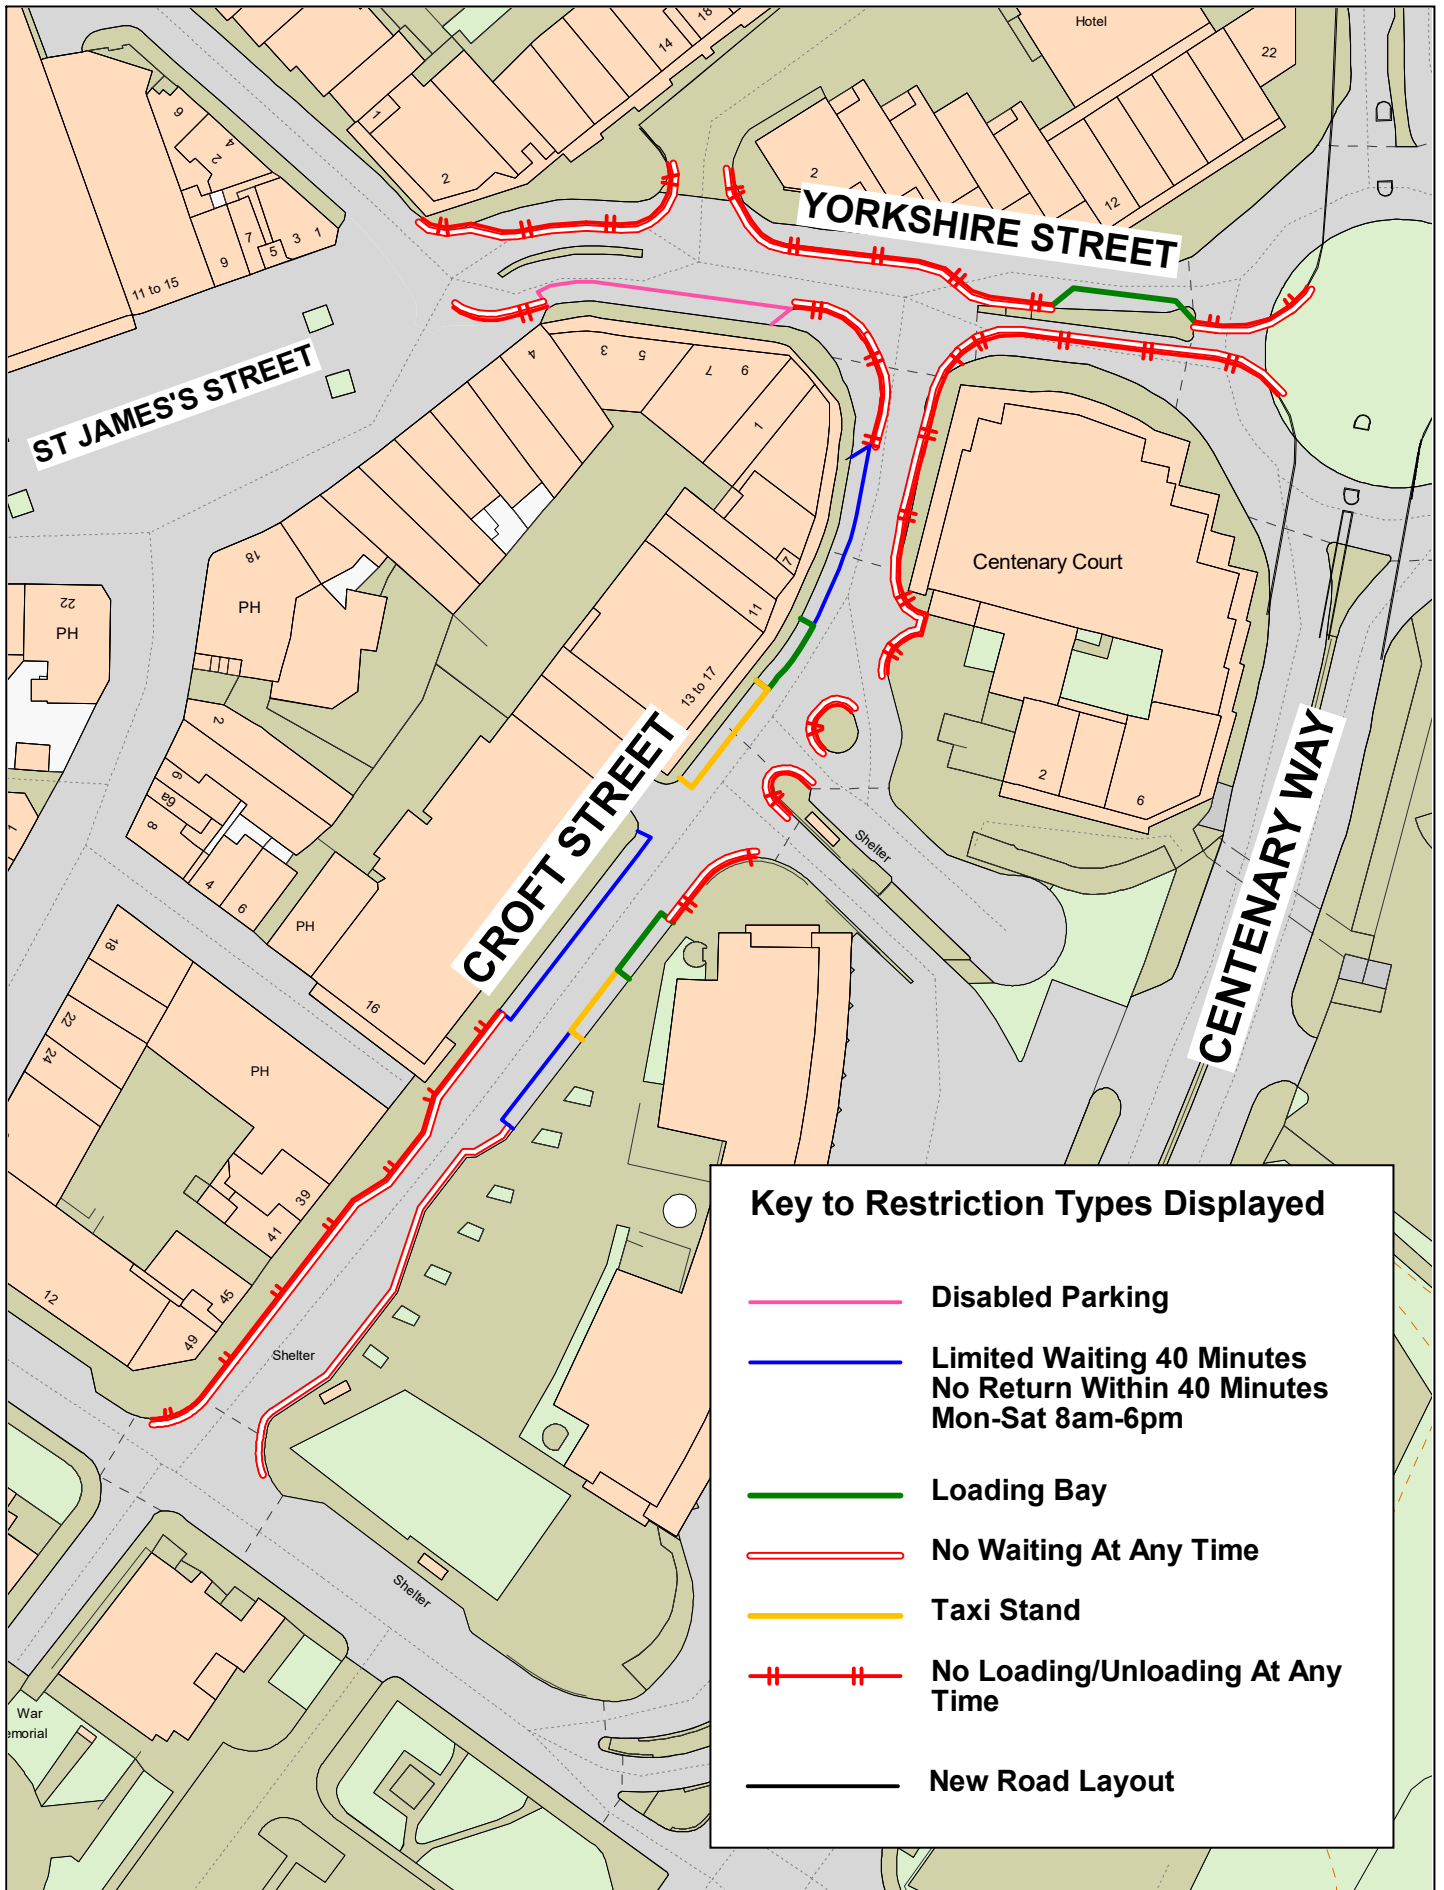


**Matt Townsend  
Director of Highways  
and Transport**

P.O. Box 100, County Hall,  
PRESTON PR1 0LD

SCALE	<b>1 : 1250</b>
DATE	<b>12/08/2024</b>
DRAWING No.	<b>D24-25(01)/BU-MW-P3</b>
DRAWN BY	<b>CGL</b>
	Scale with care as distortion may occur



**Key to Restriction Types Displayed**

-  Disabled Parking
-  Limited Waiting 40 Minutes  
No Return Within 40 Minutes  
Mon-Sat 8am-6pm
-  Loading Bay
-  No Waiting At Any Time
-  Taxi Stand
-  No Loading/Unloading At Any Time
-  New Road Layout

**Lancashire**  
County Council




**Yorkshire Street  
and Croft Street,  
Burnley**



Crown copyright and database rights 2023  
OS AC0000850590  
Lancashire County Council  
Licence No. AC0000850590 2024

**Matt Townsend**  
Director of Highways  
and Transport  
P.O. Box 100, County Hall,  
PRESTON PR1 0LD

SCALE	<b>1 : 1000</b>
DATE	<b>24/07/2024</b>
DRAWING No.	<b>D24-25(01)/BU-MW-P4</b>
DRAWN BY	<b>CGL</b>
	<small>Scale with care as distortion may occur</small>

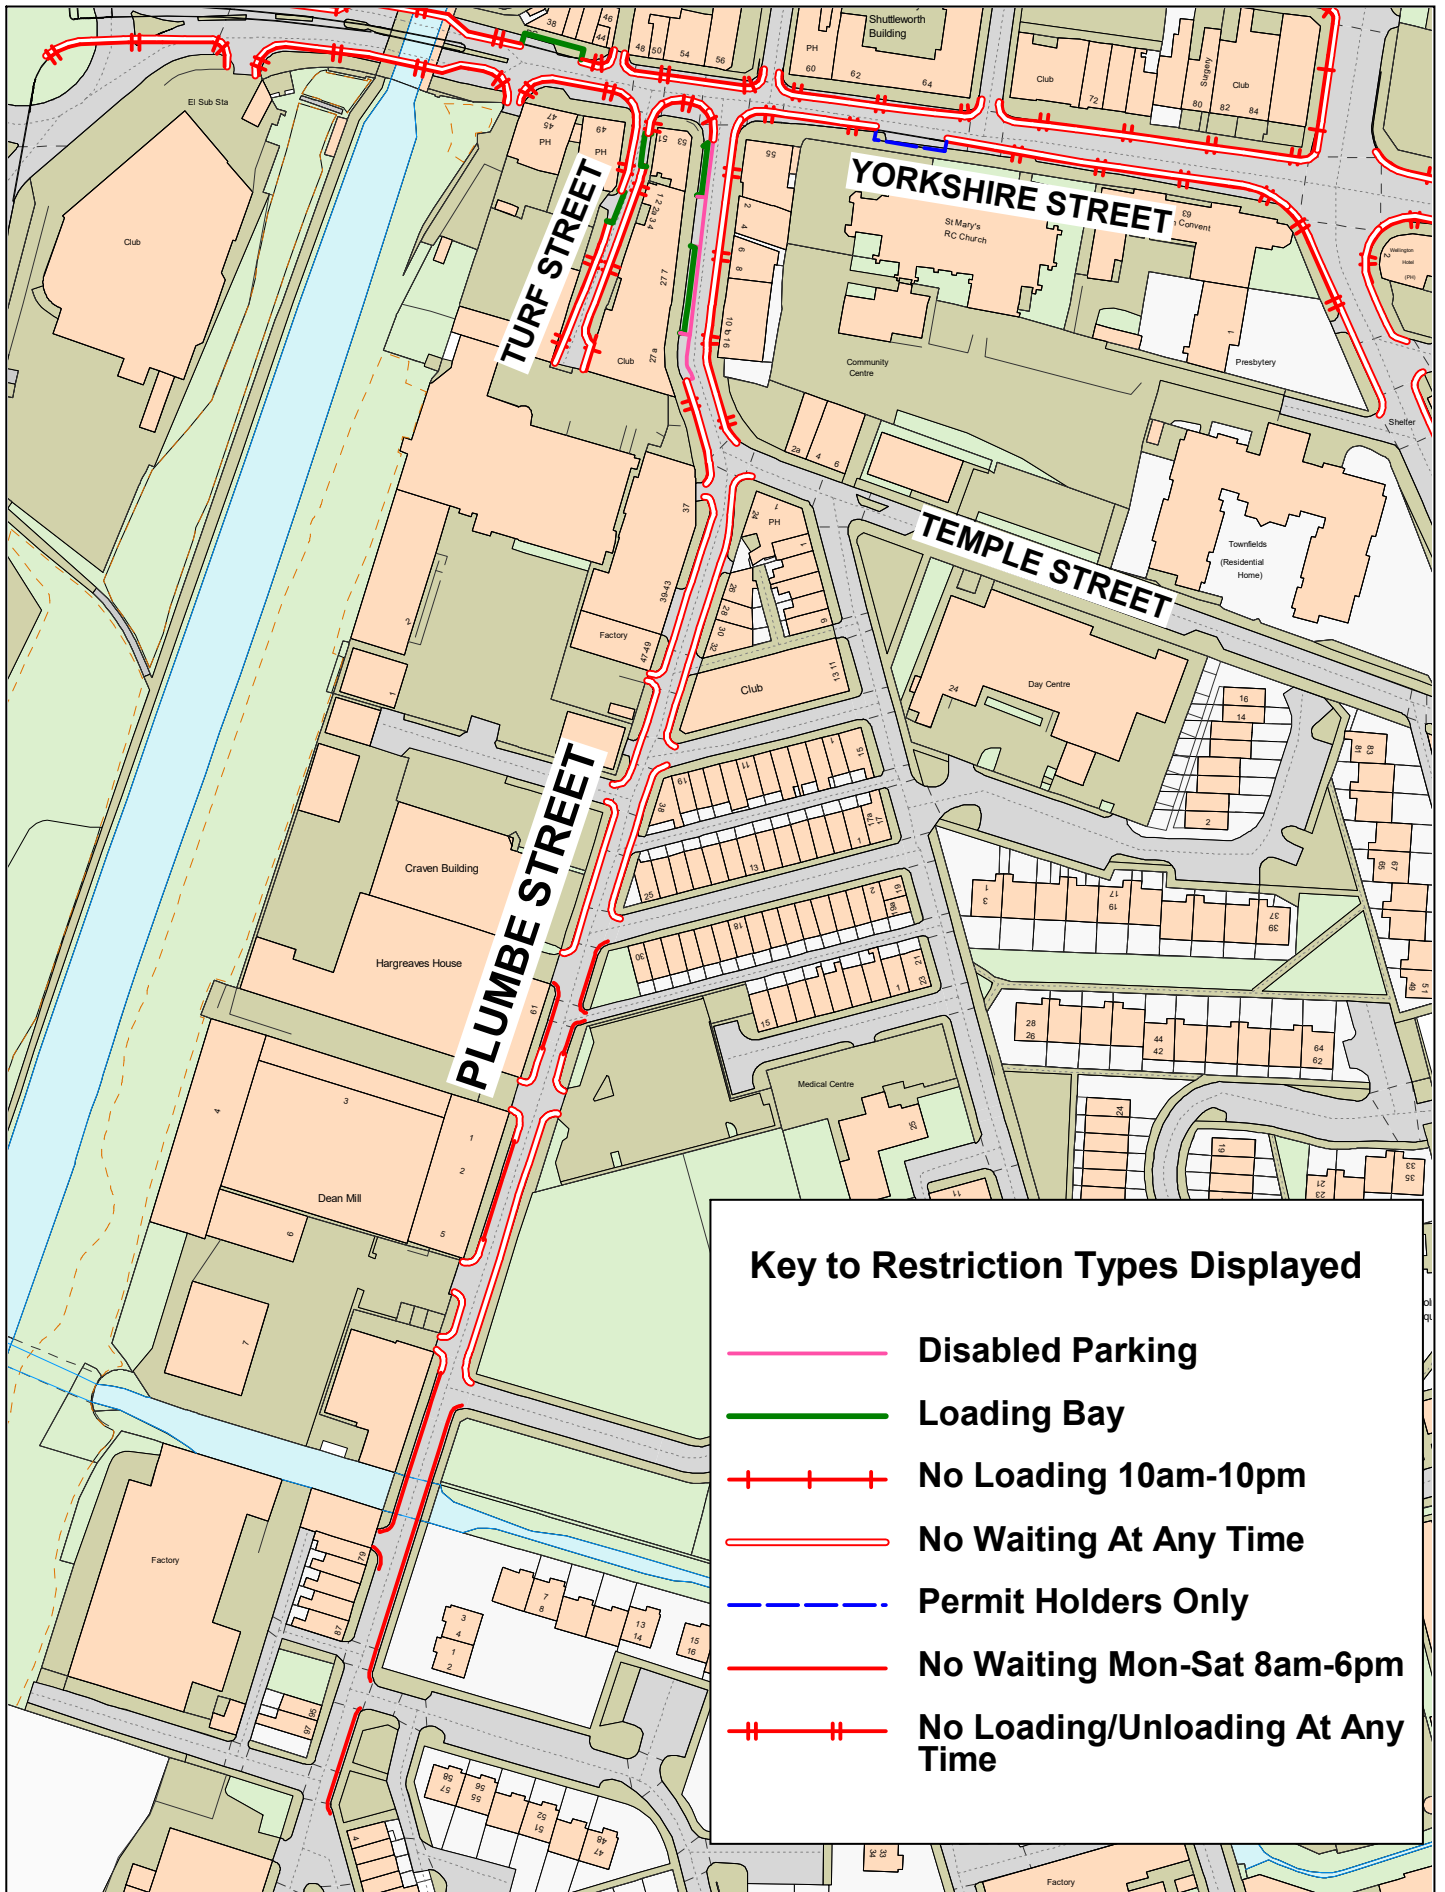

### Key to Restriction Types Displayed

-  Disabled Parking
-  Loading Bay
-  No Loading 10am-10pm
-  No Waiting At Any Time
-  Permit Holders Only
-  No Waiting Mon-Sat 8am-6pm
-  No Loading/Unloading At Any Time

