


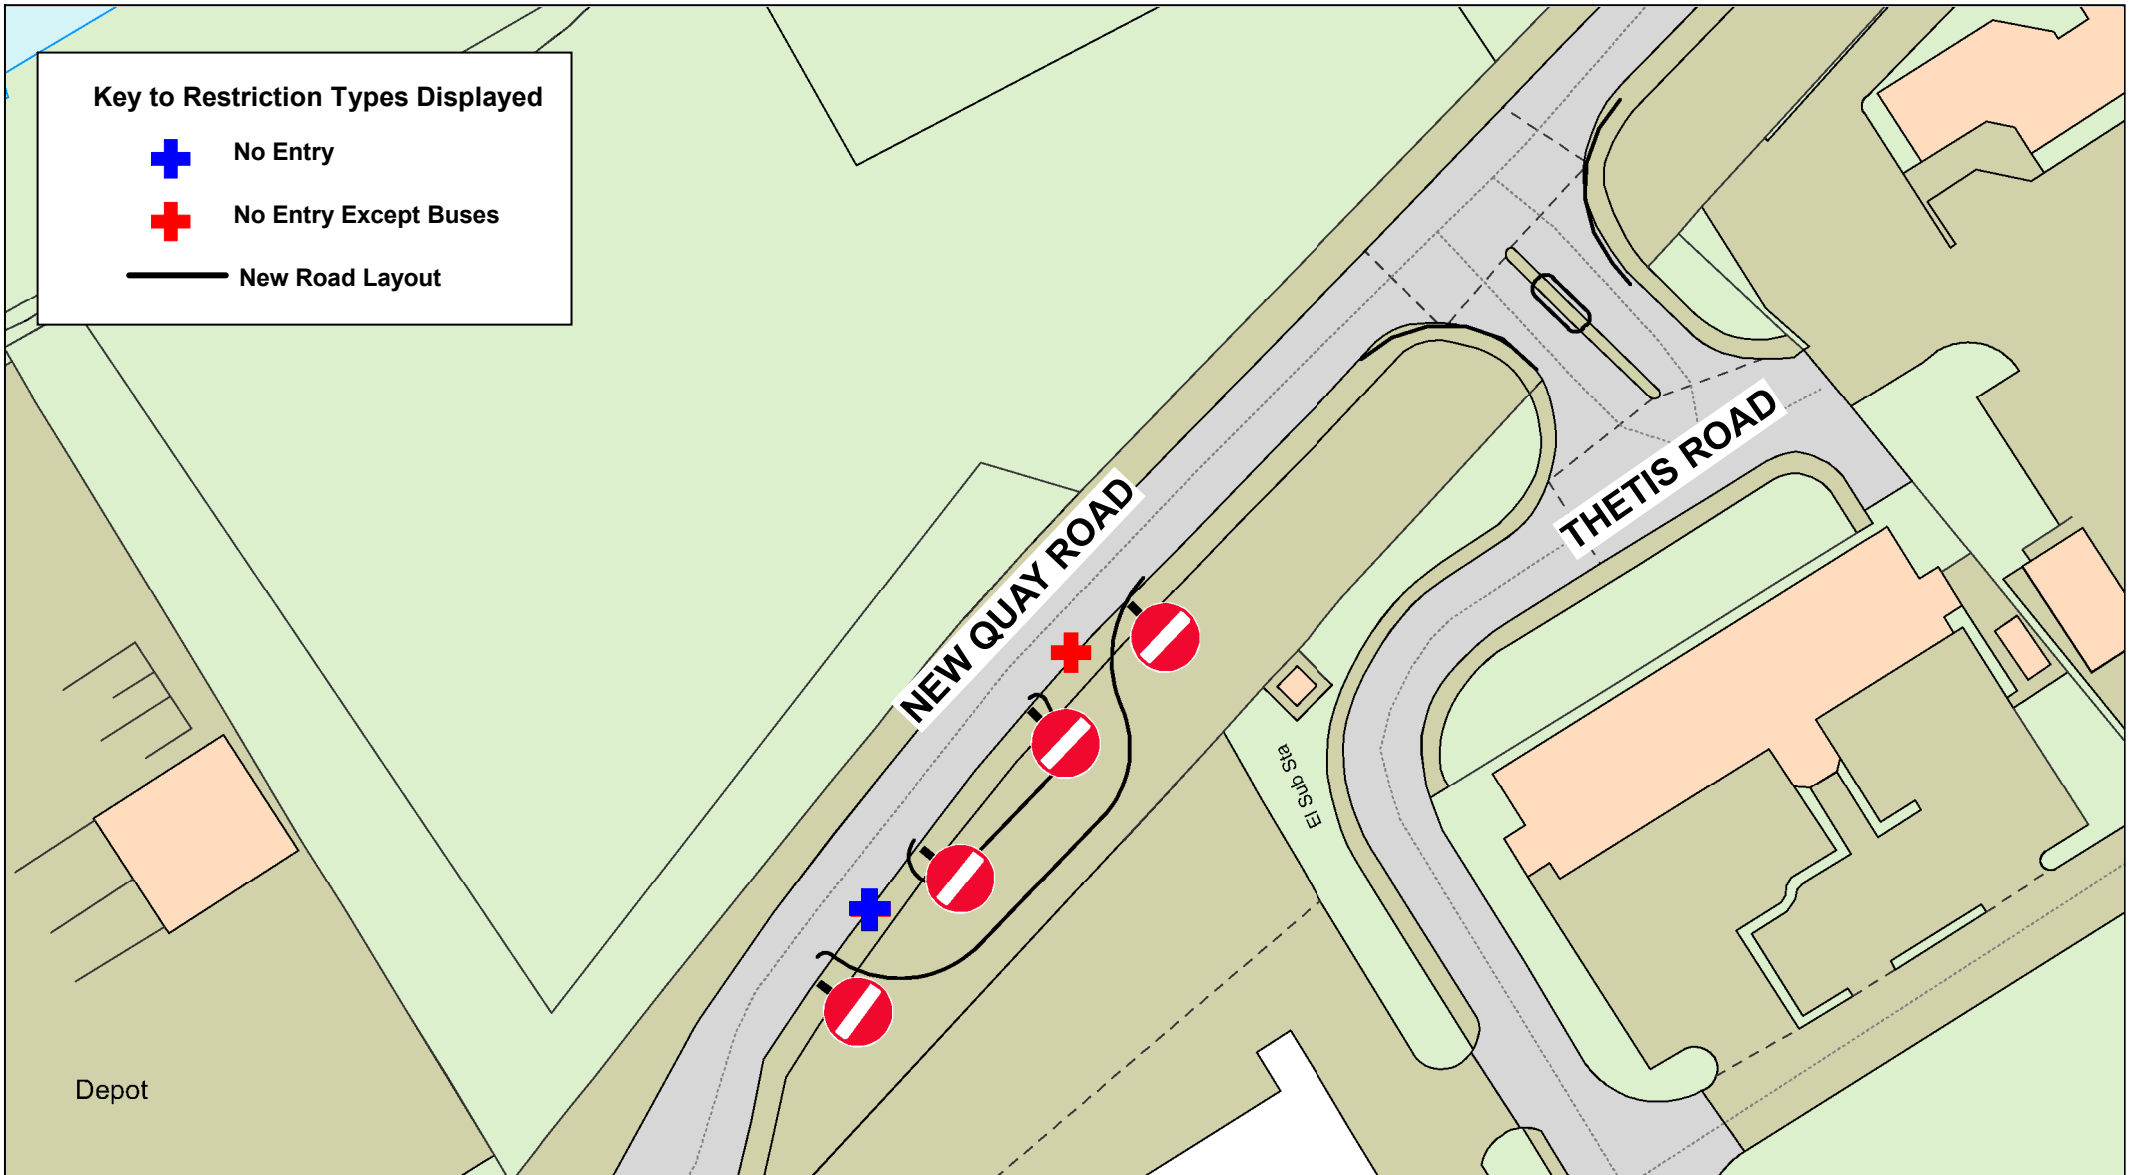


Key to Restriction Types Displayed

-  No Entry
-  No Entry Except Buses
-  New Road Layout



**New Quay Road,
Lancaster**



© Crown copyright and database rights 2023
OS AC0000850590
Lancashire County Council
Licence No. AC0000850590 2024

**Matt Townsend
Director of Highways
and Transport**

P.O. Box 100, County Hall,
PRESTON PR1 0LD

SCALE	1 : 750
DATE	22/08/2024
DRAWING No.	S23-24(40)JL2
DRAWN BY	CGL
	Scale with care as distortion may occur