




Key to Restriction Types Displayed

 **No Waiting At Any Time**

Lancashire
County Council




**Tulketh Brow,
Preston**



Crown copyright and database rights 2023
OS AC0000850590
Lancashire County Council
Licence No. AC0000850590 2024

Matt Townsend
Director of Highways
and Transport
P.O. Box 100, County Hall,
PRESTON PR1 0LD

| | |
|-------------|--|
| SCALE | 1 : 750 |
| DATE | 29/07/2024 |
| DRAWING No. | C24-25(07)/PR-EM1 |
| DRAWN BY | CGL |
| | <small>Scale with care as distortion may occur</small> |

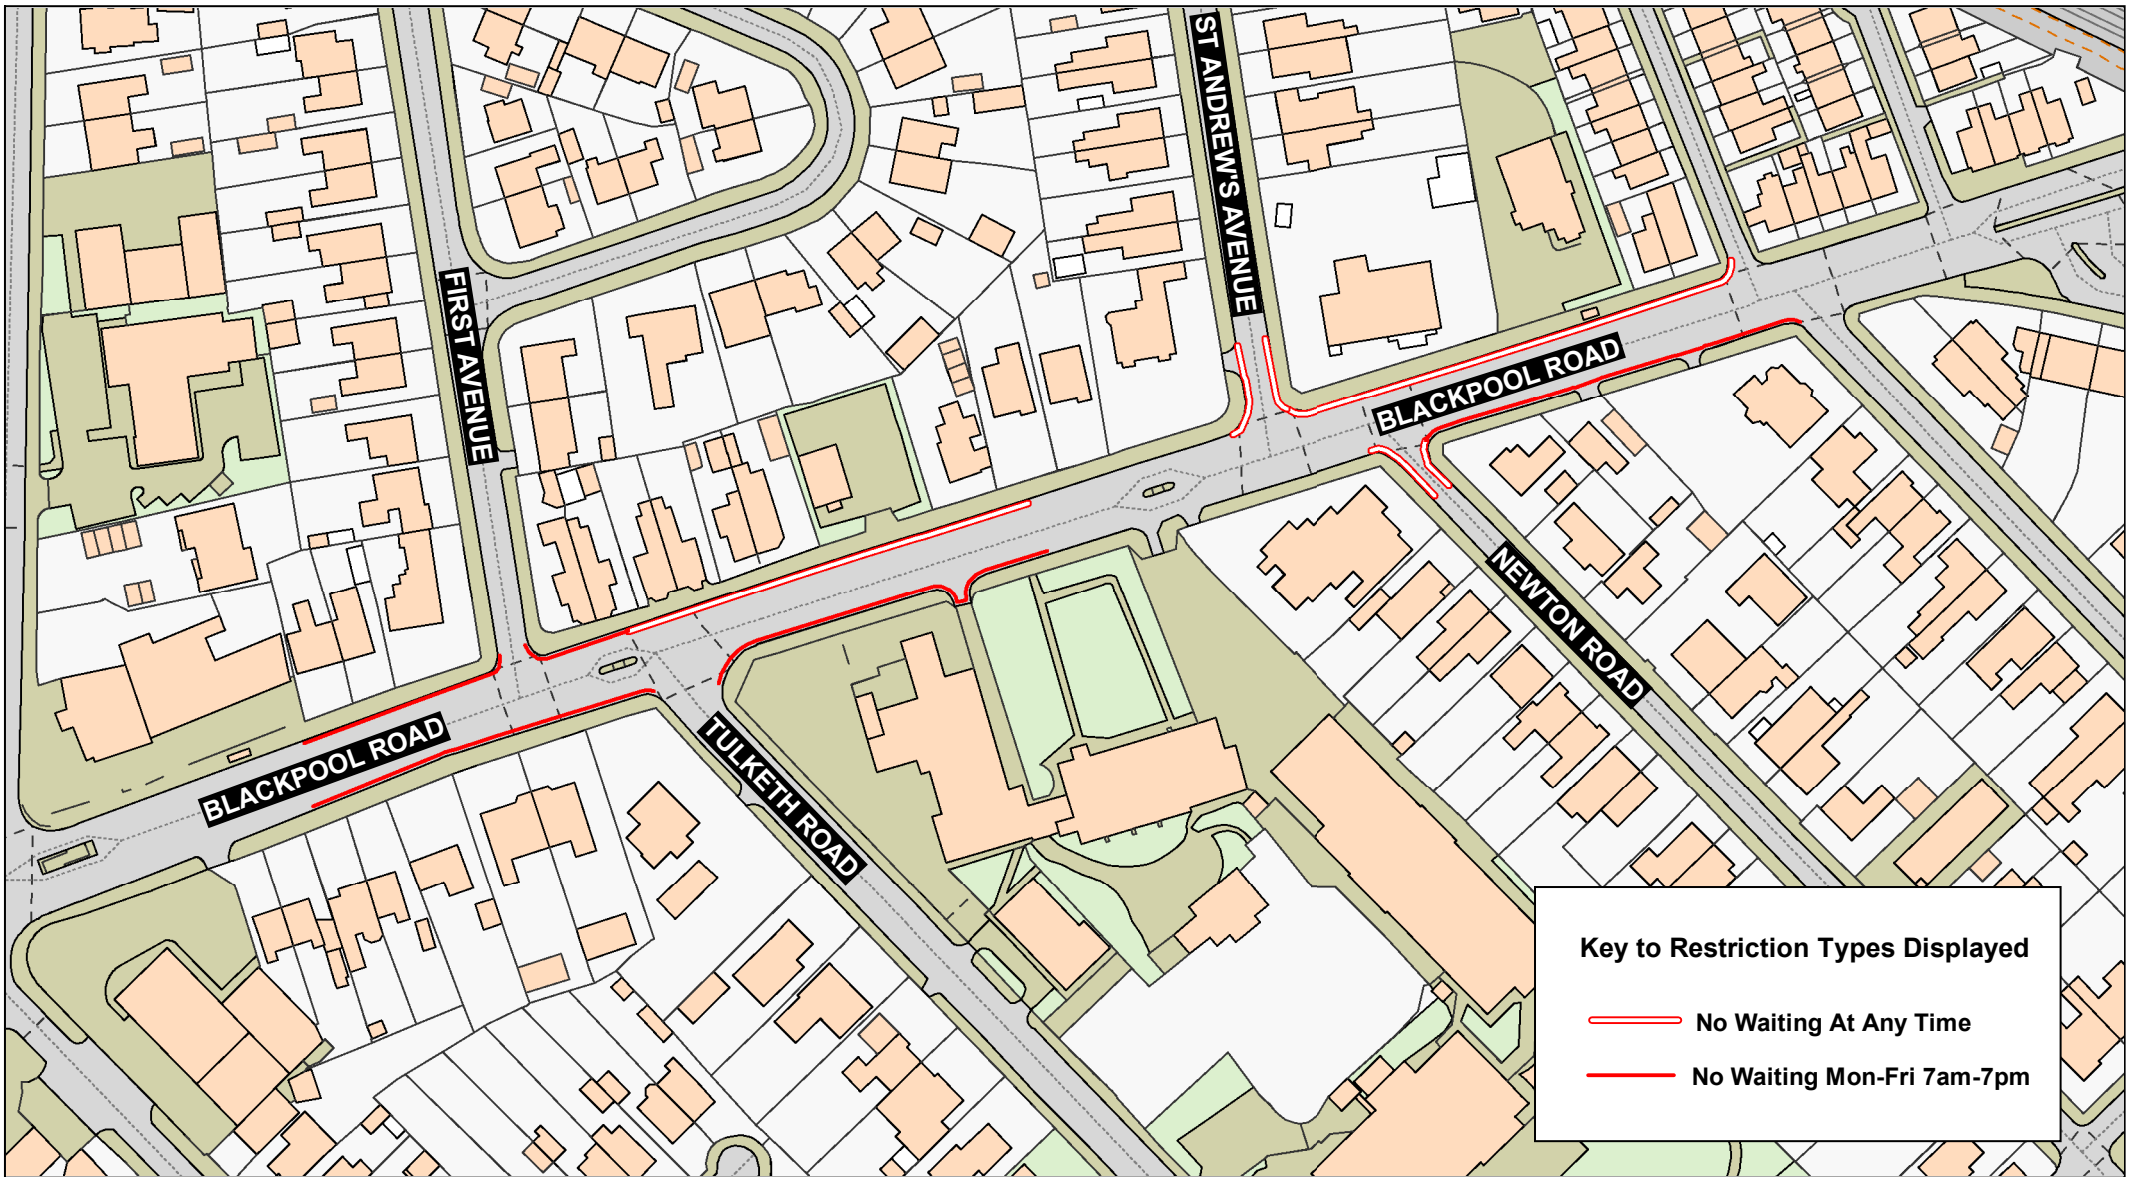

Key to Restriction Types Displayed

- No Waiting At Any Time
- No Waiting Mon-Fri 7am-7pm



**Blackpool Road,
St Andrew's Avenue
and Newton Road,
Preston**



Crown copyright and database rights 2023
OS AC0000850590
Lancashire County Council
Licence No. AC0000850590 2024

**Matt Townsend
Director of Highways
and Transport**

P.O. Box 100, County Hall,
PRESTON PR1 0LD

| | |
|-------------|---|
| SCALE | 1 : 1500 |
| DATE | 29/07/2024 |
| DRAWING No. | C24-25(07)/PR-EM2 |
| DRAWN BY | CGL |
| | Scale with care as distortion may occur |