




Key to Restriction Types Displayed

 Prohibition of Driving
except cycles 9.30am-4.30pm
on Market Day



Lancashire
County Council

**High Street and
New Market Street,
Chorley**




Crown copyright and database rights 2023
OS AC0000850590
Lancashire County Council
Licence No. AC0000850590 2024


Matt Townsend
Director of Highways
and Transport

P.O. Box 100, County Hall,
PRESTON PR1 0LD

SCALE	1 : 750
DATE	26/09/2024
DRAWING No.	M24-25(01)/CH1
DRAWN BY	CGL
	Scale with care as distortion may occur

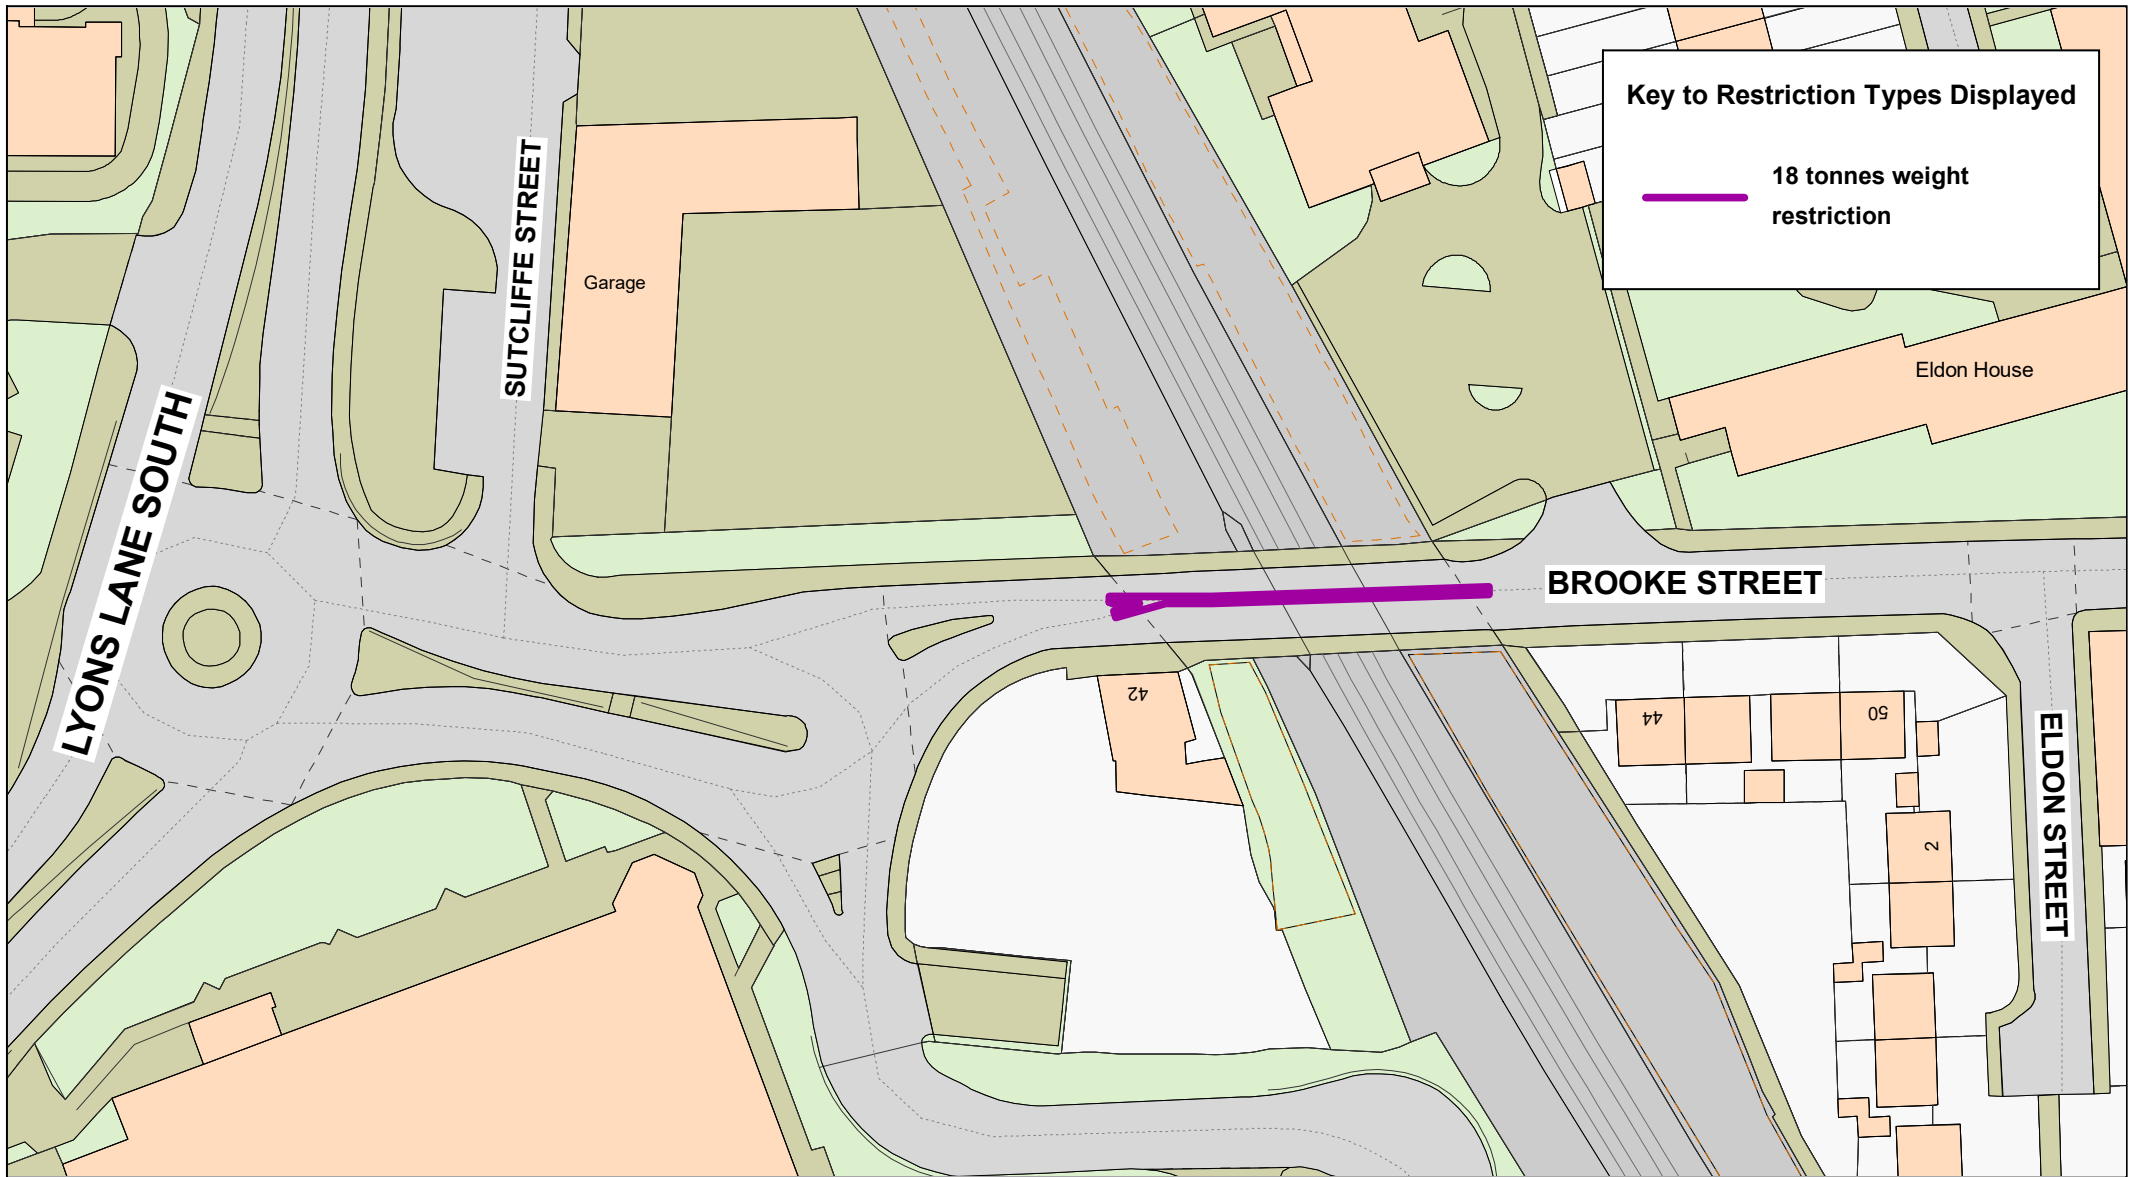


Key to Restriction Types Displayed

 18 tonnes weight restriction



Lancashire
County Council

**Brooke Street,
Chorley**




Crown copyright and database rights 2023
OS AC0000850590
Lancashire County Council
Licence No. AC0000850590 2024

Matt Townsend
Director of Highways
and Transport


P.O. Box 100, County Hall,
PRESTON PR1 0LD

SCALE	1 : 800
DATE	14/08/2024
DRAWING No.	M24-25(01)/CH2
DRAWN BY	CGL
	Scale with care as distortion may occur

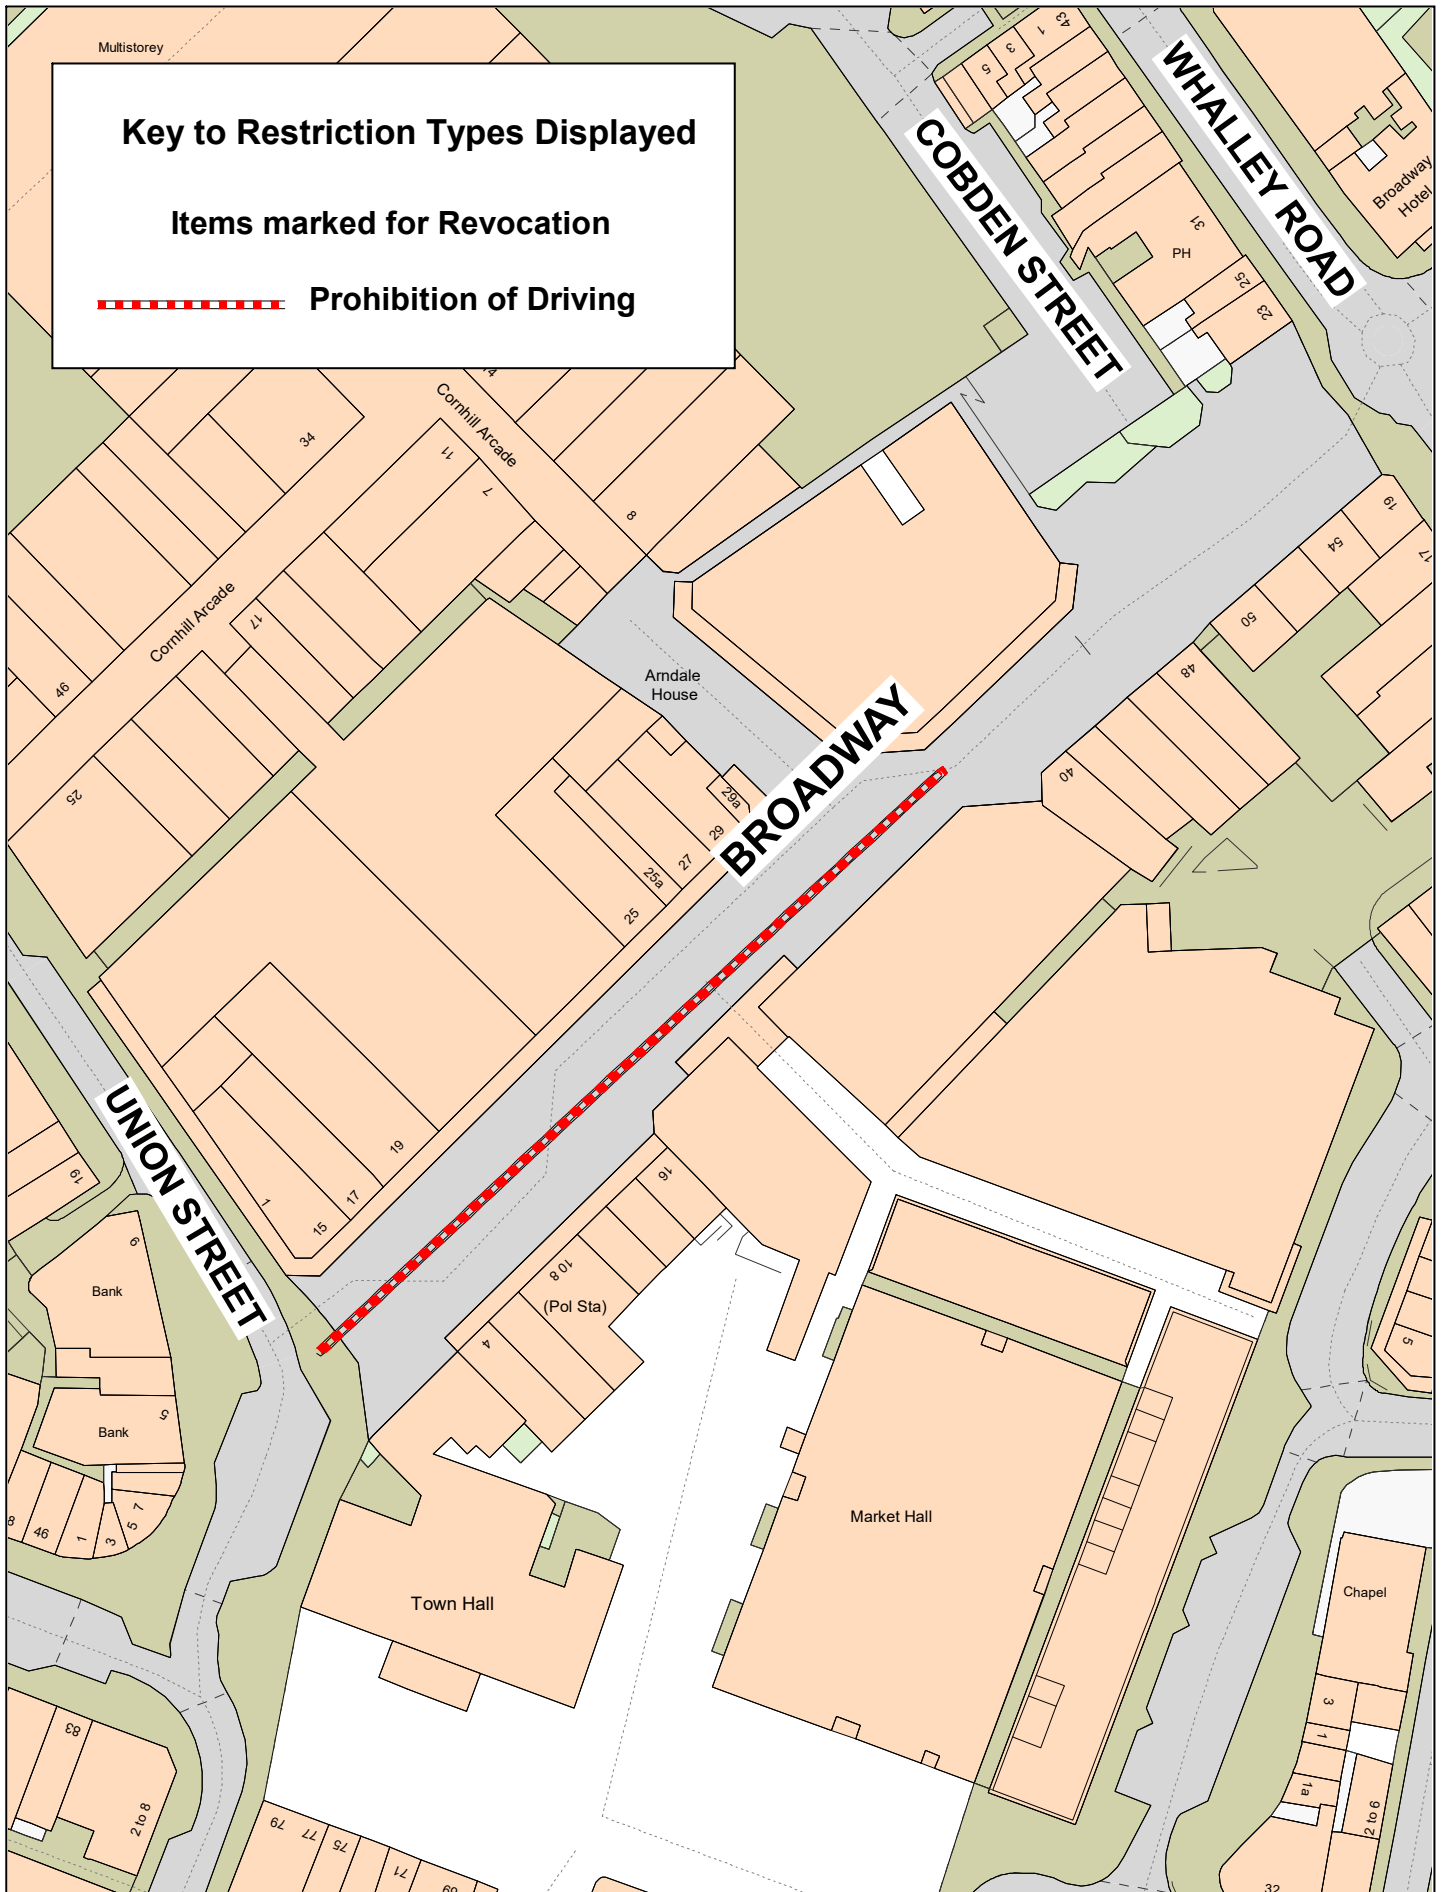

Key to Restriction Types Displayed

Items marked for Revocation

 Prohibition of Driving




**Broadway,
Accrington**



Crown copyright and database rights 2023
 OS AC0000850590
 Lancashire County Council
 Licence No. AC0000850590 2024

Matt Townsend
 Director of Highways
 and Transport
 P.O. Box 100, County Hall,
 PRESTON PR1 0LD

SCALE	1 : 1000
DATE	13/08/2024
DRAWING No.	M24-25(01)/HY1
DRAWN BY	CGL
	Scale with care as distortion may occur

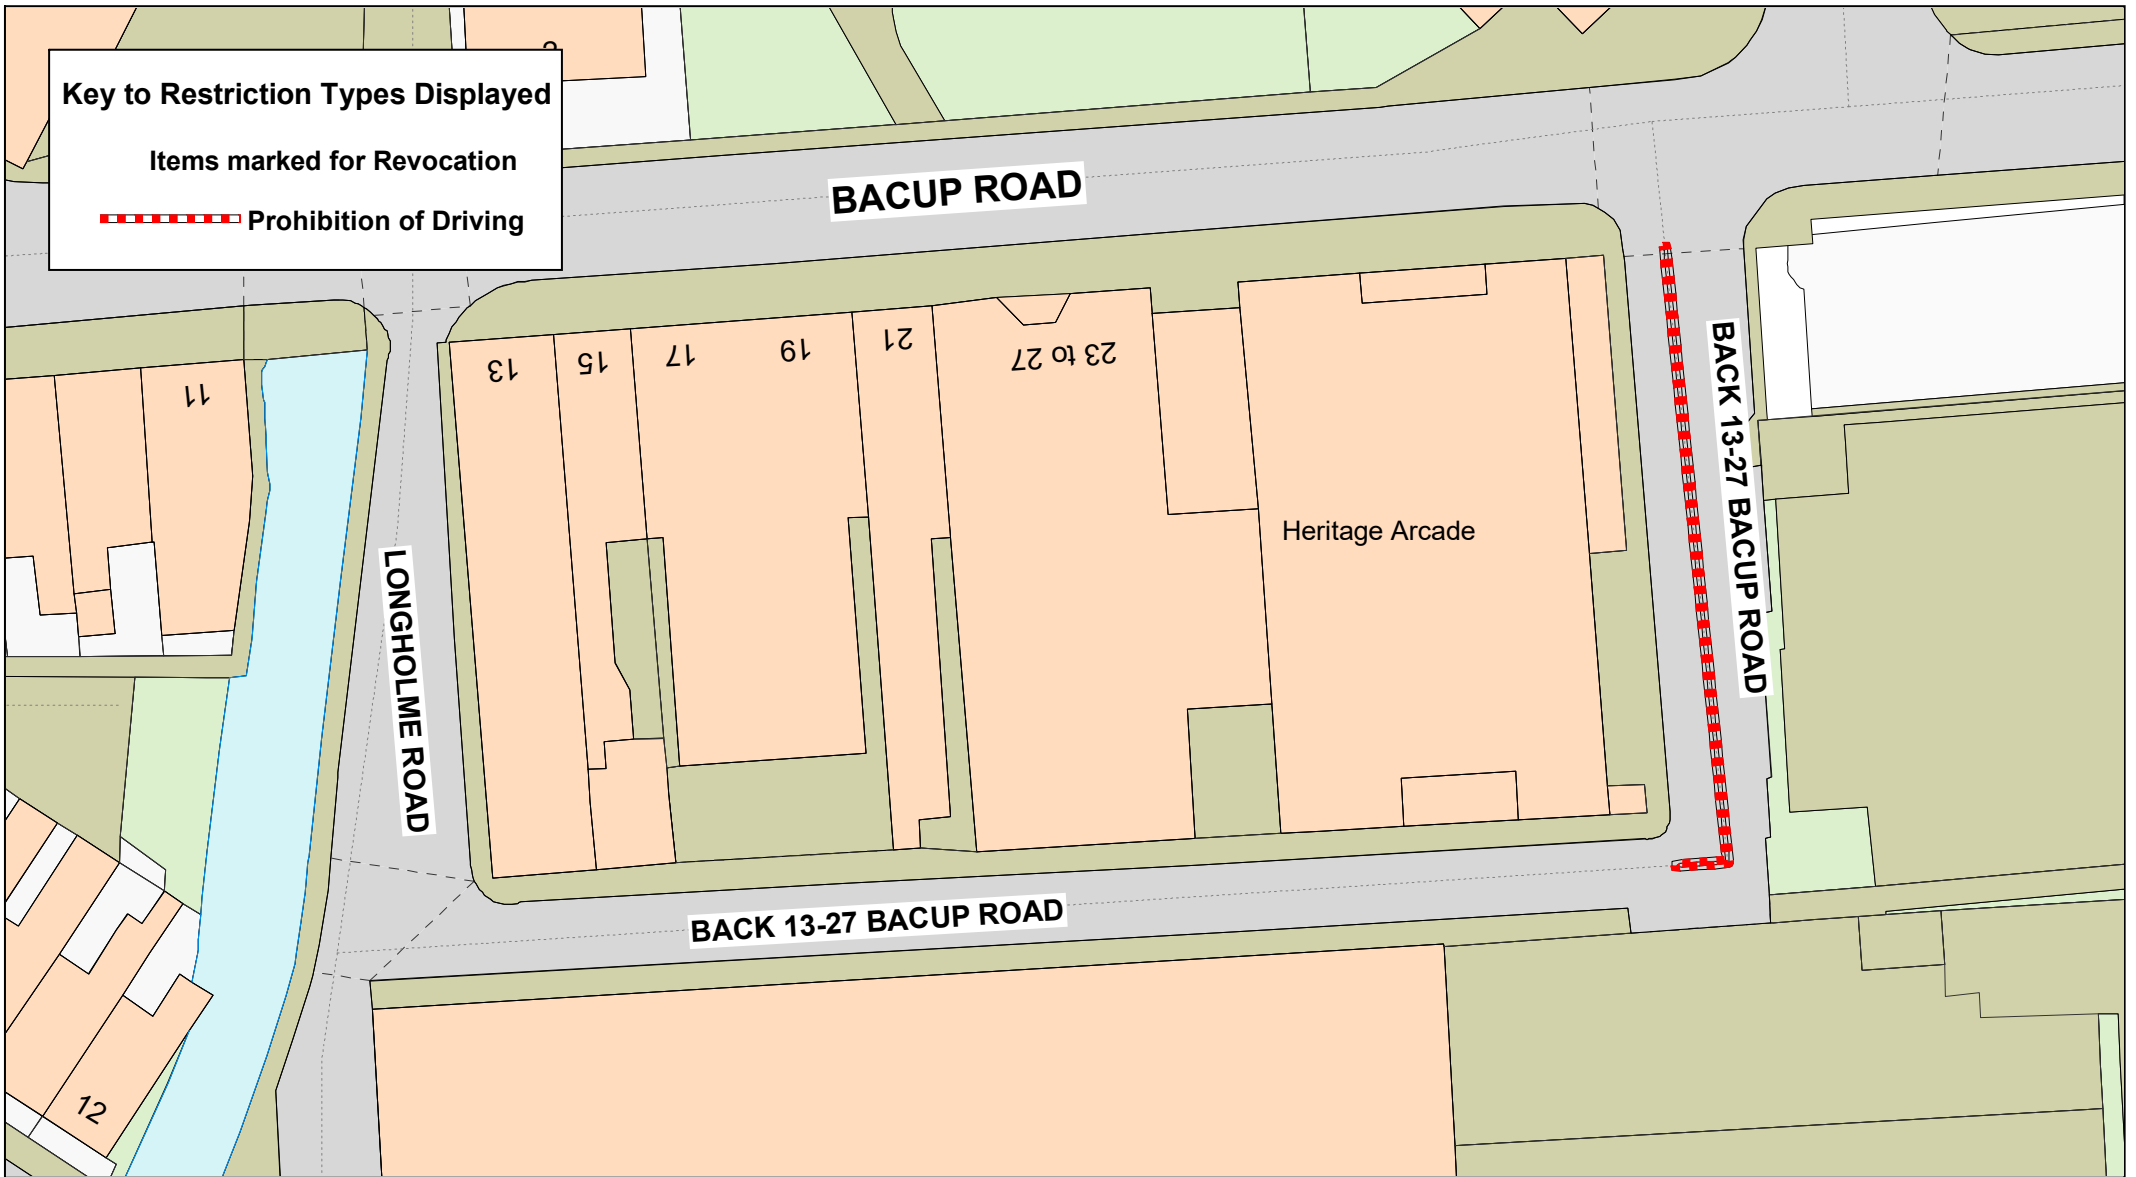

Key to Restriction Types Displayed

Items marked for Revocation

 Prohibition of Driving



Back 13-27 Bacup Street, Rawtenstall




Crown copyright and database rights 2023
OS AC0000850590
Lancashire County Council
Licence No. AC0000850590 2024


**Matt Townsend
Director of Highways
and Transport**

**P.O. Box 100, County Hall,
PRESTON PR1 0LD**

SCALE	1 : 500
DATE	13/08/2024
DRAWING No.	M24-25(01)/RO1
DRAWN BY	CGL
	Scale with care as distortion may occur

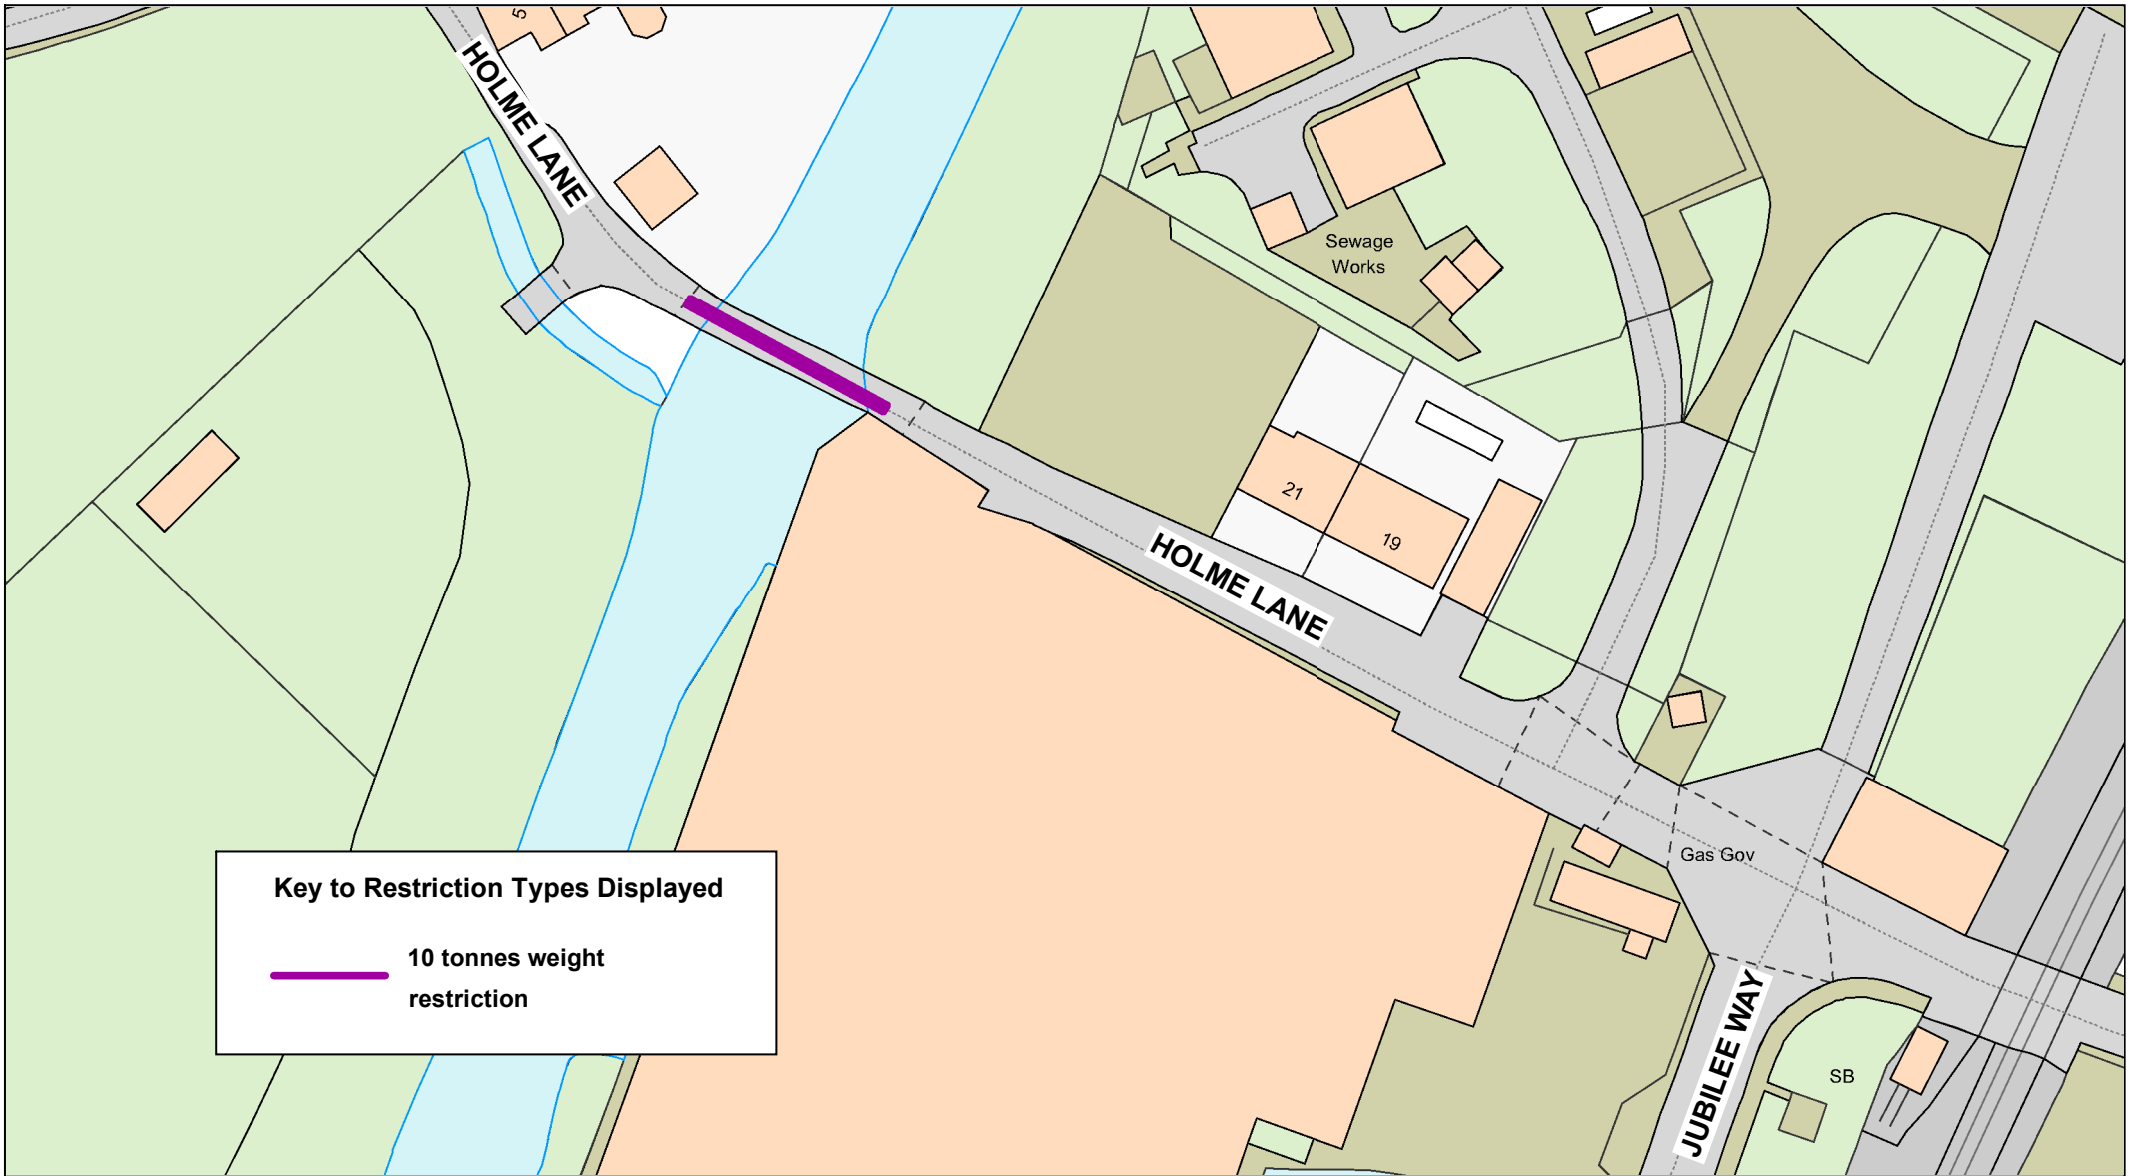


Key to Restriction Types Displayed

 10 tonnes weight restriction



Lancashire
County Council

**Holme Lane,
Rawtenstall**



Crown copyright and database rights 2023
OS AC0000850590
Lancashire County Council
Licence No. AC0000850590 2024

Matt Townsend
**Director of Highways
and Transport**

**P.O. Box 100, County Hall,
PRESTON PR1 0LD**

SCALE	1 : 750
DATE	13/08/2024
DRAWING No.	M24-25(01)/RO2
DRAWN BY	CGL
	Scale with care as distortion may occur



**North Albert Street,
Fleetwood**

Crown copyright and database rights 2023
OS AC0000850590
Lancashire County Council
Licence No. AC0000850590 2024

Matt Townsend
Director of Highways
and Transport
P.O. Box 100, County Hall,
PRESTON PR1 0LD

SCALE	1 : 750
DATE	13/08/2024
DRAWING No.	M24-25(01)/WY1
DRAWN BY	CGL
	<small>Scale with care as distortion may occur</small>