


	Highways (Design)	PROJECT TITLE	DRAWN BY	CLIENT No.	<small>Based on Ordnance Survey mapping with the permission of the Controller of Her Majesty's Stationery Office. © Crown copyright. Unauthorised reproduction infringes Crown copyright and may lead to prosecution or civil proceedings. Lancashire County Council Licence No. LA100023320</small>			
		<b>ACCESSIBLE NELSON</b> <b>SAGGAR STREET, NELSON</b>	EM	-				
ISSUE PURPOSE	TRO	DRAWING TITLE	CHECKED BY	SCHEME NO.				
		REMOVAL OF EXISTING PUFFIN CROSSING	PG	14448				
			DATE	DRAWING No.				
			OCT 2024	14448-TRO-005-003				
			SCALE @ A4	SHEET No.	REVISION	REVISIONS		
			1:500	1	-			

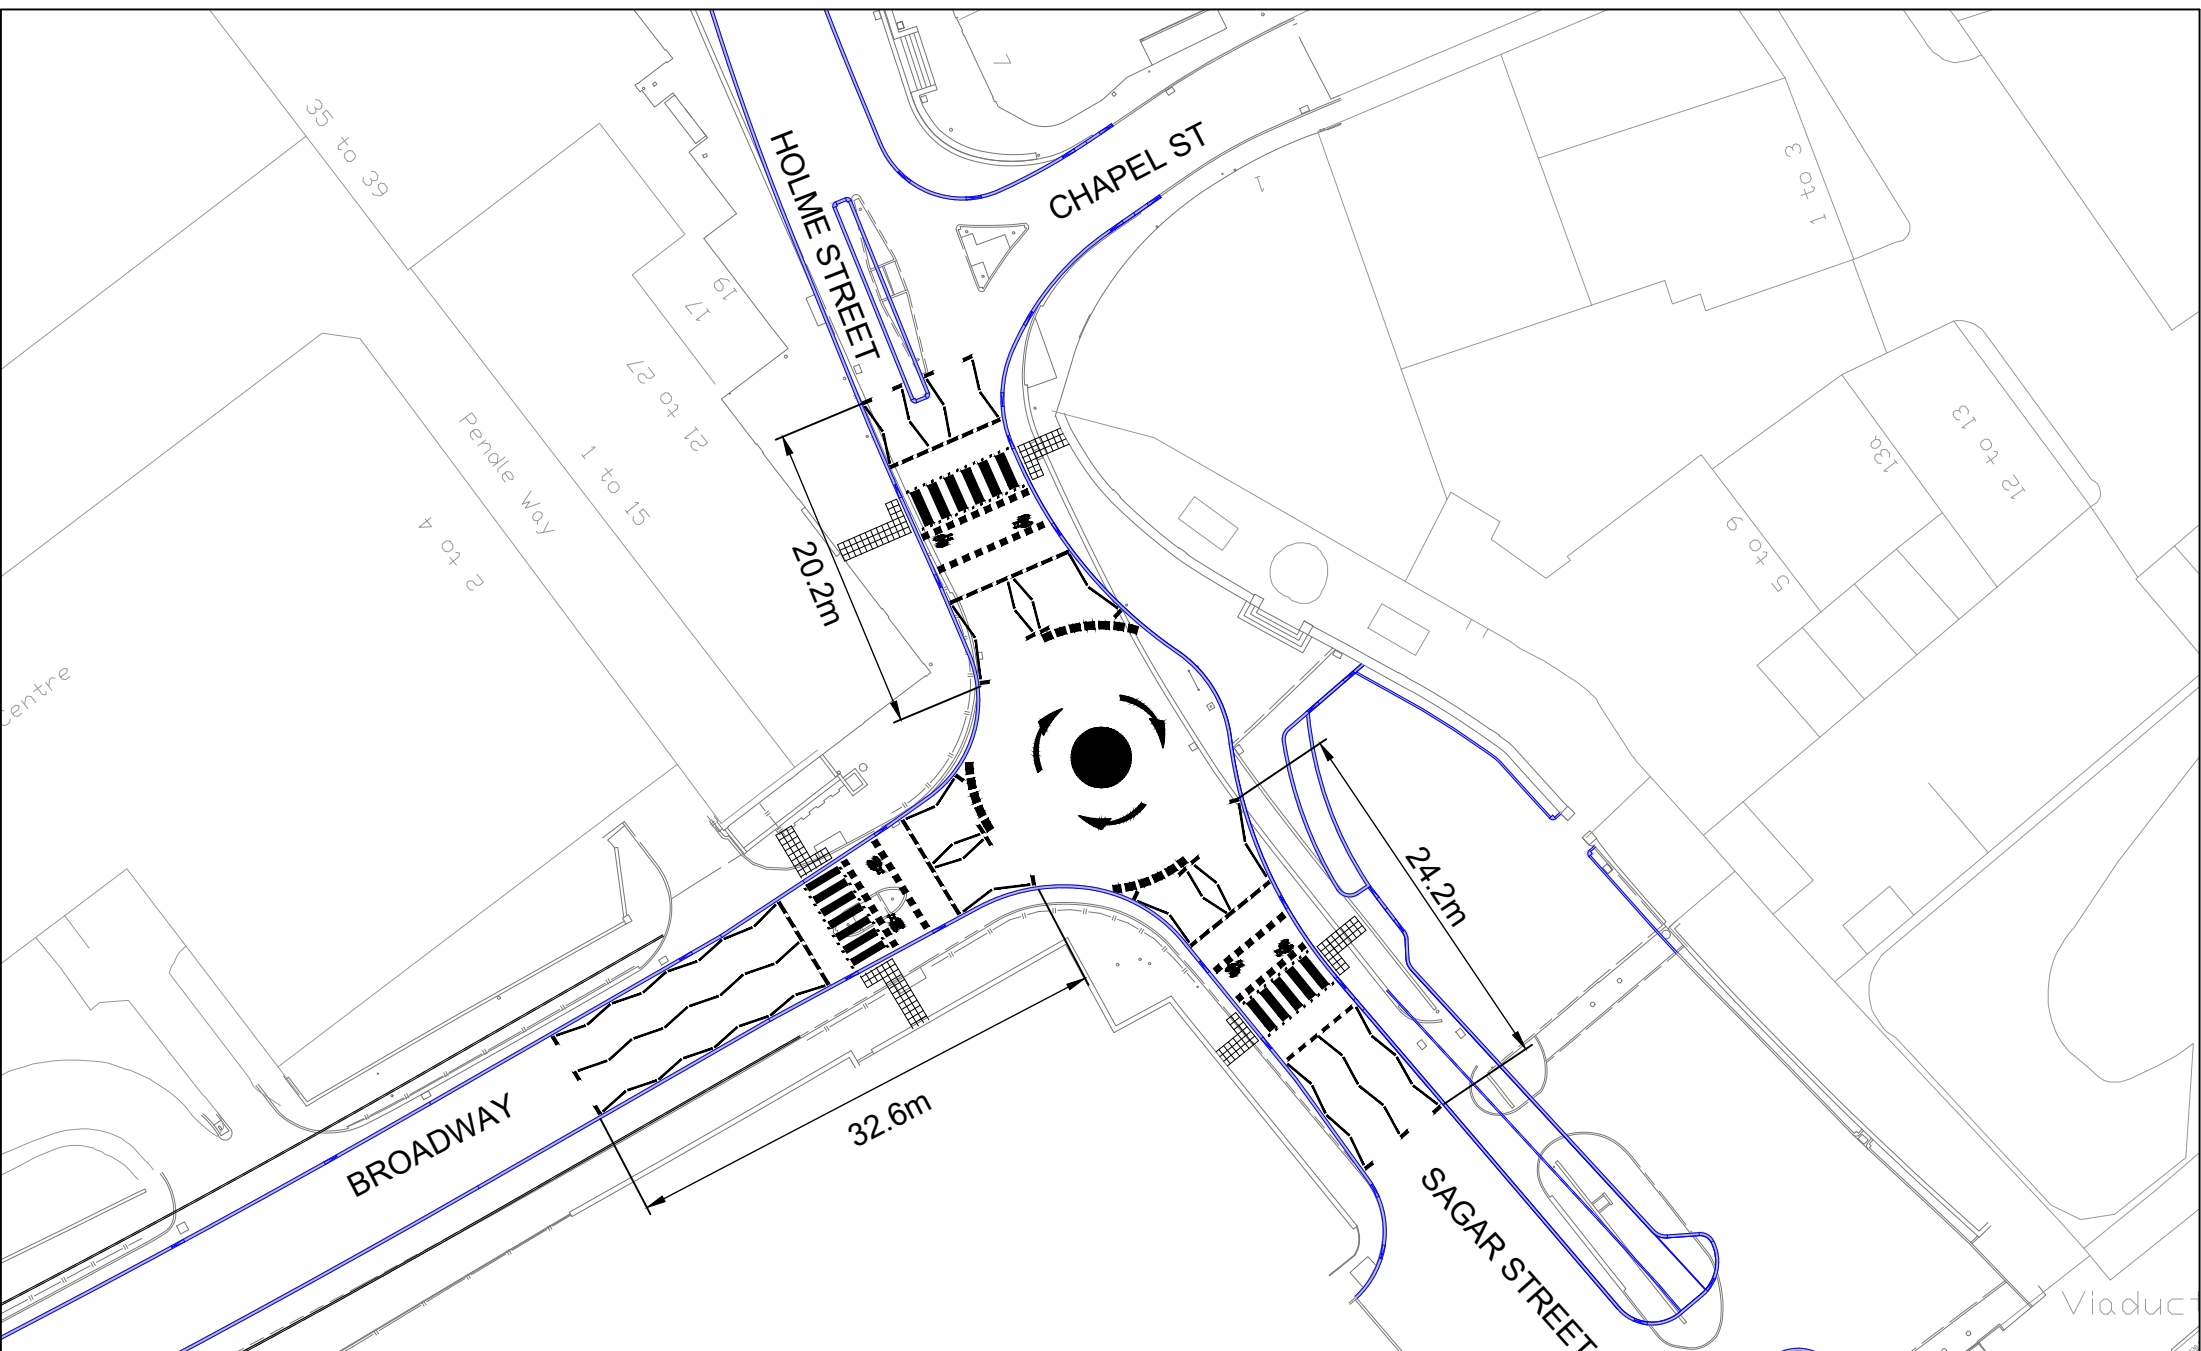

**Lancashire**  
County Council

Highways (Design)

0 5 10 20 30 40 50  
SCALE BAR (PLOTTED mm)

ISSUE PURPOSE: TRO

PROJECT TITLE  
**ACCESSIBLE NELSON**  
HOLME ST, SAGAR ST, BROADWAY, NELSON

DRAWING TITLE  
PARALLEL CROSSINGS

DRAWN BY: EM  
CHECKED BY: PG  
DATE: OCT 2024  
SCALE @ A4: 1:500

CLIENT No.: -  
SCHEME NO.: 14448  
DRAWING No.: 14448-TRO-005-001  
SHEET No.: 1

Based on Ordnance Survey mapping with the permission of the Controller of Her Majesty's Stationary Office. © Crown copyright. Unauthorised reproduction infringes Crown copyright and may lead to prosecution or civil proceedings. Lancashire County Council Licence No. LA100023320.

NO.	Date	Amendment Details	Drawn by:	Checked by:

REVISIONS