


	<b>Highways (Design)</b>  SCALE BAR (PLOTTED mm)	PROJECT TITLE <b>ACCESSIBLE NELSON          NETHERFIELD ROAD, NELSON</b>	DRAWN BY <b>EM</b>	CLIENT No. <b>-</b>	Based on Ordnance Survey mapping with the permission of the Controller of Her Majesty's Stationery Office. © Crown copyright. Unauthorised reproduction infringes Crown copyright and may lead to prosecution or civil proceedings. Lancashire County Council Licence No. LA100023320.
	ISSUE PURPOSE <b>TRO</b>	DRAWING TITLE <b>REMOVAL OF EXISTING ZEBRA CROSSING</b>	CHECKED BY <b>PG</b>	SCHEME NO. <b>14448</b>	
			DATE <b>OCT 2024</b>	DRAWING No. <b>14448-TRO-005-004</b>	NO.   Date   Amendment Details   Drawn by:   Checked by:
			SCALE @ A4 <b>1:500</b>	SHEET No. <b>1</b>	REVISION <b>-</b>

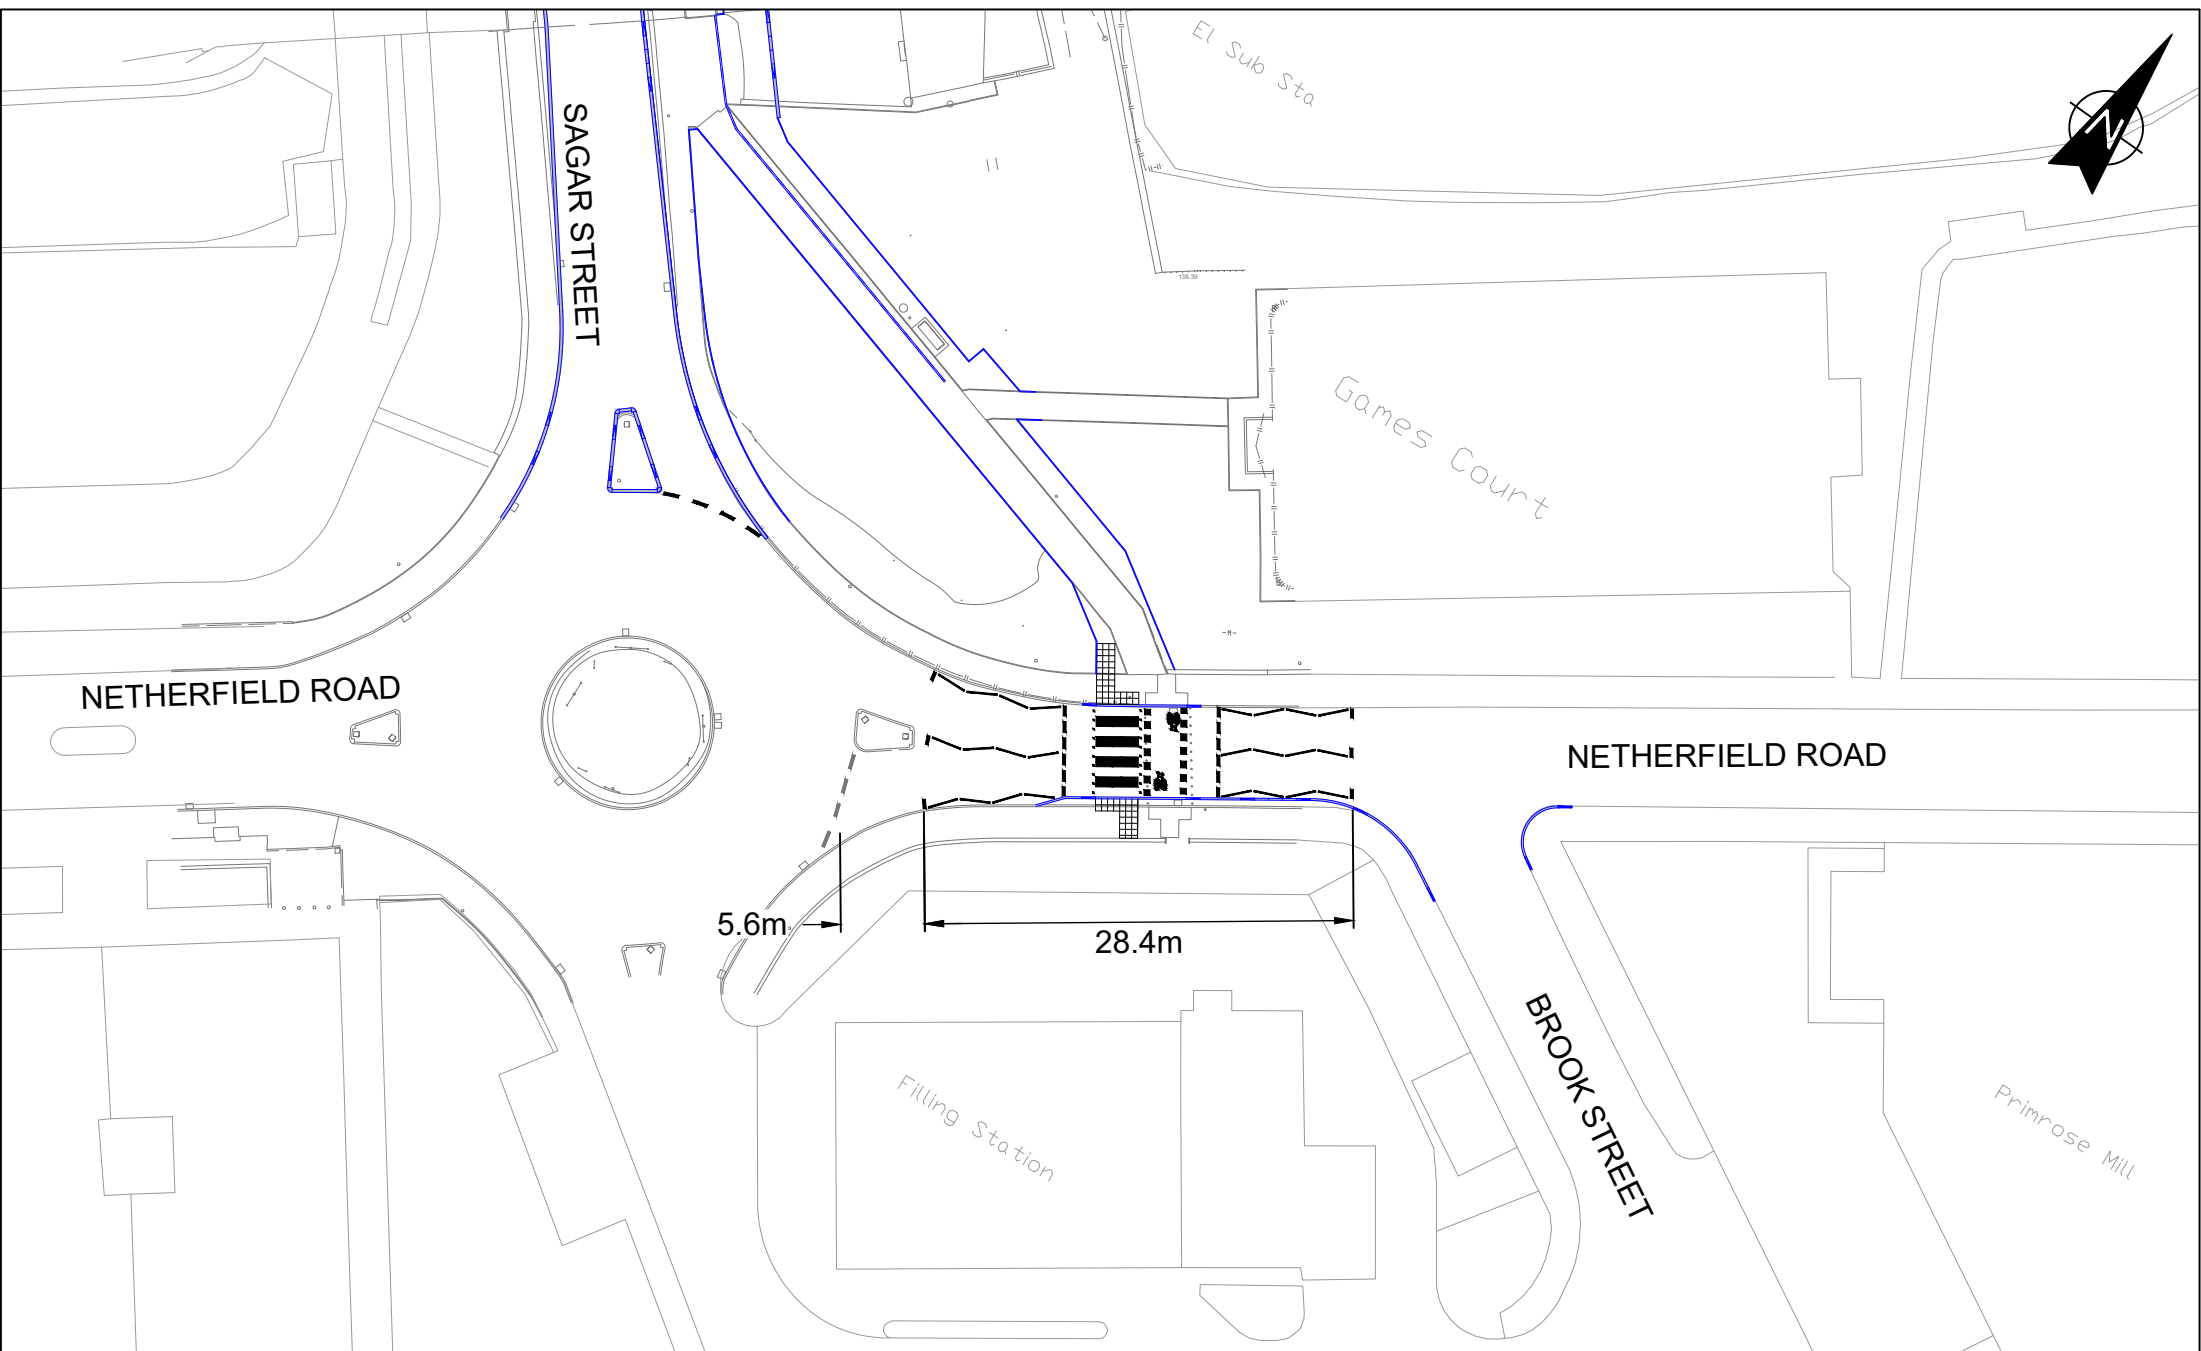

	<b>Highways (Design)</b>  SCALE BAR (PLOTTED mm)	PROJECT TITLE <b>ACCESSIBLE NELSON          NETHERFIELD ROAD, NELSON</b>	DRAWN BY <b>EM</b>	CLIENT No. <b>-</b>	Based on Ordnance Survey mapping with the permission of the Controller of Her Majesty's Stationery Office. © Crown copyright. Unauthorised reproduction infringes Crown copyright and may lead to prosecution or civil proceedings. Lancashire County Council Licence No. LA100023320
	ISSUE PURPOSE <b>TRO</b>	DRAWING TITLE <b>PARALLEL CROSSING</b>	CHECKED BY <b>PG</b>	SCHEME NO. <b>14448</b>	
			DATE <b>OCT 2024</b>	SHEET No. <b>1</b>	REVISION <b>-</b>
			SCALE @ A4 <b>1:500</b>	<b>REVISIONS</b>	