


Key to Restriction Types Displayed

 20mph Speed Limit




Lancashire
County Council

Duxbury Manor Estate 20mph
Duxbury Manor Way,
Alexander Close, Haydock Drive,
Hodson's Fold, Peel Tower Close,
Shireburne Drive, Thurstan Place
Chorley

Crown copyright and database rights 2023
OS AC0000850590
Lancashire County Council
Licence No. AC0000850590 2024

Matt Townsend
Director of Highways and Transport


P.O. Box 100, County Hall,
PRESTON PR1 0LD



SCALE	1 : 2000
DATE	05/08/2024
DRAWING No.	S-24-25(1)/CH1
DRAWN BY	TJP
	Scale with care as distortion may occur

Key to Restriction Types Displayed

 40 MPH
Speed Restriction

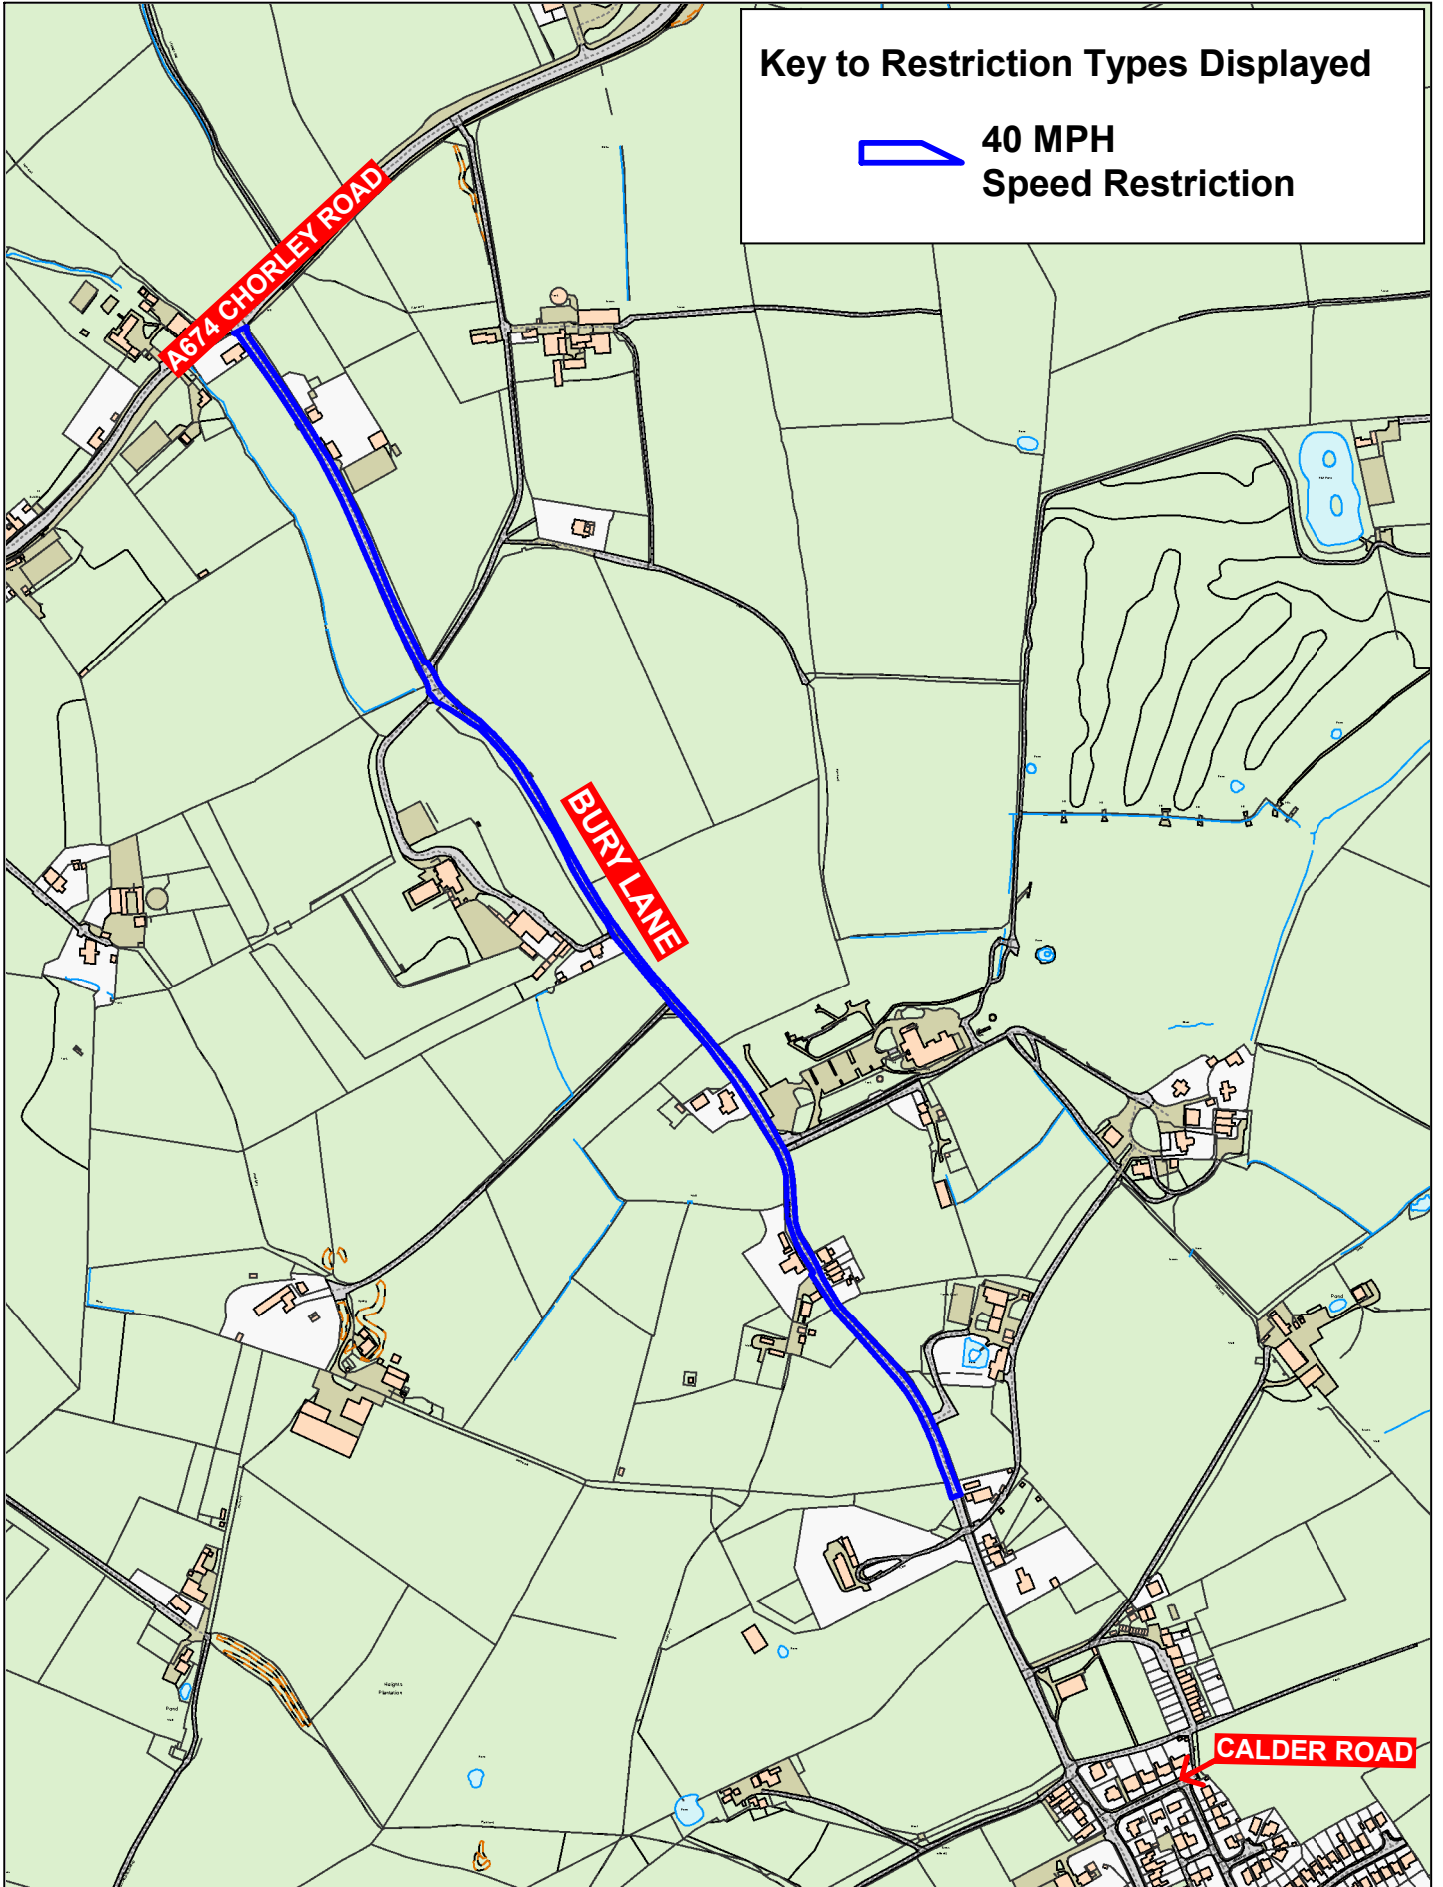

**Bury Lane,
Withnall**




Crown copyright and database rights 2023
OS AC0000850590
Lancashire County Council
Licence No. AC0000850590 2024

Matt Townsend
Director of Highways
and Transport
P.O. Box 100, County Hall,
PRESTON PR1 0LD

SCALE	1 : 6500
DATE	05/08/2024
DRAWING No.	S-24-25(1)/CH2
DRAWN BY	TJP
	Scale with care as distortion may occur

Key to Restriction Types Displayed

 **20mph
Speed Limit**

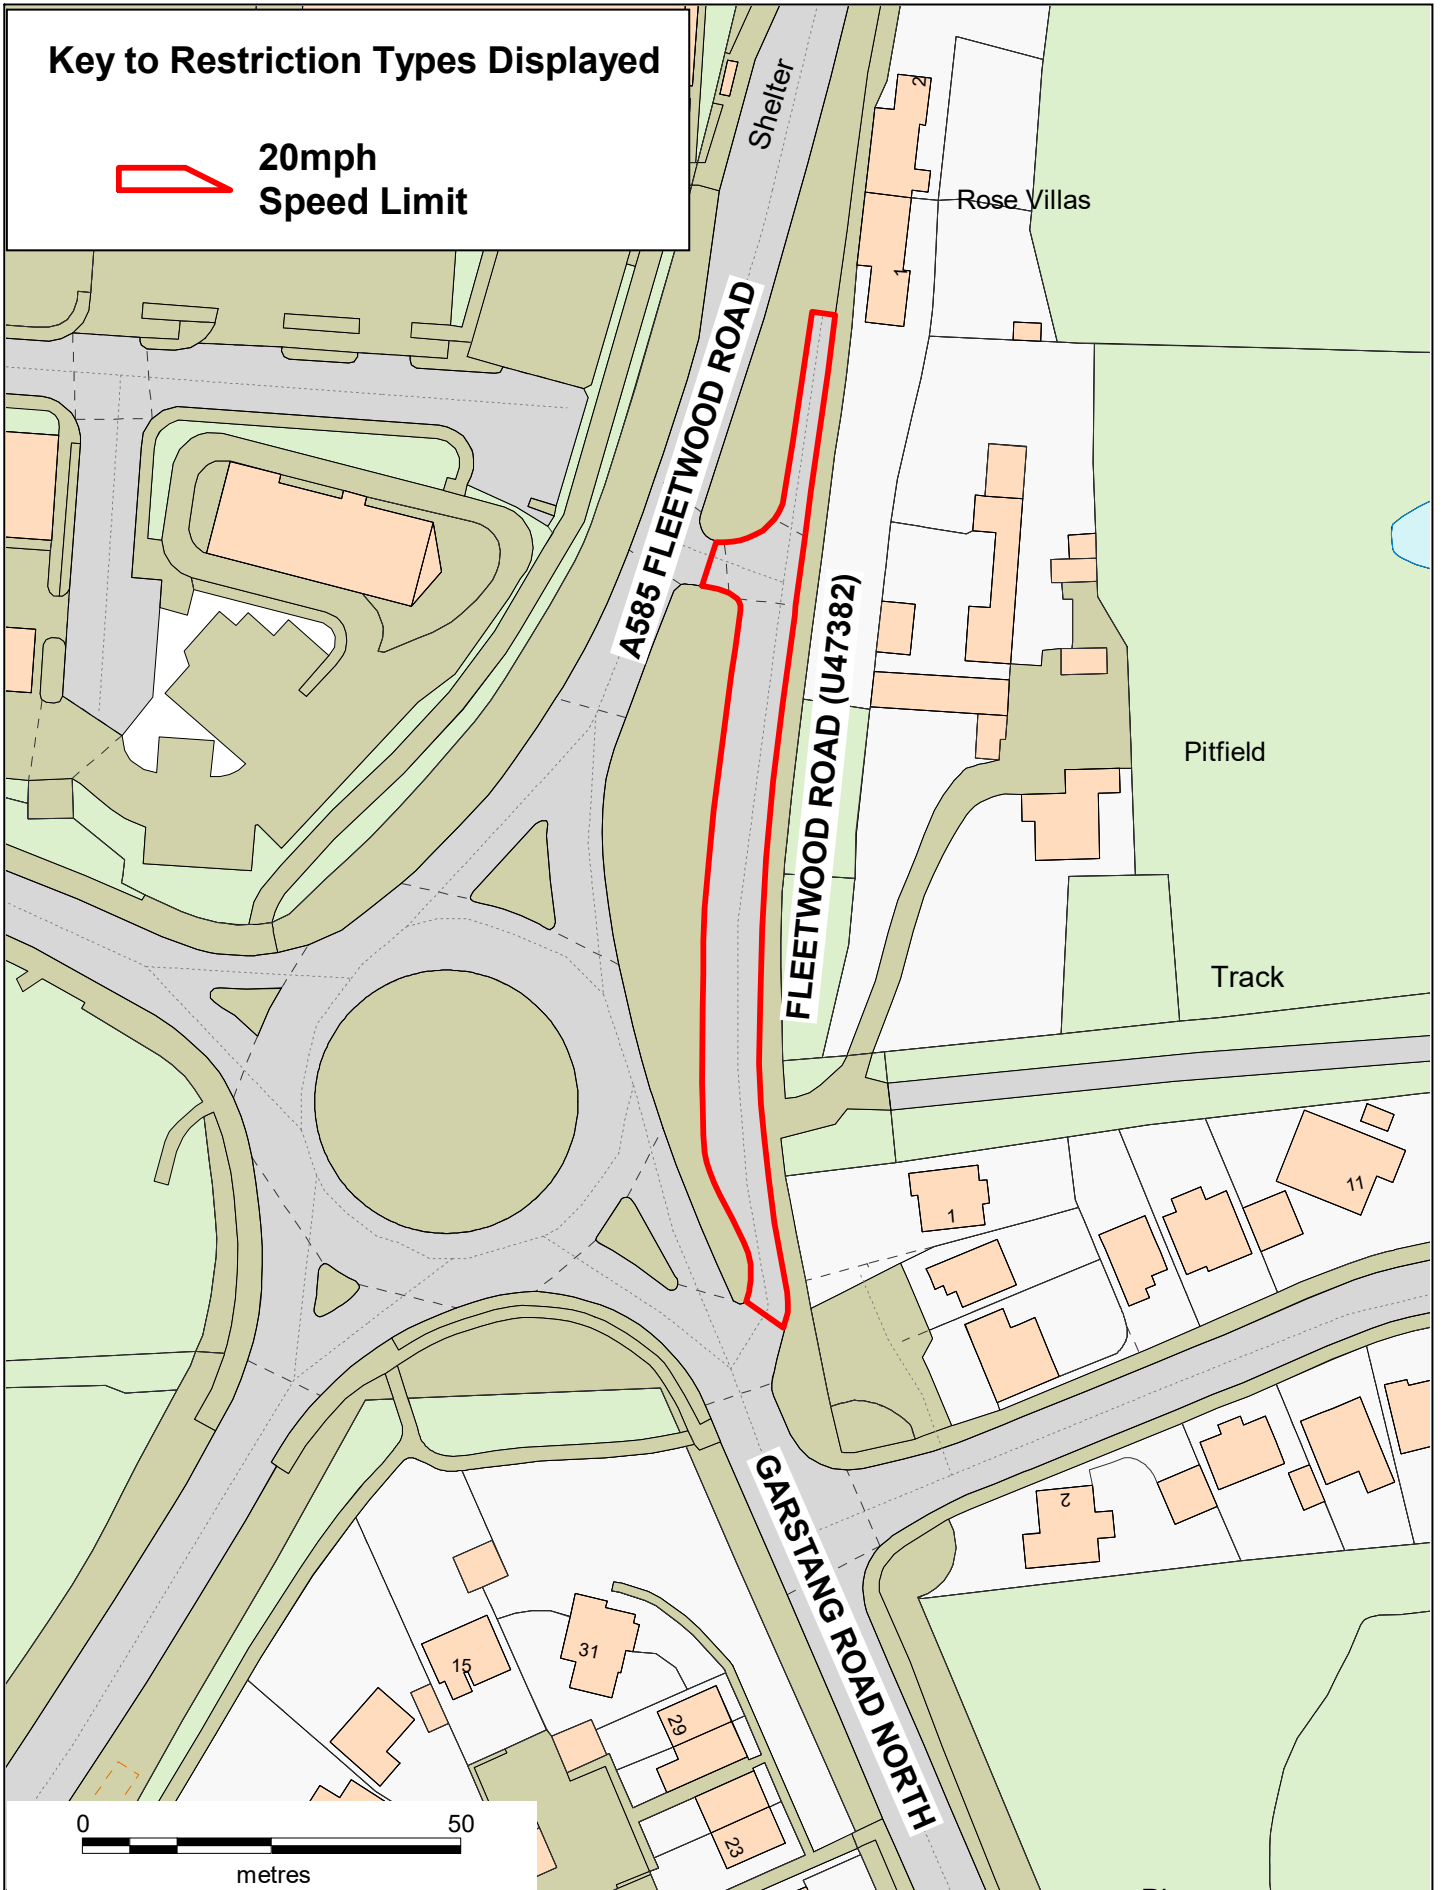


**Fleetwood Road
(U47382),
Medlar with Wesham**



Crown copyright and database rights 2023
OS AC0000850590
Lancashire County Council
Licence No. AC0000850590 2024

**Matt Townsend
Director of Highways
and Transport**
P.O. Box 100, County Hall,
PRESTON PR1 0LD

SCALE	1 : 1000
DATE	05/08/2024
DRAWING No.	S-24-25(1)/FY1
DRAWN BY	TJP
	Scale with care as distortion may occur

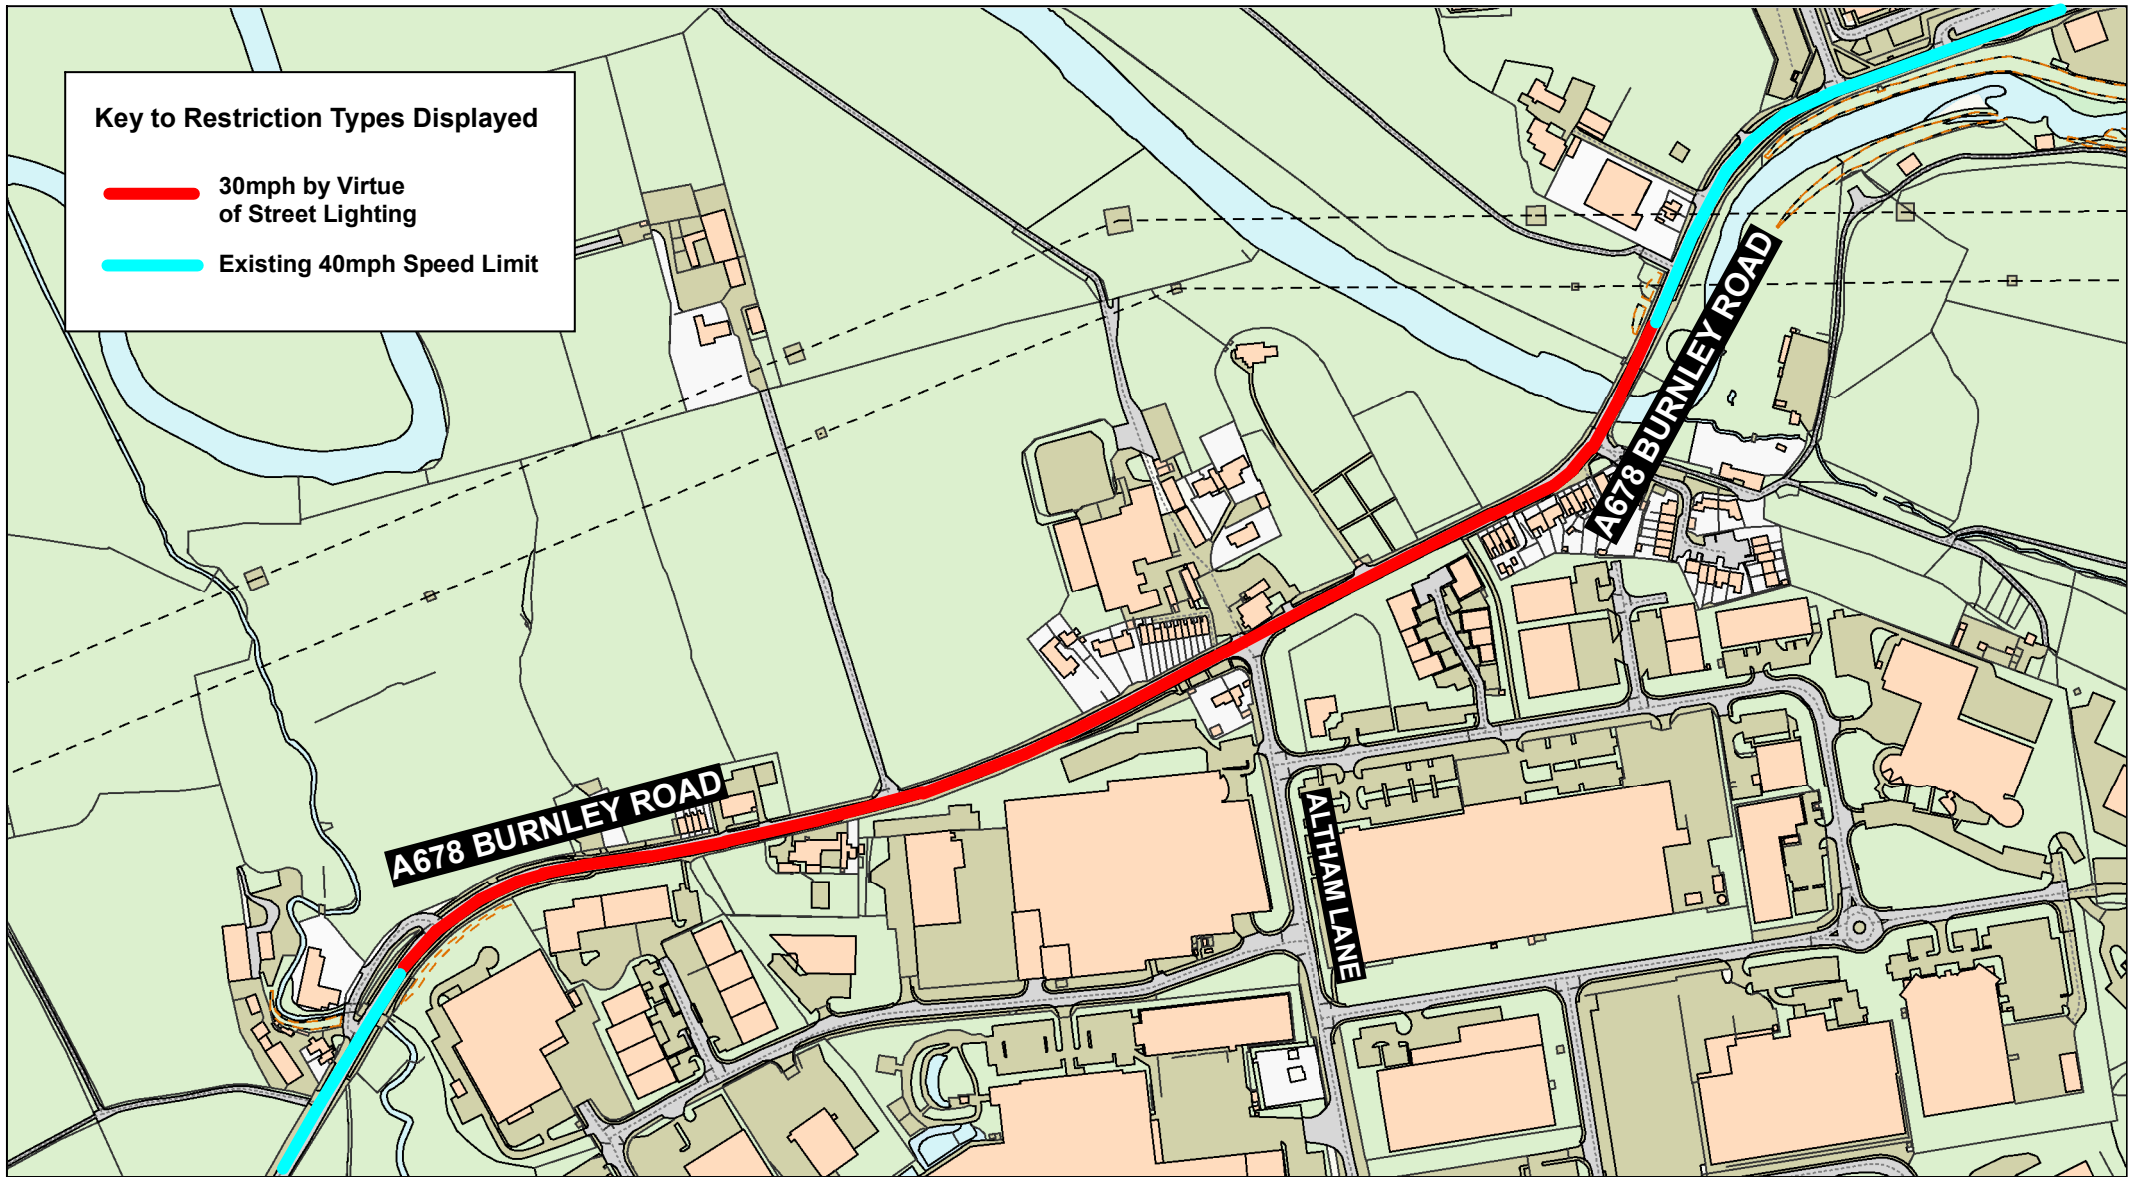

Key to Restriction Types Displayed

- 30mph by Virtue of Street Lighting
- Existing 40mph Speed Limit



**A678 Burnley Road,
Altham**




© Crown copyright and database rights 2023
OS AC0000850590
Lancashire County Council
Licence No. AC0000850590 2024

**Matt Townsend
Director of Highways
and Transport**

**P.O. Box 100, County Hall,
PRESTON PR1 0LD**

SCALE	1 : 5000
DATE	08/08/2024
DRAWING No.	S-24-25(1)/HY1
DRAWN BY	CGL
	Scale with care as distortion may occur

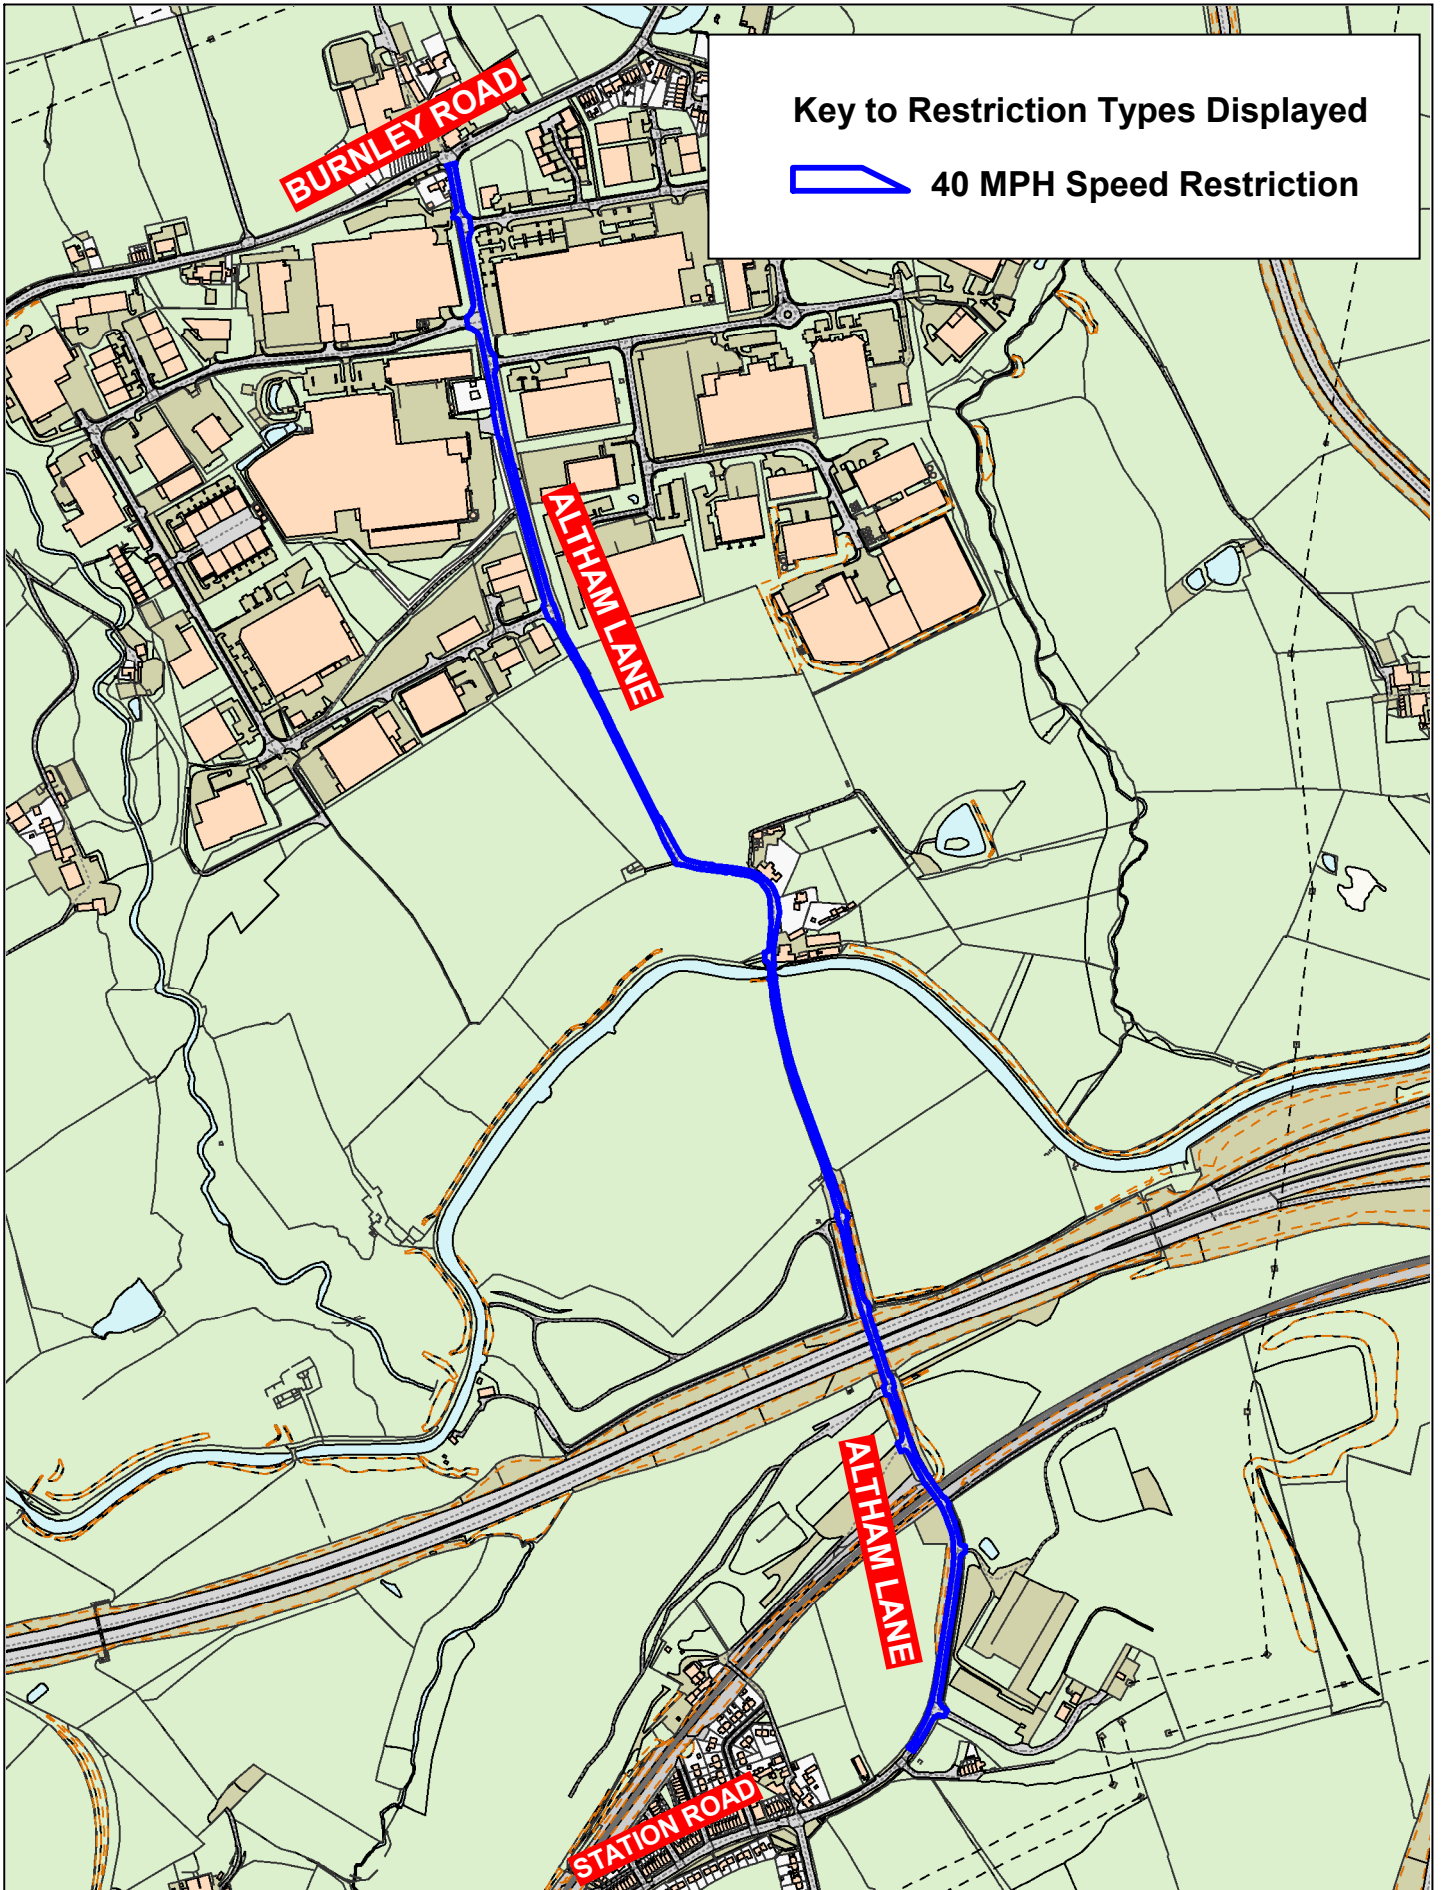

Key to Restriction Types Displayed

 **40 MPH Speed Restriction**




**Altham Lane,
Altham**




Crown copyright and database rights 2023
OS AC0000850590
Lancashire County Council
Licence No. AC0000850590 2024

Matt Townsend
Director of Highways
and Transport
P.O. Box 100, County Hall,
PRESTON PR1 0LD

SCALE	1 : 9000
DATE	06/09/2024
DRAWING No.	S-24-25(1)/HY2
DRAWN BY	CGL
	Scale with care as distortion may occur

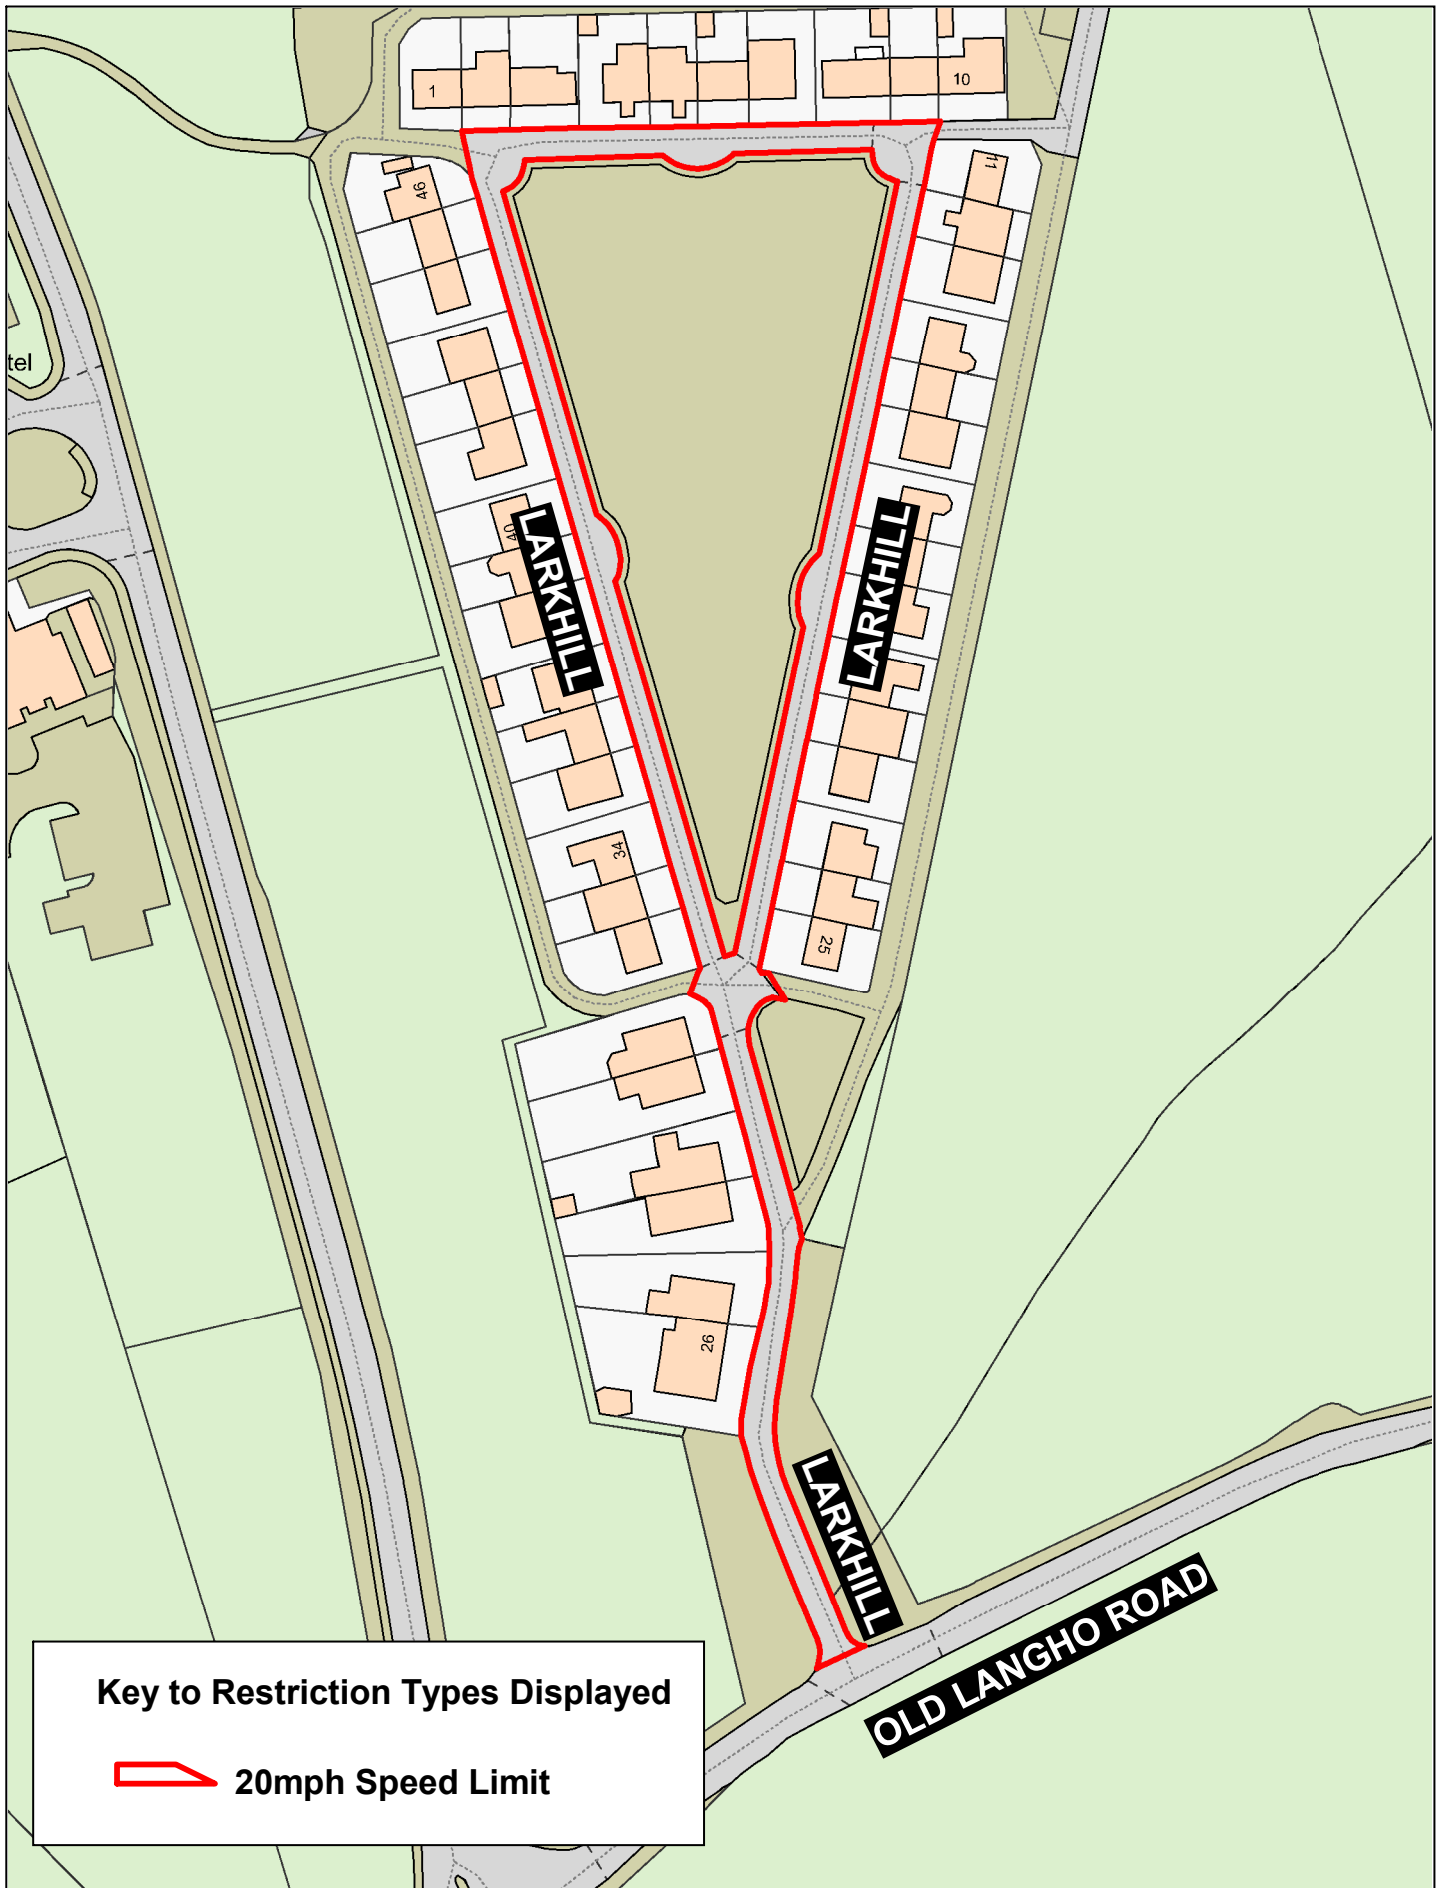

Key to Restriction Types Displayed

 20mph Speed Limit

Lancashire
County Council



Larkhill, Langho




Crown copyright and database rights 2023
OS AC0000850590
Lancashire County Council
Licence No. AC0000850590 2024


Matt Townsend
Director of Highways
and Transport

P.O. Box 100, County Hall,
PRESTON PR1 0LD

SCALE	1 : 1250
DATE	06/09/2024
DRAWING No.	S-24-25(1)/RV1
DRAWN BY	CGL
	<small>Scale with care as distortion may occur</small>

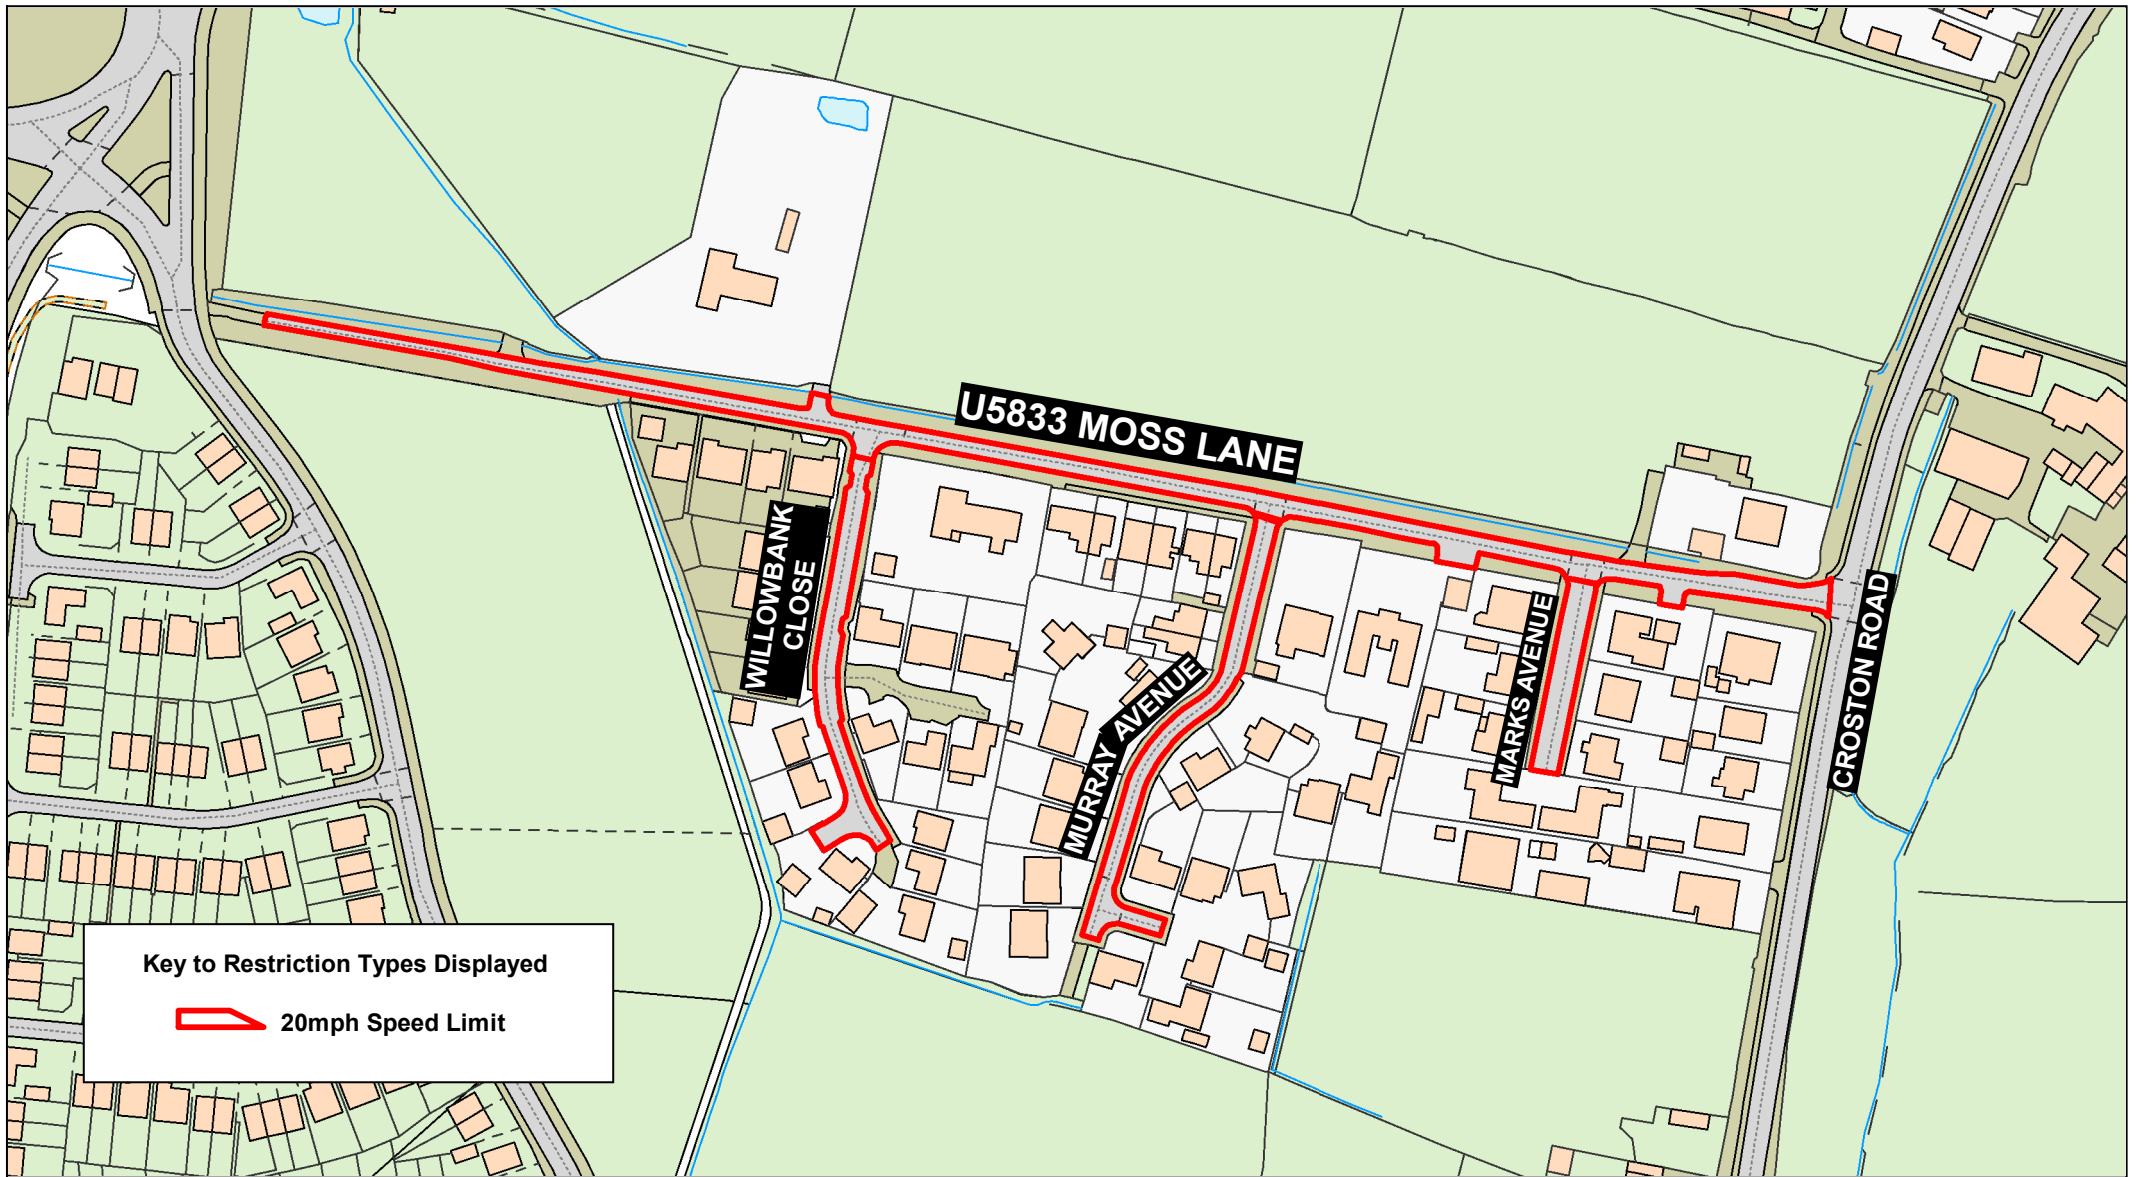

Key to Restriction Types Displayed

 20mph Speed Limit



**U5833 Moss Lane,
Willowbank Close,
Murray Avenue and
Marks Avenue,
Farington**





Crown copyright and database rights 2023
OS AC0000850590
Lancashire County Council
Licence No. AC0000850590 2024


**Matt Townsend
Director of Highways
and Transport**

P.O. Box 100, County Hall,
PRESTON PR1 0LD

SCALE	1 : 2000
DATE	06/09/2024
DRAWING No.	S-24-25(1)/SR1
DRAWN BY	CGL
	Scale with care as distortion may occur

Key to Restriction Types Displayed

-  Derestricted (Street Lit)
-  Existing 40 MPH Speed Restriction

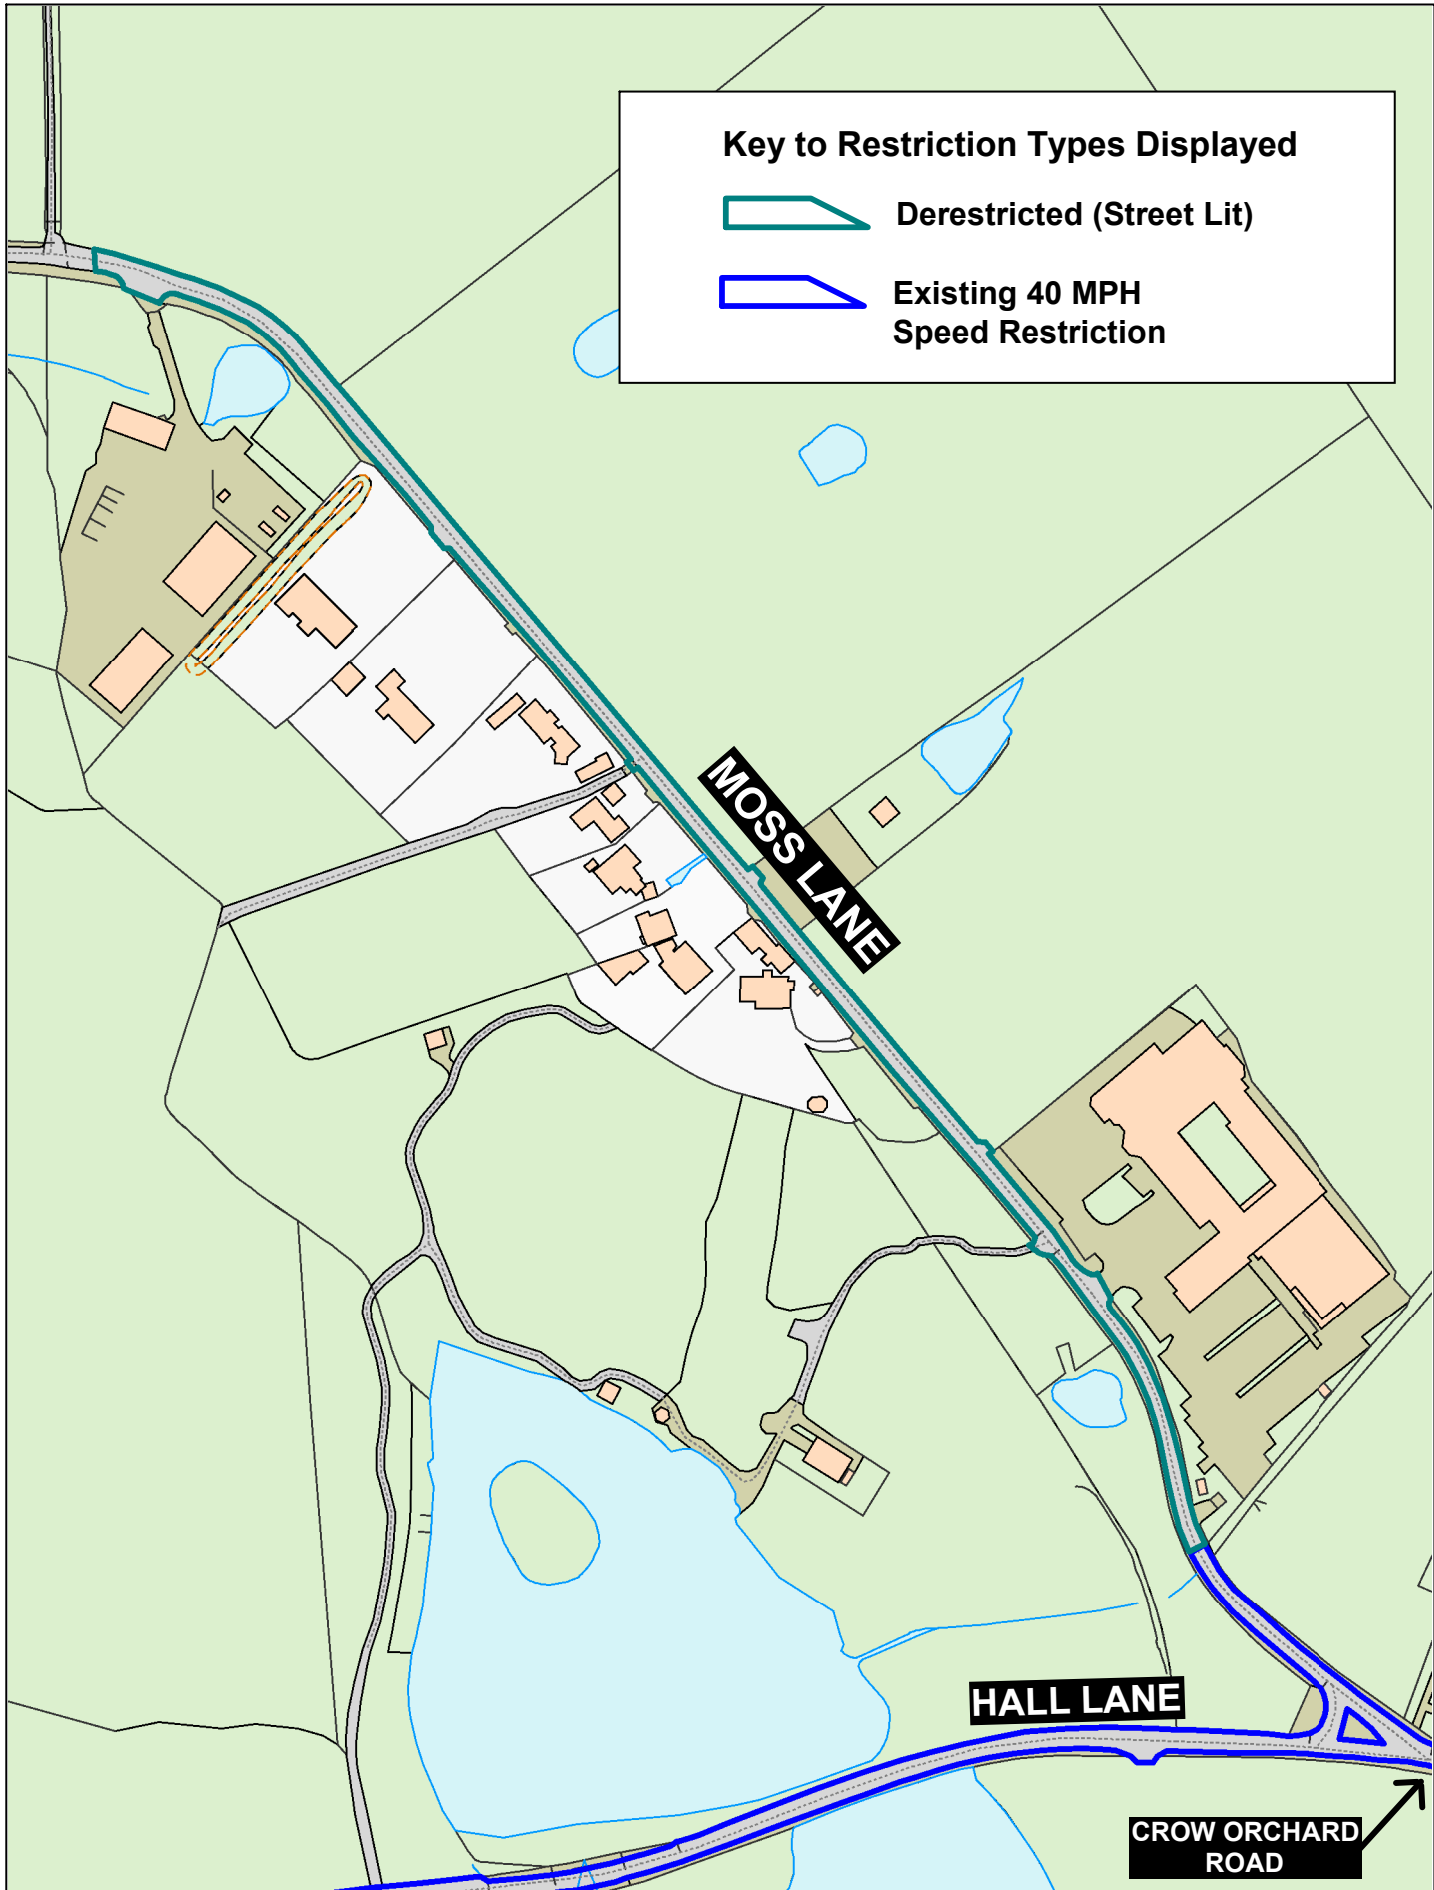

Lancashire
County Council




**Moss Lane,
Wrightington**




Crown copyright and database rights 2023
OS AC0000850590
Lancashire County Council
Licence No. AC0000850590 2024

Matt Townsend
Director of Highways
and Transport
P.O. Box 100, County Hall,
PRESTON PR1 0LD

SCALE	1 : 2750
DATE	09/08/2024
DRAWING No.	S-24-25(1)/WL1
DRAWN BY	CGL
	Scale with care as distortion may occur

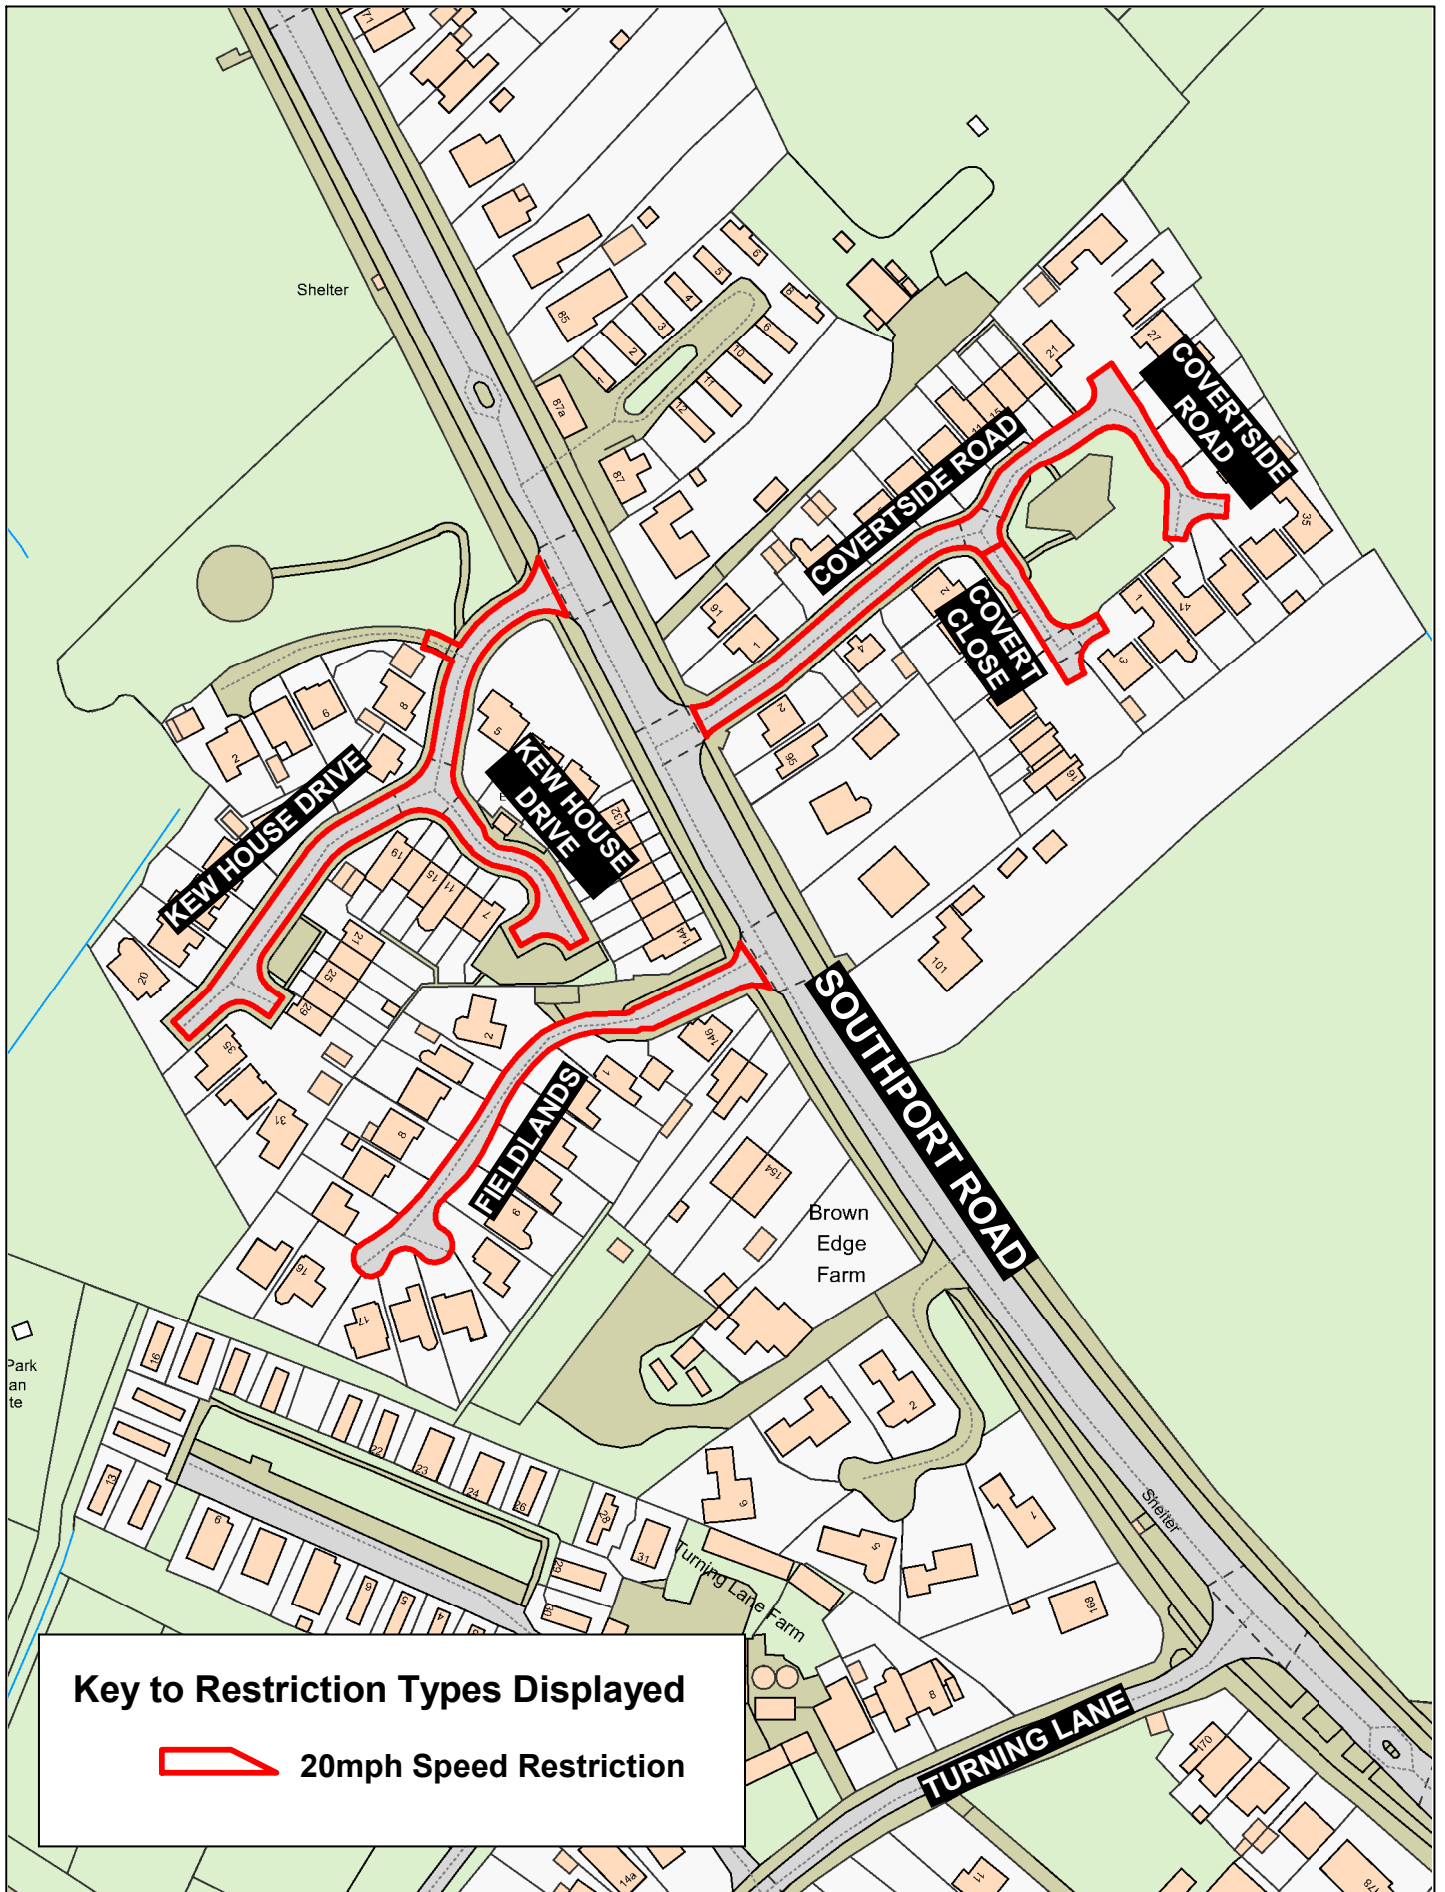

Key to Restriction Types Displayed

 20mph Speed Restriction

Lancashire
County Council




**Coverts Road,
Covert Close, Fieldlands,
and Key House Drive,
Scarisbrick**





Crown copyright and database rights 2023
OS AC0000850590
Lancashire County Council
Licence No. AC0000850590 2024

Matt Townsend
Director of Highways
and Transport
P.O. Box 100, County Hall,
PRESTON PR1 0LD

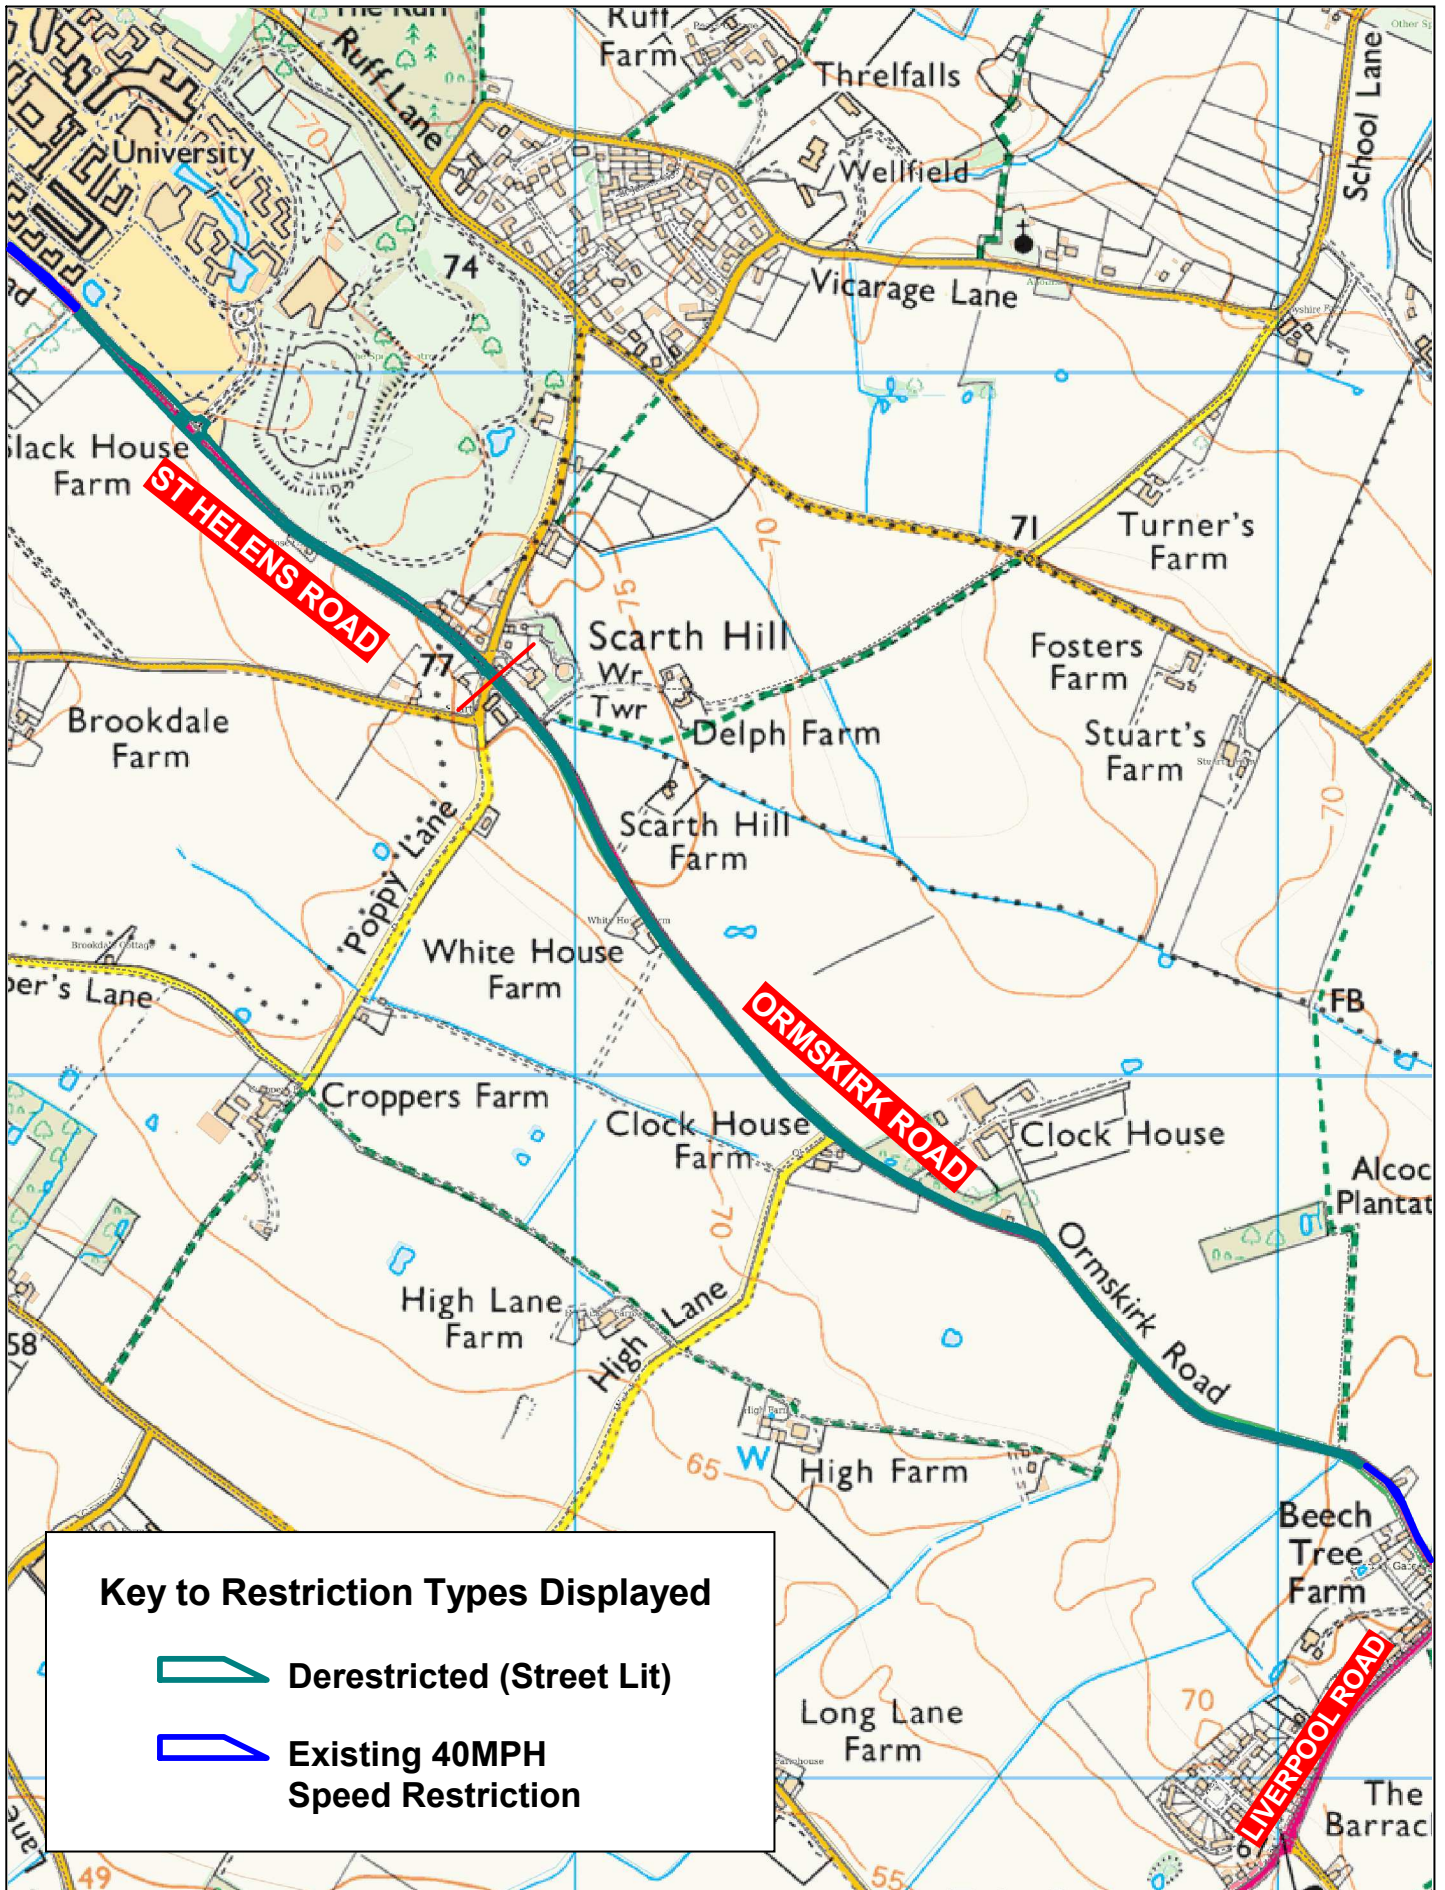SCALE	1 : 1750
DATE	14/08/2024
DRAWING No.	S-24-25(1)WL2
DRAWN BY	CGL
	Scale with care as distortion may occur



Key to Restriction Types Displayed

-  Derestricted (Street Lit)
-  Existing 40MPH Speed Restriction



**St Helens Road,
Ormskirk and
Ormskirk Road,
Bickerstaffe**



Crown copyright and database rights 2023
OS AC0000850590
Lancashire County Council
Licence No. AC0000850590 2024

Matt Townsend
Director of Highways
and Transport
P.O. Box 100, County Hall,
PRESTON PR1 0LD

SCALE	1 : 10750
DATE	11/09/2024
DRAWING No.	S-24-25(1)/WLS3
DRAWN BY	CGL
	<small>Scale with care as distortion may occur</small>