


C:\Users\Leon.Blythe\OneDrive - Begbies Traynor Group\Desktop\GA Work\2562-TRO-03 Rev F.dwg

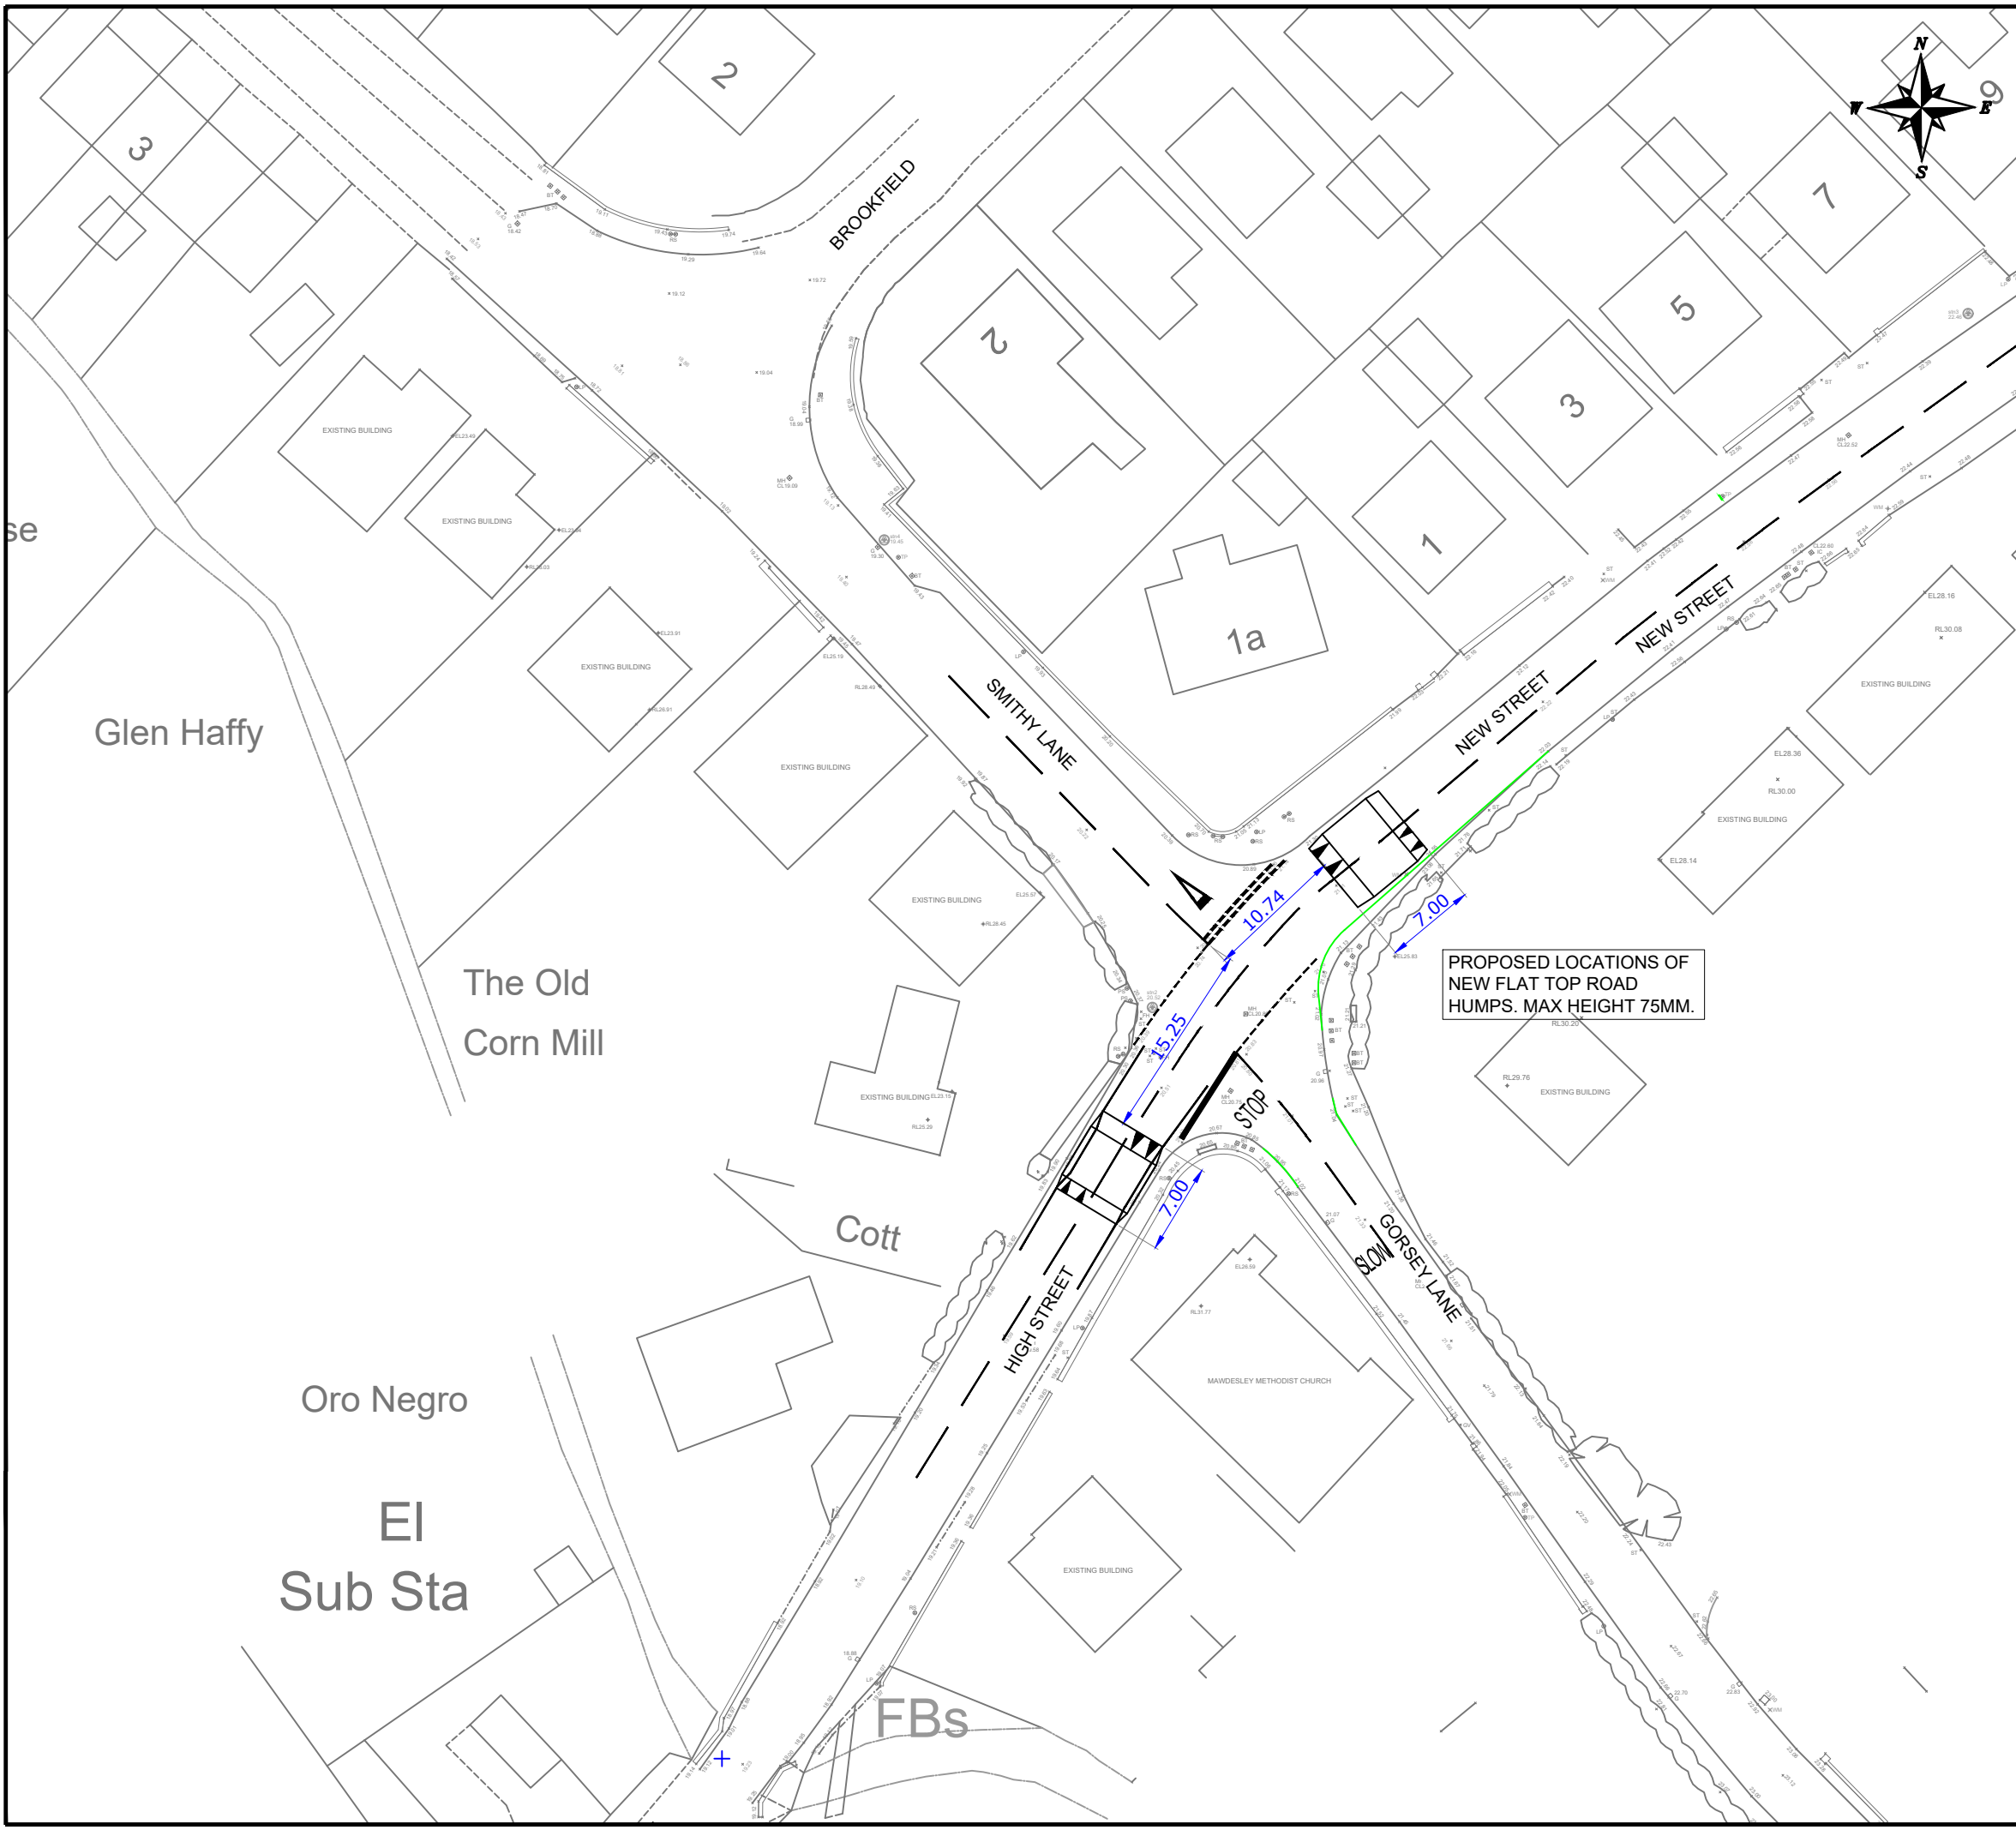

NOTES
 THIS IS NOT A CONSTRUCTION DRAWING AND IS FOR INDICATIVE PURPOSES ONLY.
 THE DRAWING WILL BE SUBJECT TO CHANGE FOLLOWING LOCAL AUTHORITY REVIEW AND CONFIRMATION OF PUBLIC HIGHWAY AND THIRD PARTY LAND BOUNDARIES.

- DENOTES NEW KERBS
- EXISTING ROAD MARKINGS
- PROPOSED ROAD MARKINGS

F	UPDATED FOLLOWING LCC COMMENTS	LB	JC	OCT 24
E	UPDATED FOLLOWING LCC COMMENTS	HL	JC	SEP 23
D	UPDATED FOLLOWING LCC COMMENTS	HL	JC	JUL 23
C	UPDATED FOLLOWING LCC COMMENTS	LB	JC	JUL 23
B	UPDATED FOLLOWING LCC COMMENTS	LB	JC	JUN 23
A	LAYOUT UPDATED	LB	JC	MAY 23

REV	DETAILS	DRAWN	CHECKED	DATE
-----	---------	-------	---------	------

CLIENT:
JONES HOMES

PROJECT:
**GORSEY LANE,
 MAWDESLEY, ORMSKIRK**

DRAWING TITLE:
S278 TRO PLAN

SCALES:
1:500 @ A3

DRAWN: LB	CHECKED: JC	DATE: FEB 23
-----------	-------------	--------------

Eddisons
 340 Deansgate
 Manchester
 M3 4LY
 Email: info@crofts.co.uk
 Tel: 0161 837 7380
 Web: www.eddisons.com/services/transport-planning

DRAWING NUMBER: 2562-TRO-03	REVISION: F
---------------------------------------	-----------------------

