




**Key to Restriction Types Displayed**

-  Goods Vehicle Loading and Unloading Only
-  Taxi Stand




**Lancashire**  
County Council

**High Street,  
Chorley**




Crown copyright and database rights 2023  
OS AC0000850590  
Lancashire County Council  
Licence No. AC0000850590 2024


**Matt Townsend**  
Director of Highways  
and Transport

P.O. Box 100, County Hall,  
PRESTON PR1 0LD

SCALE	<b>1 : 500</b>
DATE	<b>27/09/2024</b>
DRAWING No.	<b>24-25(01)/CH-EL1</b>
DRAWN BY	<b>CGL</b>
	Scale with care as distortion may occur

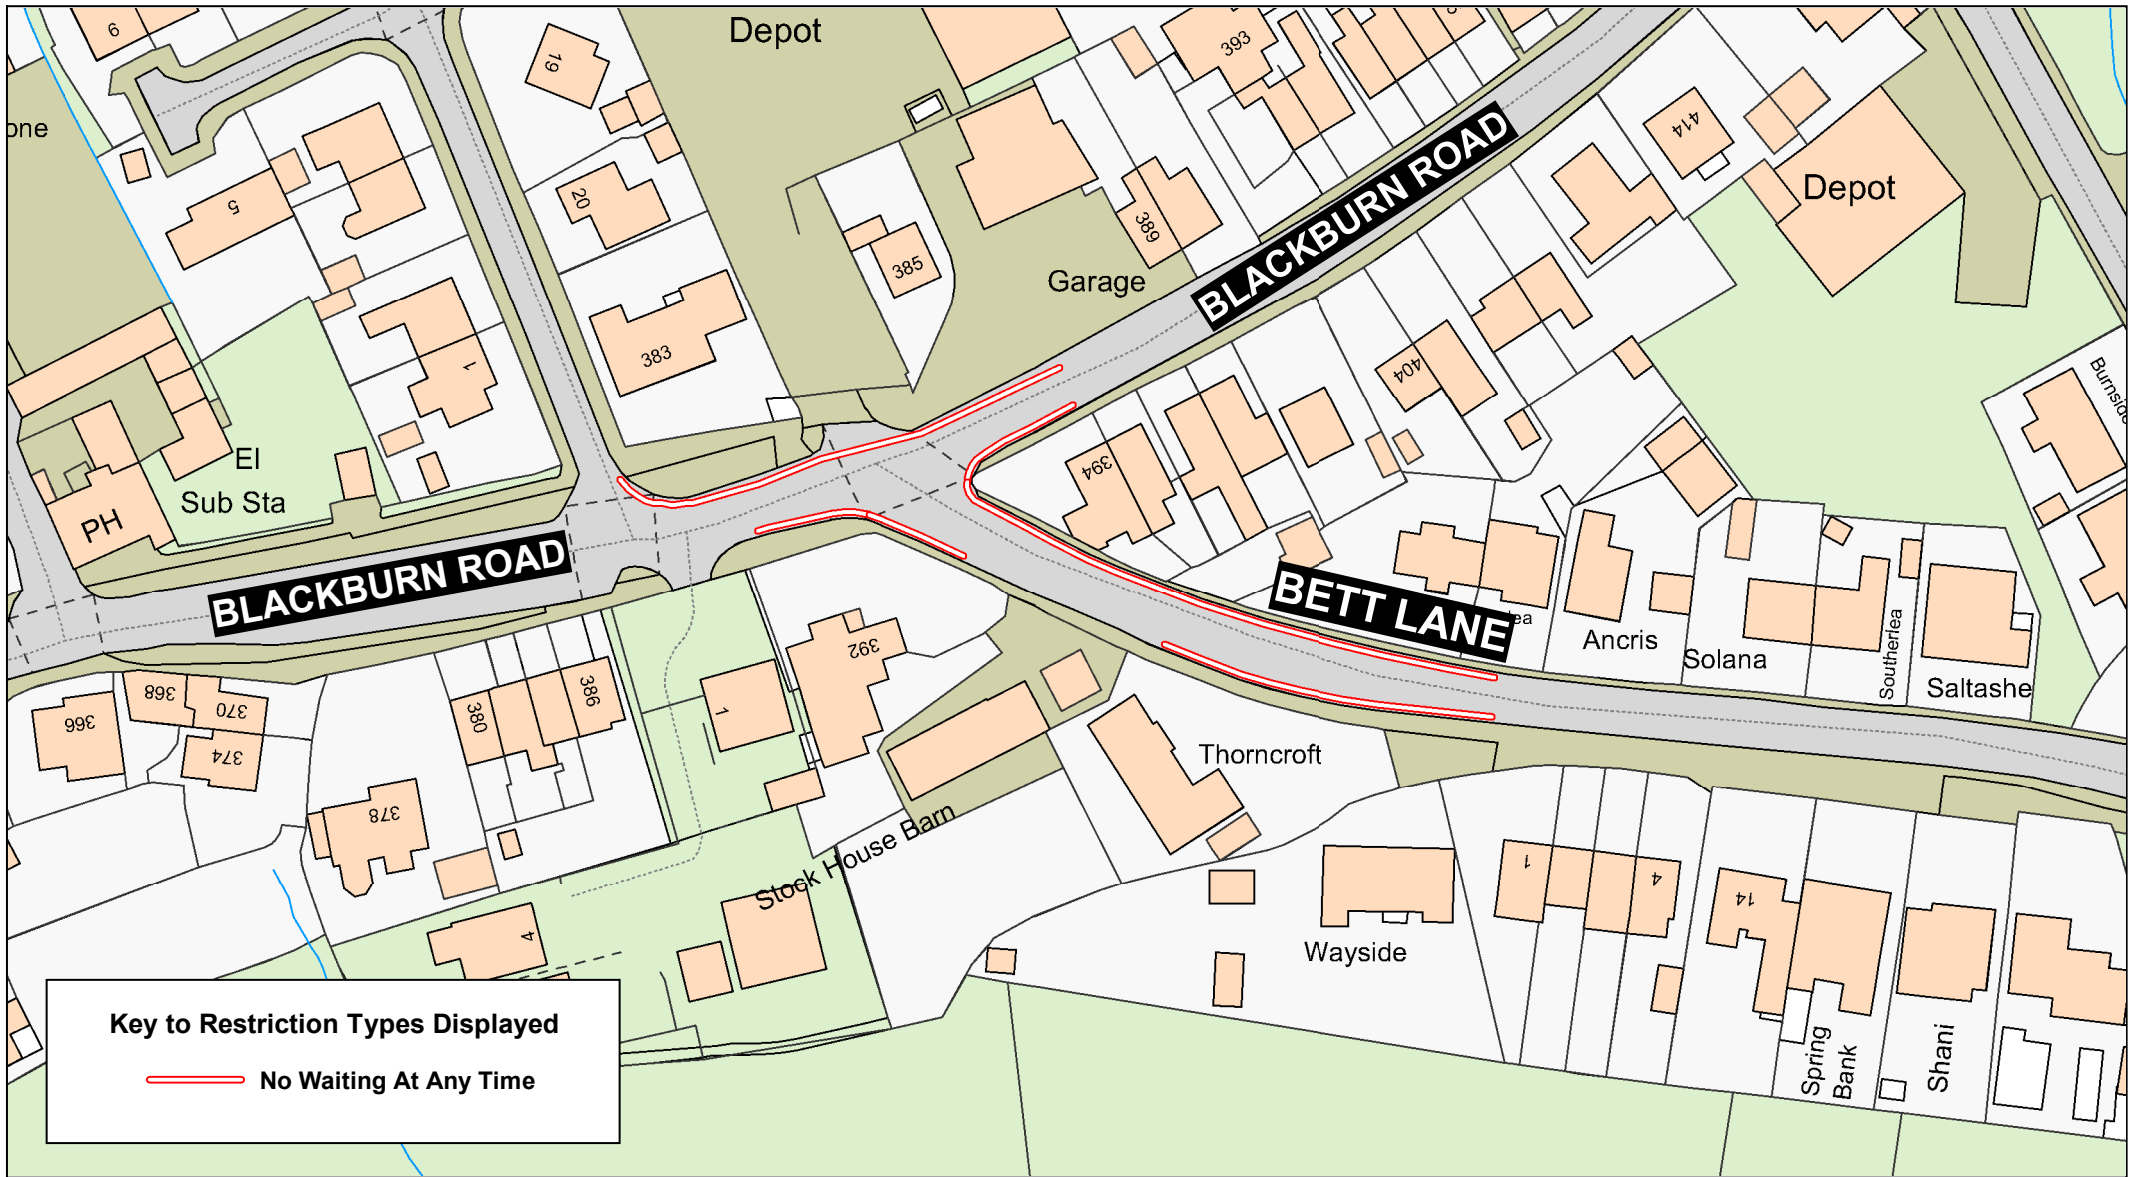


**Key to Restriction Types Displayed**

 No Waiting At Any Time



**Lancashire**  
County Council

**Bett Lane and  
Blackburn Road,  
Wheelton**




Crown copyright and database rights 2023  
OS AC0000850590  
Lancashire County Council  
Licence No. AC0000850590 2024

**Matt Townsend**  
**Director of Highways  
and Transport**

**P.O. Box 100, County Hall,  
PRESTON PR1 0LD**

SCALE	<b>1 : 1000</b>
DATE	<b>30/07/2024</b>
DRAWING No.	<b>24-25(01)/CH-EL2</b>
DRAWN BY	<b>CGL</b>
	Scale with care as distortion may occur

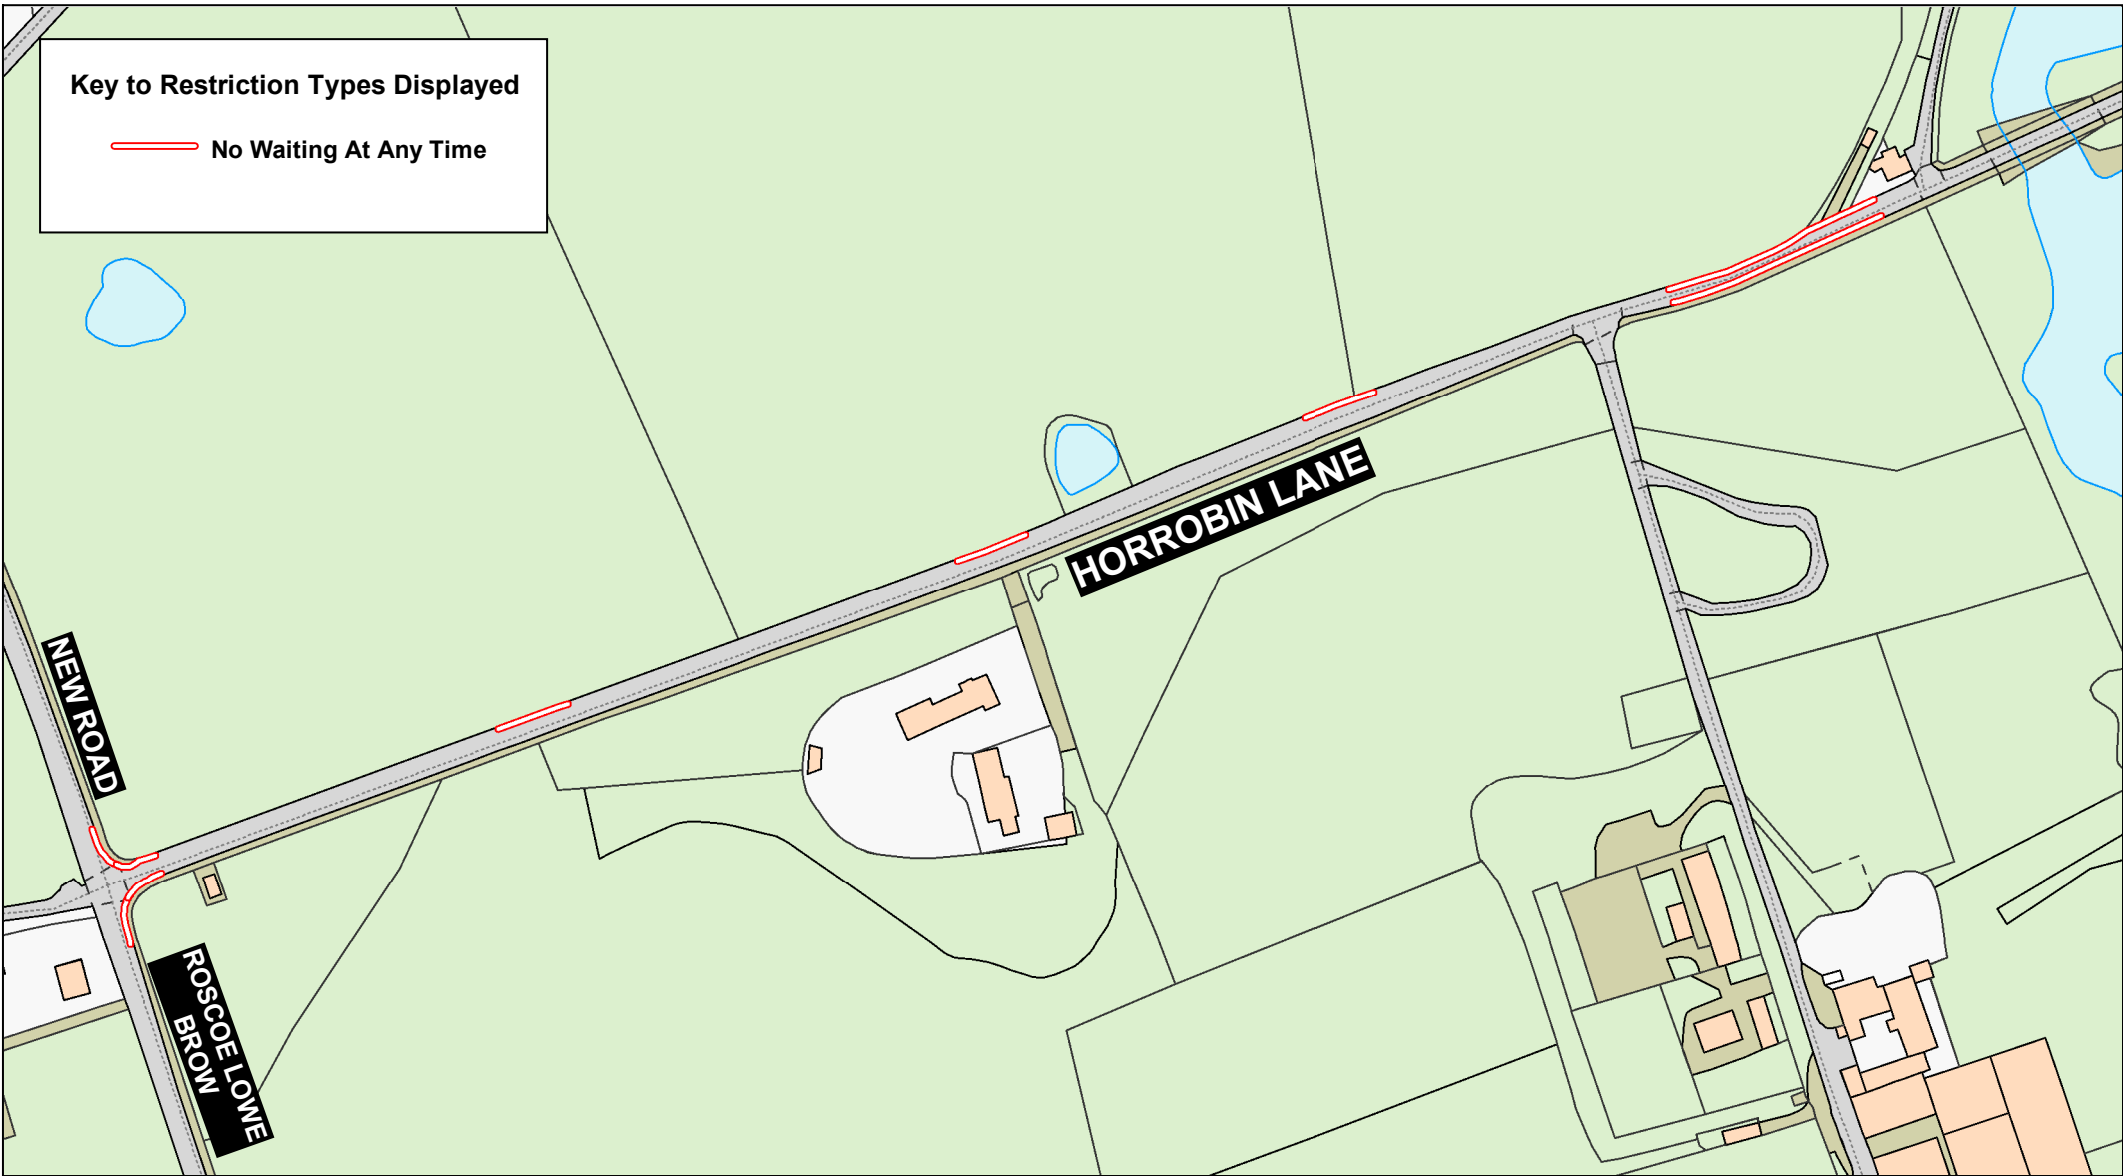

**Key to Restriction Types Displayed**

 No Waiting At Any Time



**Horrobin Lane,  
New Road and  
Roscoe Lowe Brow,  
Anderton**



© Crown copyright and database rights 2023  
OS AC0000850590  
Lancashire County Council  
Licence No. AC0000850590 2024

**Matt Townsend  
Director of Highways  
and Transport**

**P.O. Box 100, County Hall,  
PRESTON PR1 0LD**

SCALE	<b>1 : 2250</b>
DATE	<b>05/09/2024</b>
DRAWING No.	<b>24-25(01)/CH-KP3</b>
DRAWN BY	<b>CGL</b>
	Scale with care as distortion may occur