


C:\Users\cgriffelane\OneDrive - Lancashire County Council\TROs\278-s108\Ordres\08 - 2024-2025\23 - s278 - Darlington Street, Coppull\2 - Draft Documents\A3road\paper\plan.dwg

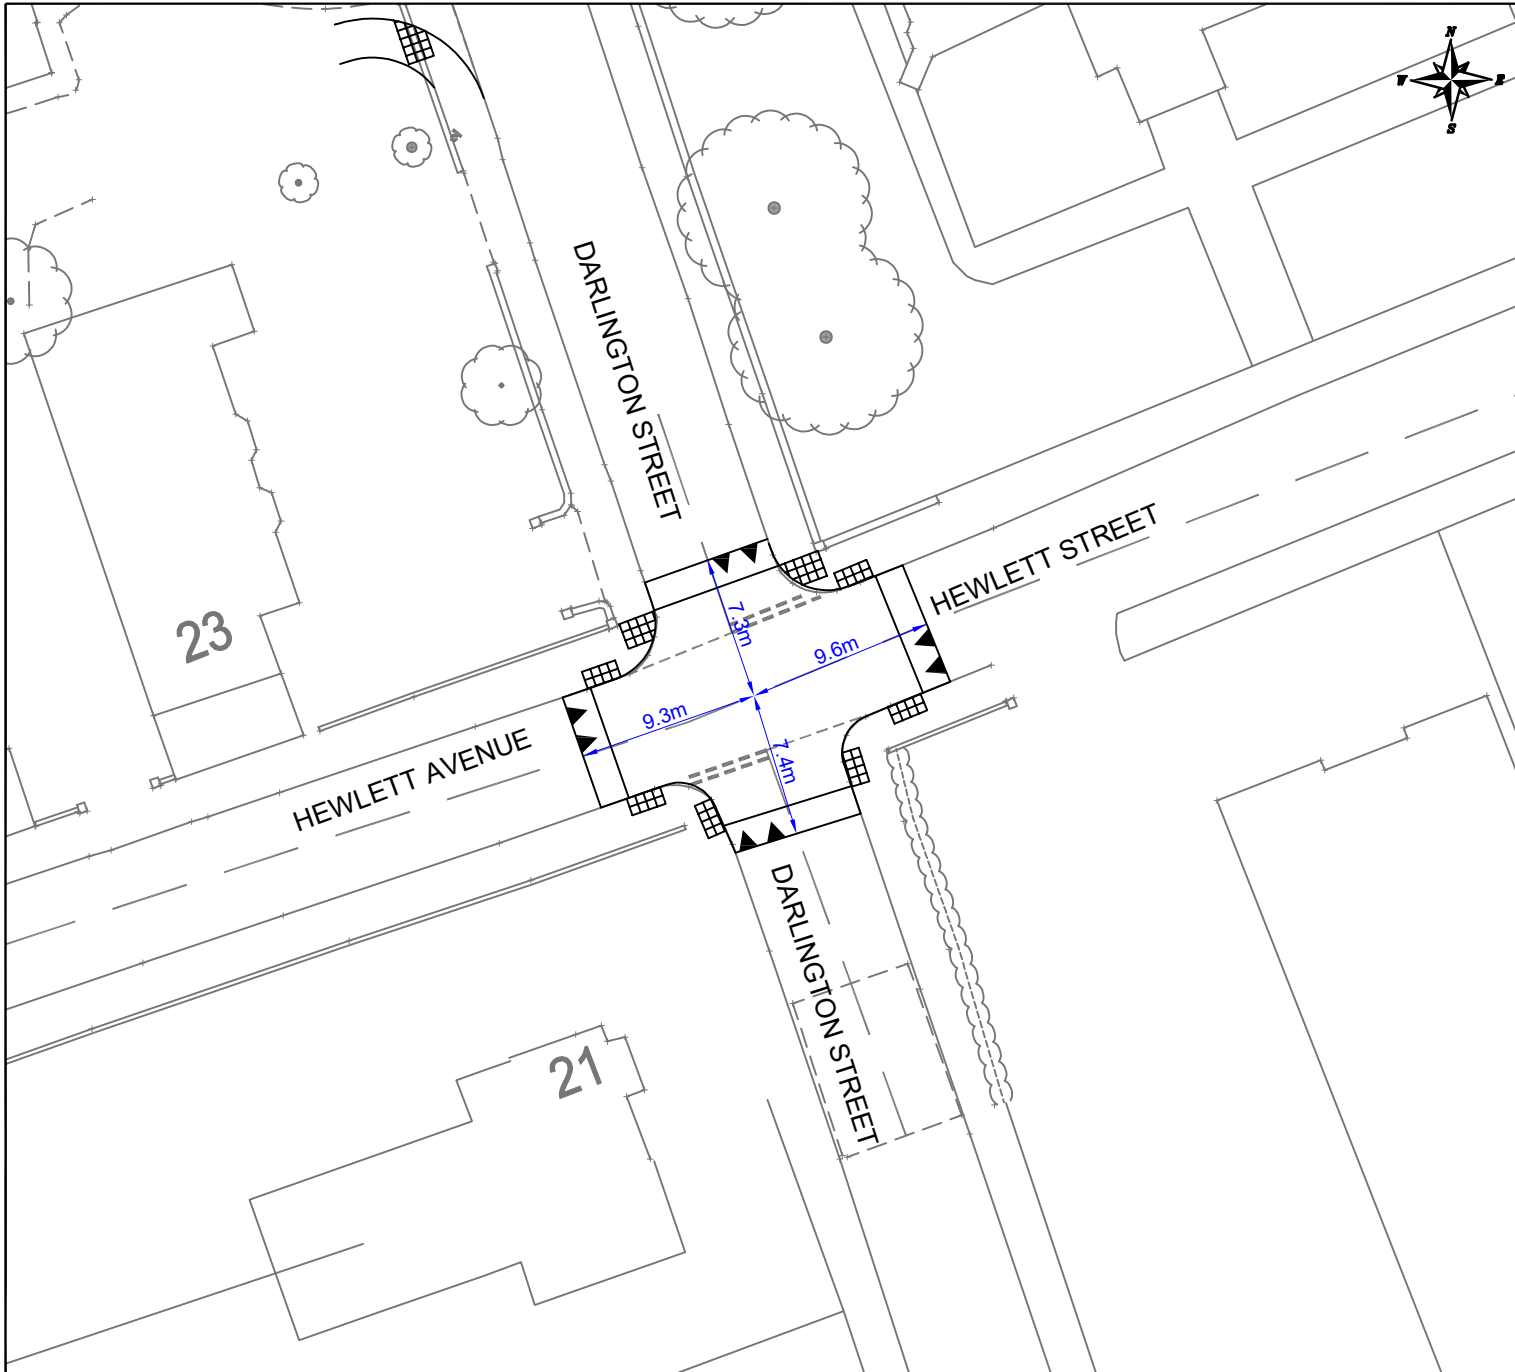

NOTES

THIS IS NOT A CONSTRUCTION DRAWING AND IS FOR INDICATIVE PURPOSES ONLY. IT IS SUBJECT TO FURTHER DESIGN ANALYSIS, TOPOGRAPHICAL MAPPING & HIGHWAY/THIRD PARTY LAND BOUNDARIES.

REV	DETAILS	DRAWN	CHECKED	DATE

CLIENT: MILLER HOMES

PROJECT: DARLINGTON STREET, COPPULL

DRAWING TITLE: TRO PLAN

SCALES: 1:250 @ A3

DRAWN: LB	CHECKED: JC	DATE: JUN 24
-----------	-------------	--------------

Eddisons
 340 Deansgate
 Manchester
 M3 4LY
 Email: info@crofts.co.uk
 Tel: 0161 837 7380
 Web: www.eddisons.com/services/transport-planning

DRAWING NUMBER: 4301-TRO-01	REVISION: A
-----------------------------	-------------



LOCAL AUTHORITY:
TOTAL AREA OF SITE: