


Key to Restriction Types Displayed

 **No Waiting At Any Time**




**Woone Lane and
Primrose Road,
Clitheroe**



Crown copyright and database rights 2023
OS AC0000850590
Lancashire County Council
Licence No. AC0000850590 2024

Matt Townsend
Director of Highways
and Transport
P.O. Box 100, County Hall,
PRESTON PR1 0LD

SCALE	1 : 500
DATE	31/07/2024
DRAWING No.	24-25(01)/RV-CH1
DRAWN BY	CGL
	<small>Scale with care as distortion may occur</small>

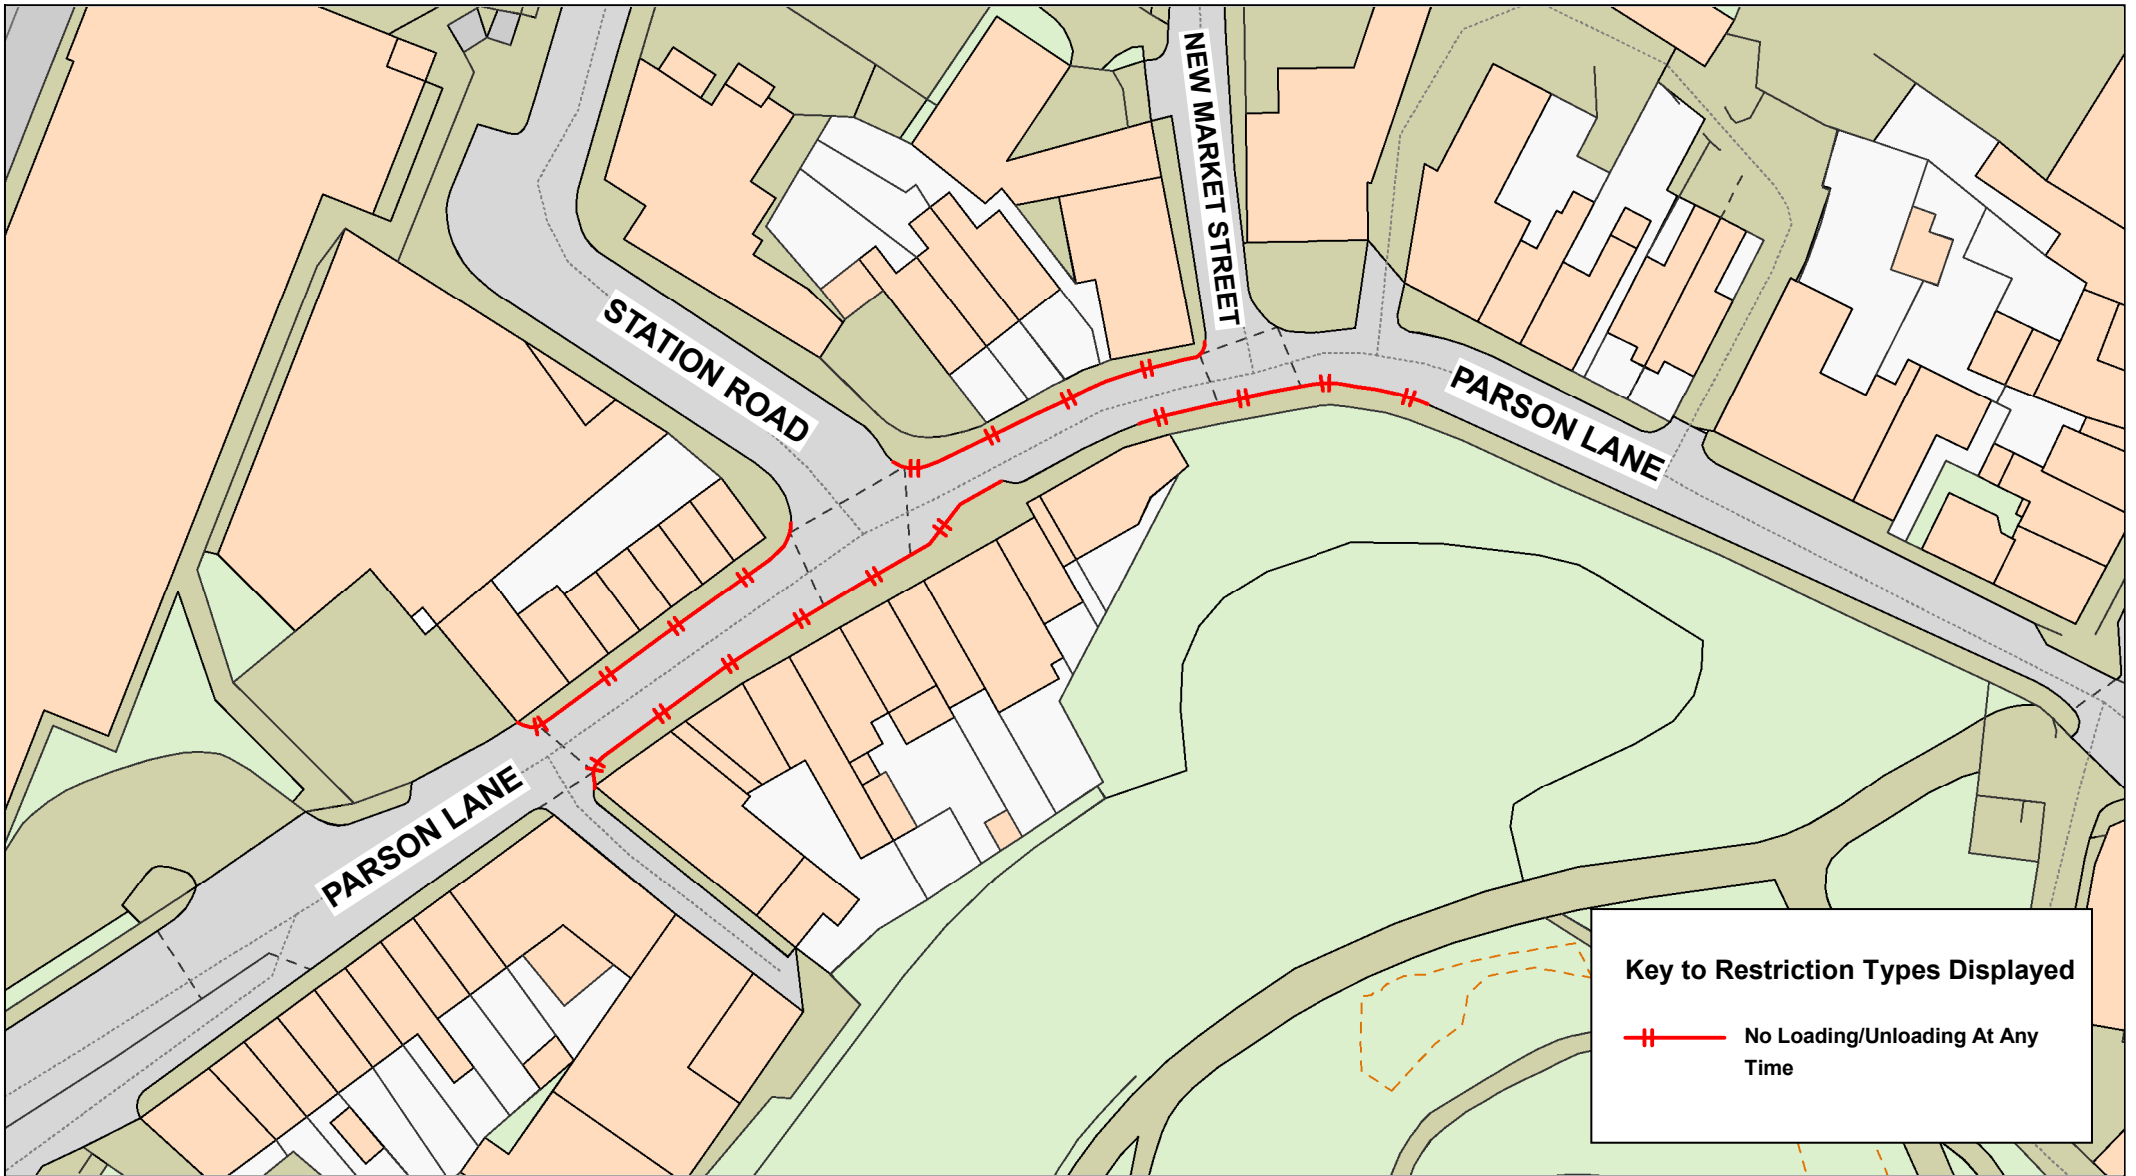

Key to Restriction Types Displayed

—+— No Loading/Unloading At Any Time

Lancashire
County Council

**Parson Lane,
Clitheroe**

N
S
E
W

Crown copyright and database rights 2023
OS AC0000850590
Lancashire County Council
Licence No. AC0000850590 2024


Matt Townsend
**Director of Highways
and Transport**

**P.O. Box 100, County Hall,
PRESTON PR1 0LD**

SCALE	1 : 750
DATE	31/07/2024
DRAWING No.	24-25(01)/RV-CH2
DRAWN BY	CGL
	Scale with care as distortion may occur

Key to Restriction Types Displayed

 **No Waiting At Any Time**

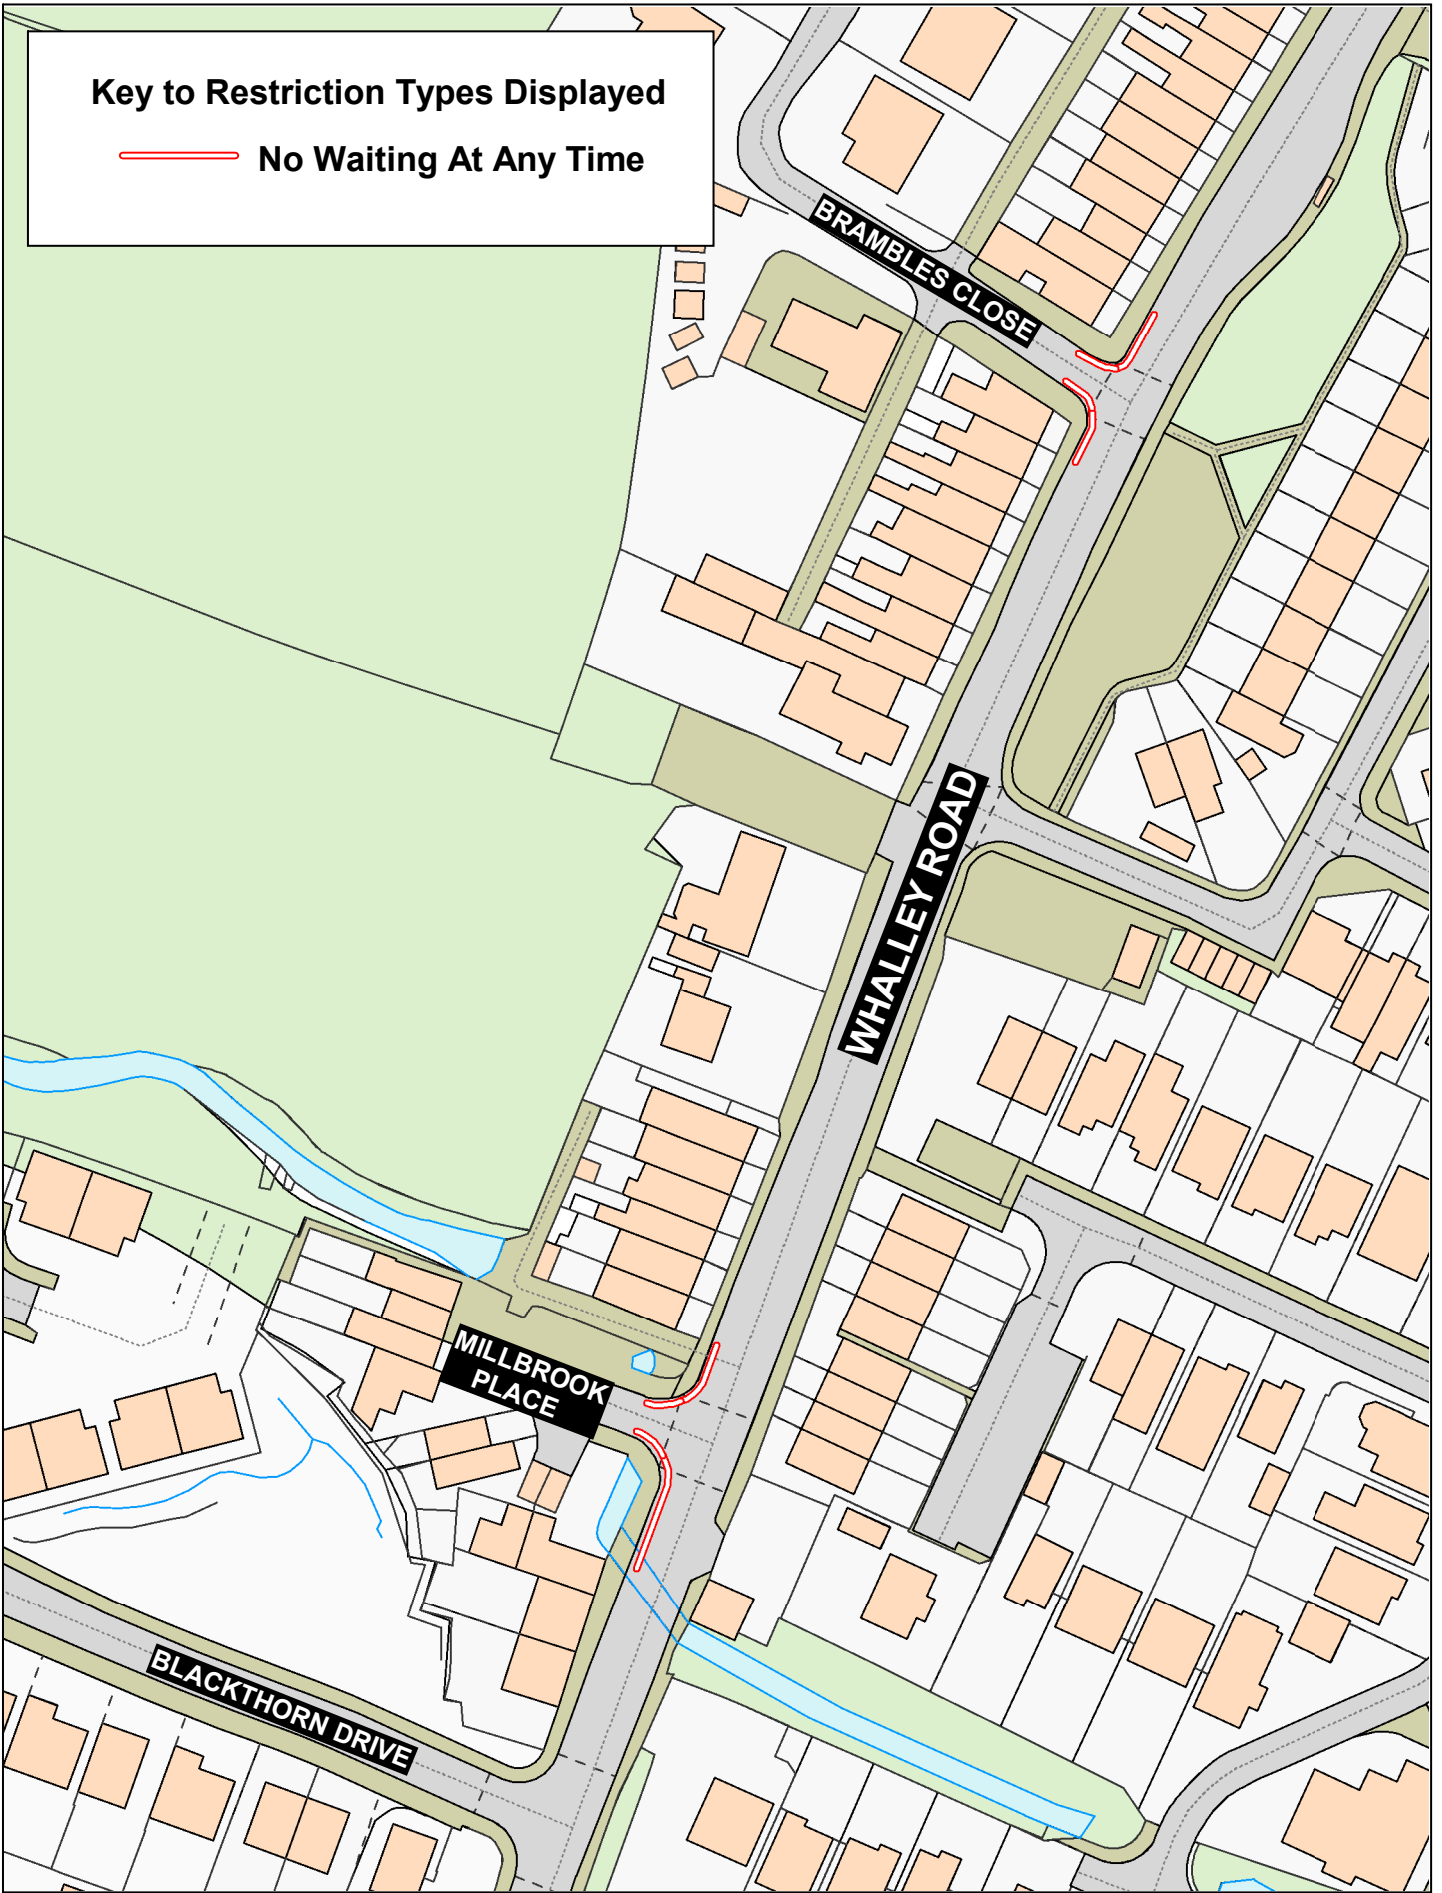


**Whalley Road,
Millbrook Place and
Brambles Close,
Barrow**




Crown copyright and database rights 2023
OS AC0000850590
Lancashire County Council
Licence No. AC0000850590 2024

Matt Townsend
Director of Highways
and Transport
P.O. Box 100, County Hall,
PRESTON PR1 0LD

SCALE	1 : 1000
DATE	01/08/2024
DRAWING No.	24-25(01)/RV-CH3
DRAWN BY	CGL
	<small>Scale with care as distortion may occur</small>

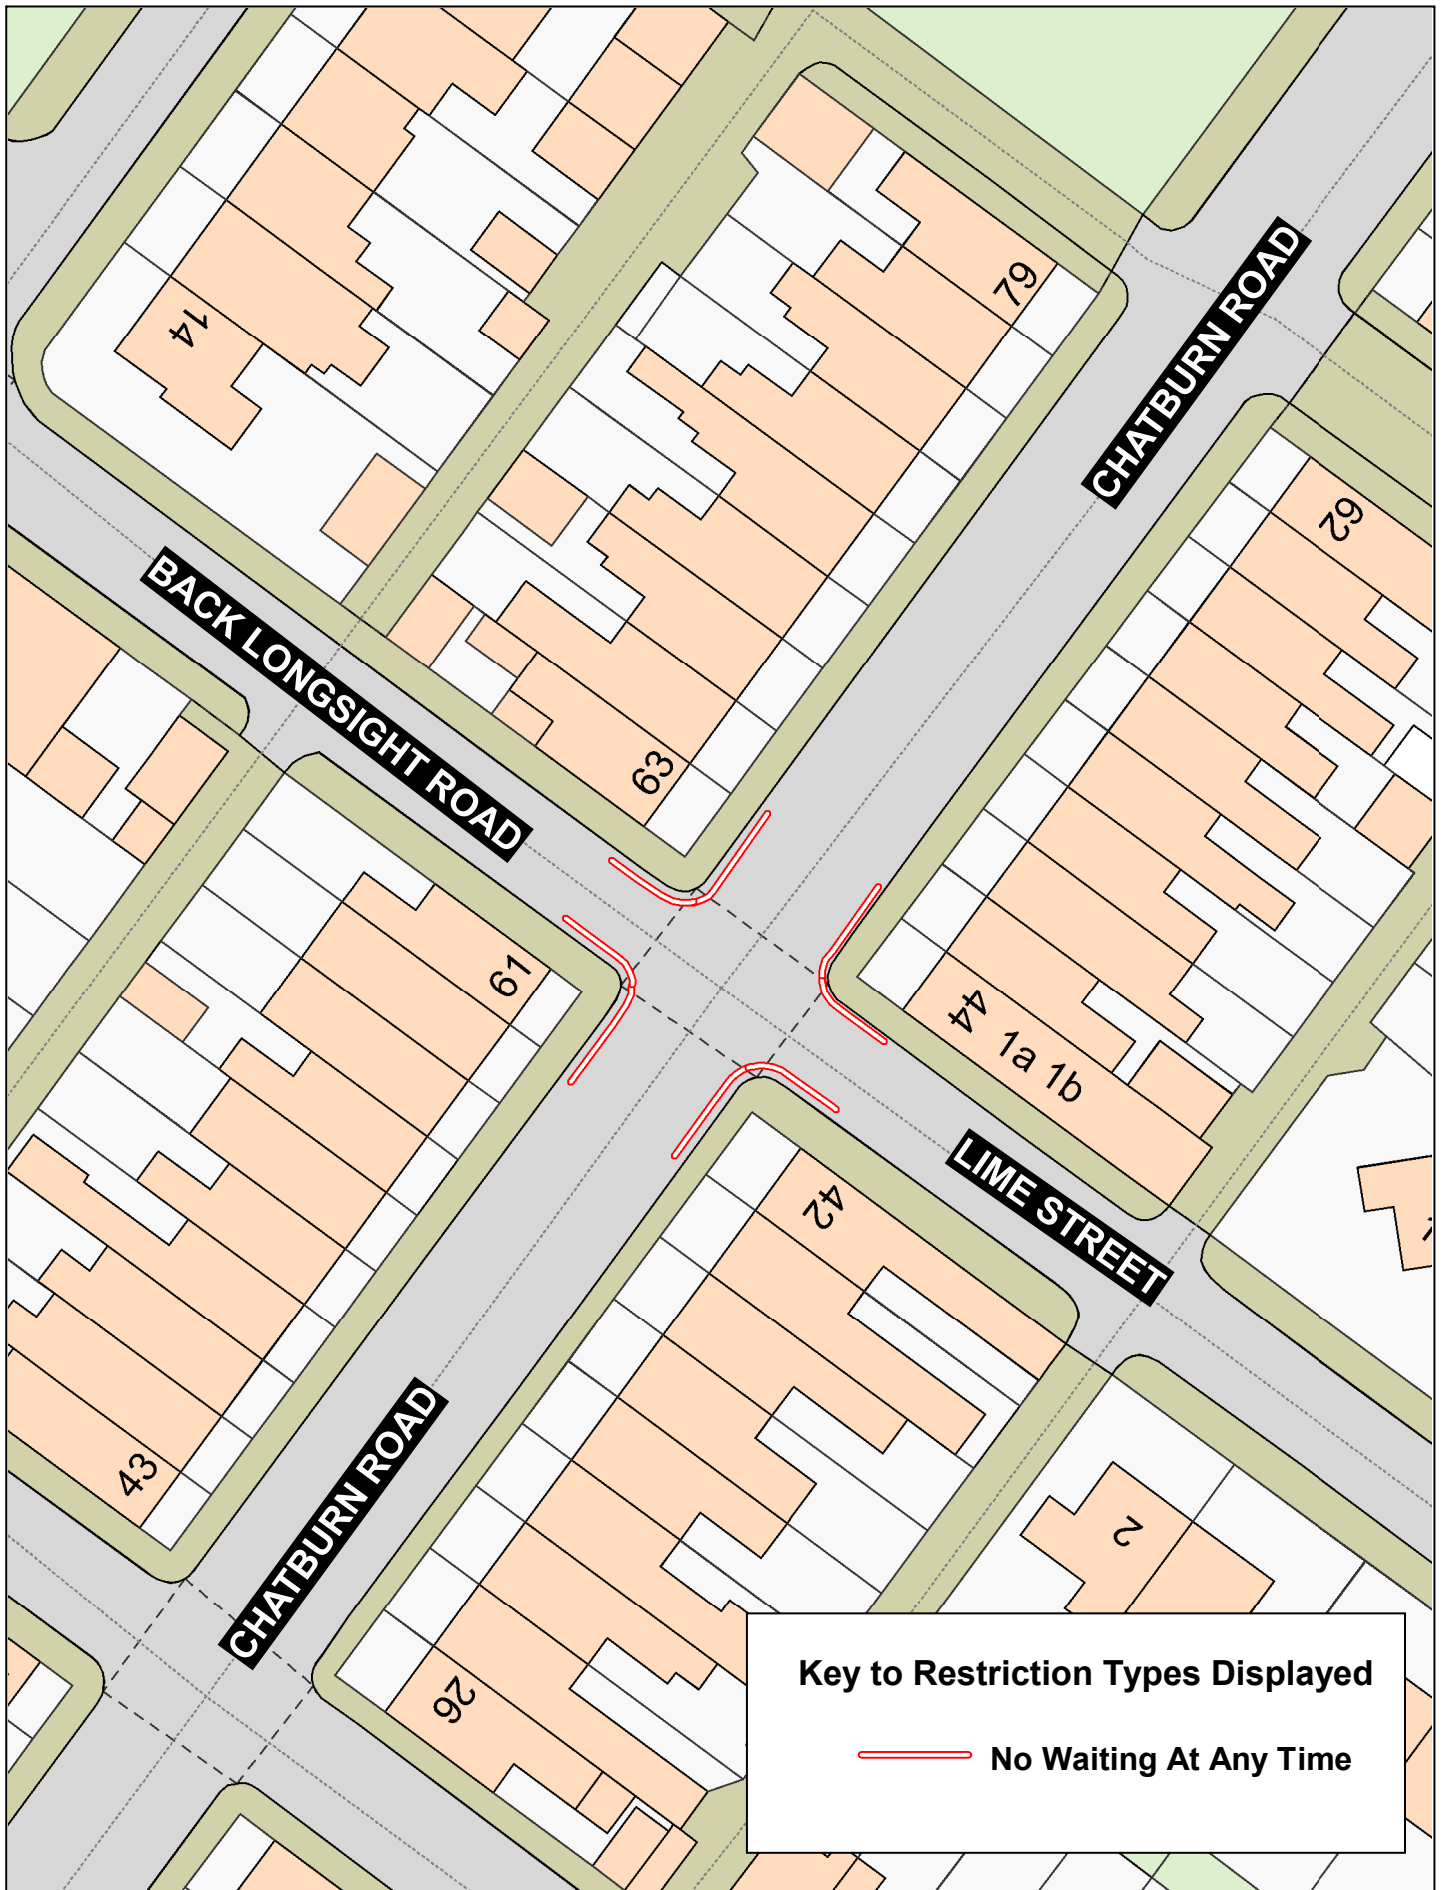

Key to Restriction Types Displayed

 **No Waiting At Any Time**

Lancashire
County Council




Lime Street, Back Longsight Road and Chatburn Road, Clitheroe





Crown copyright and database rights 2023
OS AC0000850590
Lancashire County Council
Licence No. AC0000850590 2024

Matt Townsend
Director of Highways and Transport
P.O. Box 100, County Hall,
PRESTON PR1 0LD

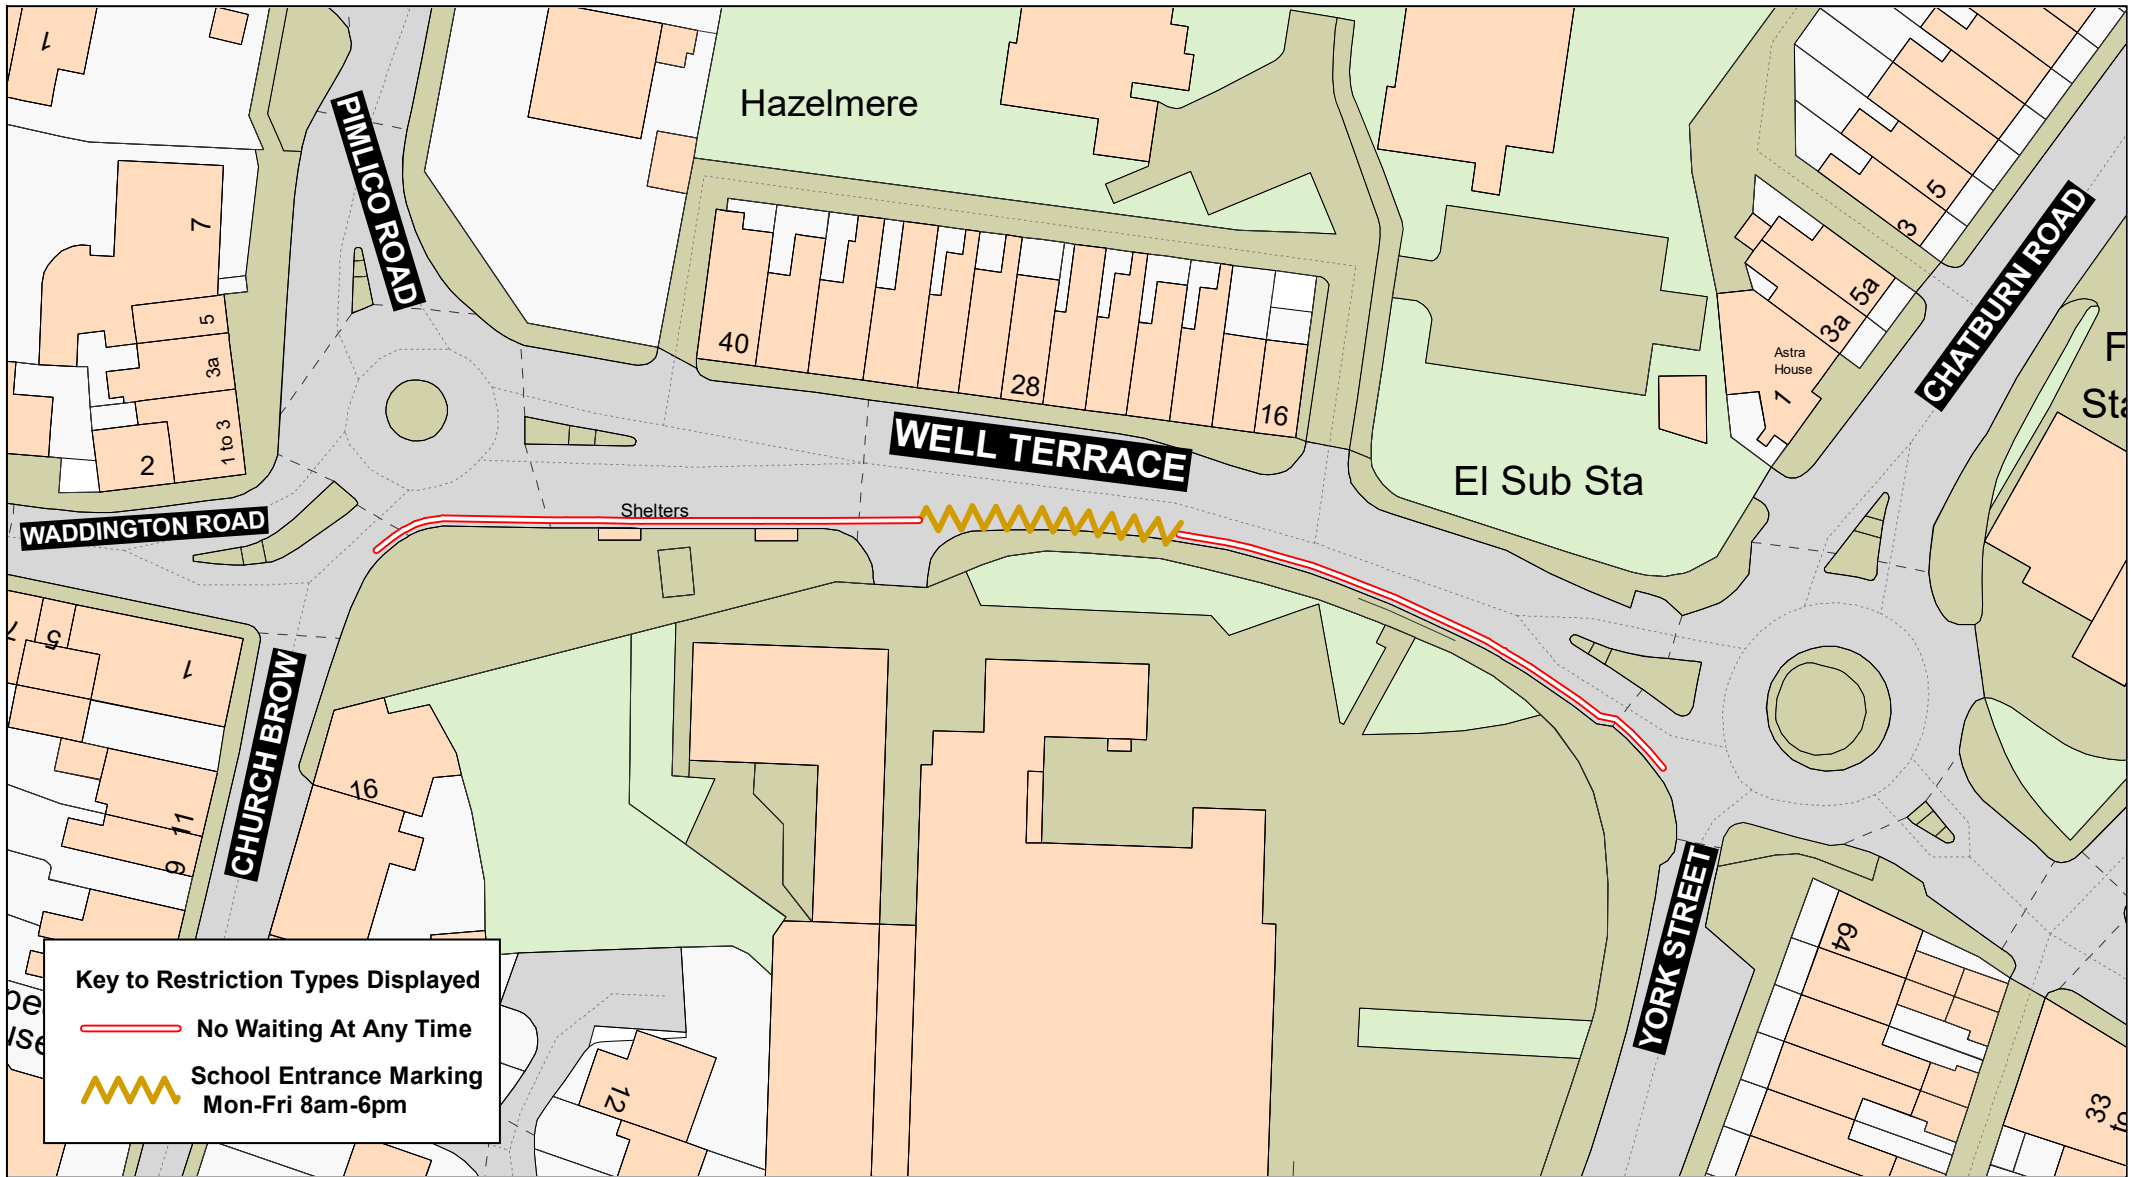SCALE	1 : 500
DATE	04/09/2024
DRAWING No.	24-25(01)/RV-CH5
DRAWN BY	
	Scale with care as distortion may occur




Key to Restriction Types Displayed

-  No Waiting At Any Time
-  School Entrance Marking Mon-Fri 8am-6pm



Lancashire
County Council

**Well Terrace,
Clitheroe**




Crown copyright and database rights 2023
OS AC0000850590
Lancashire County Council
Licence No. AC0000850590 2024


Matt Townsend
Director of Highways
and Transport

P.O. Box 100, County Hall,
PRESTON PR1 0LD

SCALE	1 : 750
DATE	04/09/2024
DRAWING No.	24-25(01)/RV-CH6
DRAWN BY	CGL
	Scale with care as distortion may occur

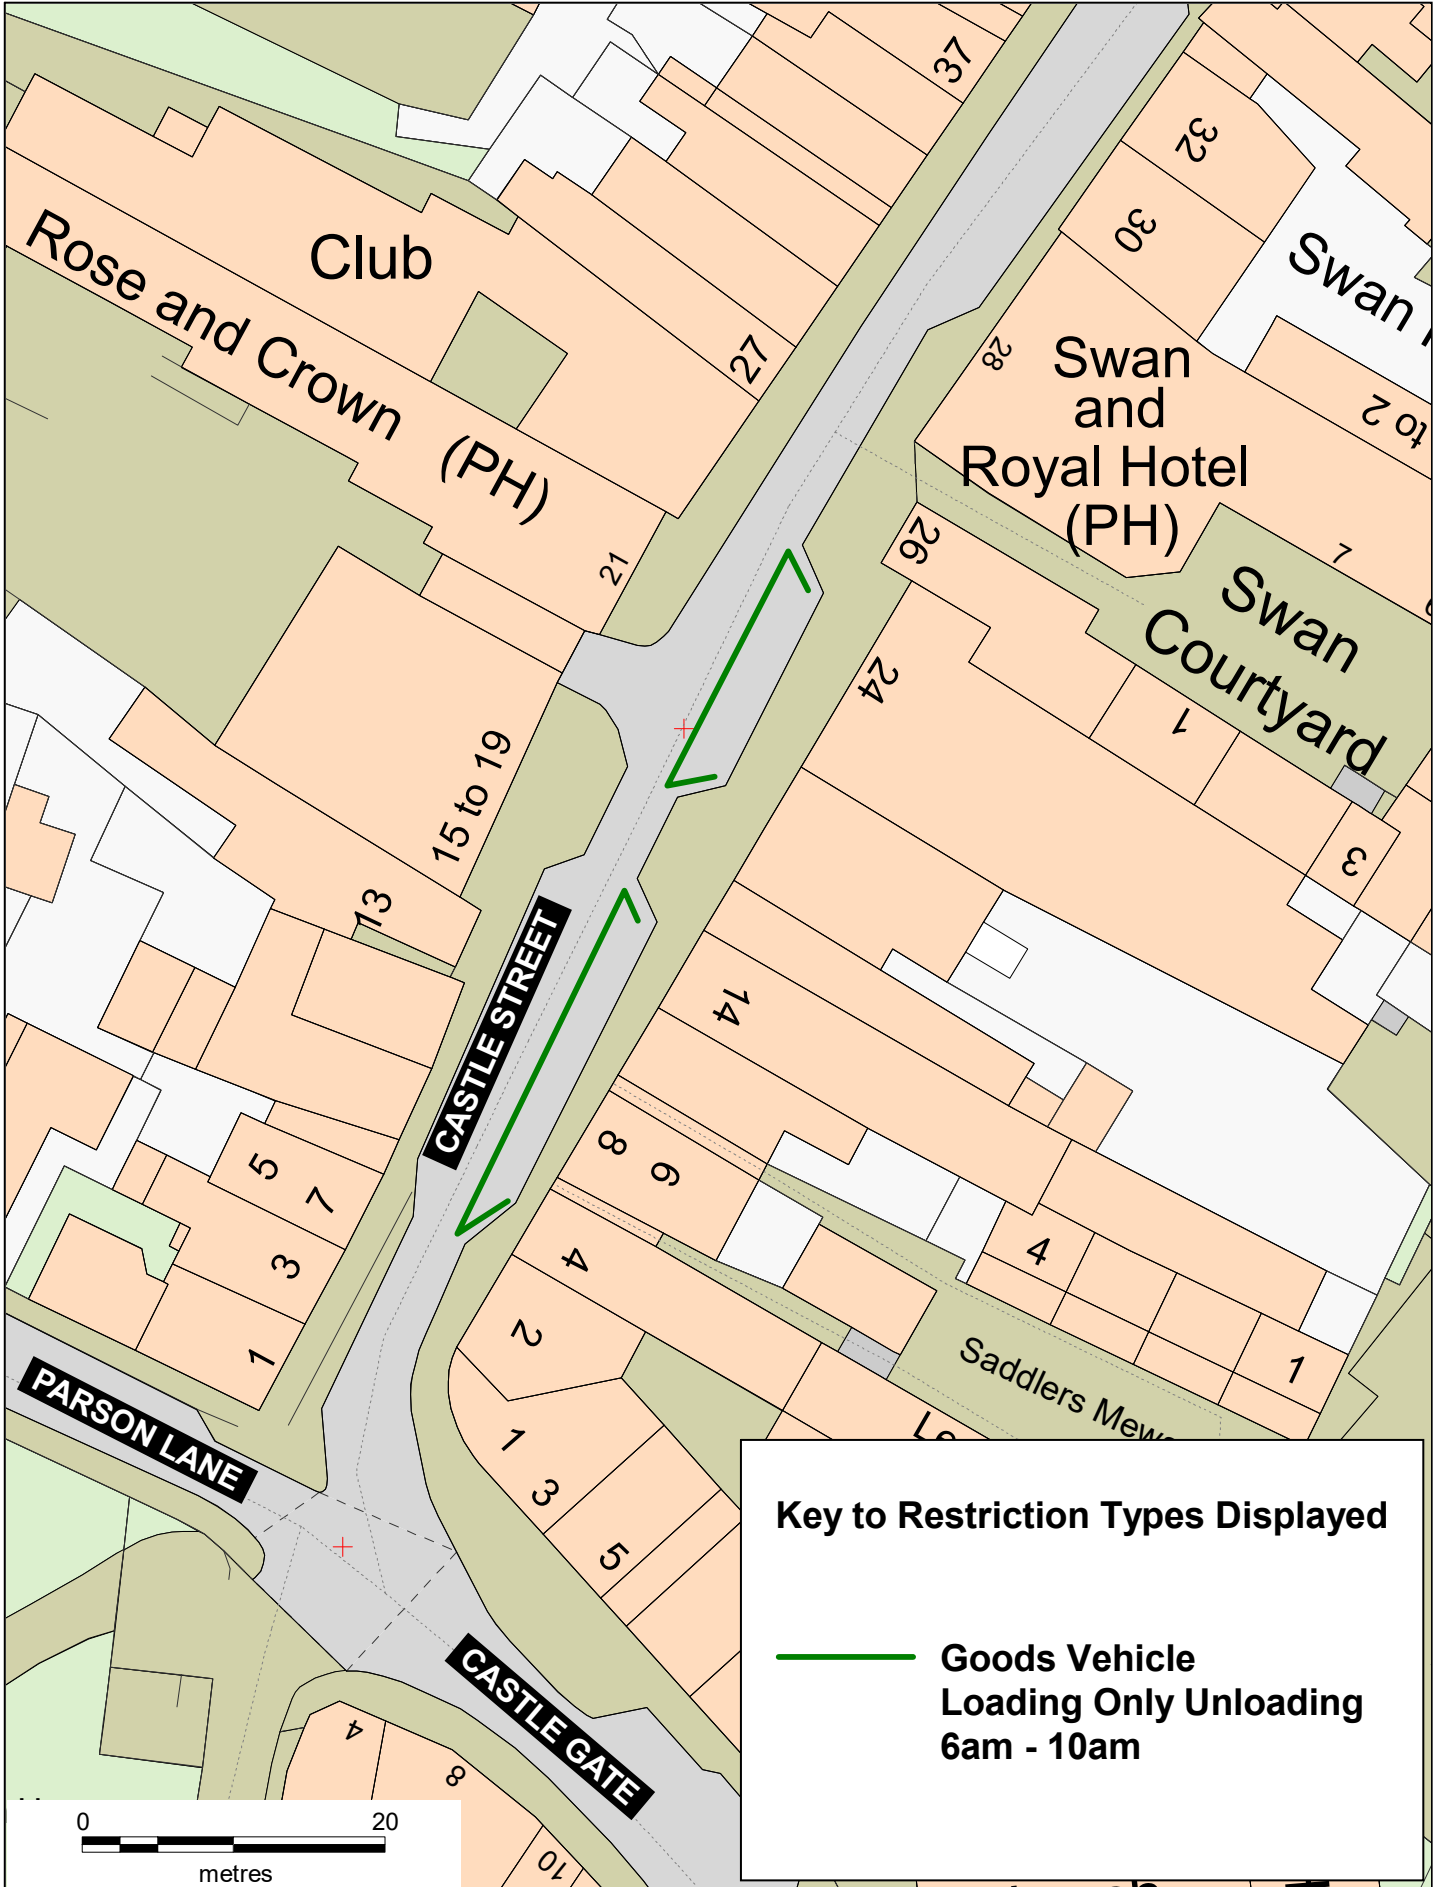

Key to Restriction Types Displayed

 **Goods Vehicle Loading Only Unloading 6am - 10am**

Lancashire
County Council



Castle Street, Clitheroe



Crown copyright and database rights 2023
OS AC0000850590
Lancashire County Council
Licence No. AC0000850590

Matt Townsend
Director of Highways and Transport
P.O. Box 100, County Hall,
PRESTON PR1 0LD

SCALE	1 : 500
DATE	18/10/2024
DRAWING No.	24-25(01)/RV-TP7
DRAWN BY	TJP
	<small>Scale with care as distortion may occur</small>