




**Whalley Road,
Accrington**

Crown copyright and database rights 2023
OS AC0000850590
Lancashire County Council
Licence No. AC0000850590 2024

Matt Townsend
Director of Highways
and Transport
P.O. Box 100, County Hall,
PRESTON PR1 0LD

SCALE	1 : 500
DATE	03/09/2024
DRAWING No.	24-25(01)/HY-CH1
DRAWN BY	CGL
	<small>Scale with care as distortion may occur</small>

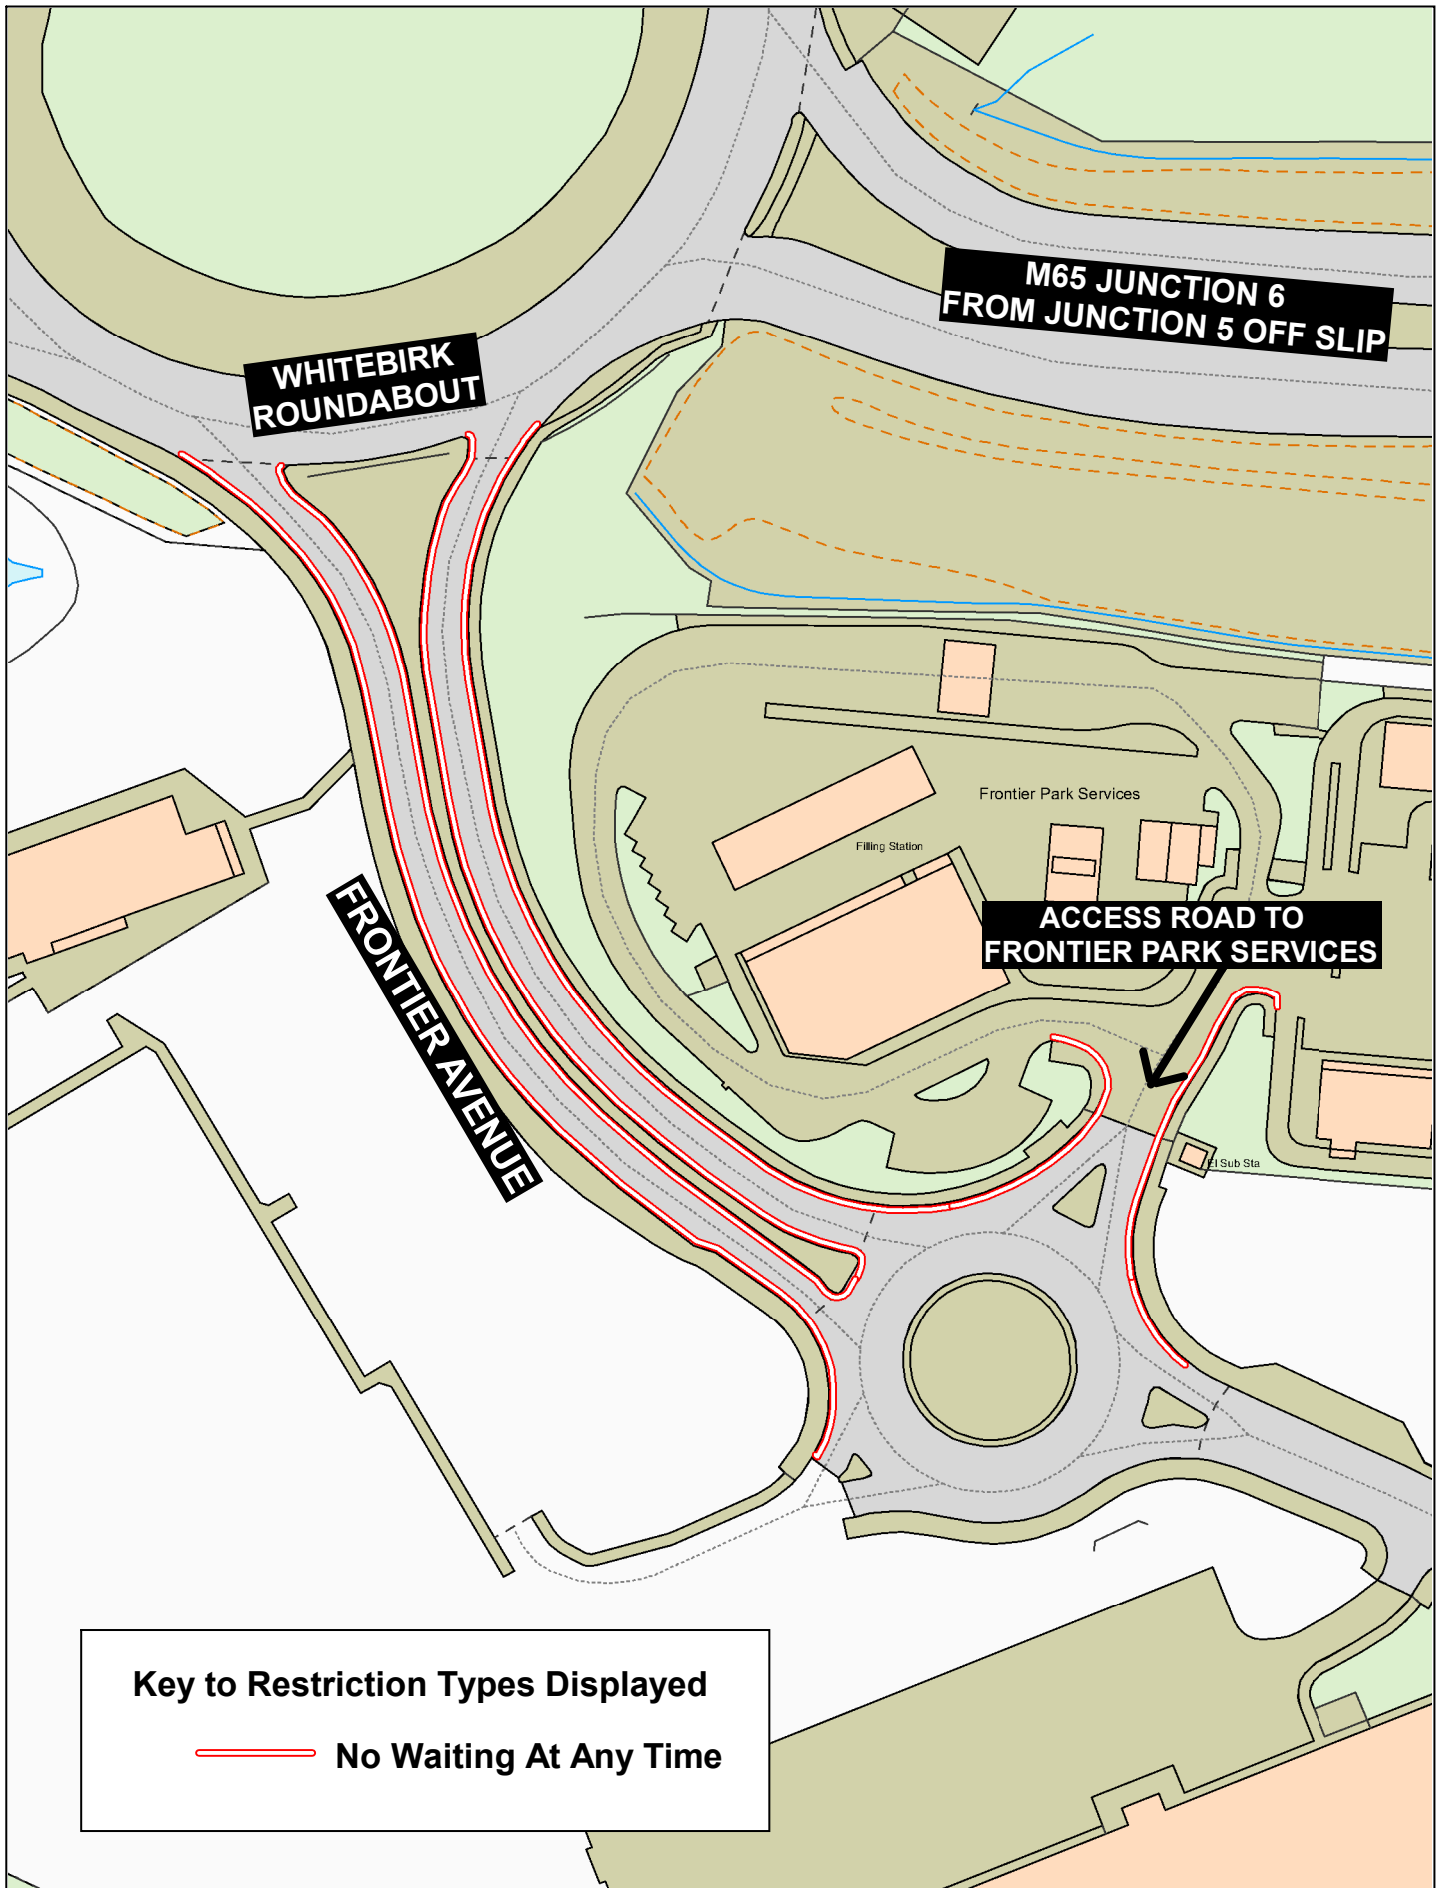

Frontier Avenue and Access to Frontier Park Services, Rishton




Crown copyright and database rights 2023
OS AC0000850590
Lancashire County Council
Licence No. AC0000850590 2024

Matt Townsend
Director of Highways and Transport
P.O. Box 100, County Hall,
PRESTON PR1 0LD

SCALE	1 : 1250
DATE	06/09/2024
DRAWING No.	24-25(01)/HY-JC2
DRAWN BY	CGL
	<small>Scale with care as distortion may occur</small>



Key to Restriction Types Displayed

 **No Waiting At Any Time**

Lancashire
County Council



**Thorneylea,
Whitworth**



Crown copyright and database rights 2023
OS AC0000850590
Lancashire County Council
Licence No. AC0000850590 2024

Matt Townsend
Director of Highways
and Transport

P.O. Box 100, County Hall,
PRESTON PR1 0LD

SCALE	1 : 500
DATE	14/08/2024
DRAWING No.	24-25(01)/RO-JC1
DRAWN BY	CGL
	<small>Scale with care as distortion may occur</small>