


This drawing is the copyright of Cameron Rose Limited and may not be loaned, copied or reproduced in any way, or used for any offer, quote, tender or construction purposes without written consent of the company to do so.

Follow any figured dimensions - do not scale. IF IN DOUBT ASK.

This drawing has been prepared for feasibility purposes and does not represent a construction plan. All design aspects to be confirmed at the appropriate detailed design stage.

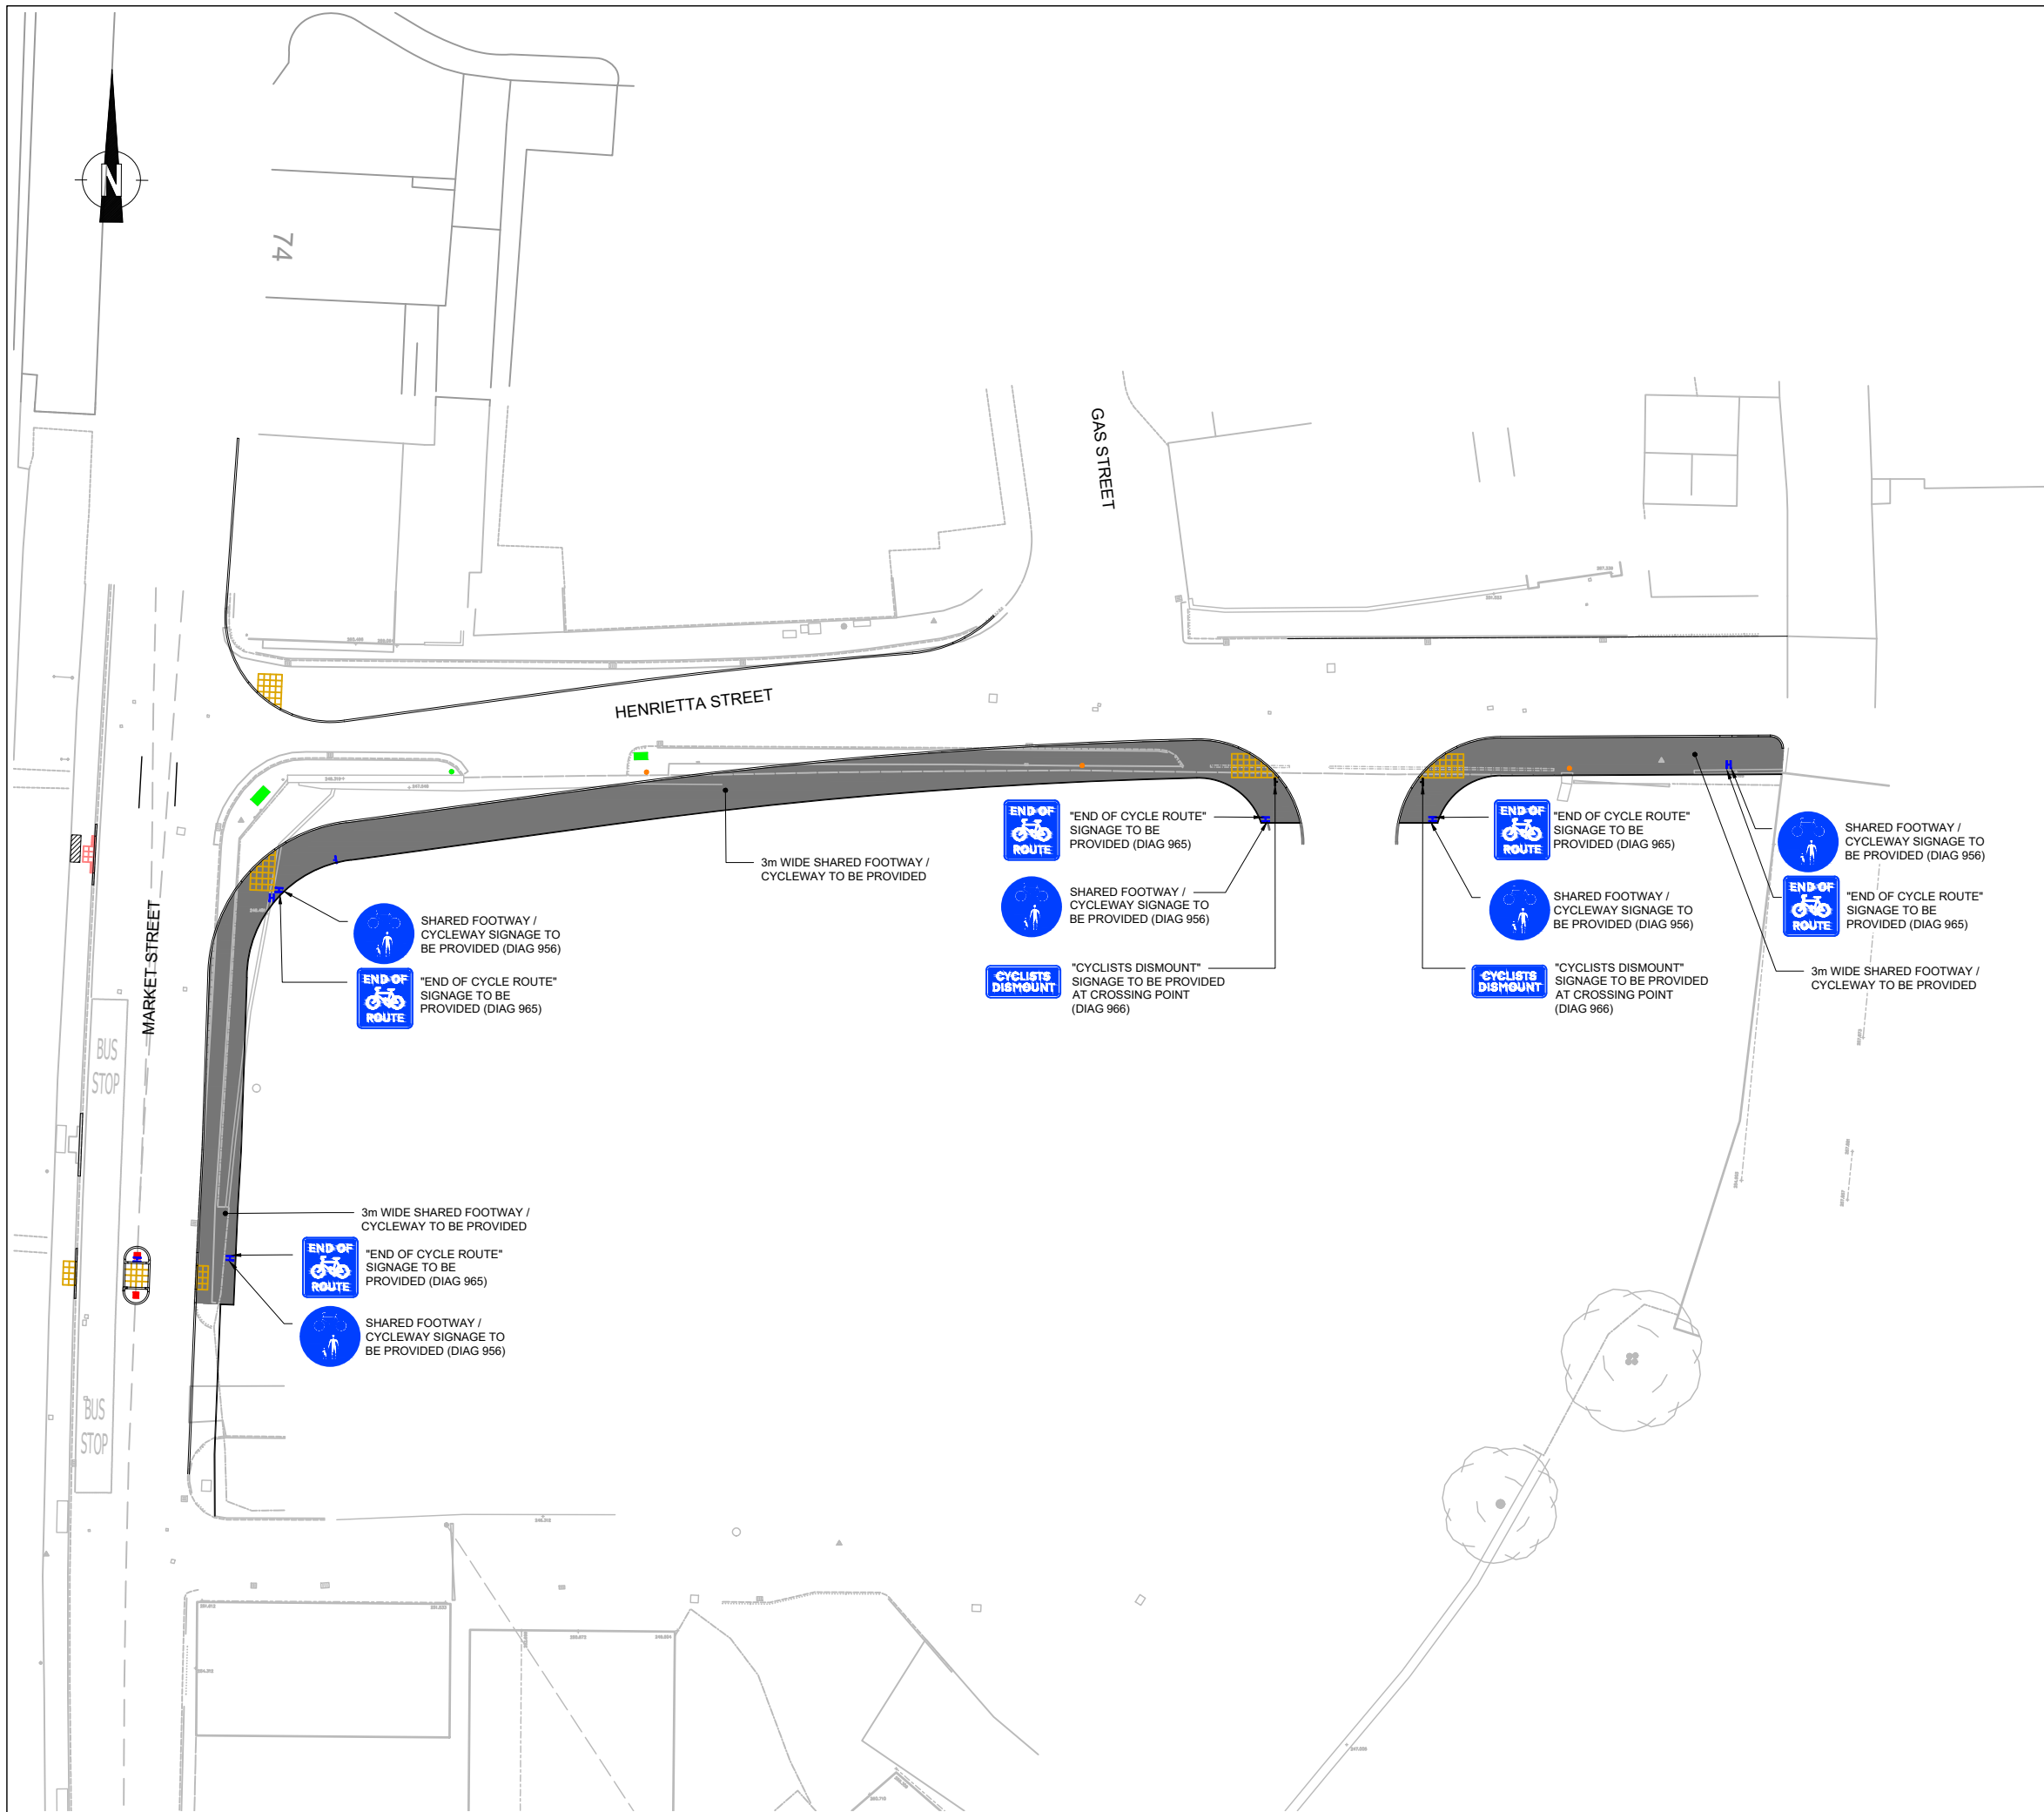

● Revision History ● Date

Letter	Description	Date
A	desc	date a
B	desc	date b
C	desc	date c
D	desc	date d
E	desc	date e
F	desc	date f
G	desc	date g
H	desc	date h
I	desc	date i
J	desc	date j

Lymedale Business Centre
 Hoopers Hall Road
 Newcastle-under-Lyme
 Staffordshire
 ST5 9QF
 01782 627029
 www.cameron-rose.co.uk

client: Aldi Stores Limited

project: Henrietta Street Bacup

drawing title: Proposed Combined Cycleway / Footway

scale(s): 1/500	date: 11/07/24	drawn by: IJM	checked: IM
drawing number: 190-01/GA-04	status: Information		
xrefs:	rev: -		

DATE PRINTED: