


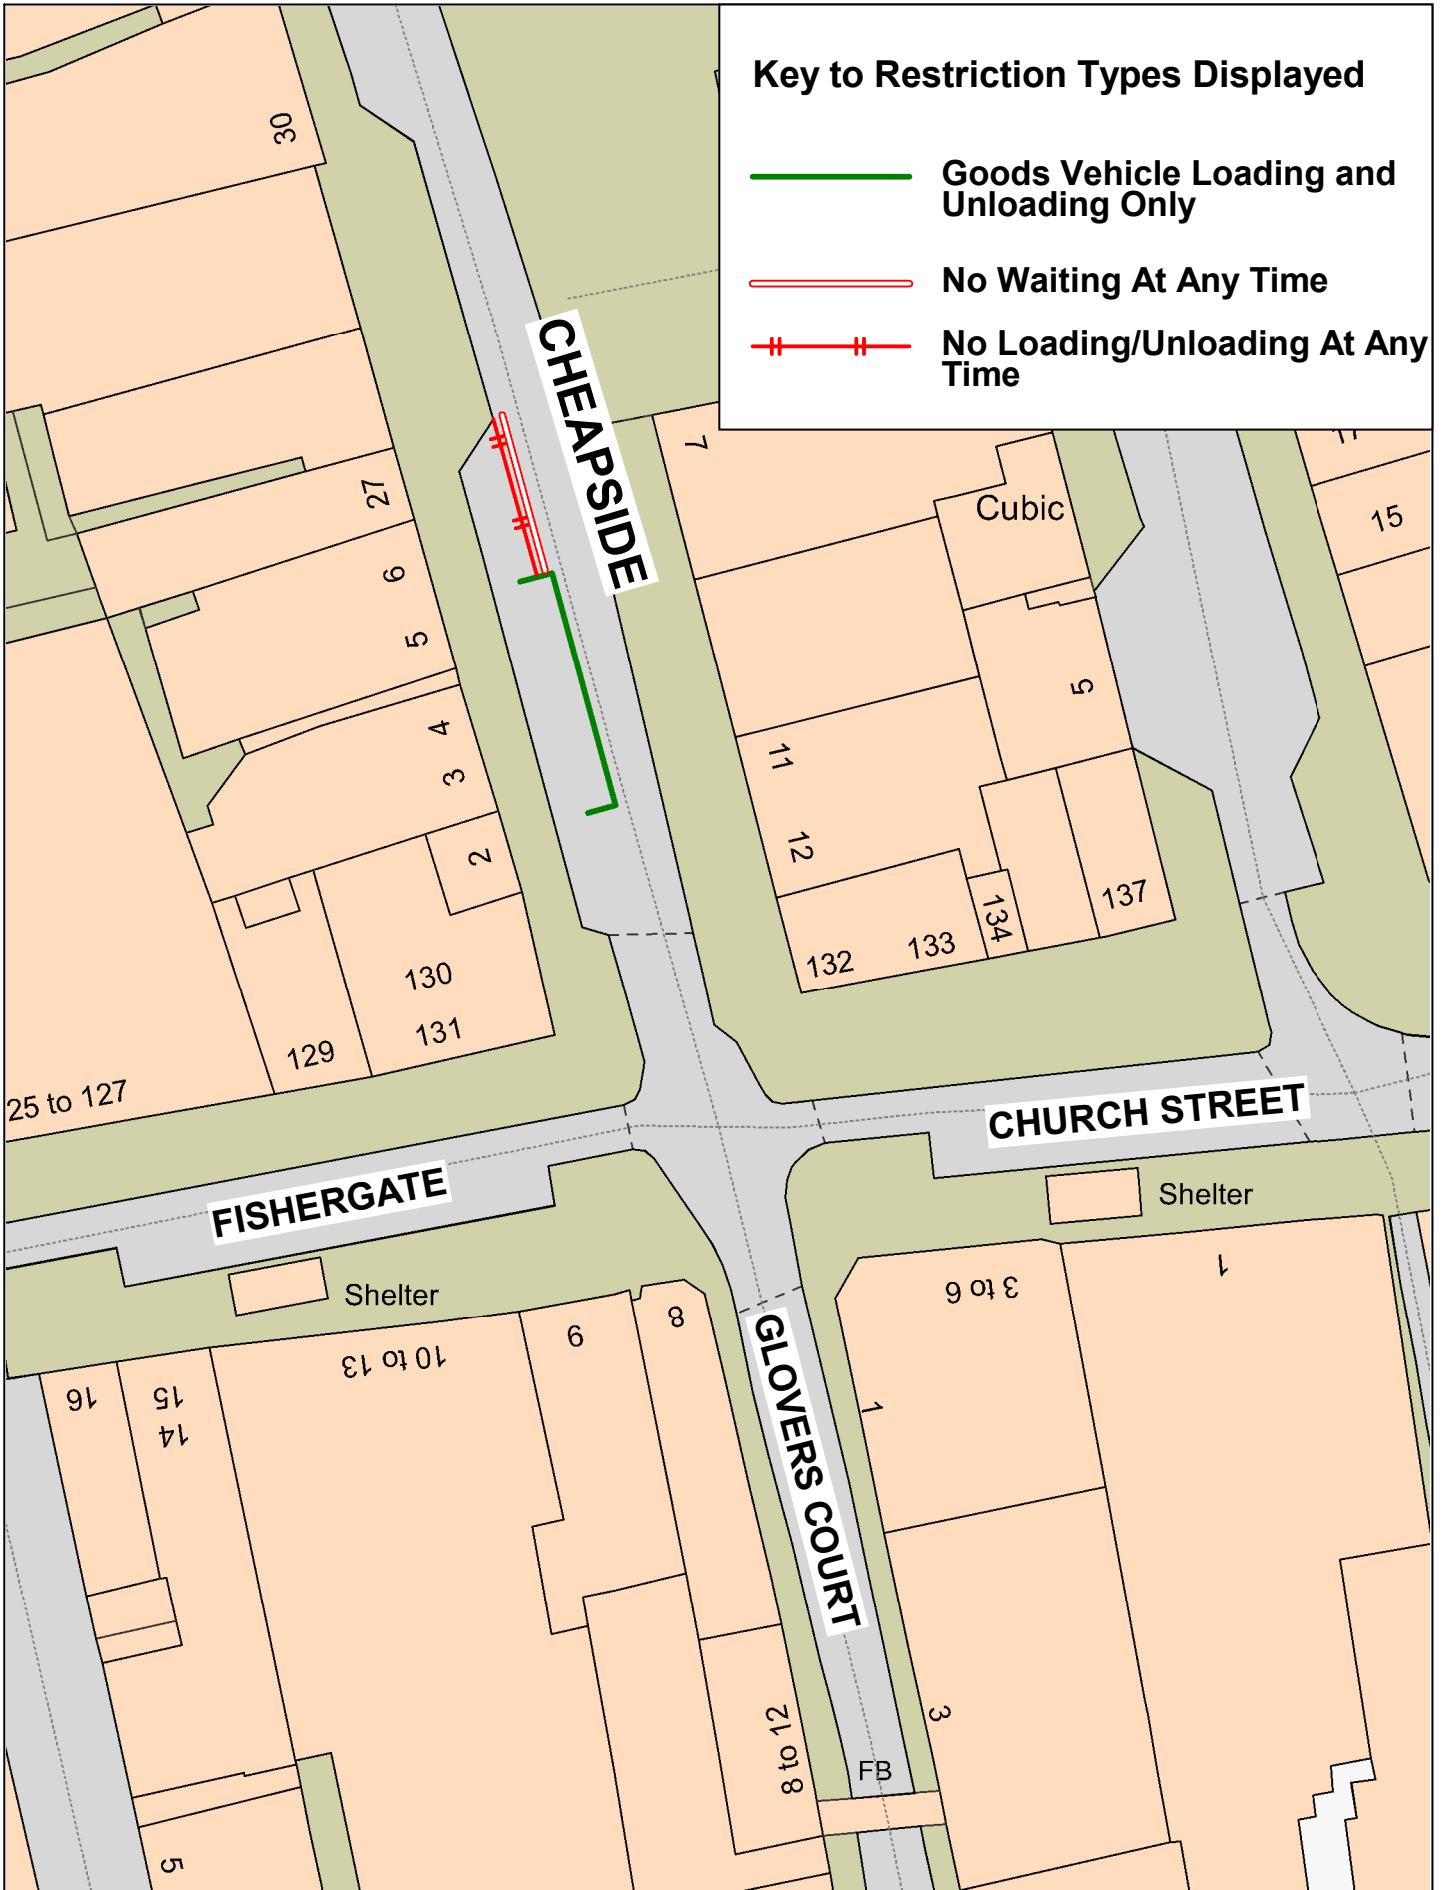
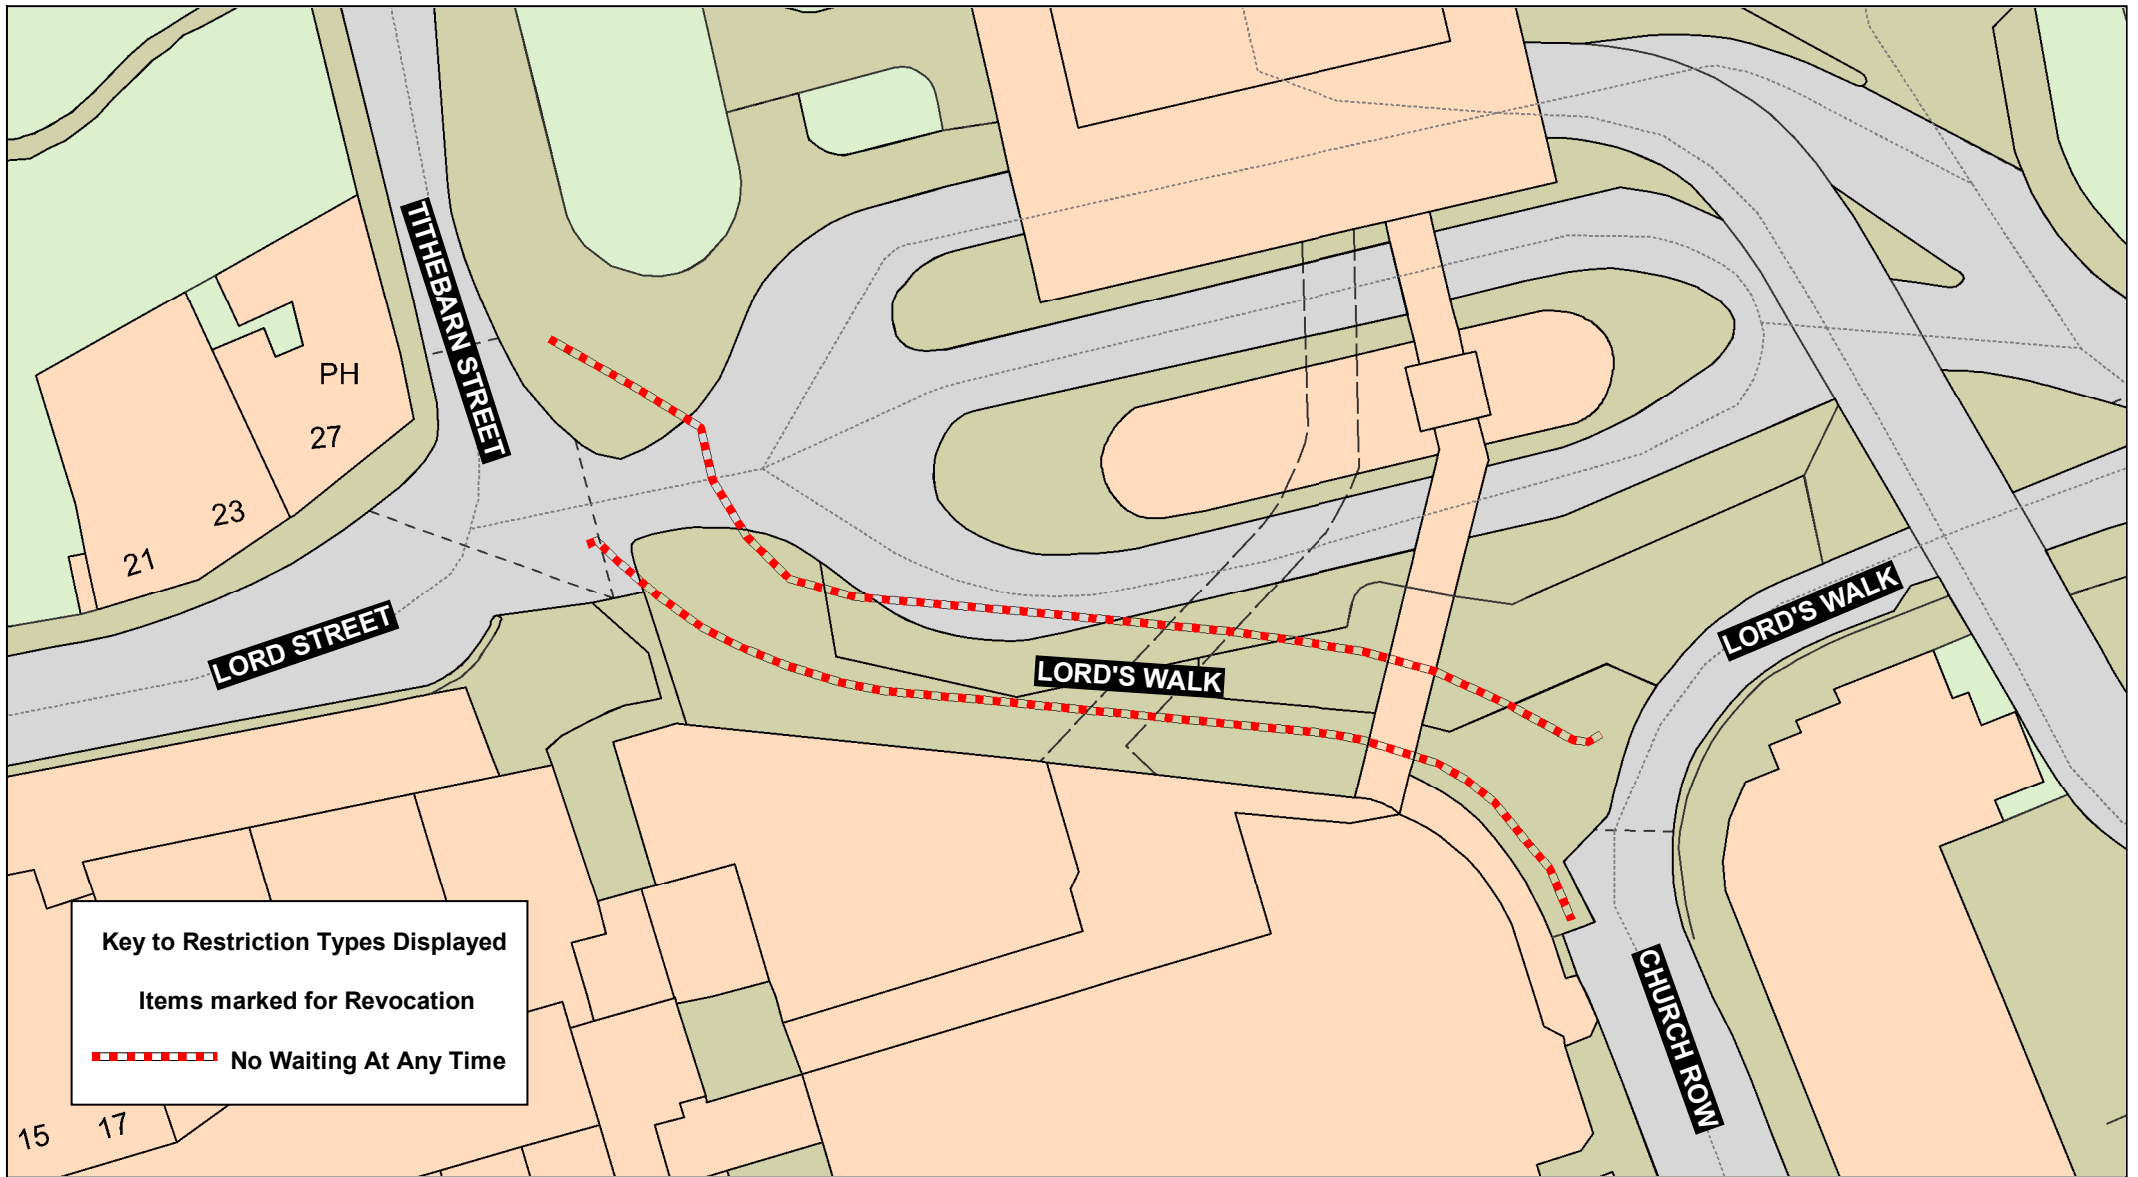


Key to Restriction Types Displayed

-  Goods Vehicle Loading and Unloading Only
-  No Waiting At Any Time
-  No Loading/Unloading At Any Time




SCALE	1 : 500
DATE	31/07/2024
DRAWING No.	24-25(01)/PR-MC1
DRAWN BY	CGL
	Scale with care as distortion may occur



Key to Restriction Types Displayed

Items marked for Revocation

 No Waiting At Any Time



**Lord's Walk,
Preston**




Crown copyright and database rights 2023
OS AC0000850590
Lancashire County Council
Licence No. AC0000850590 2024

**Matt Townsend
Director of Highways
and Transport**

**P.O. Box 100, County Hall,
PRESTON PR1 0LD**

SCALE	1 : 500
DATE	04/09/2024
DRAWING No.	24-25(01)/PR-MC2
DRAWN BY	CGL
	Scale with care as distortion may occur

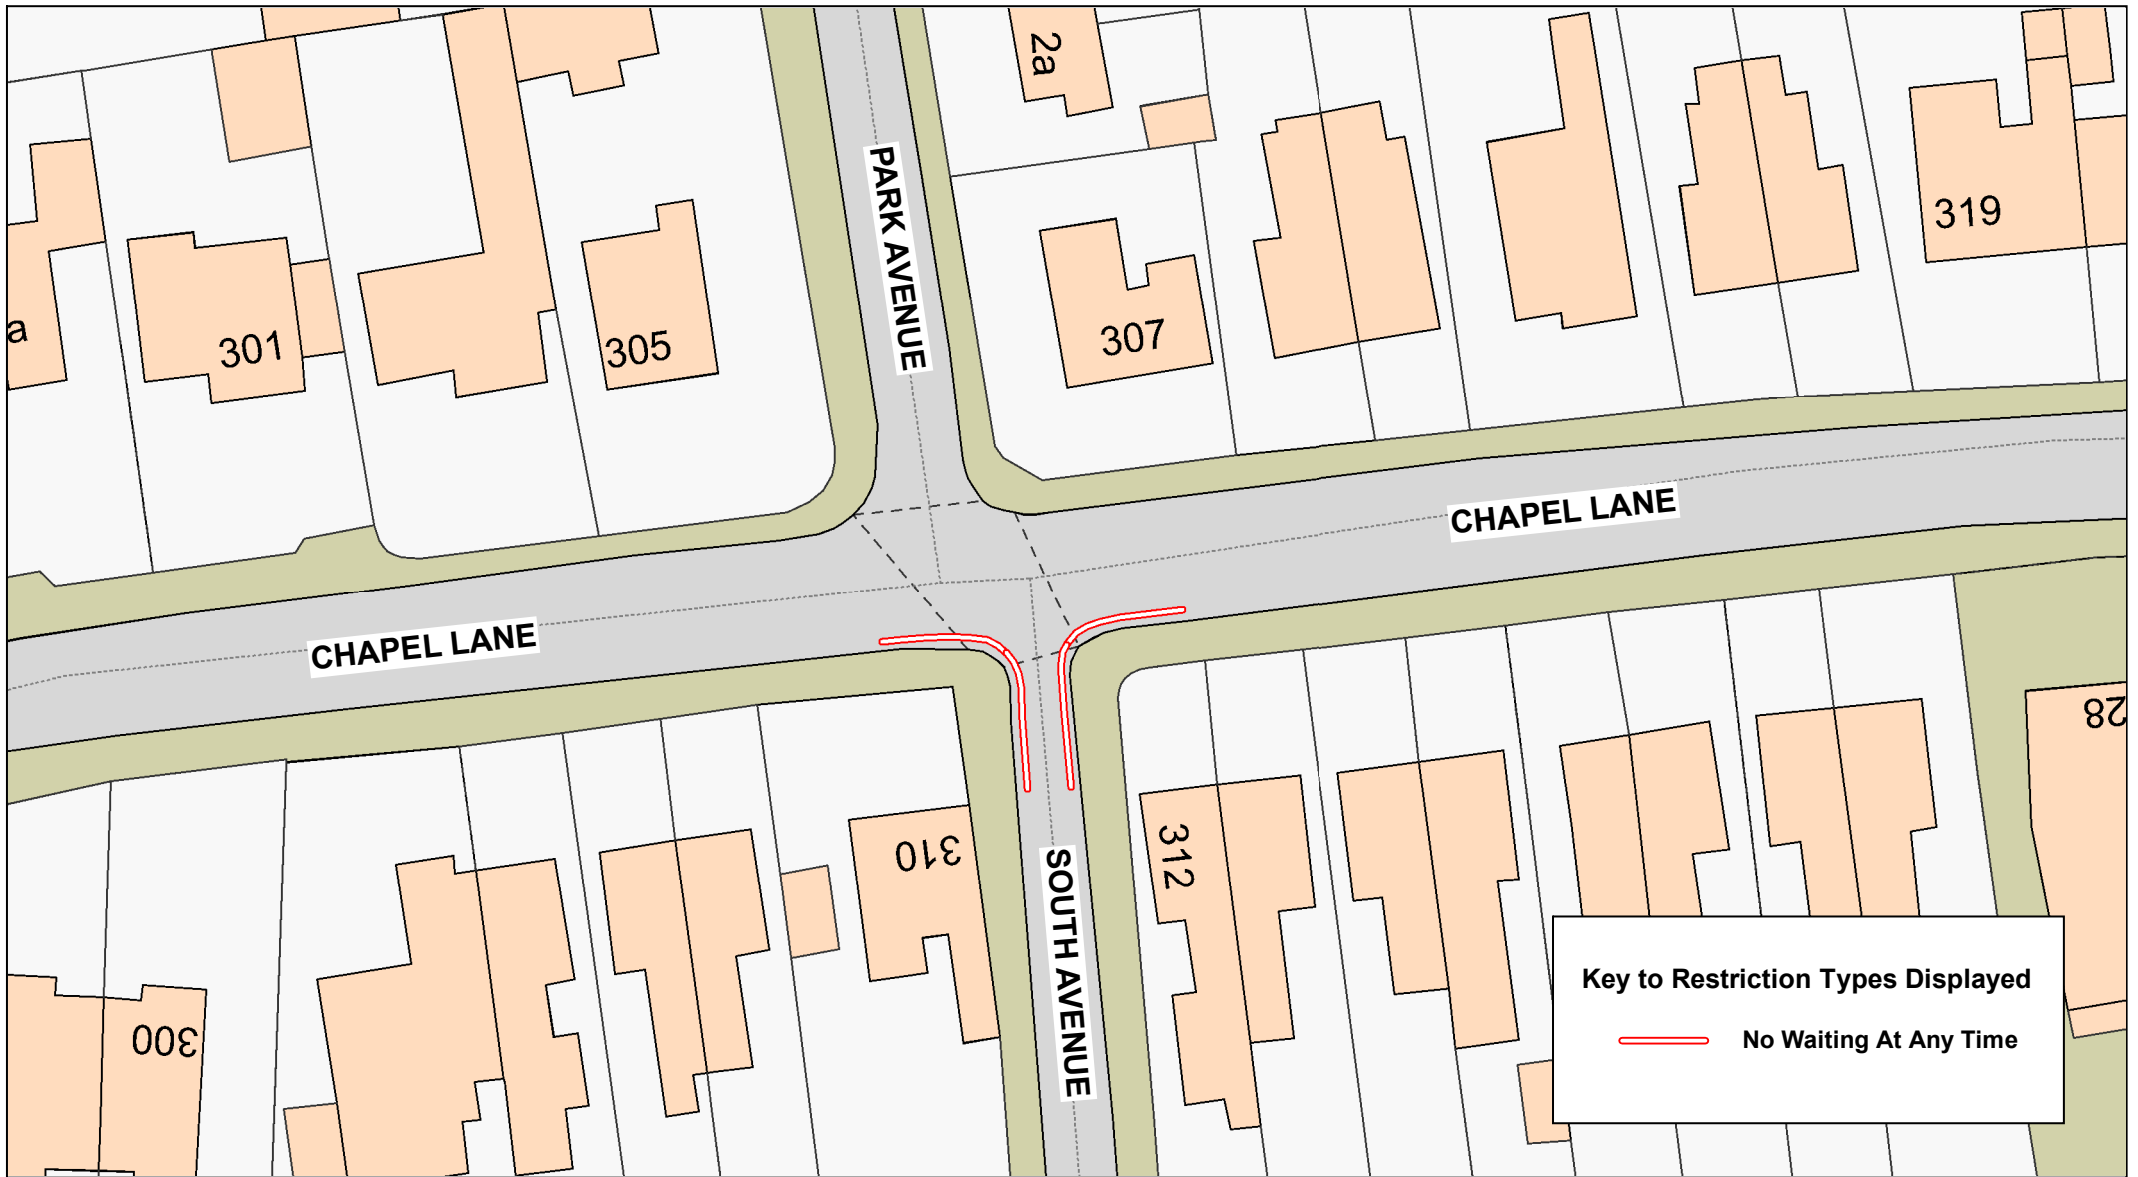

Key to Restriction Types Displayed

 **No Waiting At Any Time**



**South Avenue
and Chapel Lane,
New Longton**



Crown copyright and database rights 2023
OS AC0000850590
Lancashire County Council
Licence No. AC0000850590 2024

**Matt Townsend
Director of Highways
and Transport**

P.O. Box 100, County Hall,
PRESTON PR1 0LD

SCALE	1 : 500
DATE	13/08/2024
DRAWING No.	24-25(01)/SR-MC1
DRAWN BY	CGL
	Scale with care as distortion may occur