



View A-A
Fence panel and pedestrian gate
(Detail A).

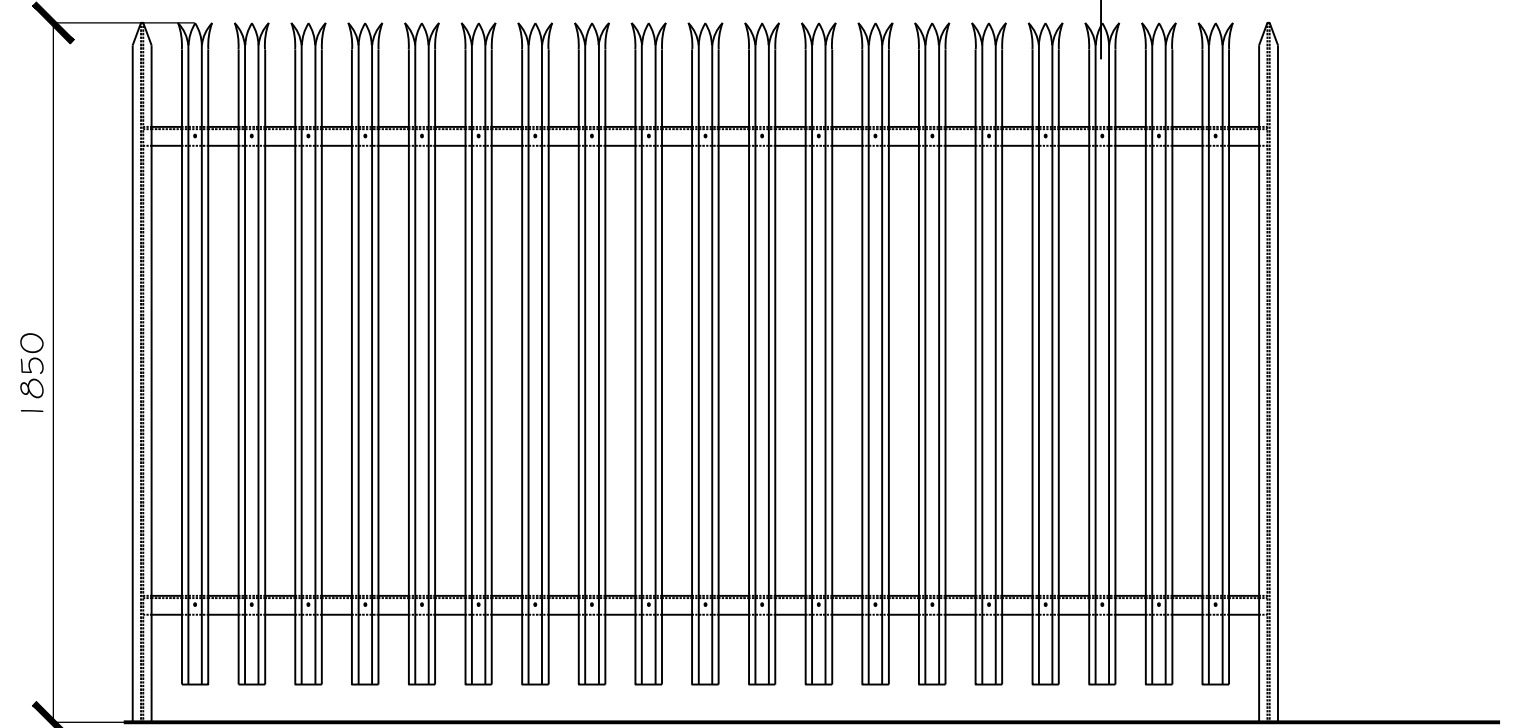

Existing galvanised steel palisade fence
(Detail B)

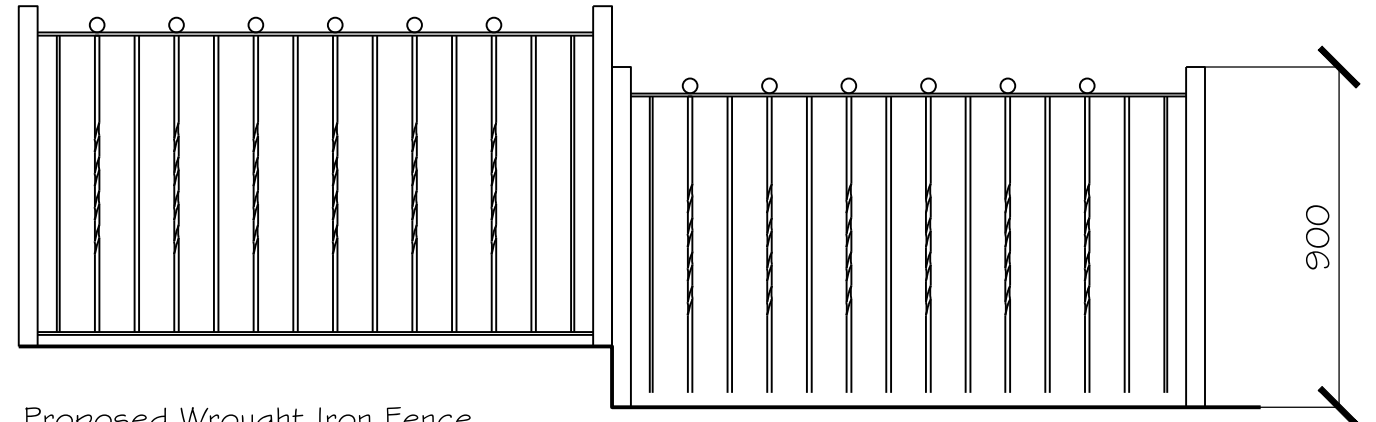

Proposed Wrought Iron Fence
(Detail C)

NOTES:-

| REV | DESCRIPTION | DRAWN | CHK | APP | DATE | REV | DESCRIPTION | DRAWN | CHK | APP | DATE |
|-----|-------------|-------|-----|-----|------|-----|-------------|-------|-----|-----|------|
| | | | | | | | | | | | |

THIS DRAWING IS COPYRIGHT TO ANDREW HAWTHORNE ARCHITECTS. IT SHALL NOT BE USED WITHOUT PERMISSION FOR ANY PURPOSE. REPRODUCTION IS ONLY PERMITTED BY PRIOR ARRANGEMENT.

Andrew Hawthorne Architects

Alkincoats Lodge, Alkincoats Road, Colne, Lancs, BB89QQ
01282 862238 / 07737 403633 andy@andrewhawthorne-architects.co.uk

| | |
|---------------|--|
| status | Planning Application |
| client | Victoria Apartments Ltd PO Box 99 Padiham, Burnley. BB12 8PX |
| project title | Perimeter fencing and security scheme |

| | | | | | | | | | | | |
|---------------|-----------------|-------------|-----|----------|-----|------------|--|-------------|----|------------|---------|
| drawing title | Fencing Details | | | | | | | | | | |
| scale @ A3 | 1:20 | designed by | ANH | drawn by | ANH | checked by | | approved by | RB | date drawn | May '15 |
| project no. | AHA/102/15/VA | | | | | | | | | | |
| drawing no. | 03 | revision | | | | | | | | | |

Do Not Scale From This Drawing