

ROAD TRAFFIC REGULATION ACT 1984
LANCASHIRE COUNTY COUNCIL

(PARR LANE, ECCLESTON, CHORLEY BOROUGH) (REVOCAION AND 20MPH SPEED LIMIT)
ORDER 2024

The County Council of Lancashire, in exercise of its powers under 83(2) and Section 84 and Part IV of Schedule 9 to the **Road Traffic Regulation Act 1984**, as amended, ("the Act") and of all other enabling powers, after consultation with the Chief Officer of Police in accordance with Part III of Schedule 9 to the Act, hereby makes the following Order: -

1. Revocation

That part of the "Lancashire County Council (Eccleston North East Area, Eccleston (Various Roads), Chorley Borough) (20mph Speed Limit) Order 2013", as set out in Schedule 1 to this Order, is hereby revoked.

2. 20mph Speed Limit

No person shall drive any motor vehicle at a speed exceeding 20mph on the length of road as set out in Schedule 2 to this Order.

3. Exemption

No speed limit imposed by this order applies to vehicles falling within regulation 3 (4) of the Road Traffic Exemptions (Special Forces) (Variation and Amendment) Regulations 2011 when used in accordance with regulation 3 (5) of those Regulations.

4. Commencement of Order

This Order shall come into force on the 20th day of December 2024 and shall be cited as the "Lancashire County Council (Parr Lane, Eccleston, Chorley Borough) (Revocation And 20mph Speed Limit) Order 2024".

Dated this 3rd day of December 2024

THE COMMON SEAL of the Lancashire County Council was hereunto affixed pursuant to the Scheme of Delegation to Chief Officers



Authorised Signatory

slee
slee (Dec 4, 2024 10:49 GMT)

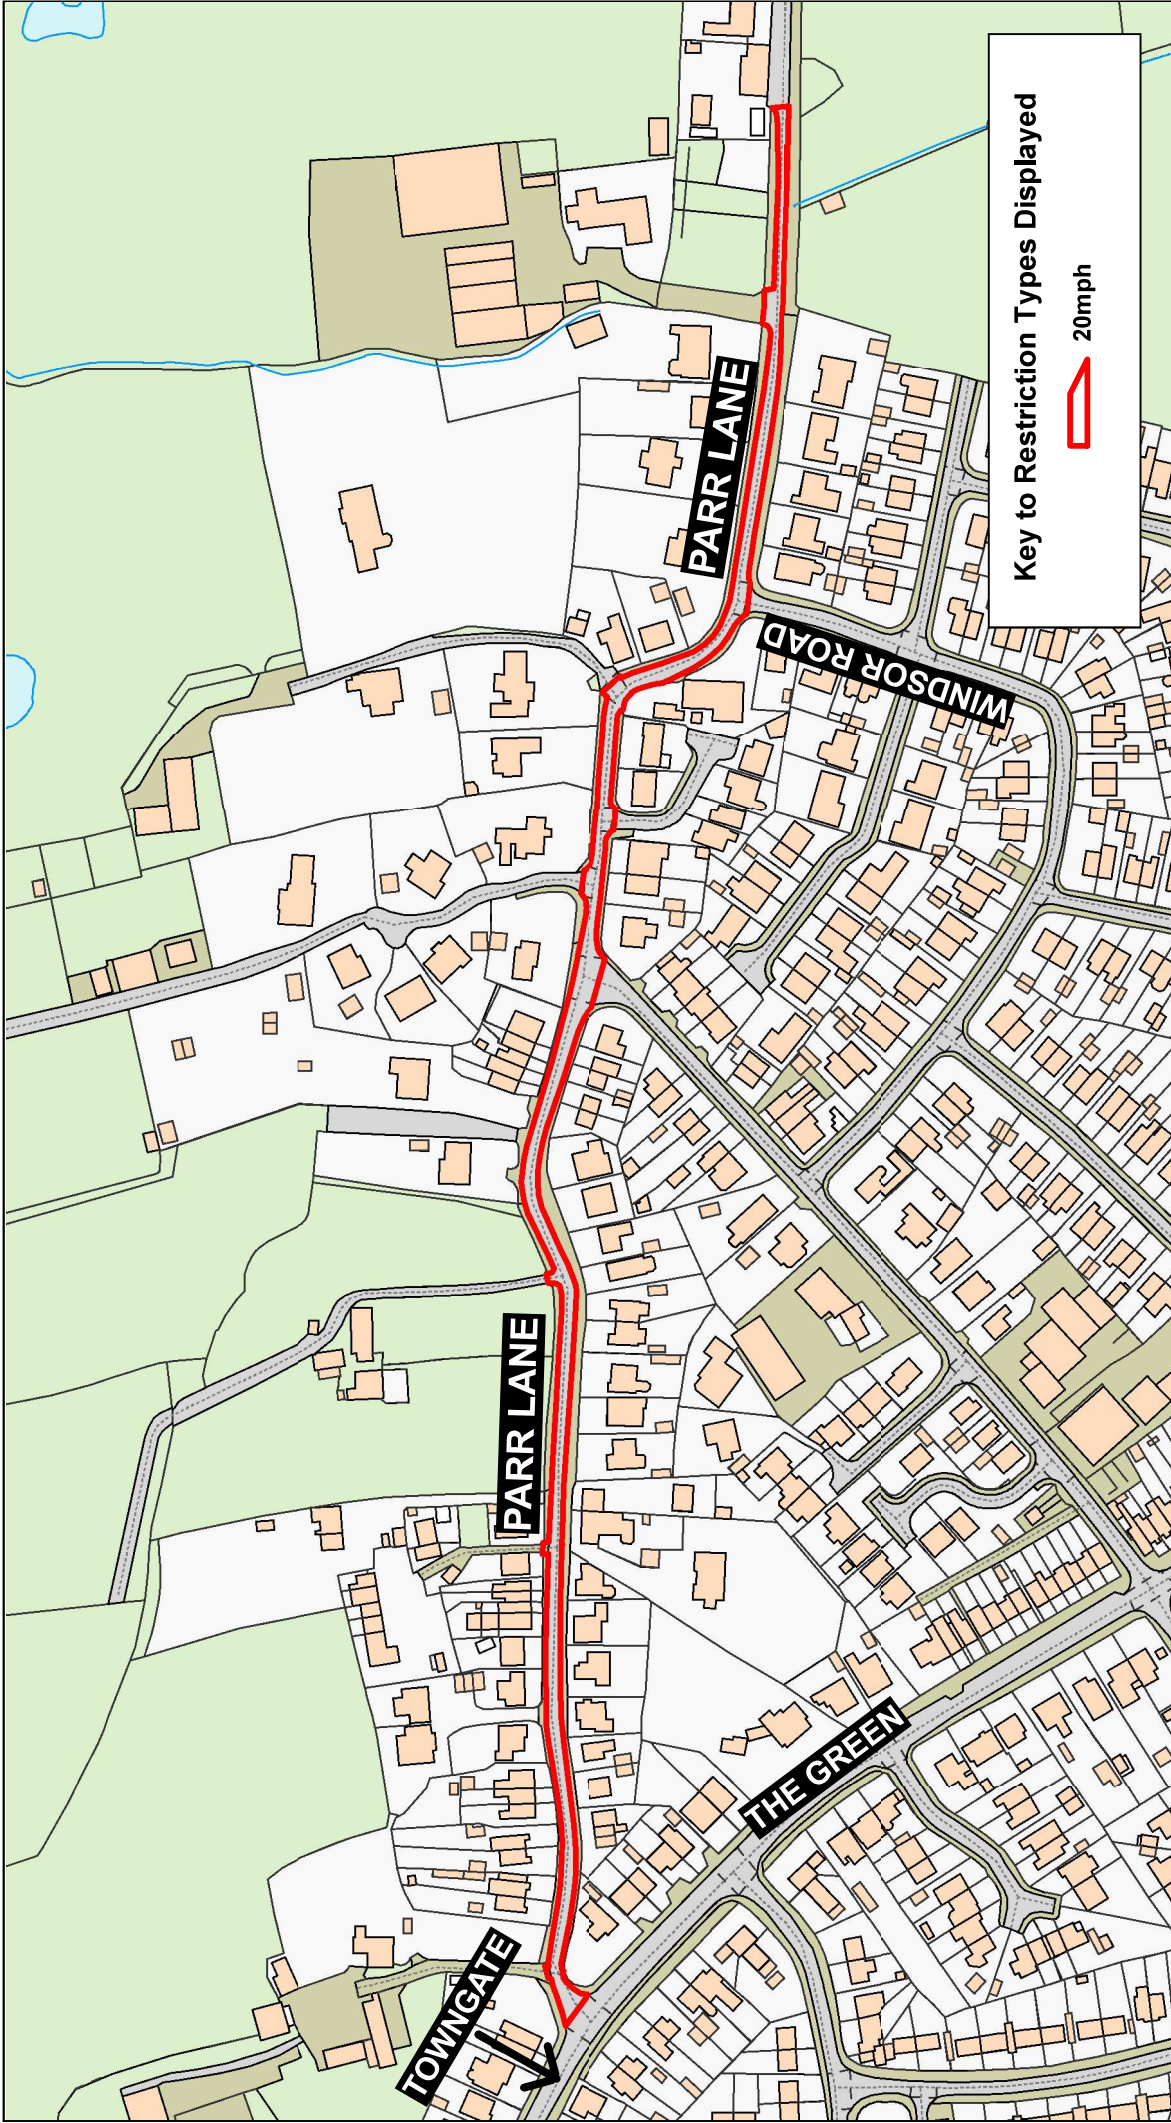
DS95

Schedule 1 – Revocation


Parr Lane.



Schedule 2 - 20mph Speed Limit

Parr Lane, Ecclestone, from its junction with Towngate (B5250) to a point 171.5 metres east of its junction with the centreline of Windsor Road.



Key to Restriction Types Displayed

 20mph

<p>© Crown copyright and database rights 2023 OS AC0000850590 Lancashire County Council Licence No. AC0000850590 2023</p>		<p>SCALE 1 : 2600</p>
<p>Phil Durnell Director of Highways and Transport</p> <p>P.O. Box 100, County Hall, PRESTON PR1 0LD</p>		<p>DATE 26/07/2023</p>
<p>Parr Lane, Ecclestone</p>		<p>DRAWING No. s278-23-24(22)/DW</p>
<p>Lancashire County Council</p> 		<p>DRAWN BY CGL</p>
<p></p>		<p>Scale with care as distortion may occur</p>